



Proposed Ground Floor Plan

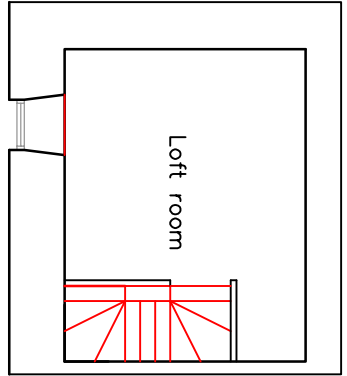

Proposed Second Floor Plan

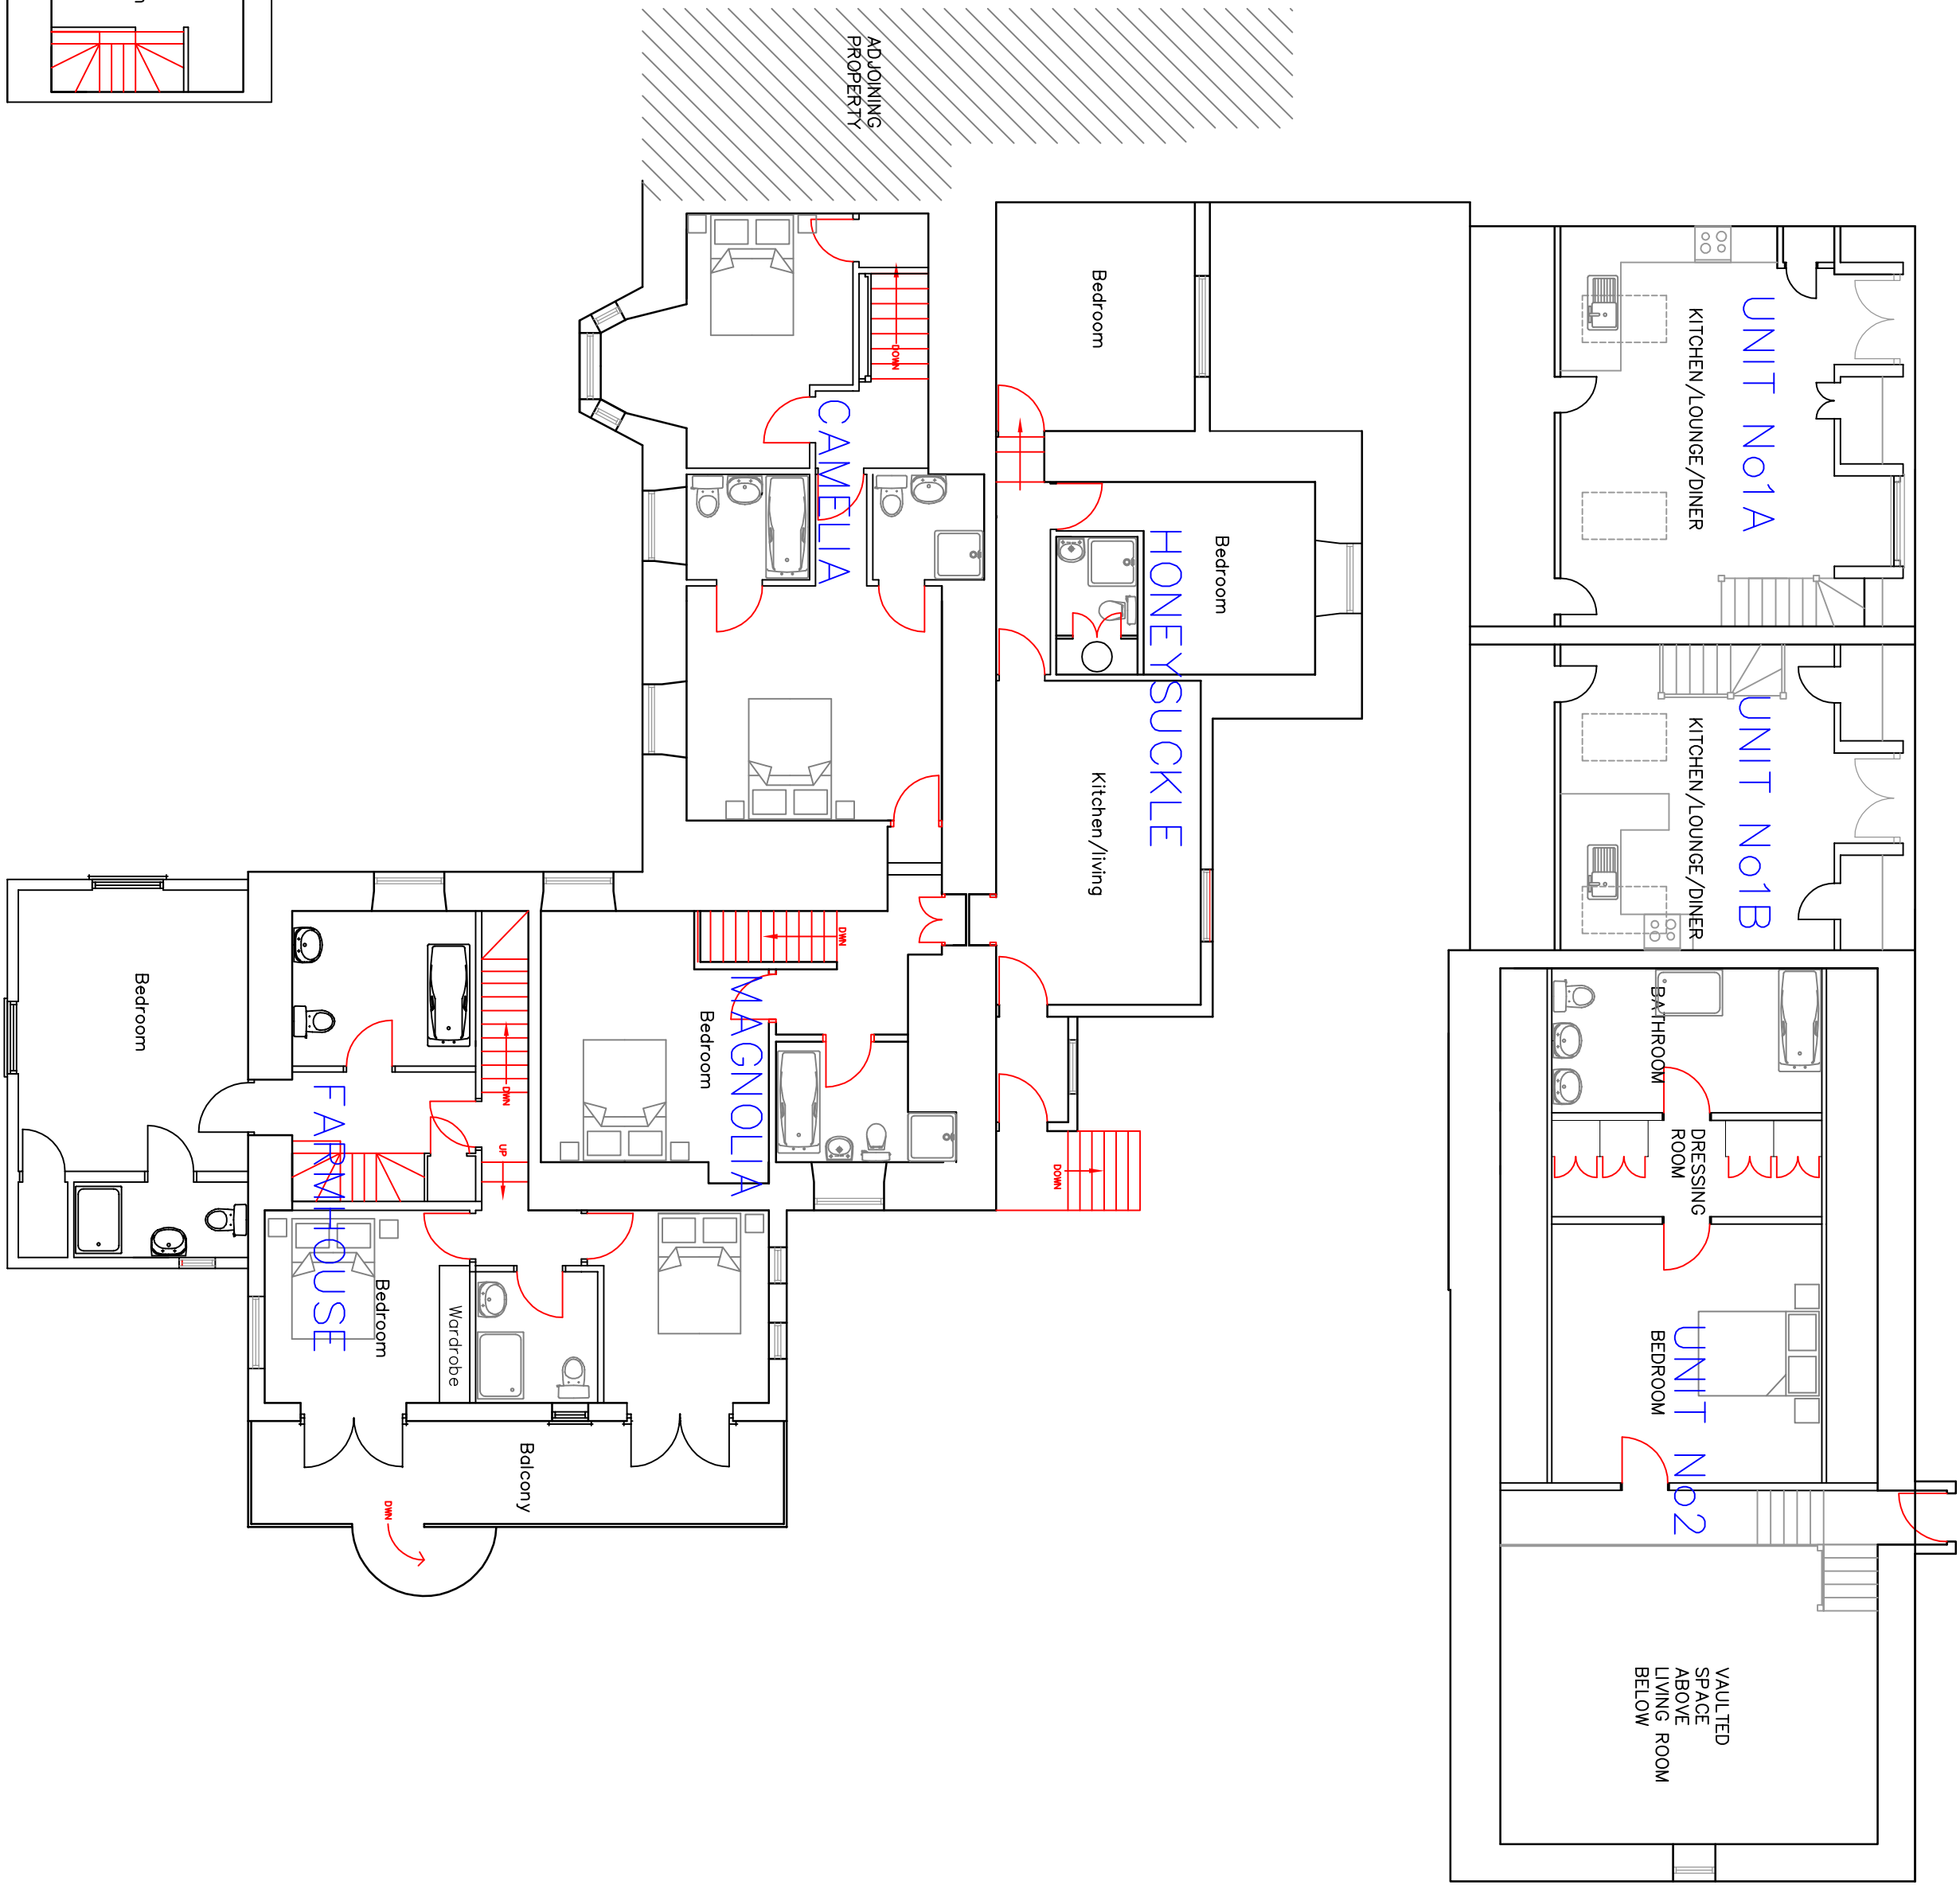

Proposed First Floor Plan

Contractors must check all dimensions on site. Only figured dimensions are to be worked from. Discrepancies are to be reported immediately.

Notes:

Revision dated
14.02.2022 showing
French Doors to Unit
1A First Floor.
Balcony / steps to
match existing
surround to external;
stairwell.

No.	Revision

Holy Vale Farmhouse & Flats
St Marys
Isles of Scilly

DRAWING TITLE

Proposed Floor Plans

CLIENT Holy Vale Partnership

Dwg. No. 100/13 Rev 3 File No.

1:100 @ A1

Controlled by IS/TH Designed by

Drawn by IS/TH Checked by

February 2022 Office ISLES OF SCILLY

Copyright Reserved O.S. Licence No. ES10001594. All Discrepancies are to be reported immediately. Drawings on this sheet are reproduced with the sanction of the Controller of the Isles of Scilly.