




UNIT 5 NORTH ELEVATION
1:25

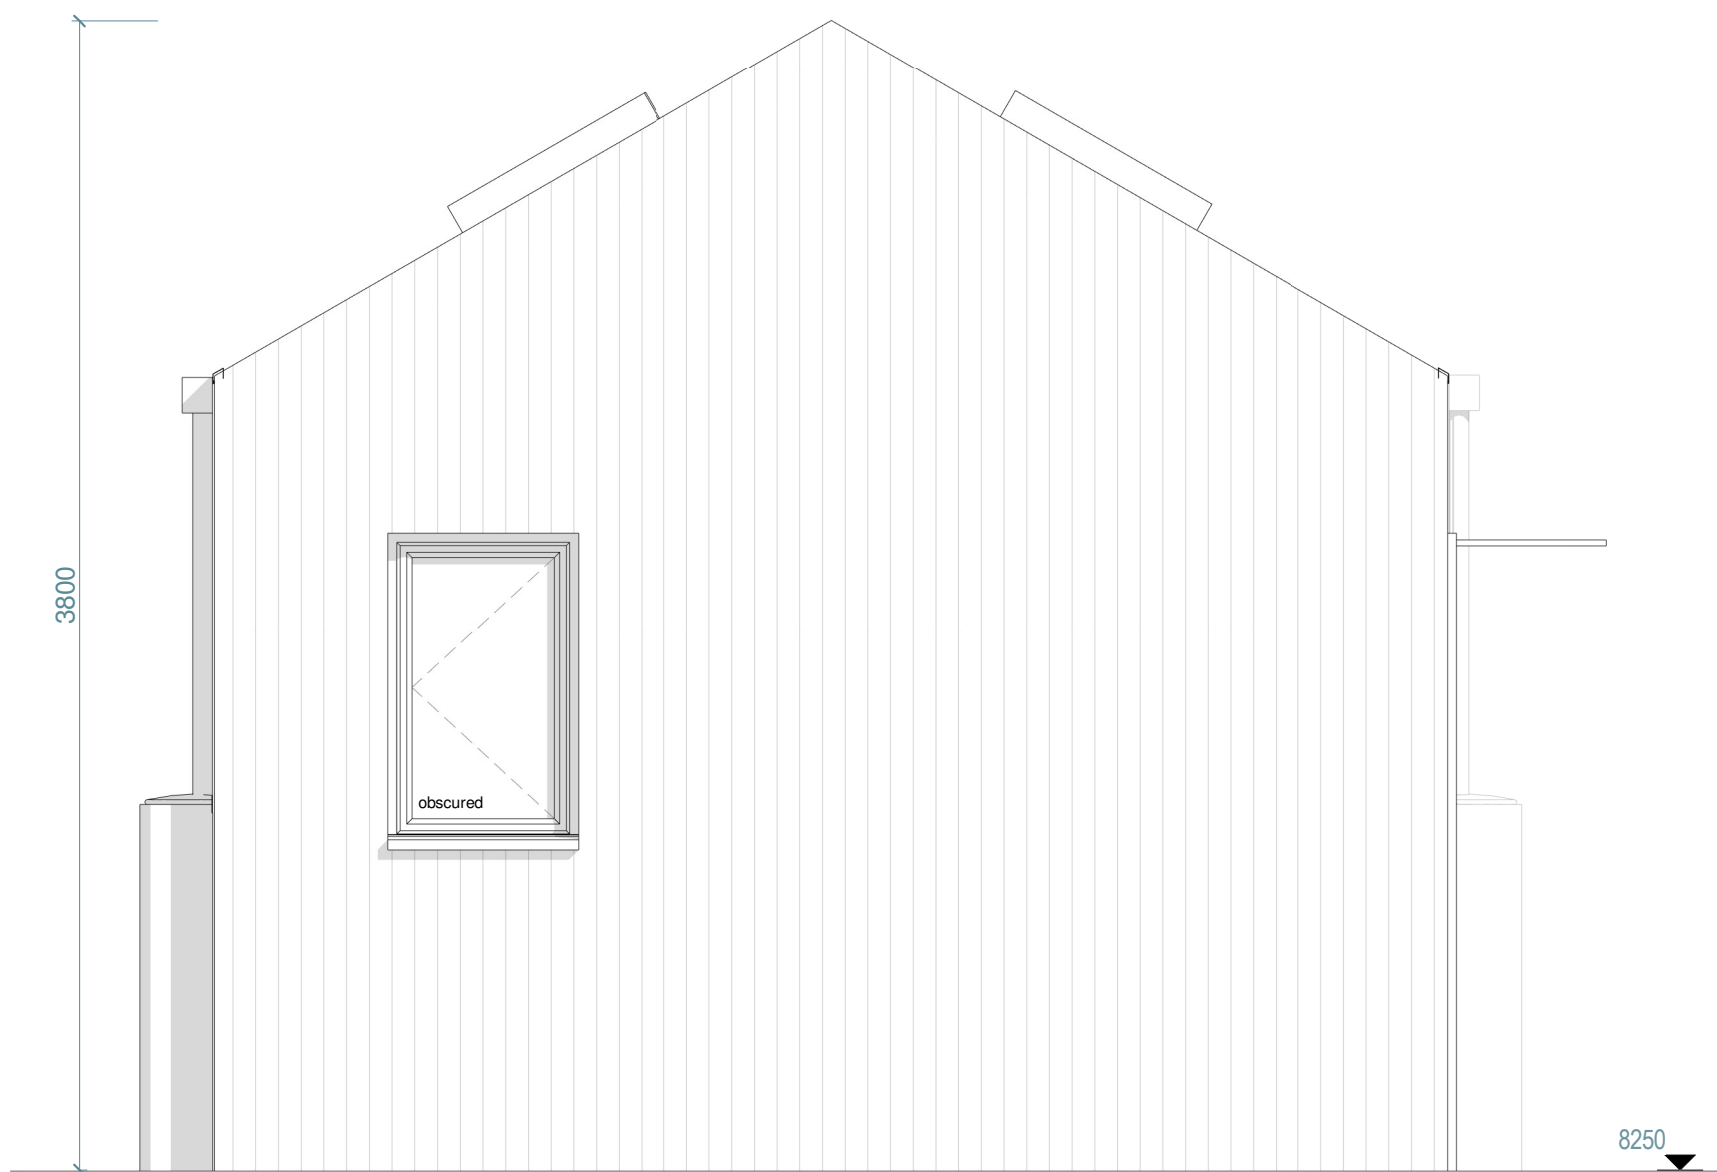

UNIT 5 SOUTH ELEVATION
1:25

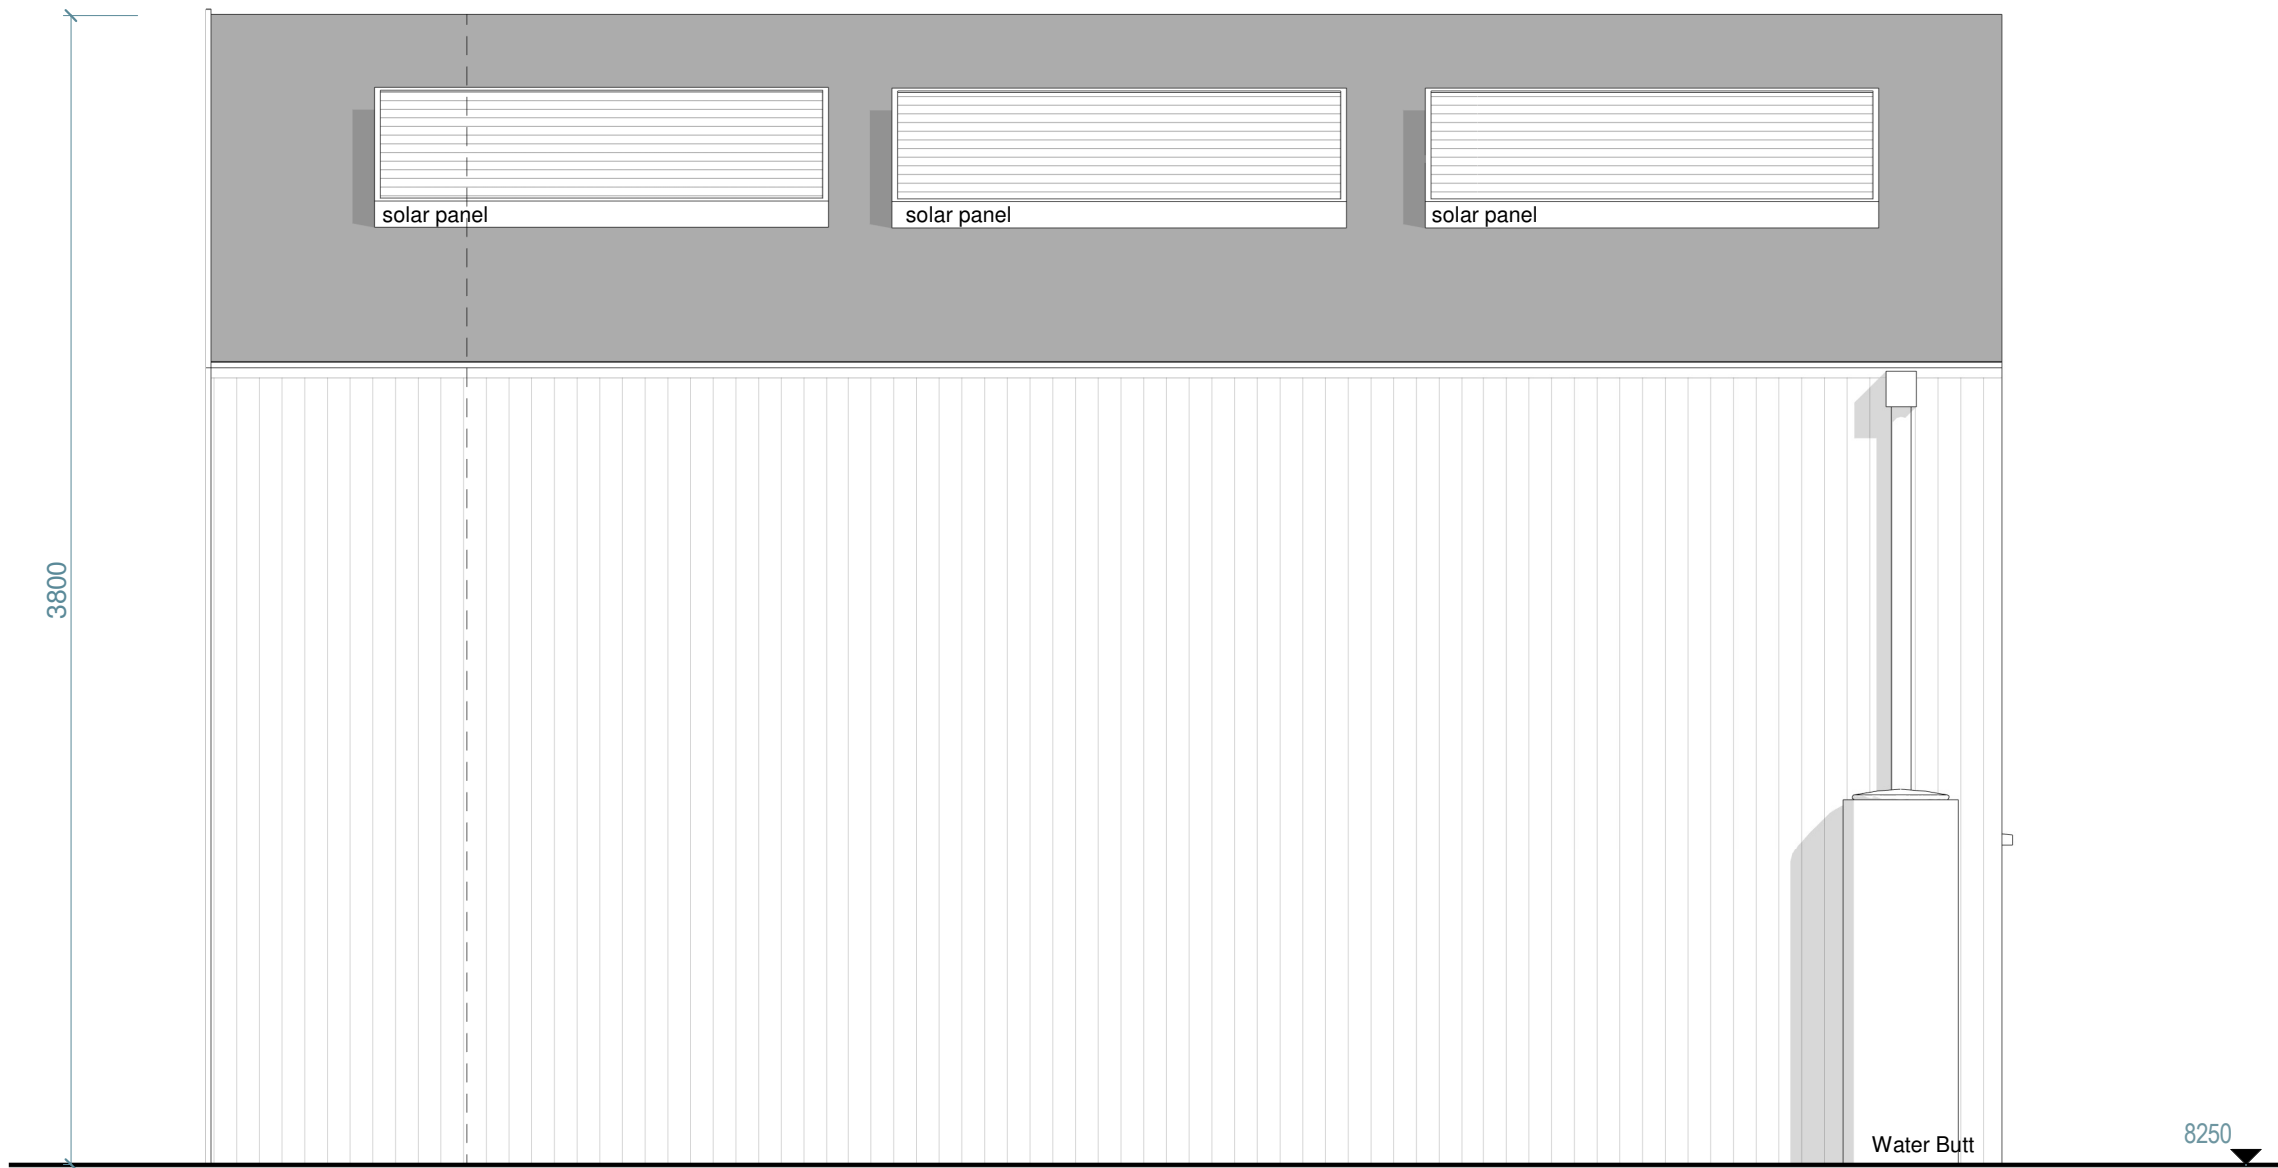

UNIT 5 WEST ELEVATION
1:25

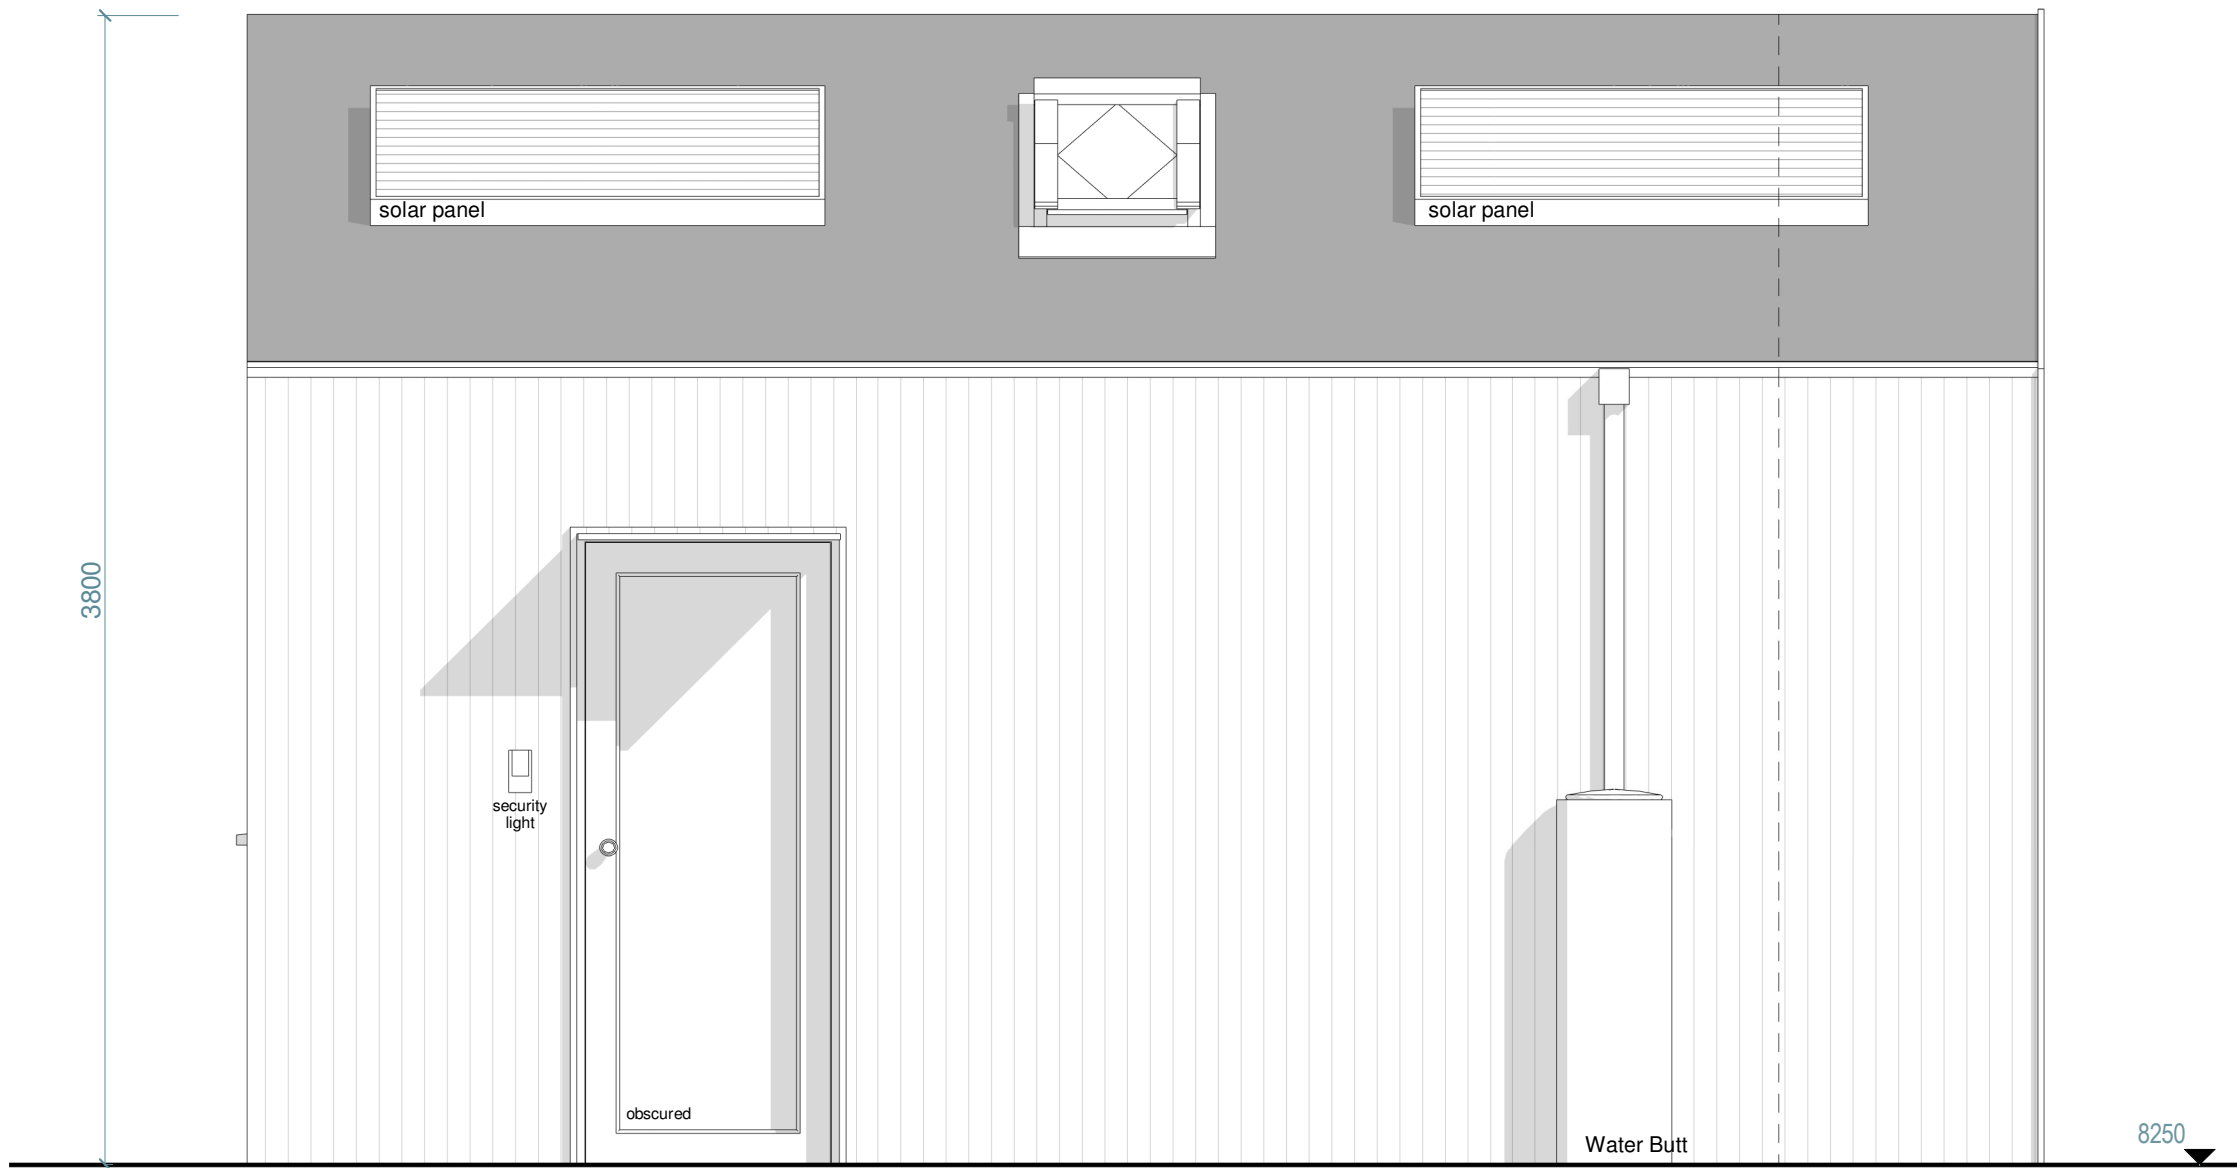

UNIT 5 EAST ELEVATION
1:25

NOTES:

OTHER THAN FOR THE PURPOSES OF PLANNING, DO NOT SCALE THESE DRAWINGS. USE WRITTEN DIMENSIONS ONLY. ALL DIMENSIONS TO BE CHECKED ON SITE PRIOR TO COMMENCEMENT OF WORK.

THIS DRAWING IS THE COPYRIGHT OF SIMPSON HILDER ASSOCIATES LIMITED AND MAY NOT BE REPRODUCED, COPIED OR ALTERED IN ANY WAY WITHOUT WRITTEN AUTHORITY UNLESS FOR THE PURPOSES OF PLANNING.

Information supplied by others. All measurements subject to full onsite investigation prior to construction.

RECEIVED
By Lisa Walton at 12:49 pm, Mar 21, 2022

D	17-03-22	Dimensions Added	CA	*
C	25-02-22	General Updates Revision	CA	*
B	25-02-22	General Updates	CA	*
A	23-02-22	Planning Issue	TW	*
Rev	Date	Description	By	Chkd

Drawing Status: **PLANNING**

Client:

Principal contractor:


Design Consultant:


67A HIGH STREET
LYNDHURST
HAMPSHIRE
SO43 7BE
T: 023 80 283798
F: 023 80 263688
E: sh@simpsonhilder.co.uk

Project Title:
**TREGARTHENS HOTEL
ISLES OF SCILLY**


Drawing Title:
**PROPOSED ELEVATIONS FOR
UNIT 5**

Scale (@ A1 SIZE) 1:25			Size: A1
Drawn CA	Date 02/16/22	Checked i	Date 02/16/22
Drawing No. 9895-(21)002			Revision: D

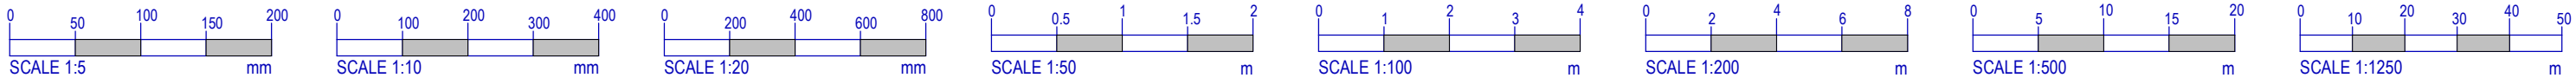


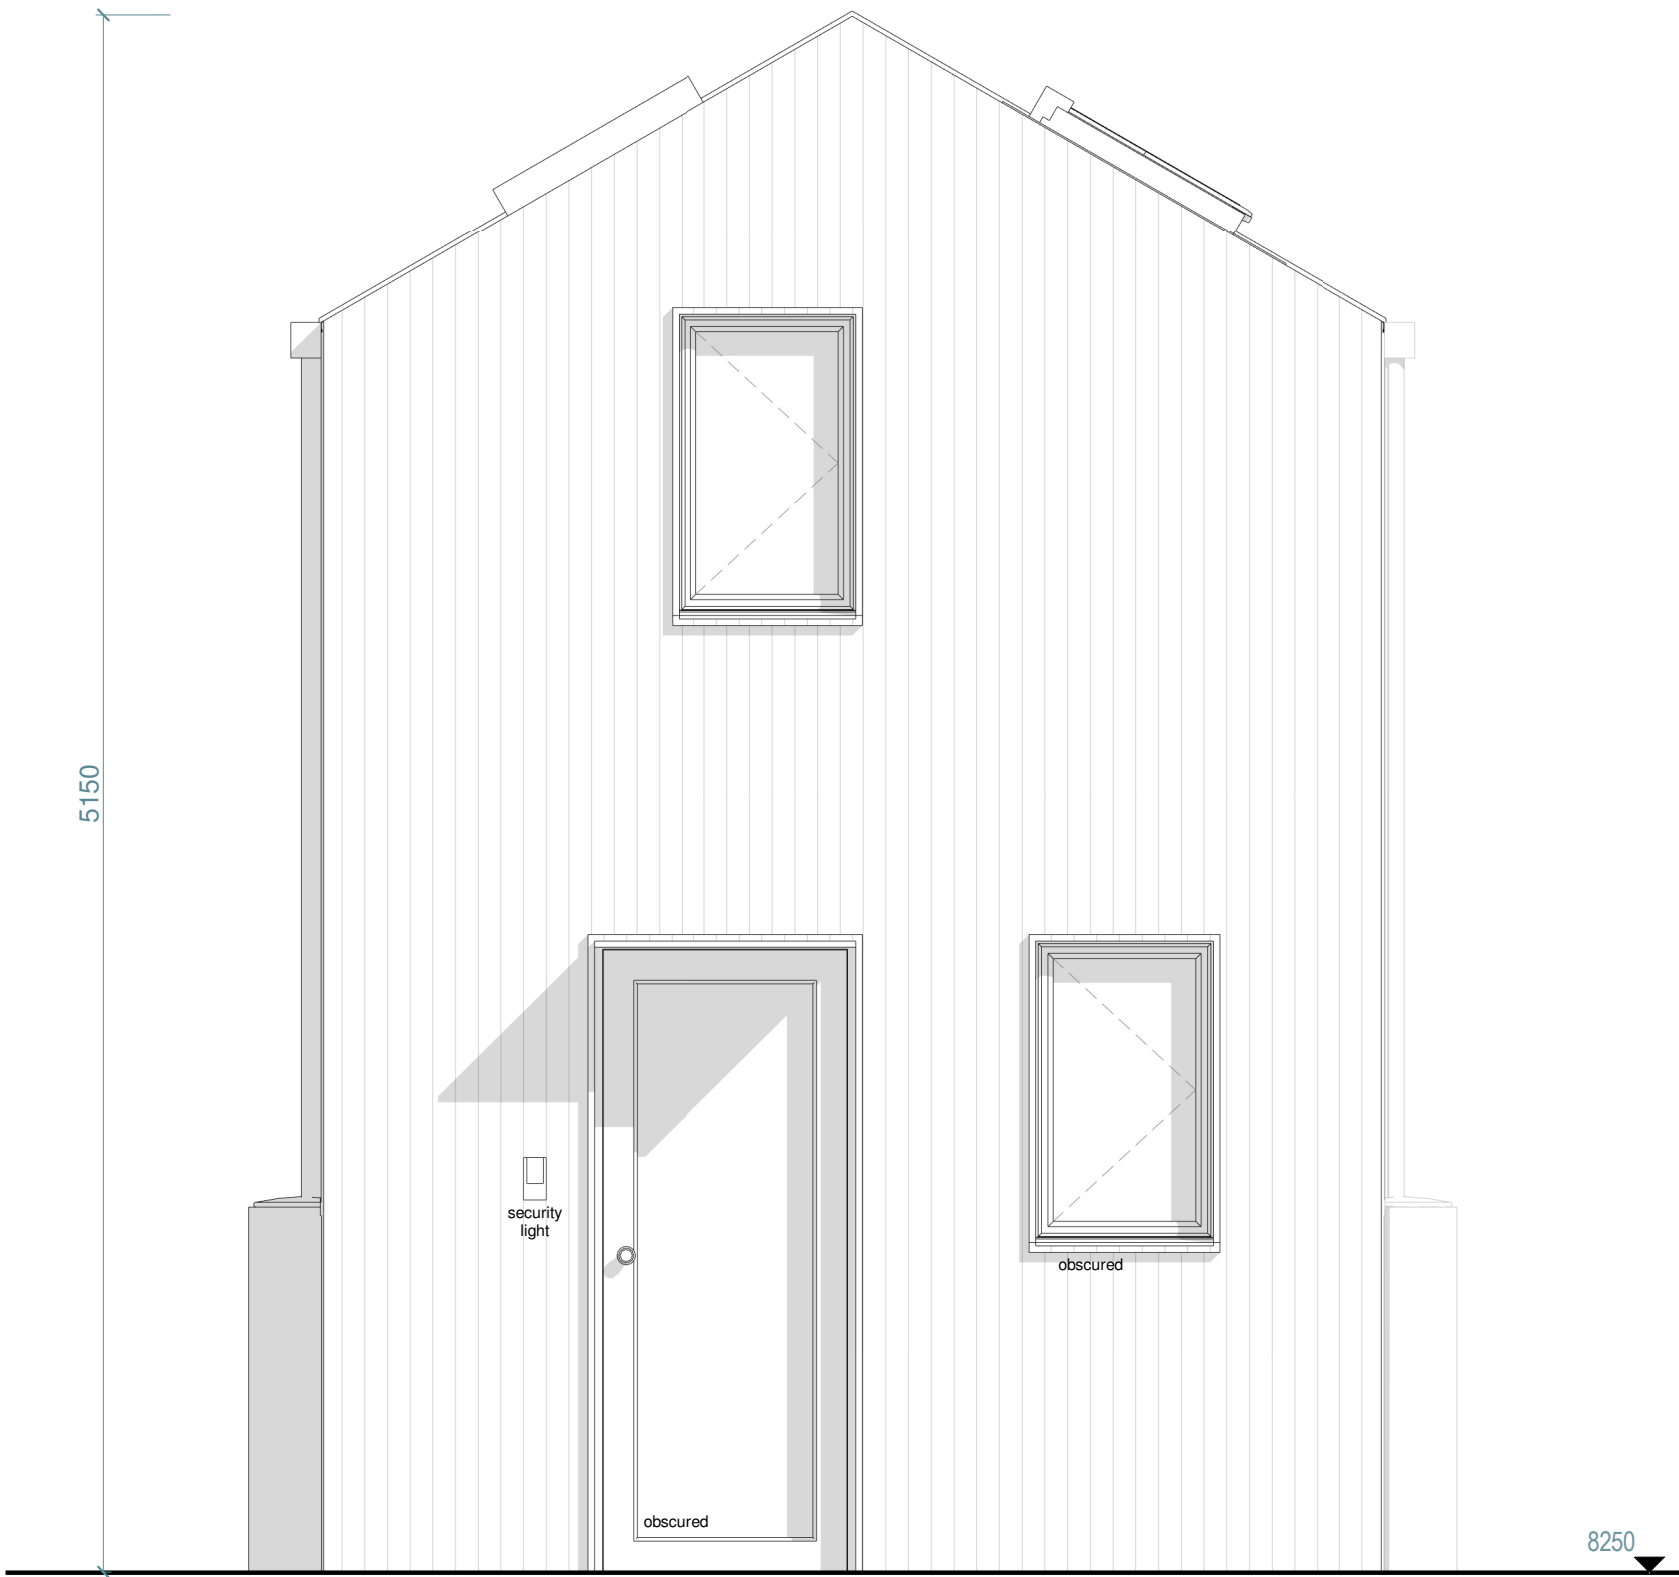


UNITS 1 - 4 SOUTH ELEVATION
1:25

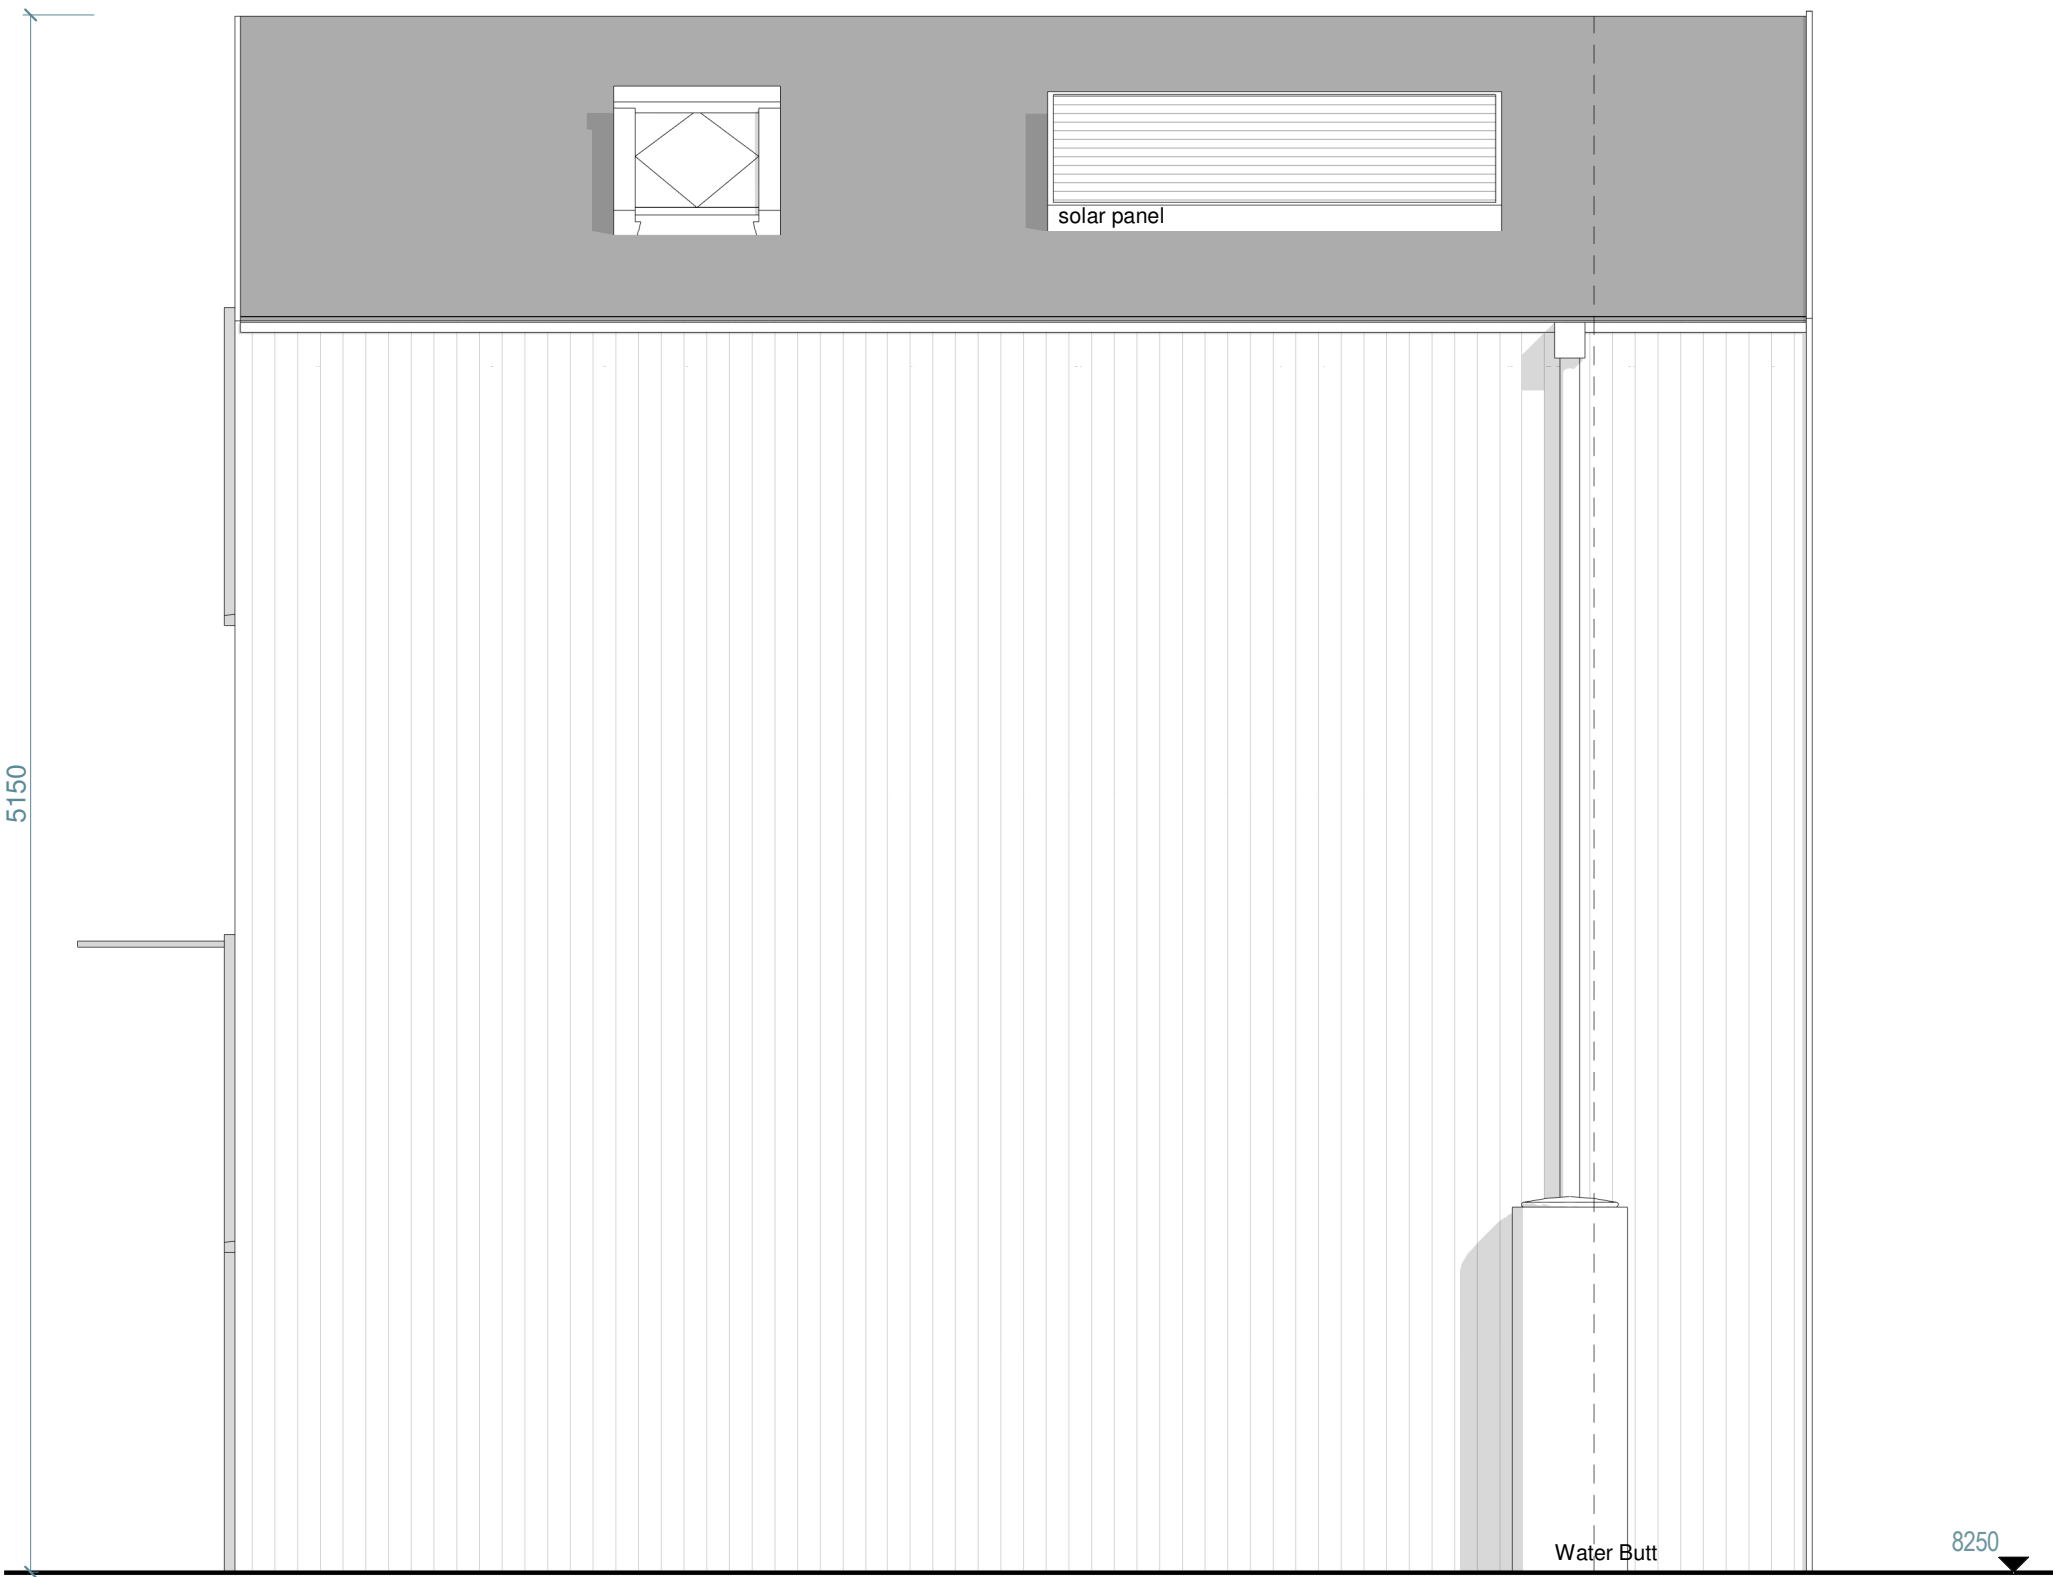









UNITS 1 - 4 EAST ELEVATION
1:25

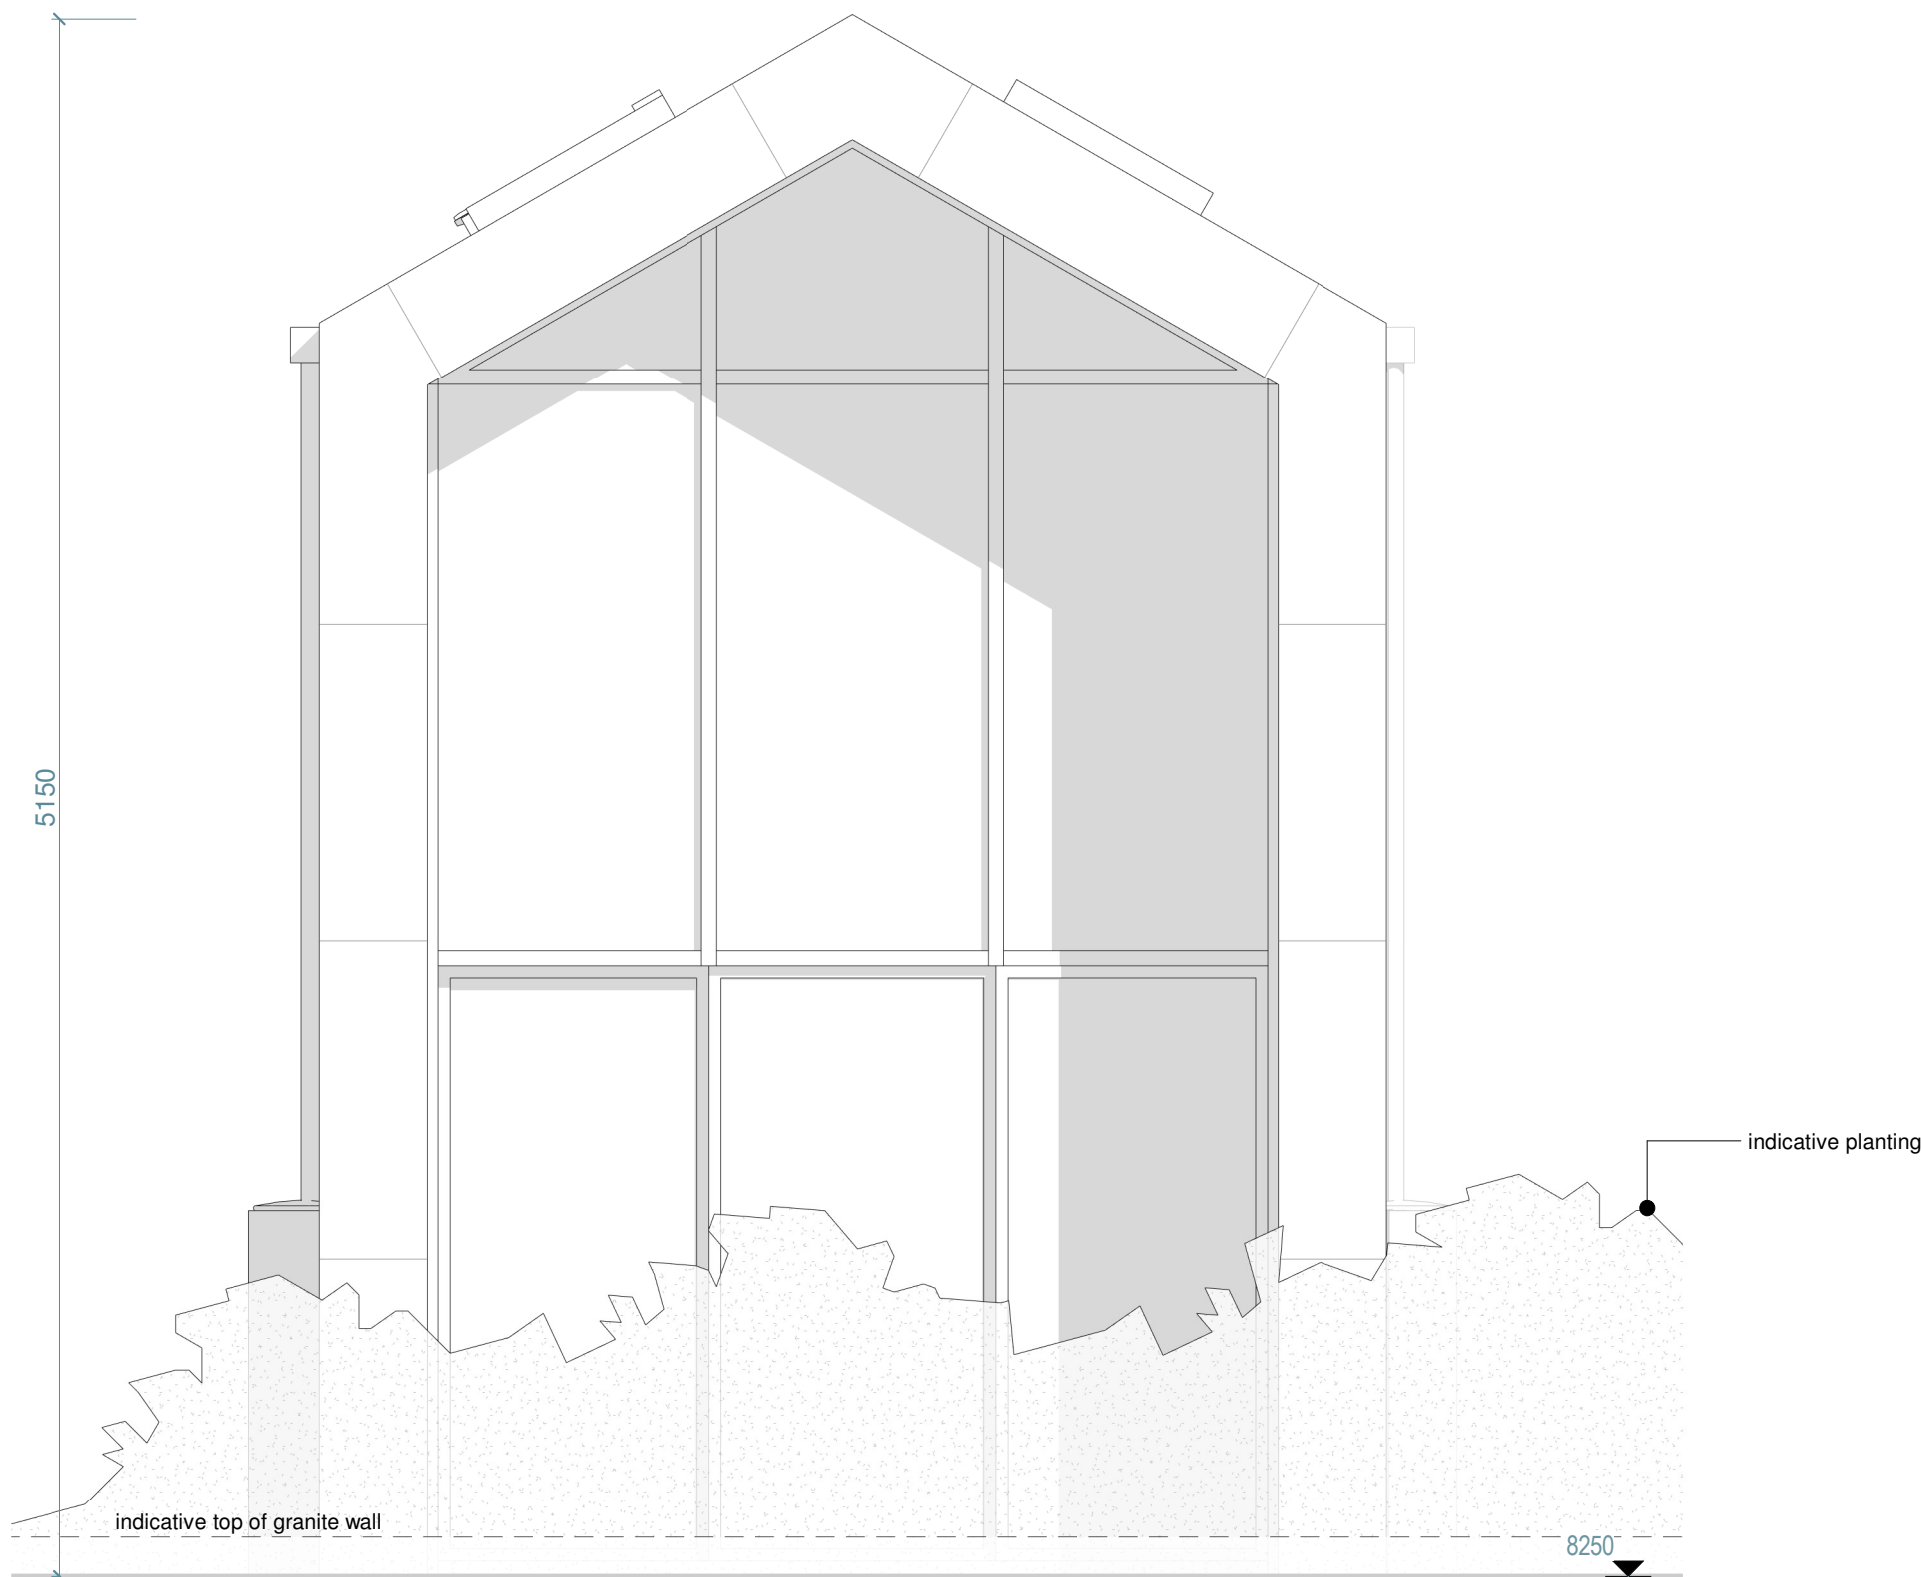

UNITS 1 - 4 NORTH ELEVATION
1:25

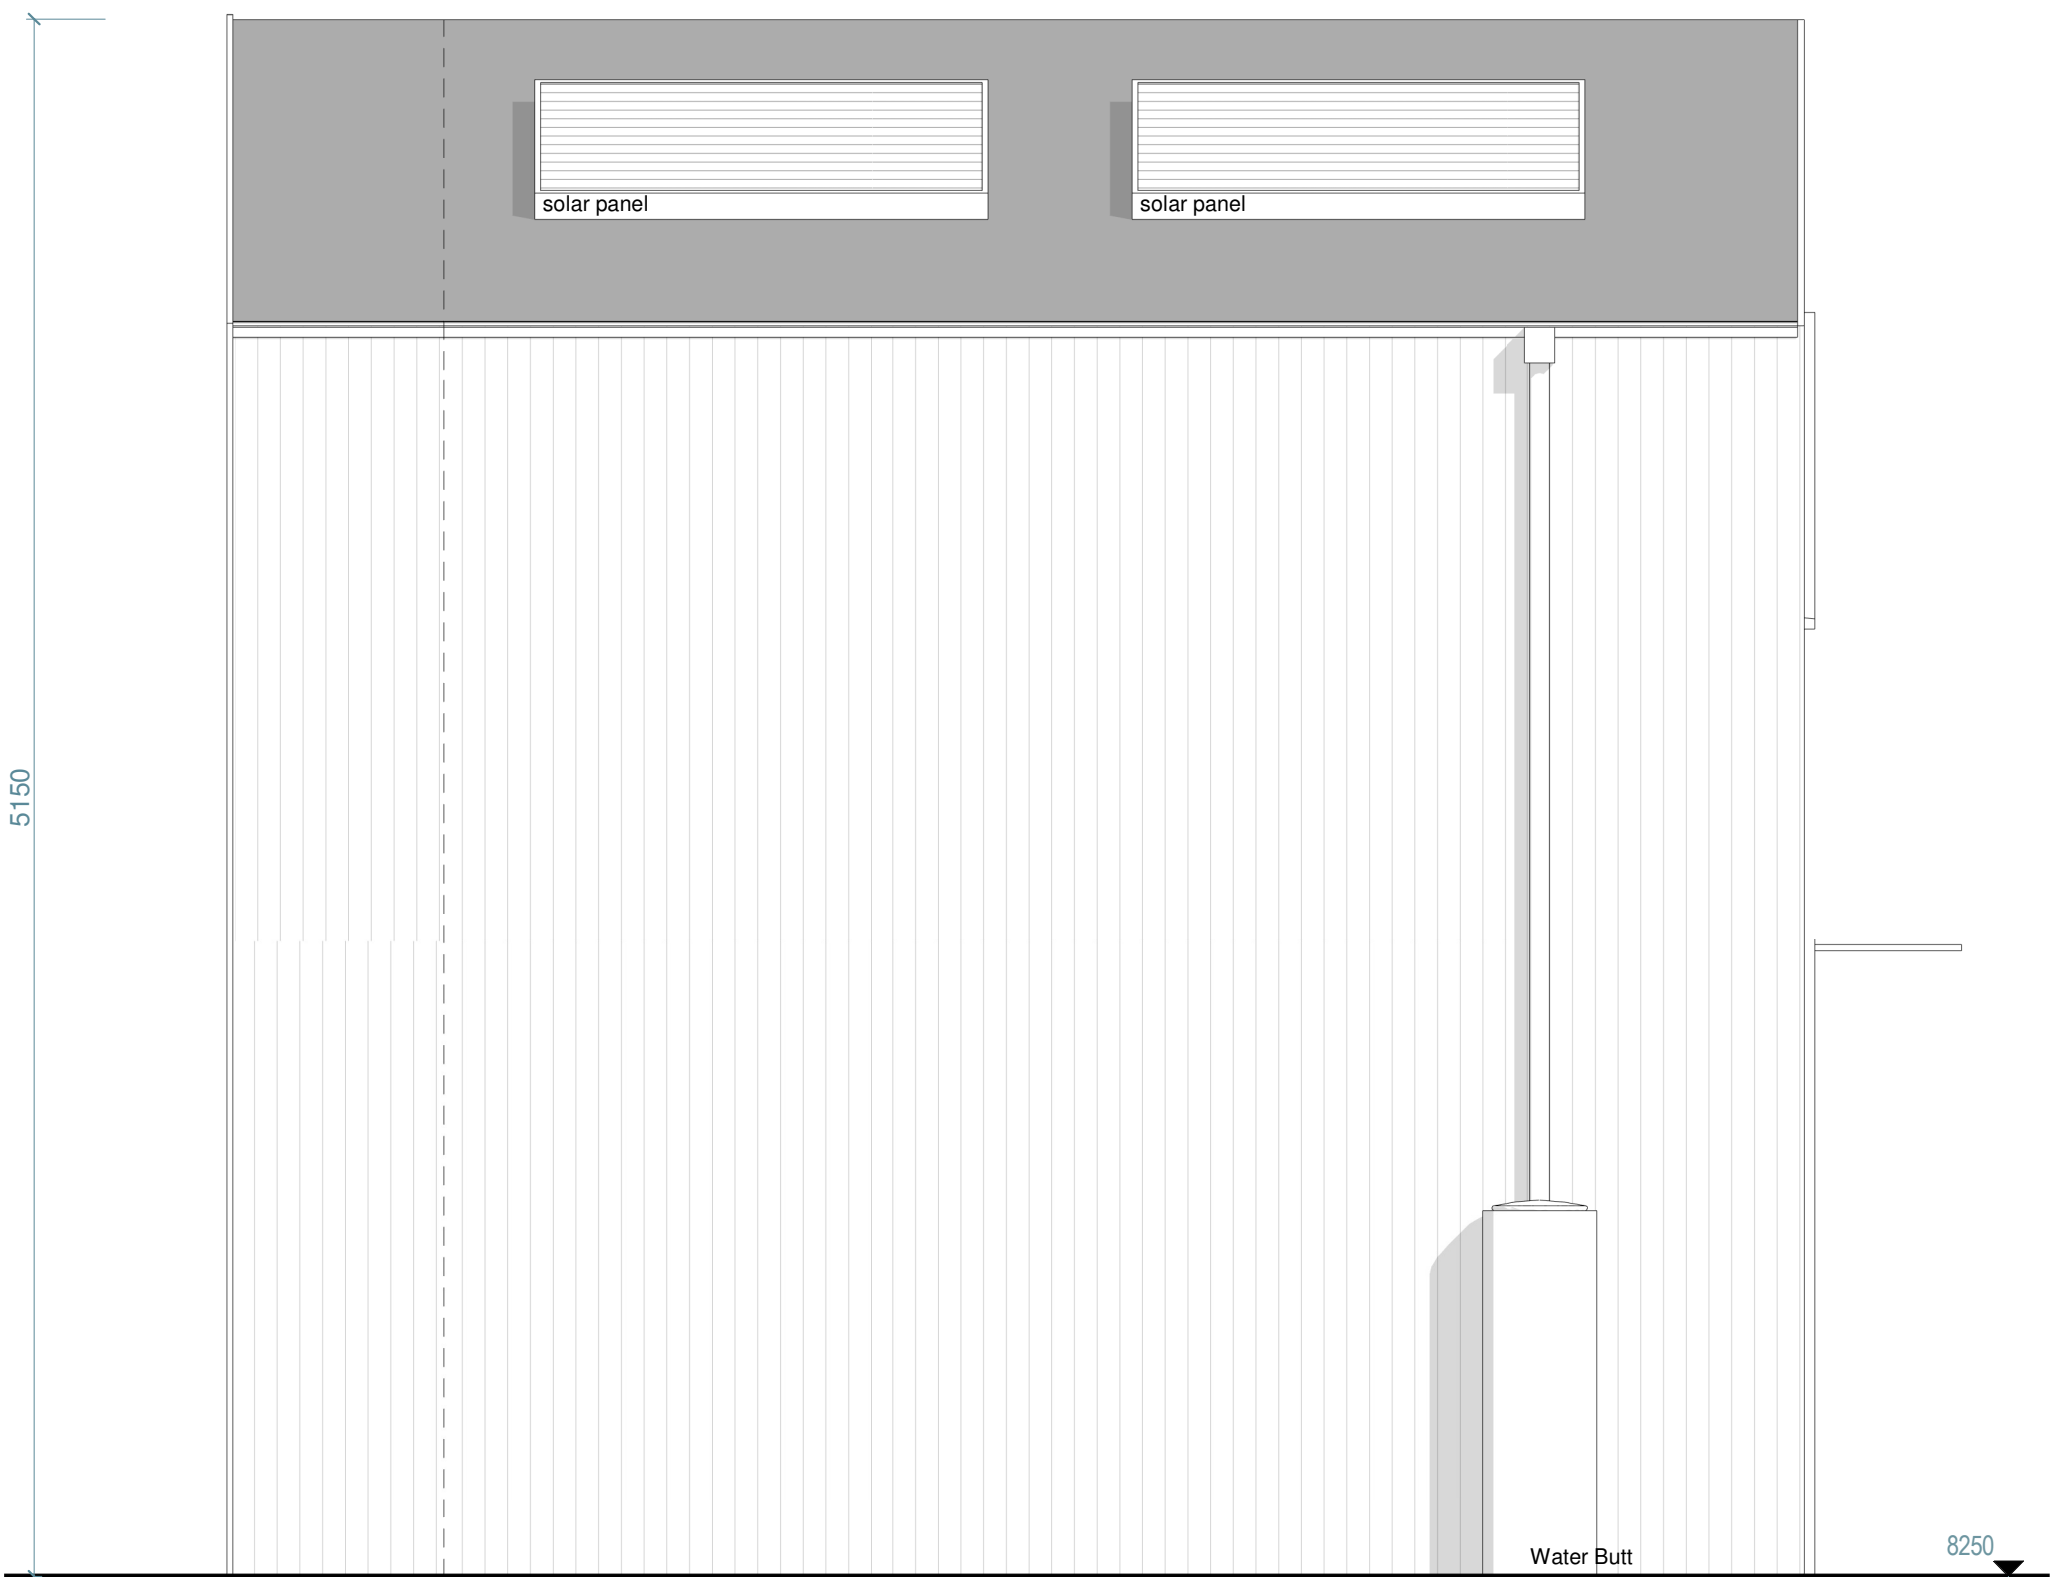

UNITS 1 - 4 WEST ELEVATION
1:25

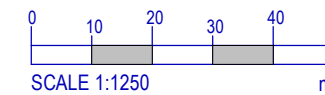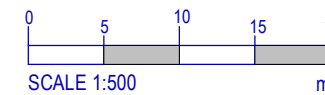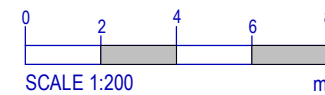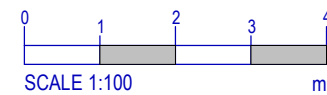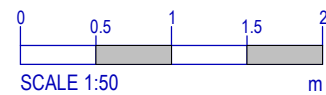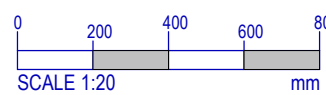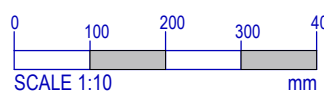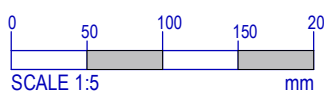

NOTES:

OTHER THAN FOR THE PURPOSES OF PLANNING, DO NOT SCALE THESE DRAWINGS.
USE WRITTEN DIMENSIONS ONLY. ALL DIMENSIONS TO BE CHECKED ON SITE PRIOR TO COMMENCEMENT OF WORK.

THIS DRAWING IS THE COPYRIGHT OF SIMPSON HILDER ASSOCIATES LIMITED AND MAY NOT BE REPRODUCED, COPIED OR ALTERED IN ANY WAY WITHOUT WRITTEN AUTHORITY UNLESS FOR THE PURPOSES OF PLANNING.

Information supplied by others. All measurements subject to full onsite investigation prior to construction.

RECEIVED
By Lisa Walton at 12:48 pm, Mar 21, 2022

C	17-03-22	Dimensions Added	CA	*
B	25-02-22	General Updates	CA	*
A	23-02-22	Planning Issue	TW	*
Rev	Date	Description	By	Chkd

Drawing Status	PLANNING
----------------	----------

Client	
--------	--


Principal contractor	
----------------------	--

Design Consultant	 <div>67A HIGH STREET LYNDHURST HAMPSHIRE SO43 7BE T: 023 80 283798 F: 023 80 263688 E: sha@simpsonhilder.co.uk</div>
-------------------	--


Project Title	TREGARTHENS HOTEL ISLES OF SCILLY
---------------	--------------------------------------

Drawing Title	PROPOSED ELEVATIONS FOR UNITS 1-4
---------------	--------------------------------------


Scale (@ A1 SIZE) 1: 25	Size: A1
Drawn CA	Date 02/16/22
Checked i	Date 02/16/22
Drawing No. 9895-(21)001	Revision: C

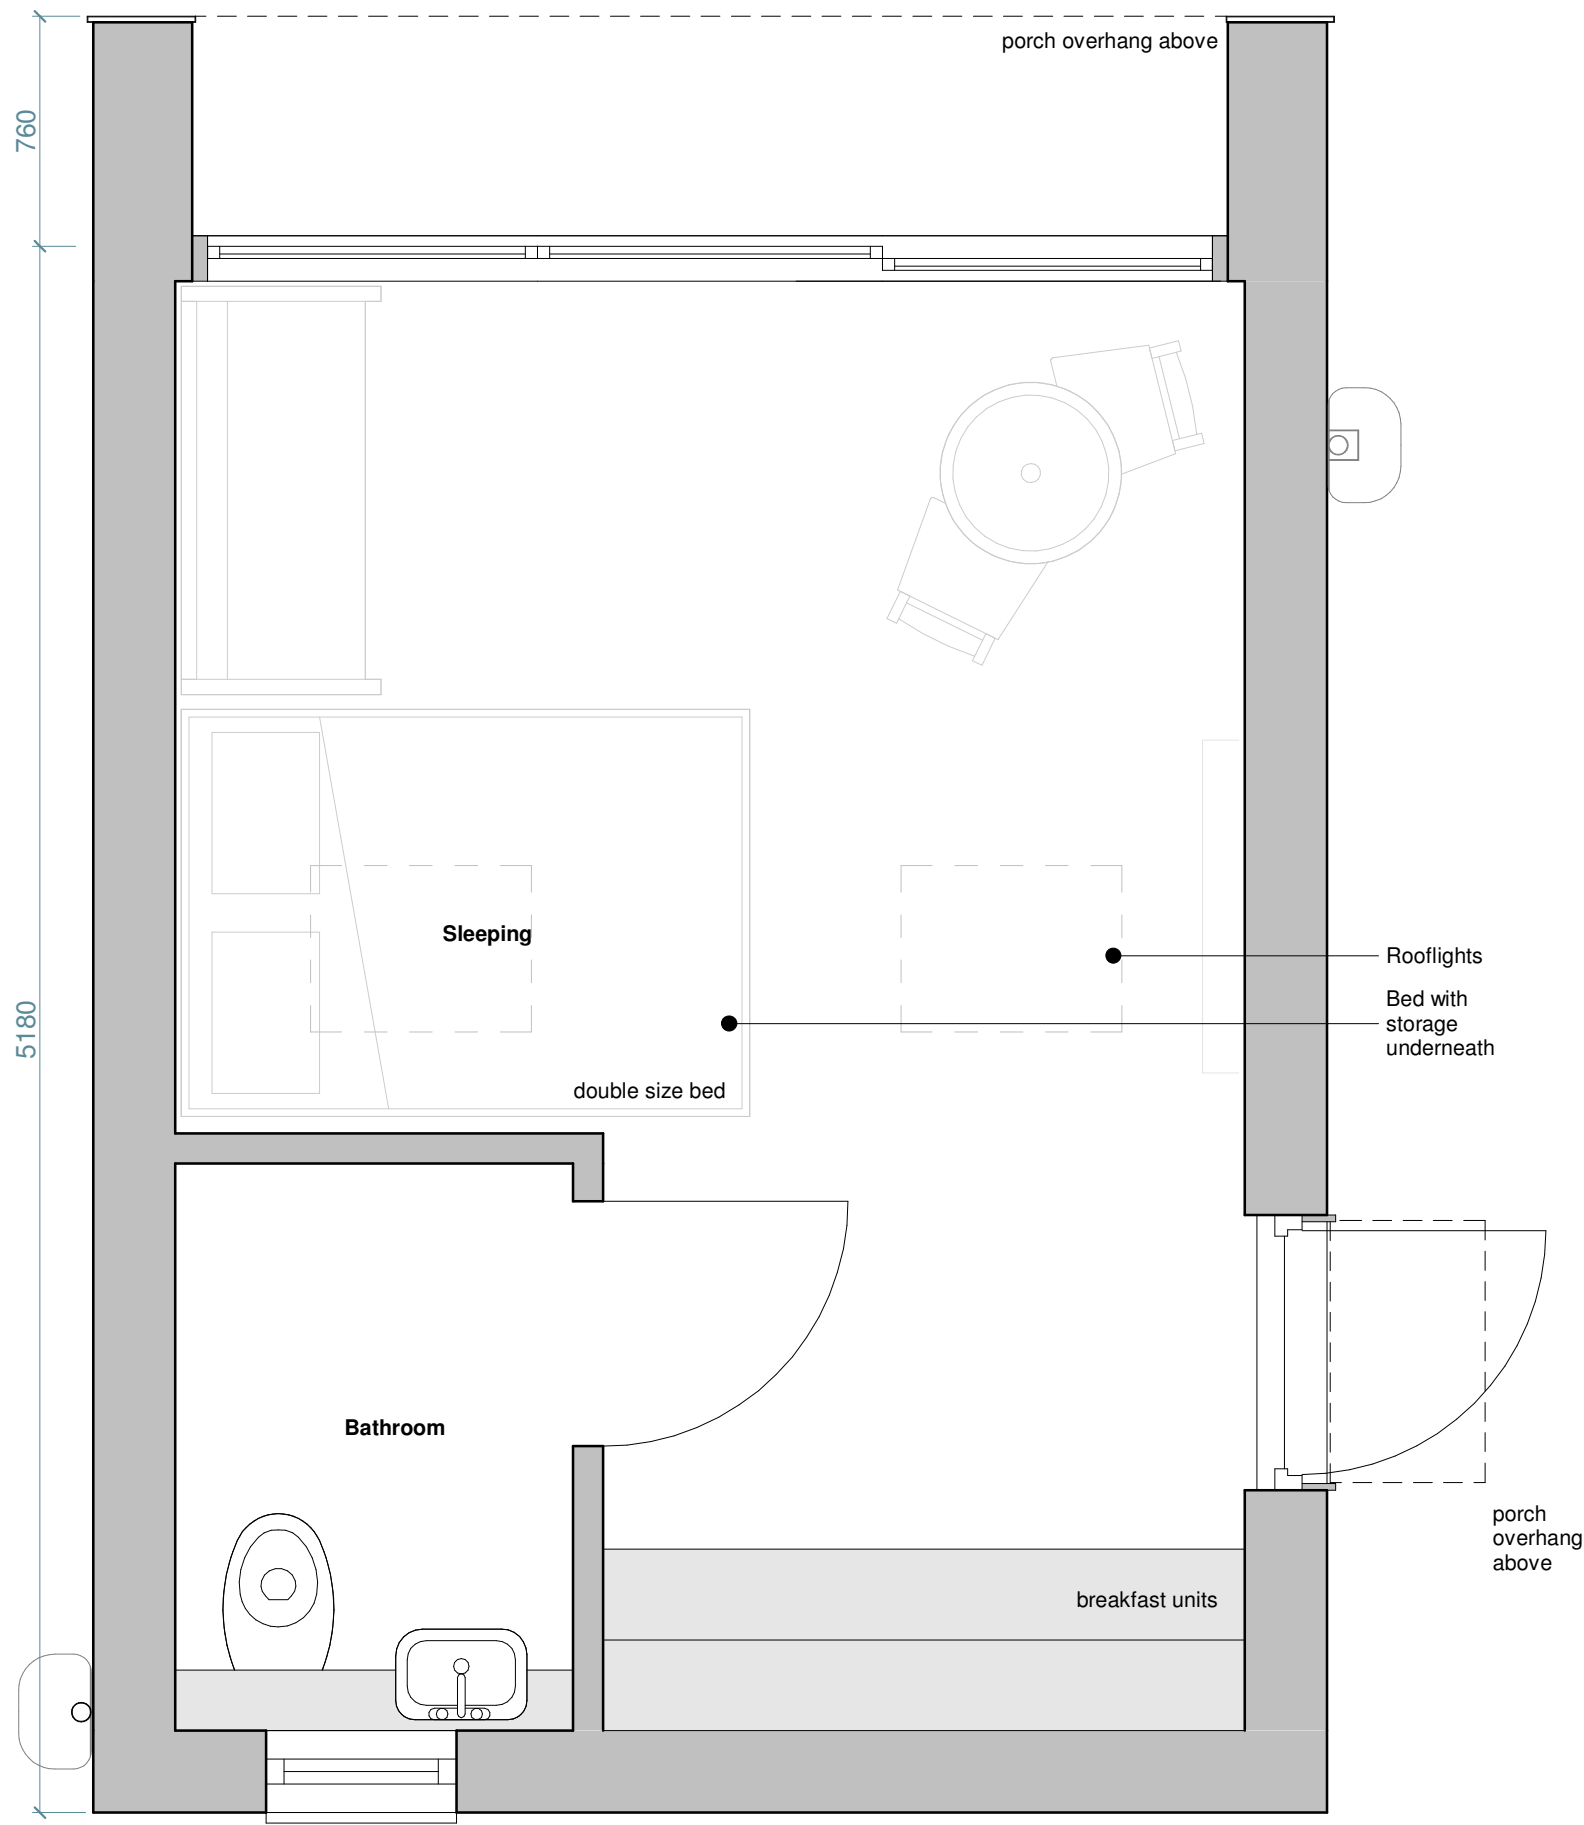


UNIT 5 GROUND FLOOR PLAN
1:25

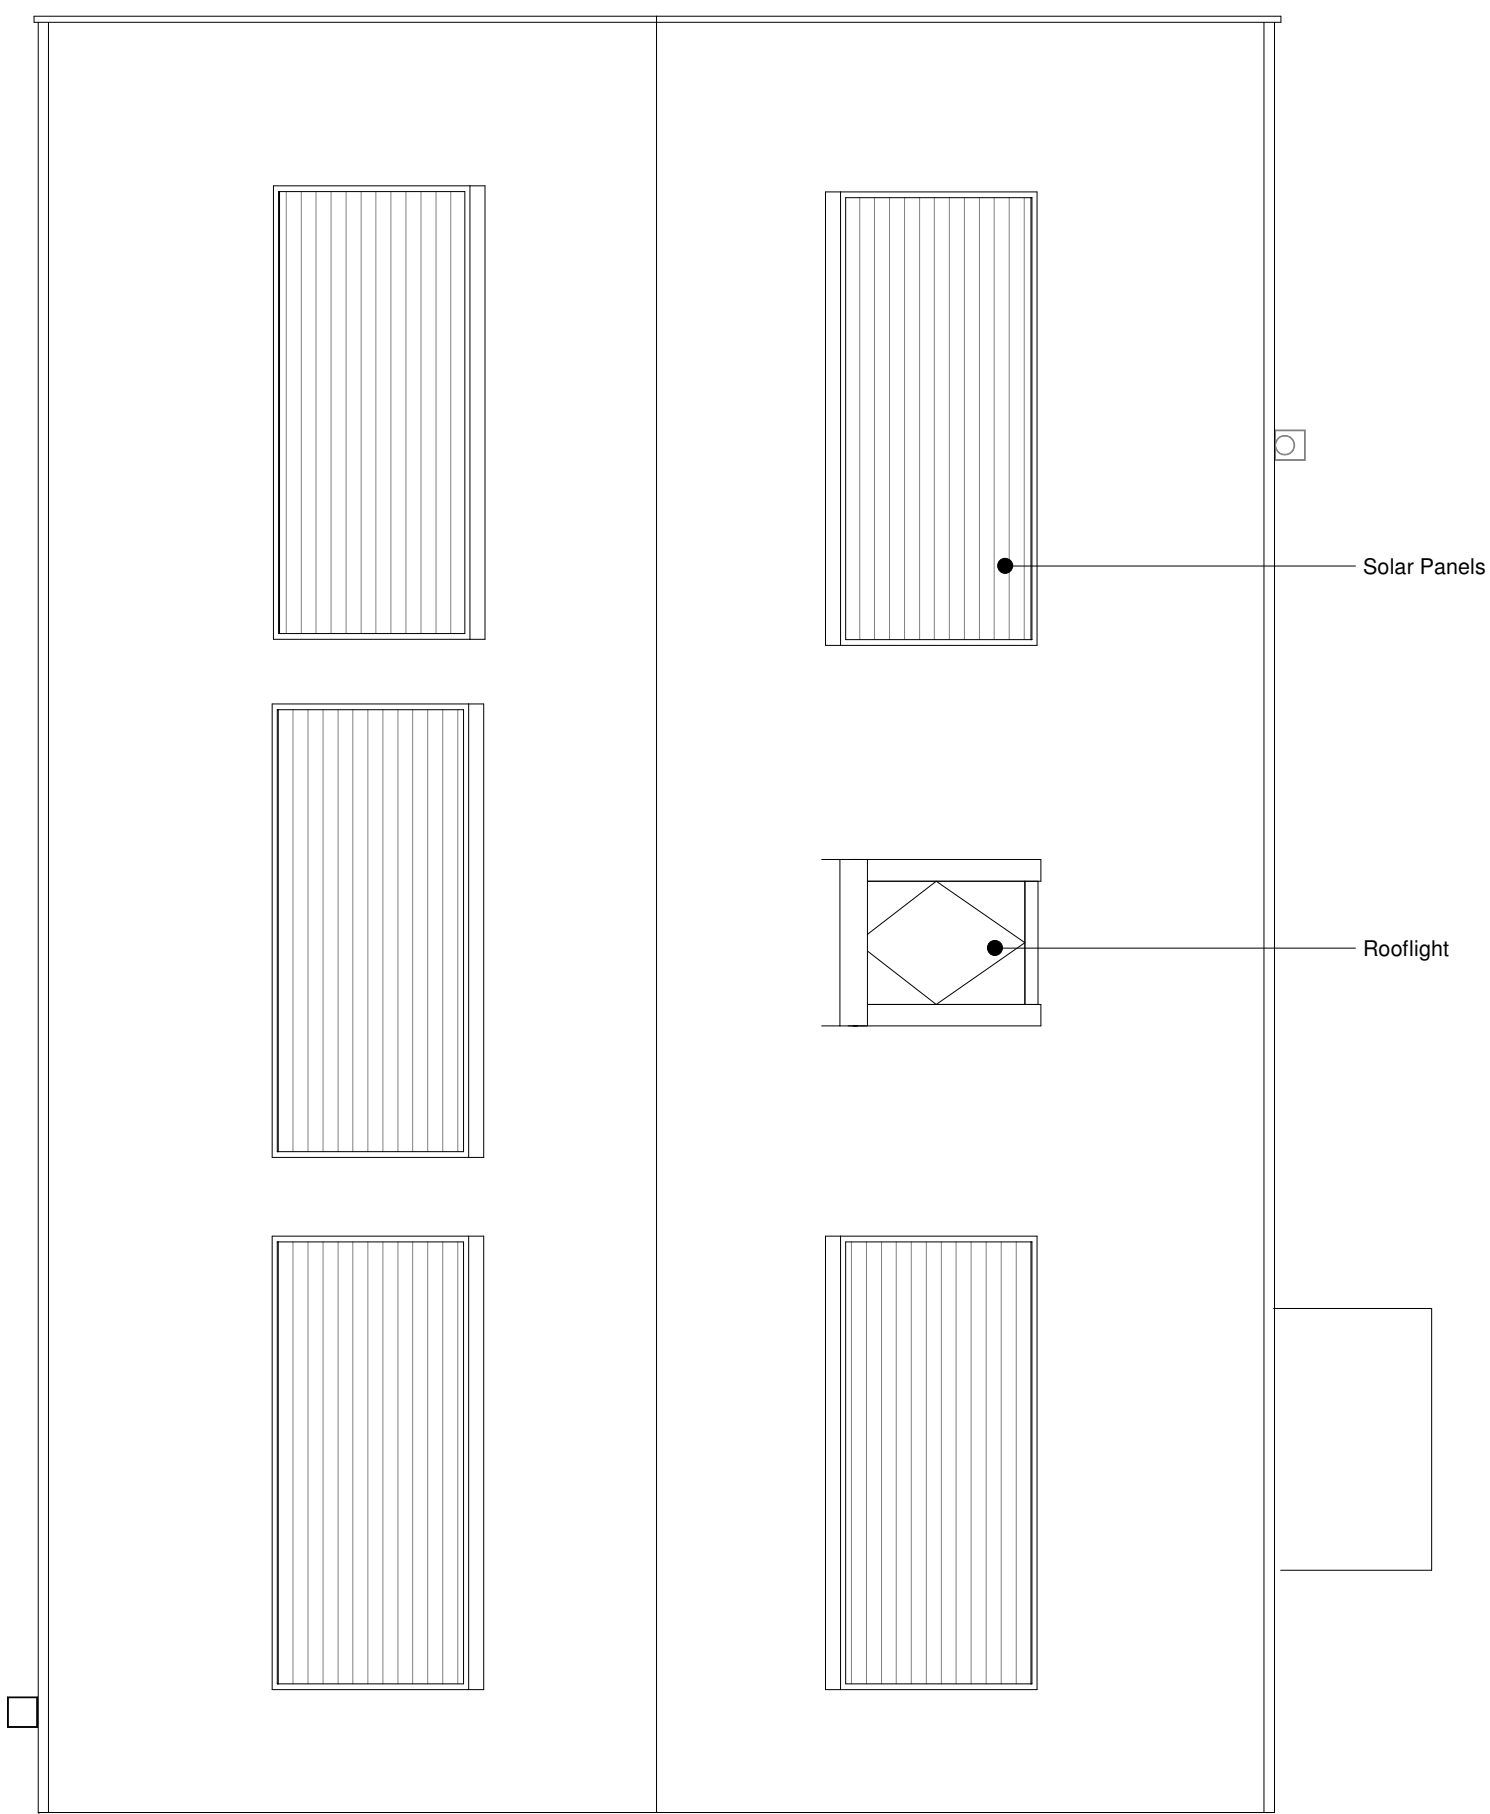


UNIT 5 FIRST FLOOR PLAN
1:25

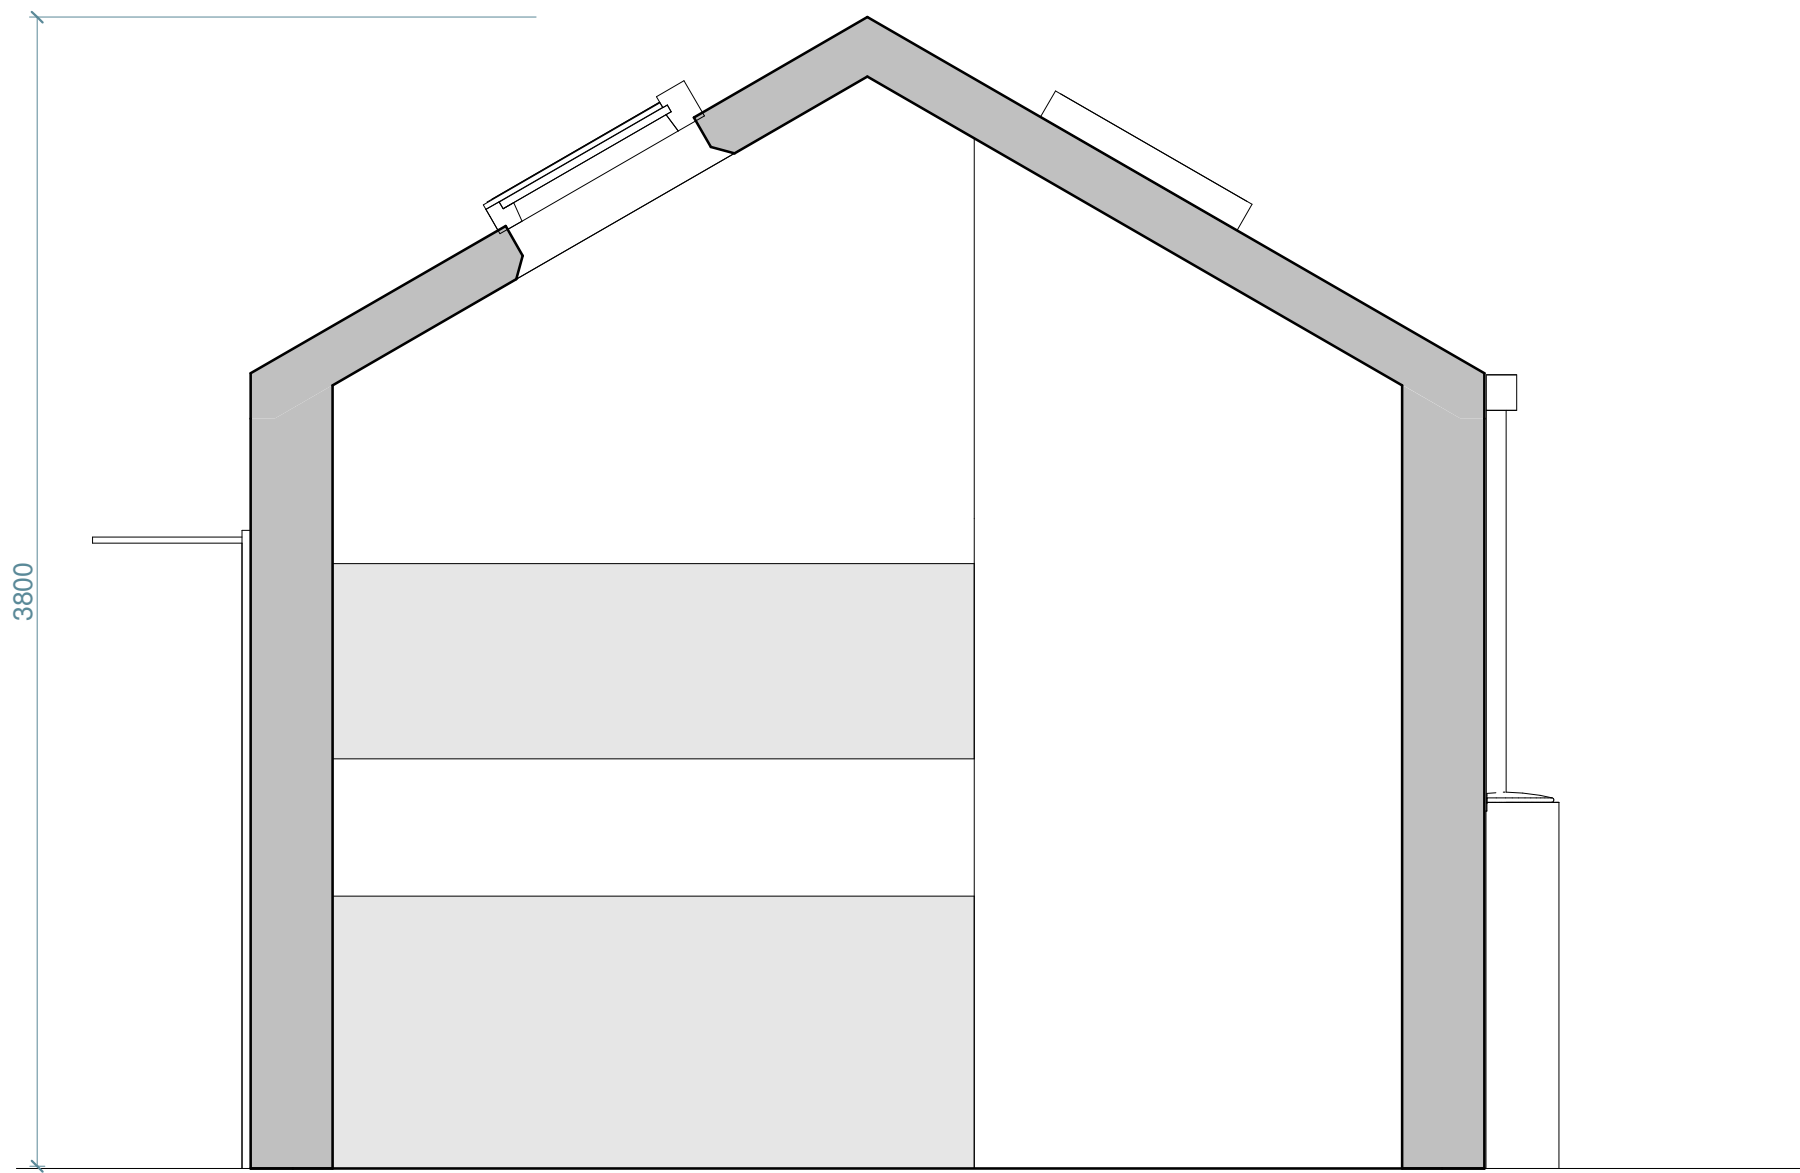

UNIT 5 SECTION A-A
1:25

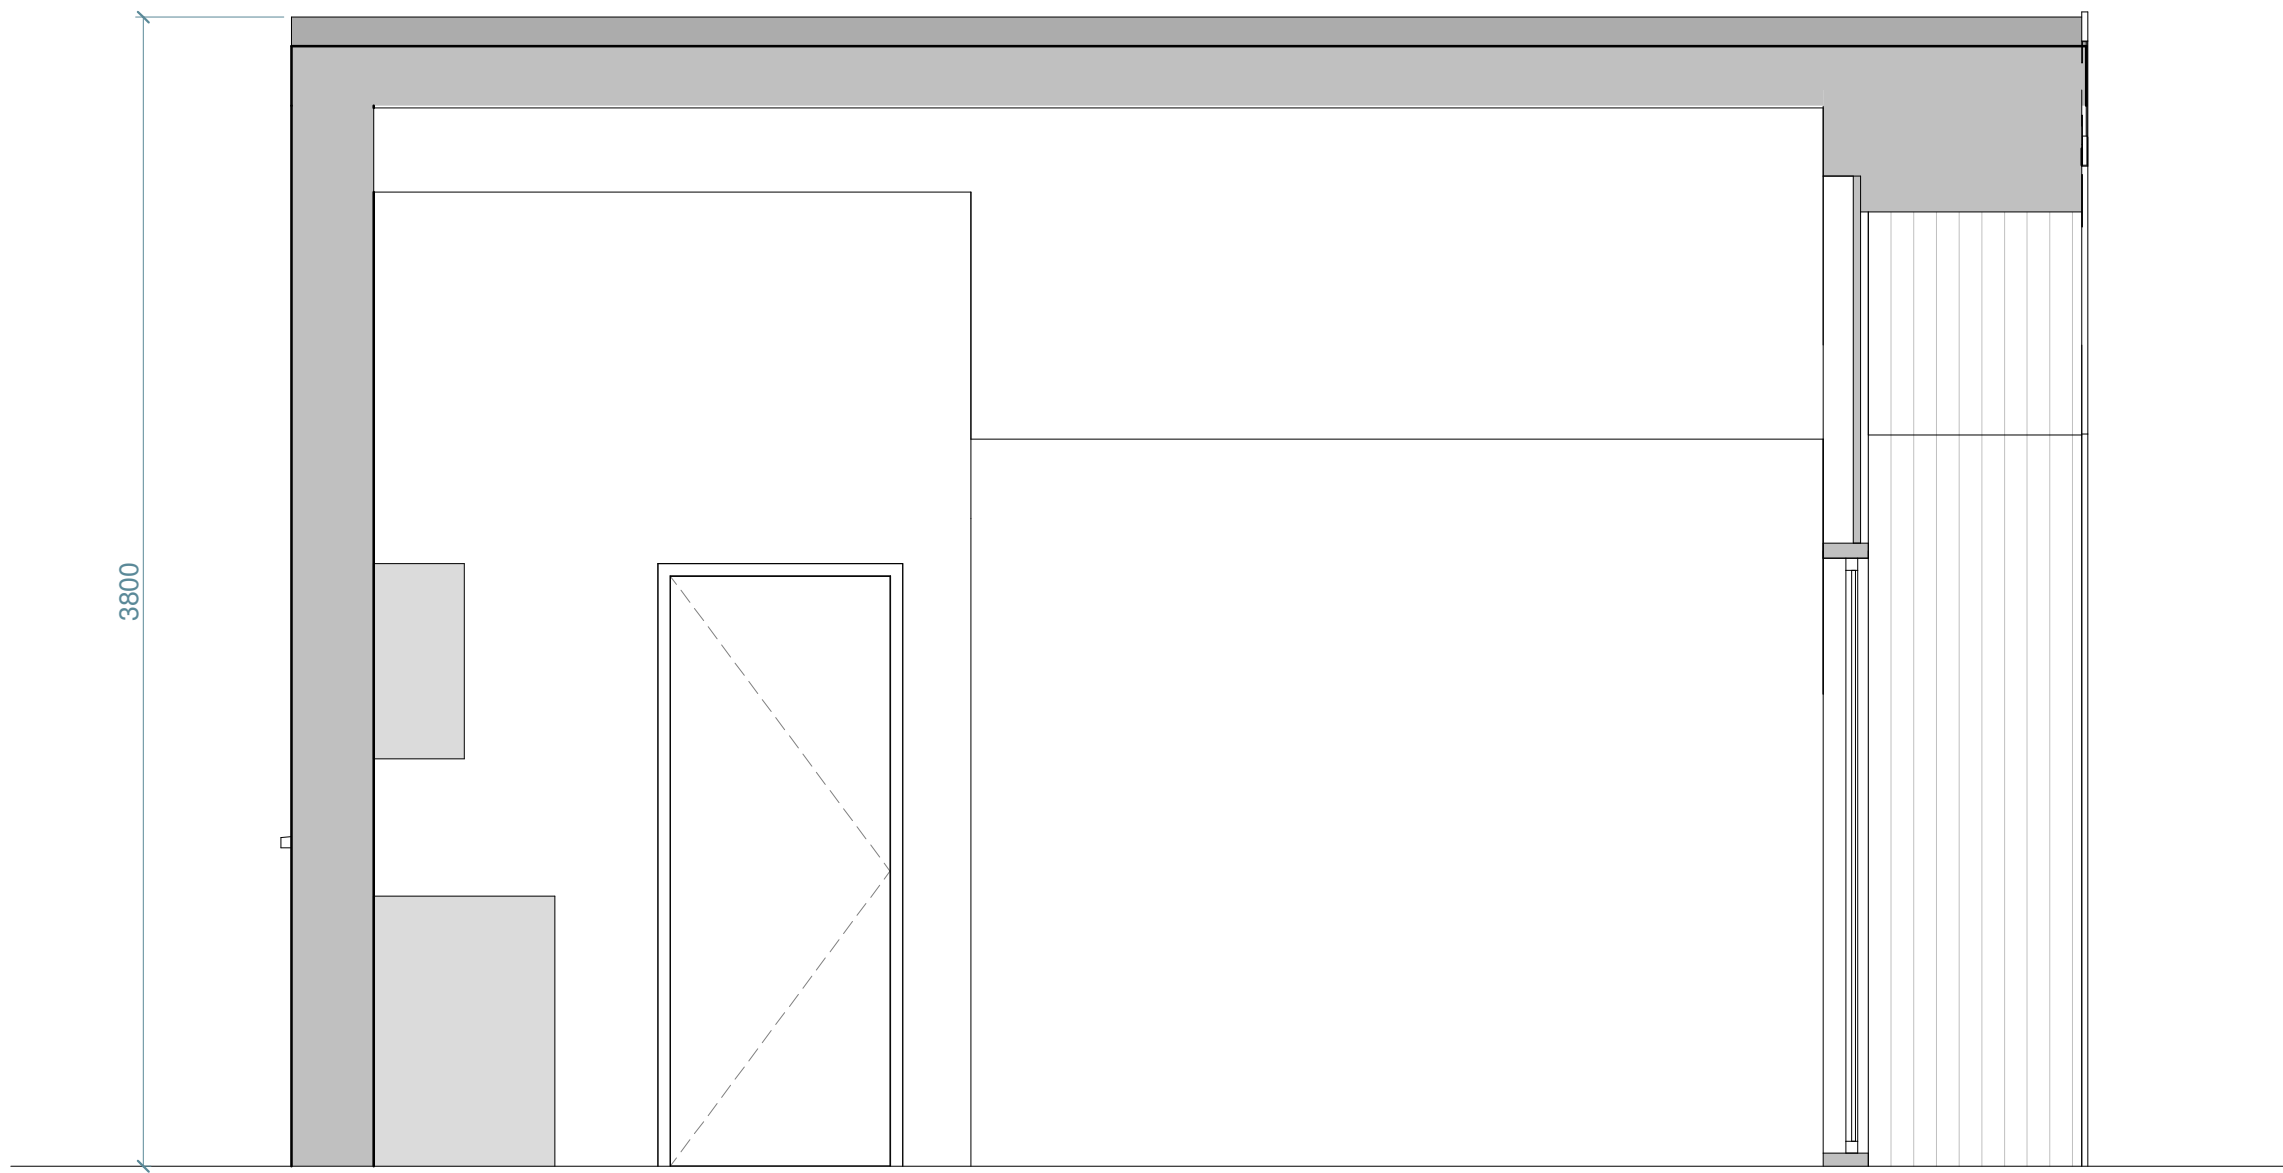

UNIT 5 SECTION B-B
1:25

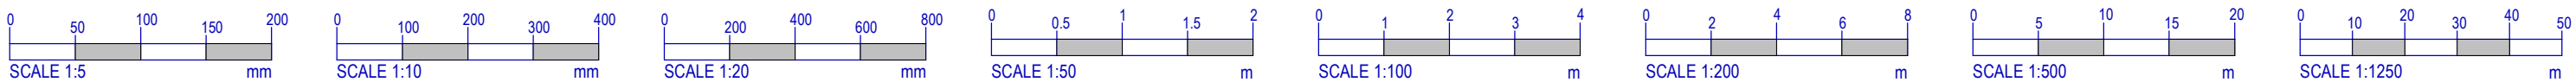

NOTES:

OTHER THAN FOR THE PURPOSES OF PLANNING, DO NOT SCALE THESE DRAWINGS. USE WRITTEN DIMENSIONS ONLY. ALL DIMENSIONS TO BE CHECKED ON SITE PRIOR TO COMMENCEMENT OF WORK.

THIS DRAWING IS THE COPYRIGHT OF SIMPSON HILDER ASSOCIATES LIMITED AND MAY NOT BE REPRODUCED, COPIED OR ALTERED IN ANY WAY WITHOUT WRITTEN AUTHORITY UNLESS FOR THE PURPOSES OF PLANNING.

Information supplied by others. All measurements subject to full onsite investigation prior to construction.

RECEIVED
By Liv Rickman at 11:12 am, Feb 28, 2022

C	25-02-22	General Updates	Revision	CA	*
B	25-02-22	General Updates		CA	*
A	23-02-22	Planning Issue		TW	*
Rev	Date	Description		By	Chkd

Drawing Status

PLANNING

Client

Principal contractor

Design Consultant

67A HIGH STREET
LYNDHURST
HAMPSHIRE
SO43 7BE
T: 023 80 283798
F: 023 80 263688
E: sh@simpsonhilder.co.uk


Project Title

**TREGARTHENS HOTEL
ISLES OF SCILLY**


Drawing Title

**PLANS & SECTIONS FOR UNIT
5**


Scale (@ A1 SIZE) 1:25			Size: A1
Drawn CA	Date 02/16/22	Checked i	Date 02/16/22
Drawing No. 9895-(10)004			Revision: C

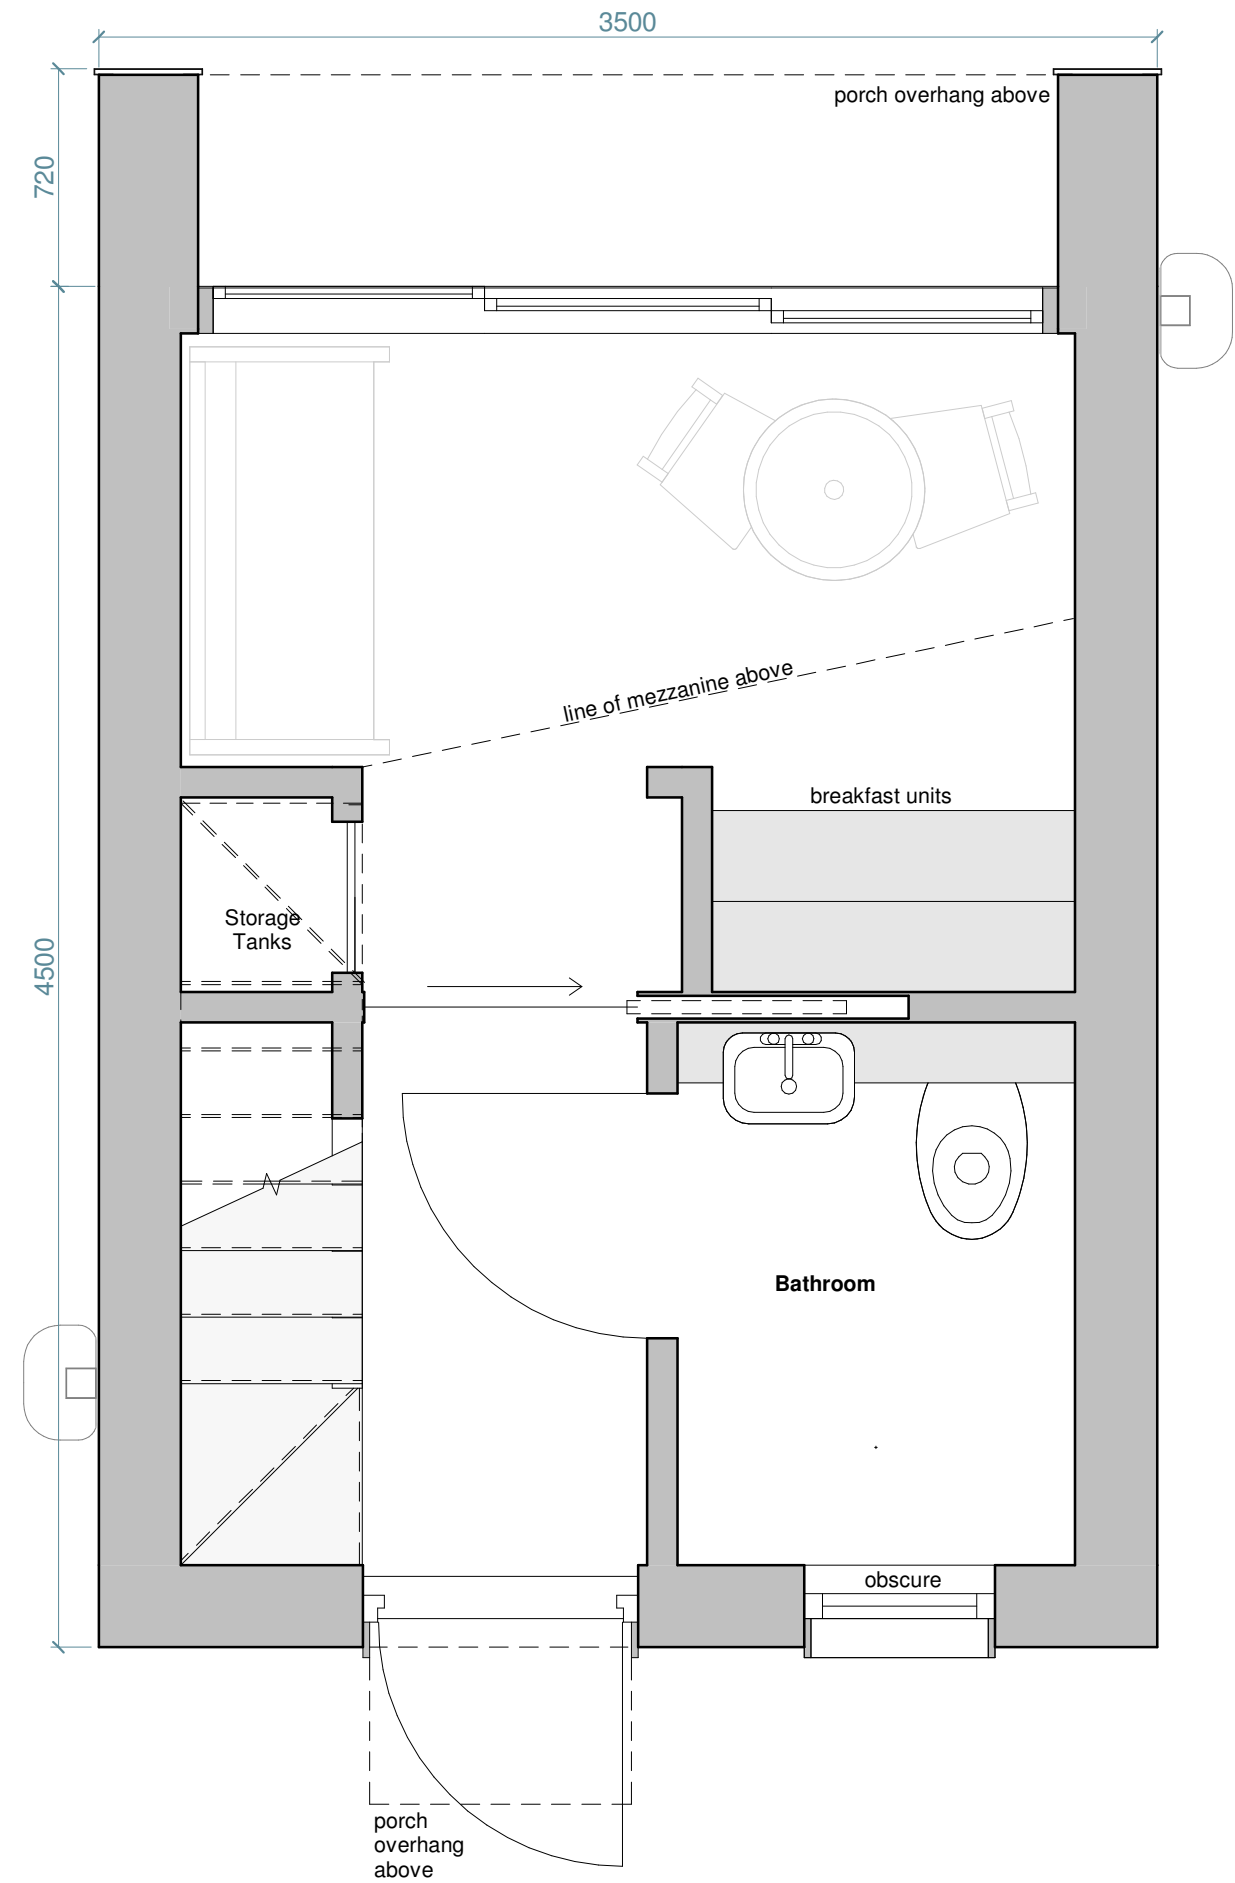


GROUND FLOOR PLAN
1:25

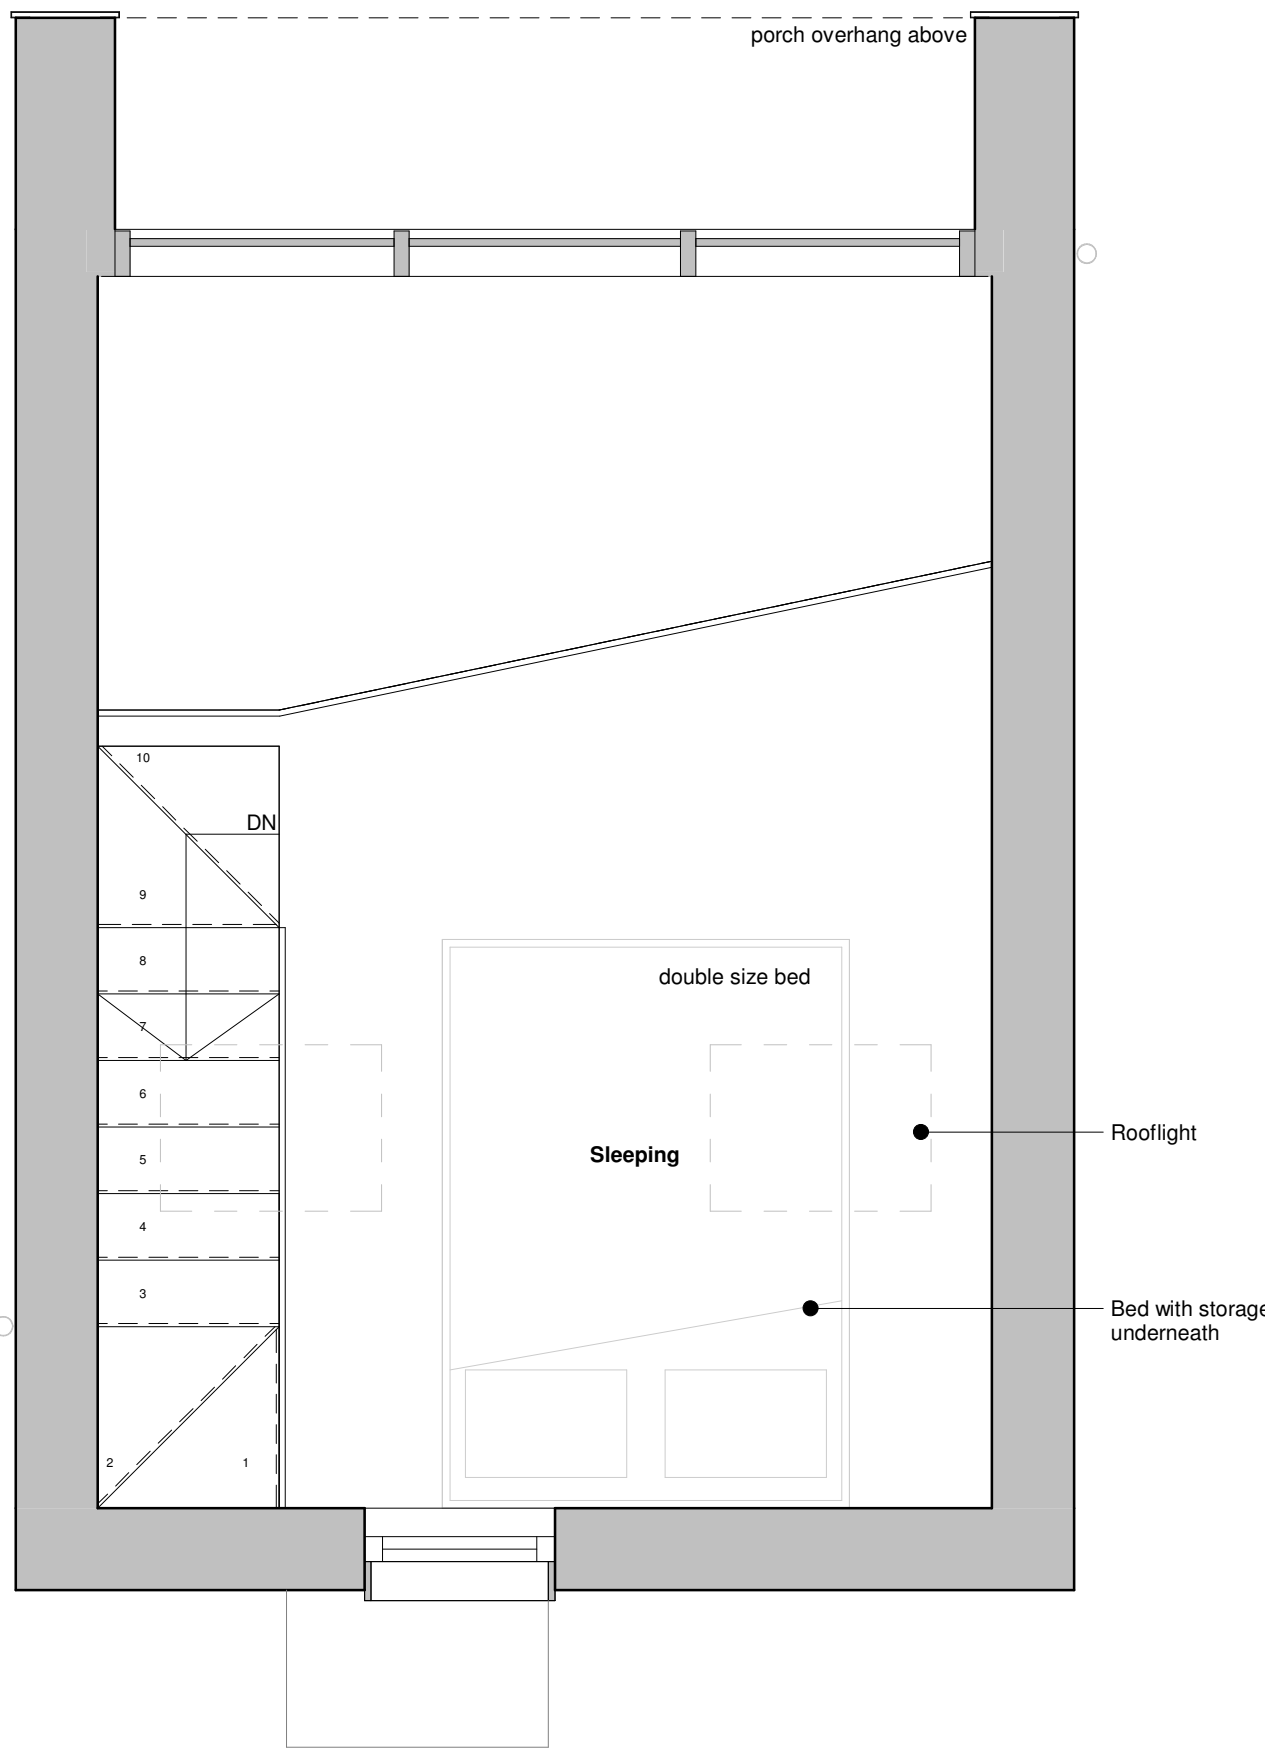


FIRST FLOOR PLAN
1:25

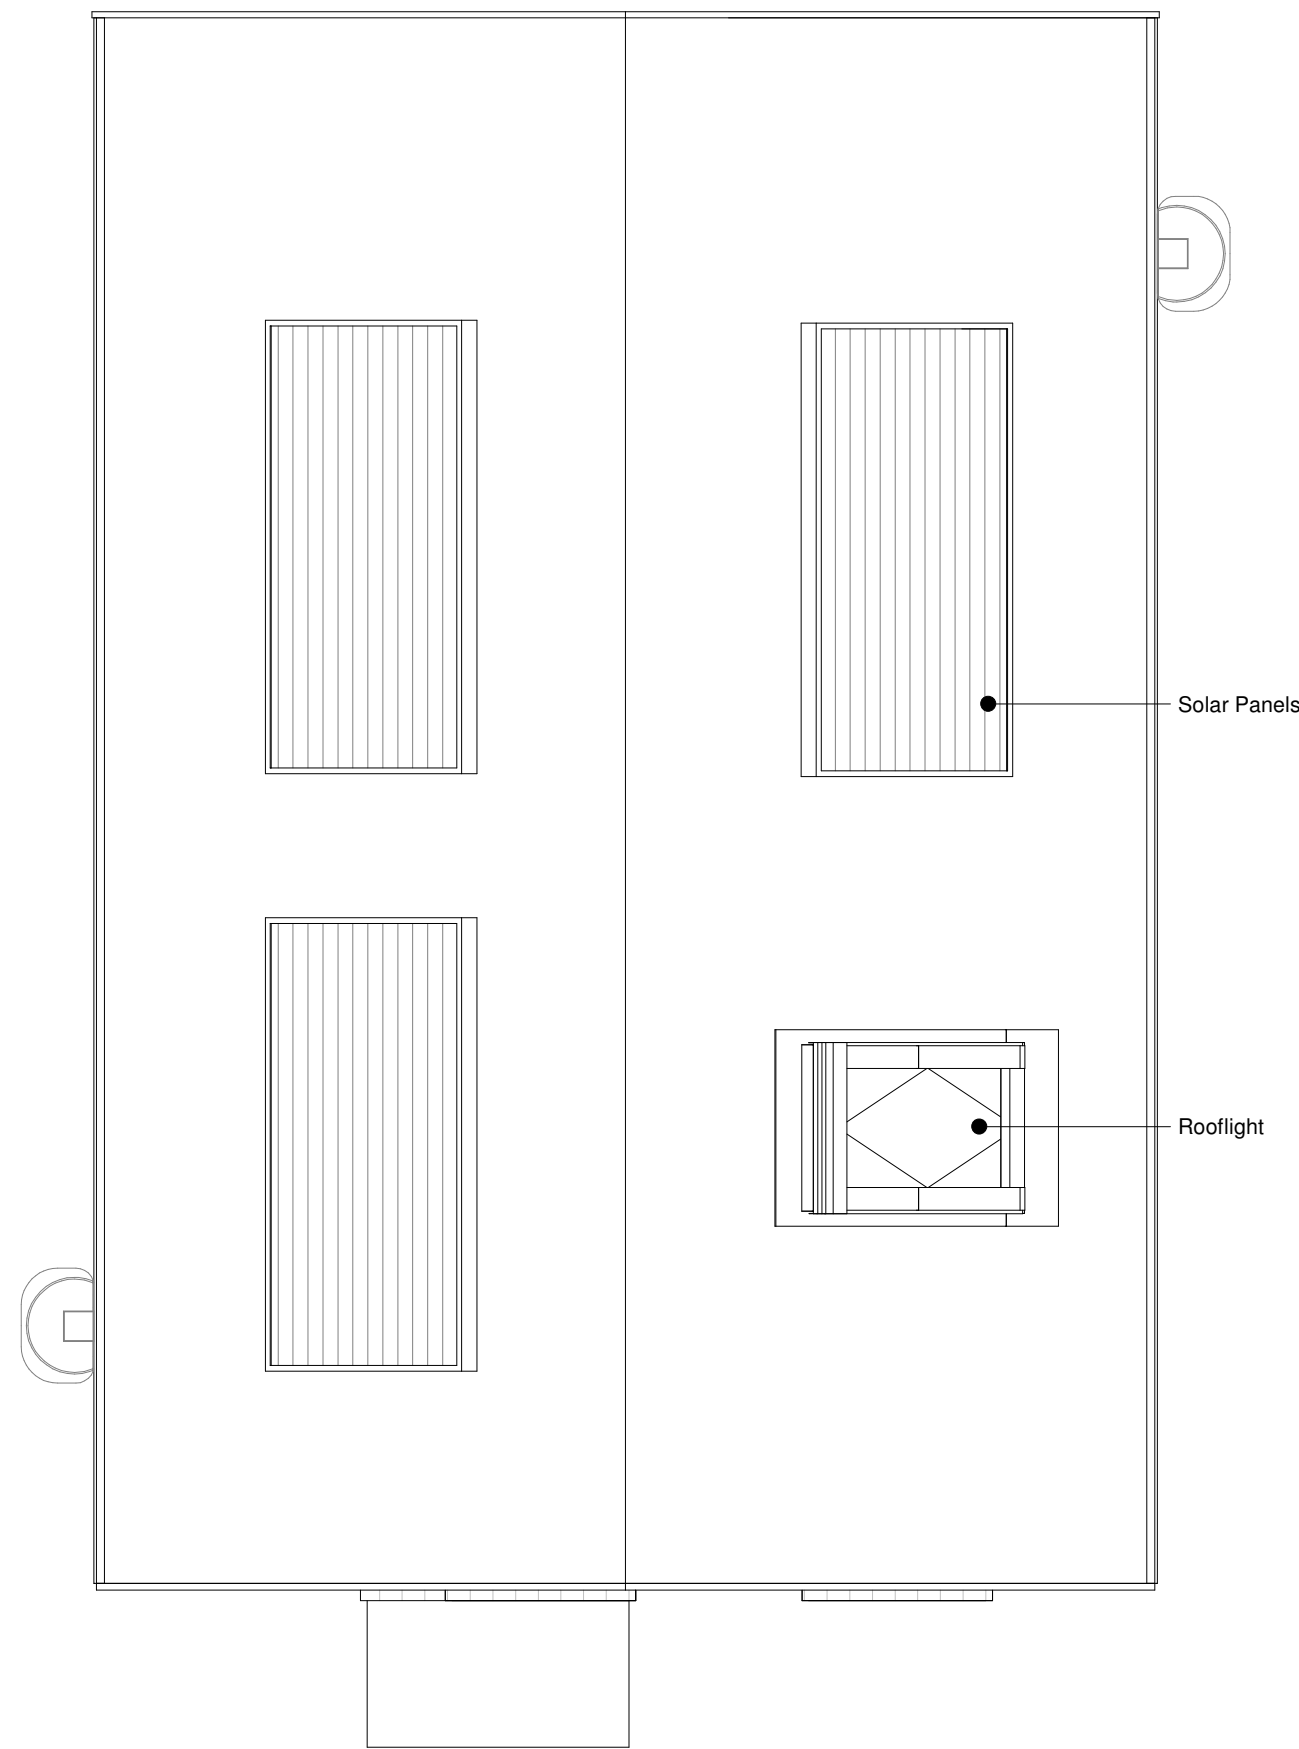


PROPOSED ROOF PLAN
1:25

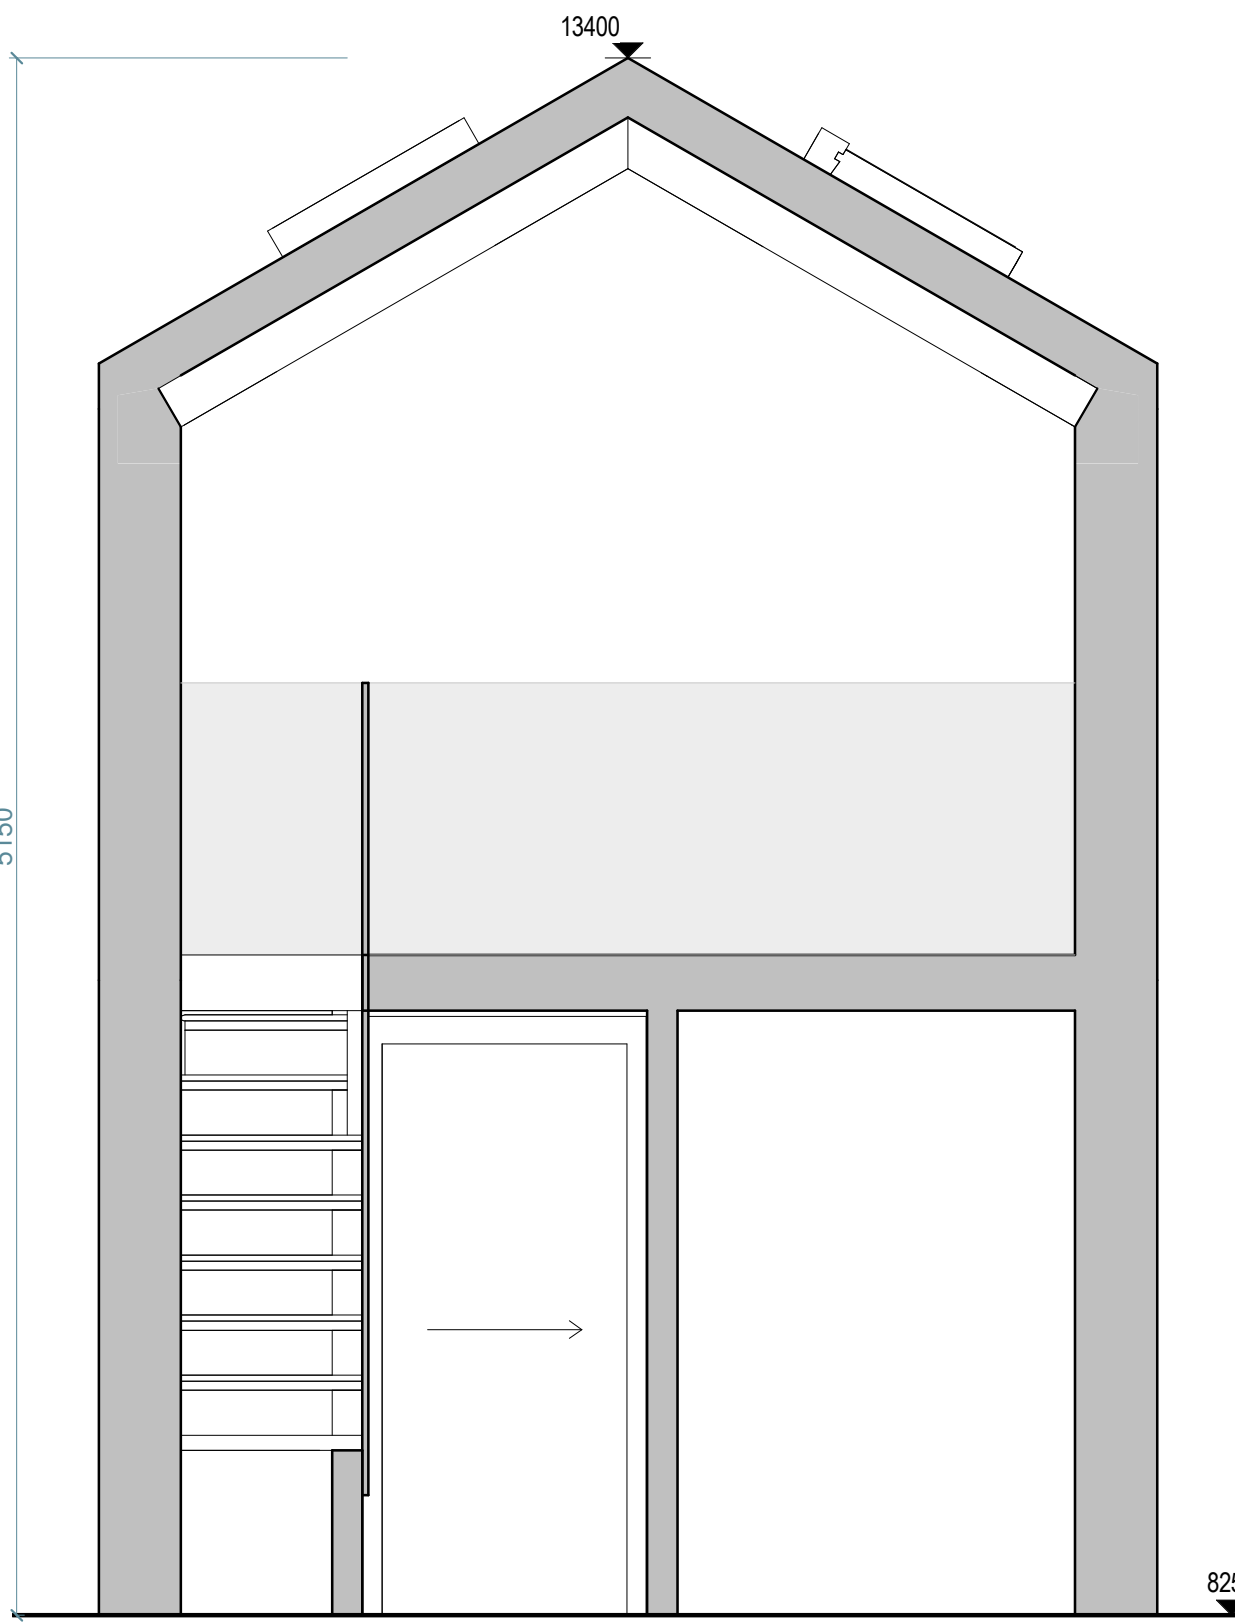

SECTION A-A
1:25

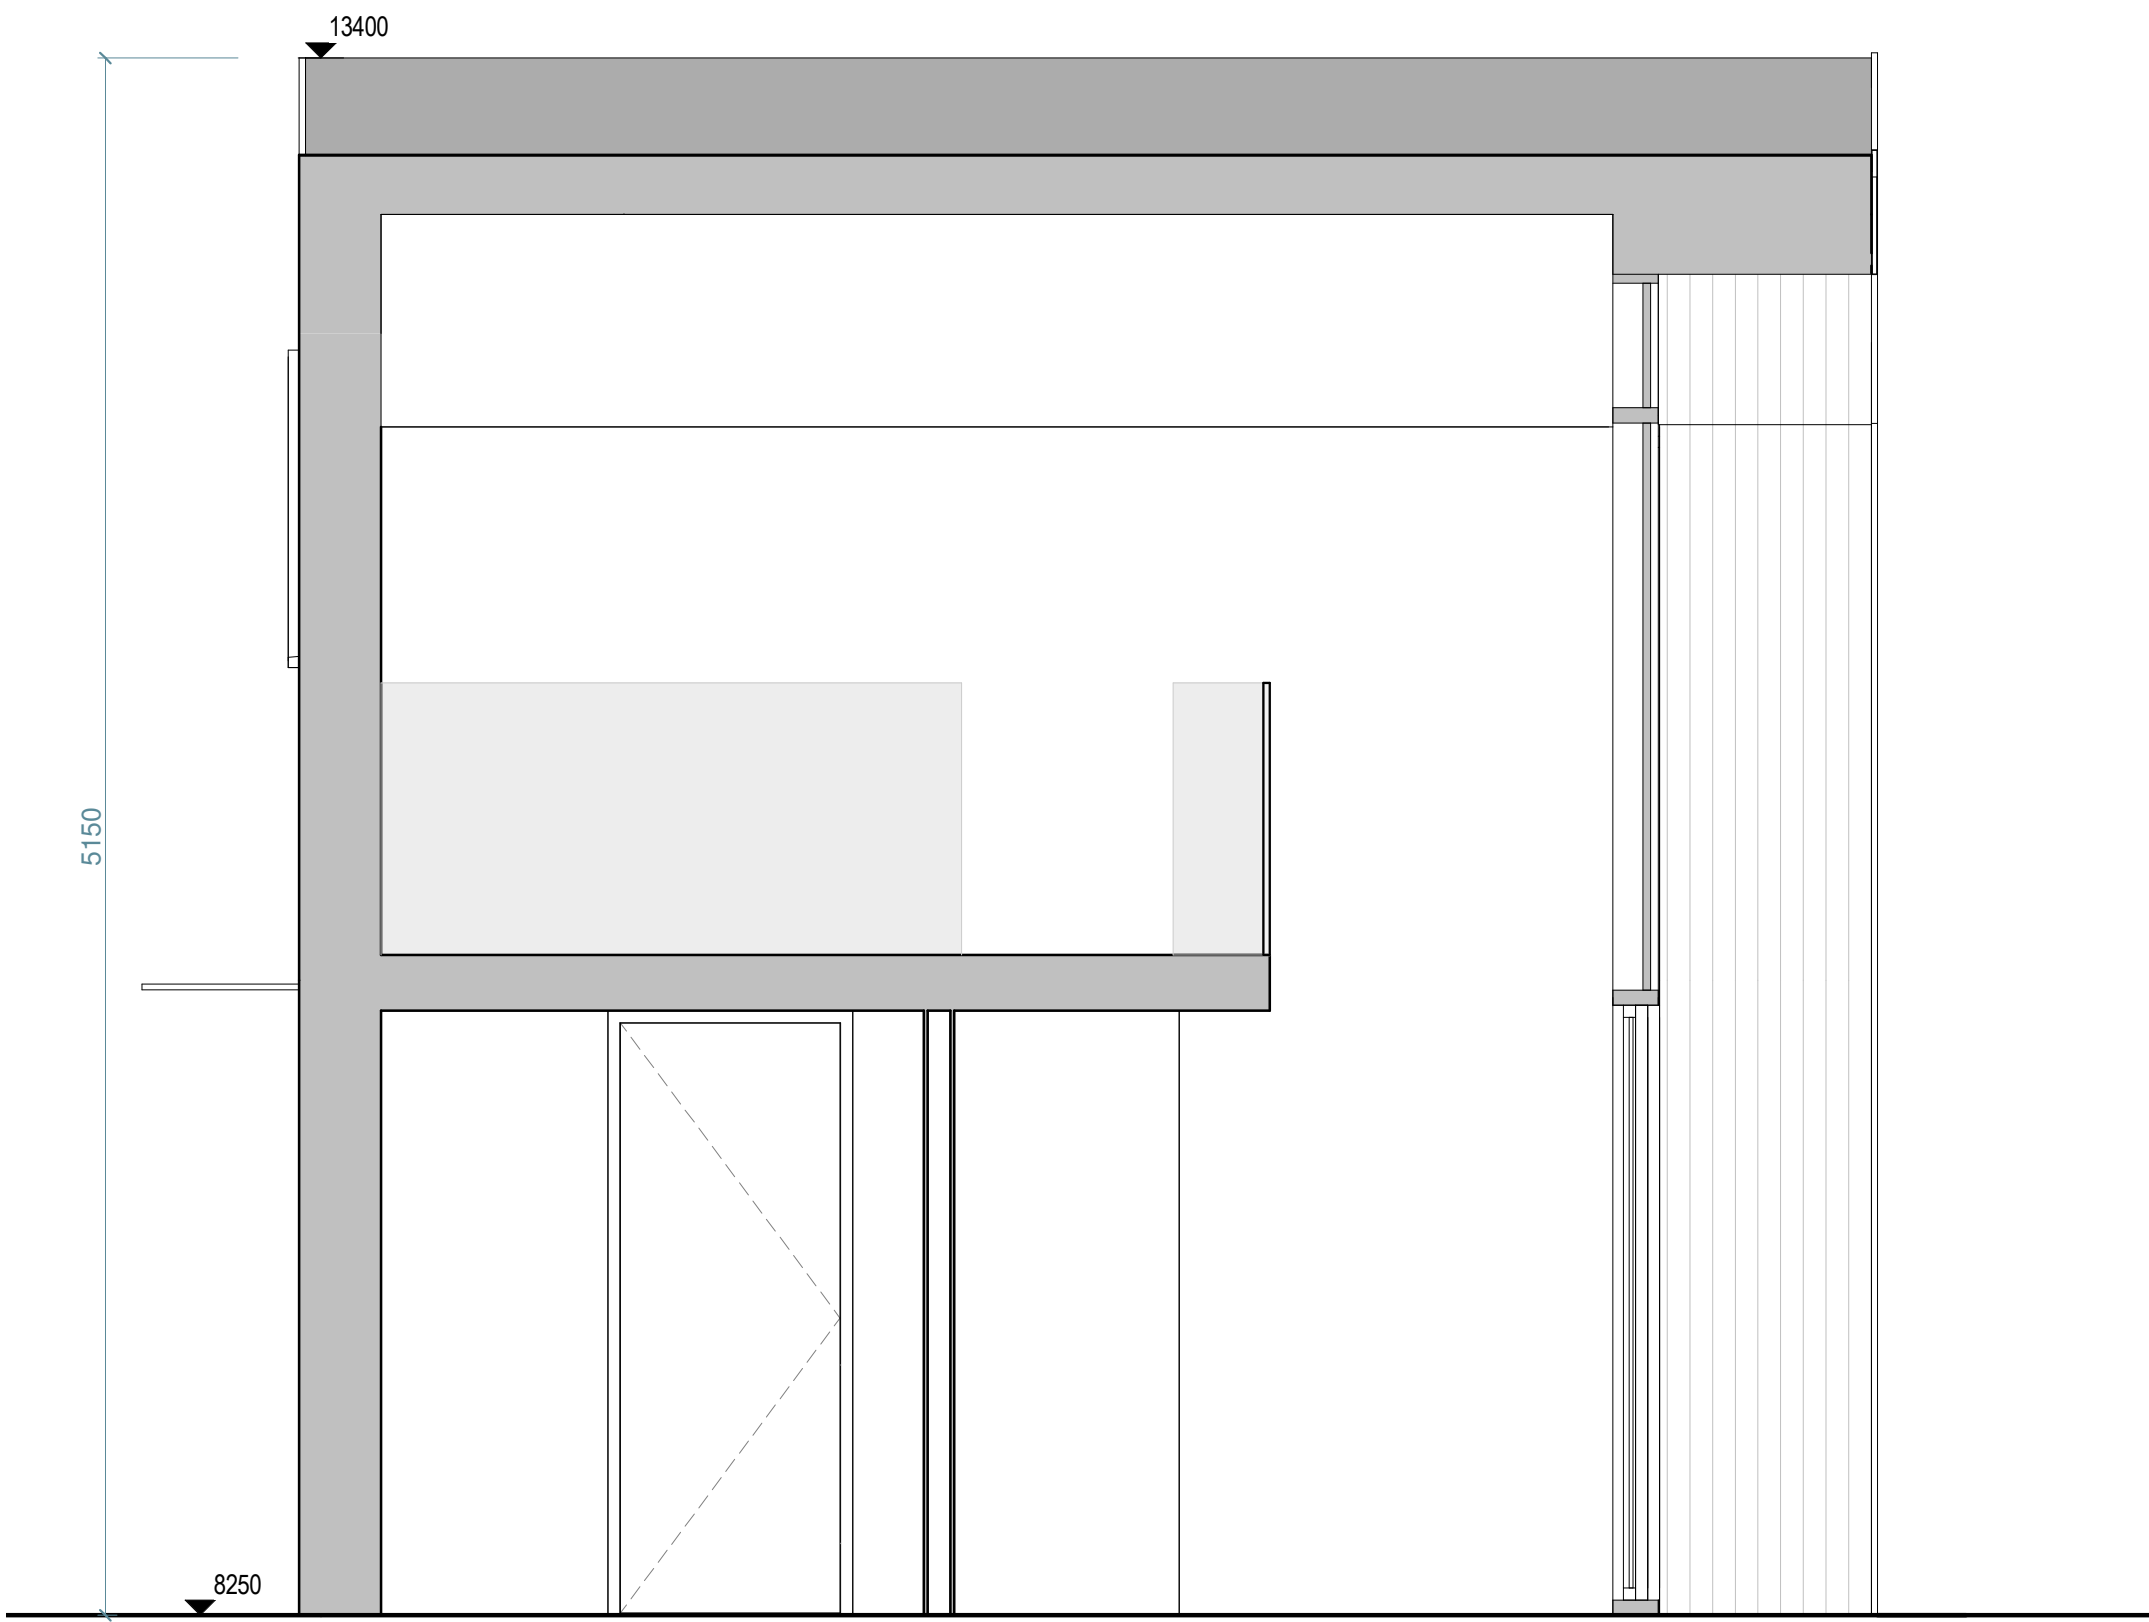

SECTION B-B
1:25

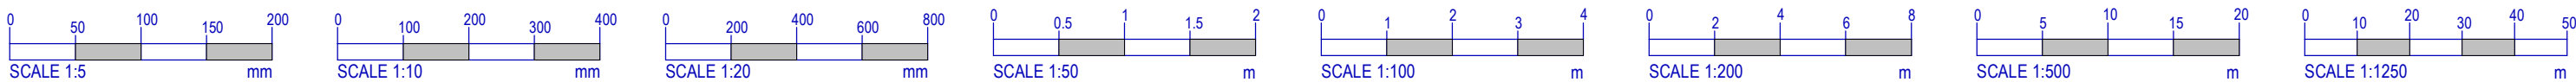

NOTES:

OTHER THAN FOR THE PURPOSES OF PLANNING, DO NOT SCALE THESE DRAWINGS.
USE WRITTEN DIMENSIONS ONLY. ALL DIMENSIONS TO BE CHECKED ON SITE PRIOR TO COMMENCEMENT OF WORK.

THIS DRAWING IS THE COPYRIGHT OF SIMPSON HILDER ASSOCIATES LIMITED AND MAY NOT BE REPRODUCED, COPIED OR ALTERED IN ANY WAY WITHOUT WRITTEN AUTHORITY UNLESS FOR THE PURPOSES OF PLANNING.

Information supplied by others. All measurements subject to full onsite investigation prior to construction.

RECEIVED
By Liv Rickman at 11:11 am, Feb 28, 2022

B	25-02-22	General Updates	CA	*
A	23-02-22	Planning Issue	TW	*
Rev	Date	Description	By	Chkd

Drawing Status

PLANNING

Client

Principal contractor

Design Consultant

SIMPSON HILDER ASSOCIATES LIMITED

67A HIGH STREET
LYNDHURST
HAMPSHIRE
SO43 7BE
T: 023 80 283798
F: 023 80 263688
E: sh@simpsonhilder.co.uk

Project Title

**TREGARTHENS HOTEL
ISLES OF SCILLY**

Drawing Title

**PLANS & SECTIONS FOR
UNITS 1-4**

Scale (@ A1 SIZE)
1:25

Drawn
CA

Date
02/16/22


Checked
T

Revision
B

Notes:
OTHER THAN FOR THE PURPOSES OF PLANNING, DO NOT SCALE THESE DRAWINGS.
USE WRITTEN DIMENSIONS ONLY. ALL DIMENSIONS TO BE CHECKED ON SITE PRIOR TO COMMENCEMENT OF WORK.
THIS DRAWING IS THE COPYRIGHT OF SIMPSON HILDER ASSOCIATES LIMITED AND MAY NOT BE REPRODUCED, COPIED OR ALTERED IN ANY WAY WITHOUT WRITTEN AUTHORITY UNLESS FOR THE PURPOSES OF PLANNING

Information supplied by others. All measurements subject to full onsite investigation prior to construction.

RECEIVED
By Liv Rickman at 11:09 am, Feb 28, 2022

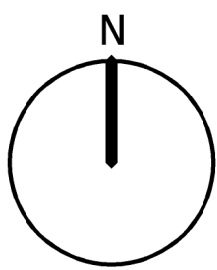

B	25-02-22	General update	CA	*
A	23-02-22	Planning Issue	TW	*
Rev.	Date	Description	By	Check

Drawing Status
PLANNING

Client

Principal Contractor

Design Consultant

67A HIGH STREET
LYNDHURST
HAMPSHIRE
SO43 7BE
T: 023 80 283798
F: 023 80 283688
E: sha@simpsonhilder.co.uk

Project Title
TREGARTHEN'S HOTEL
ISLE OF SCILLY

Drawing Title
PROPOSED SITE PLAN

Scales (@ A1 SIZE) 1:50			Size A1
Drawn CA	Date FEB2022	Checked TW	Date *
Drawing No. 9895-(10)002			Revision: B





Well
Battery

Storage
shed


Prison
Wall

PROPOSED SITE PLAN
1:50

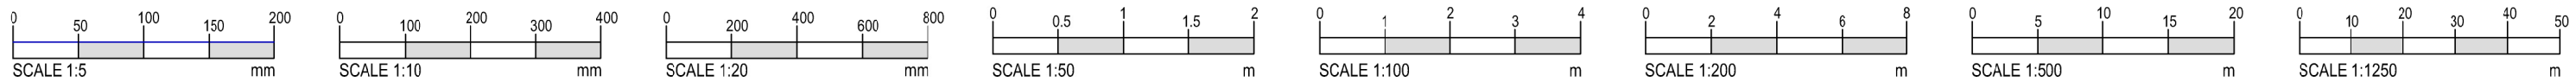


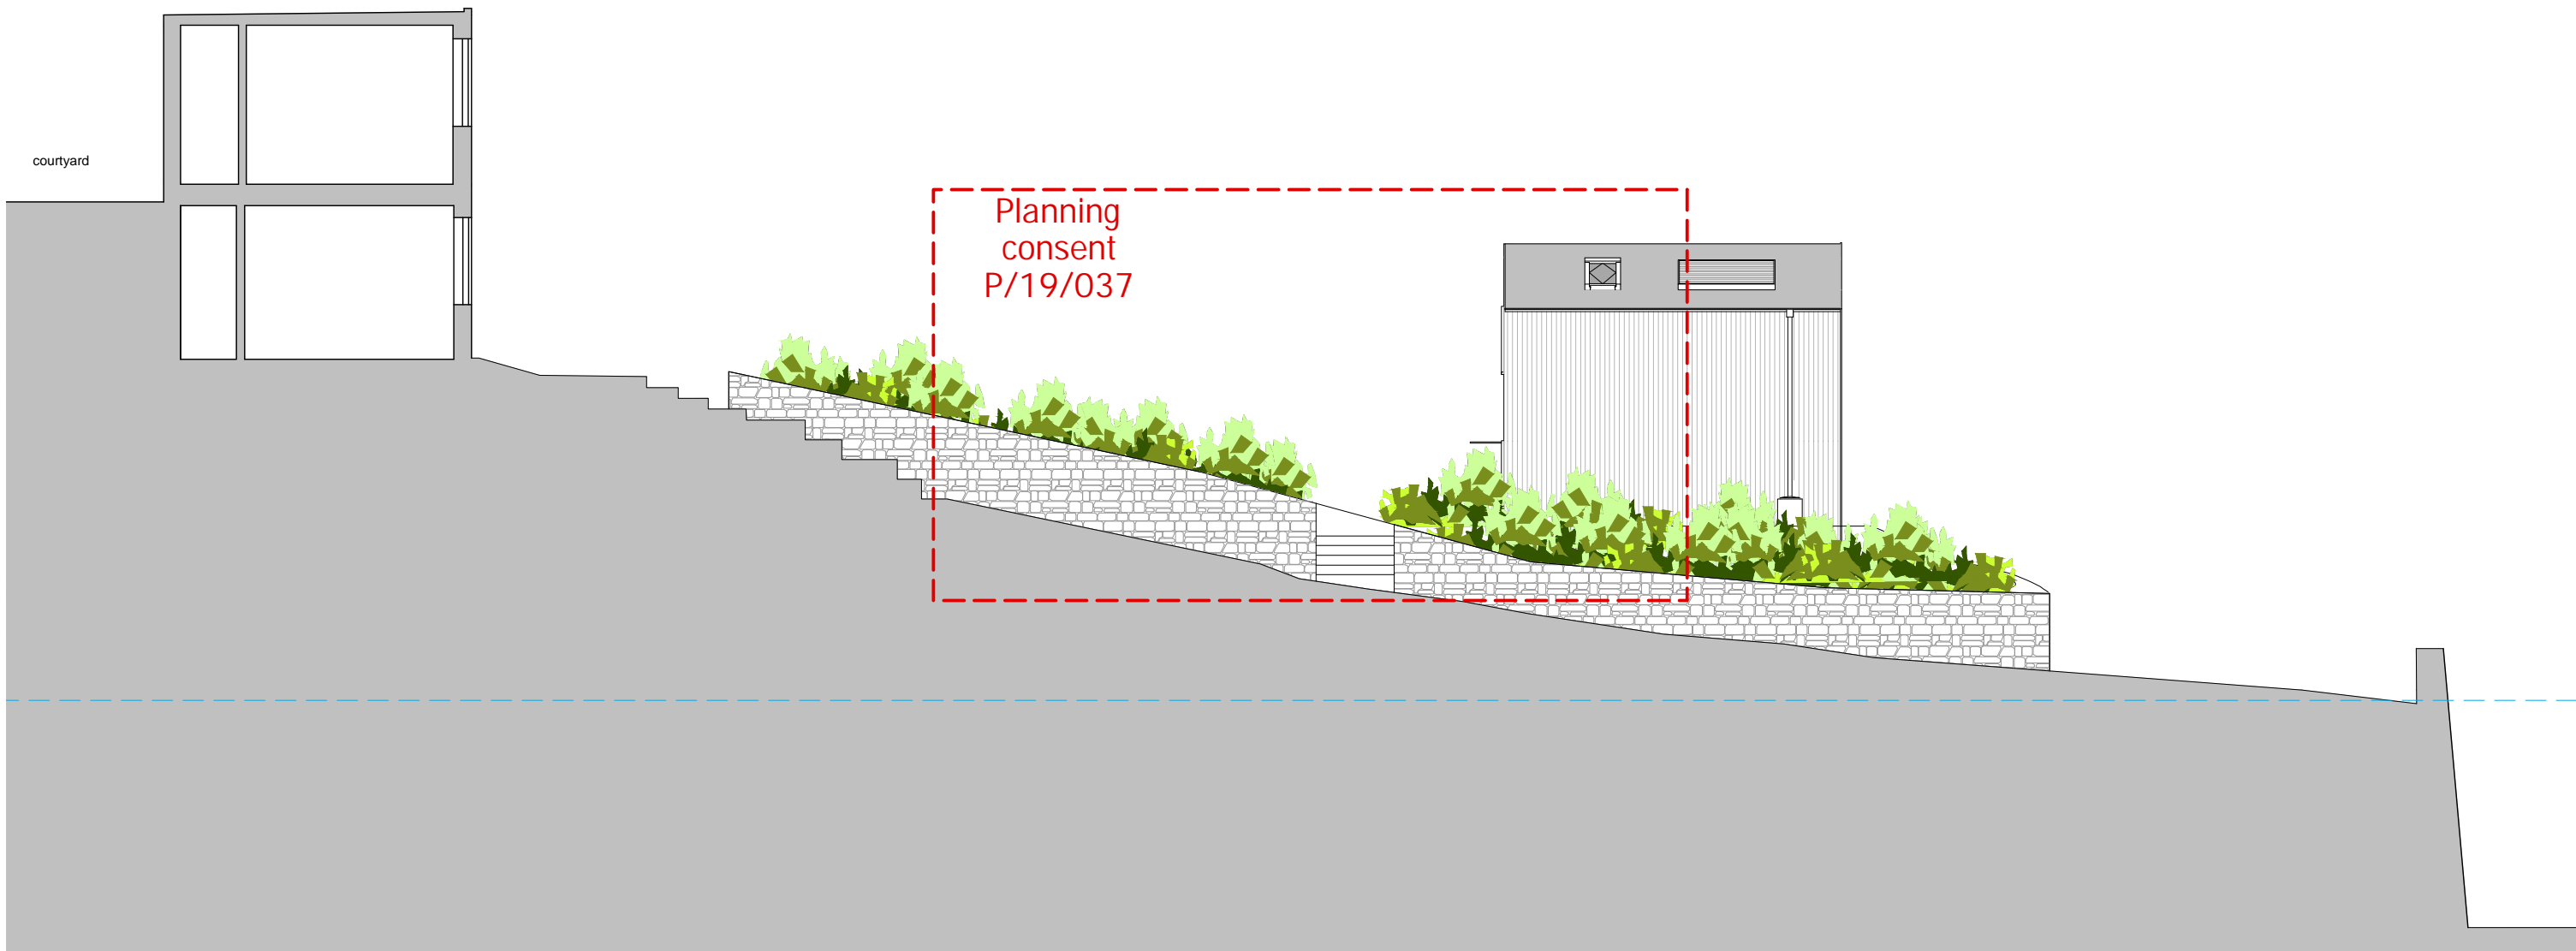

SECTION A-A
1:100

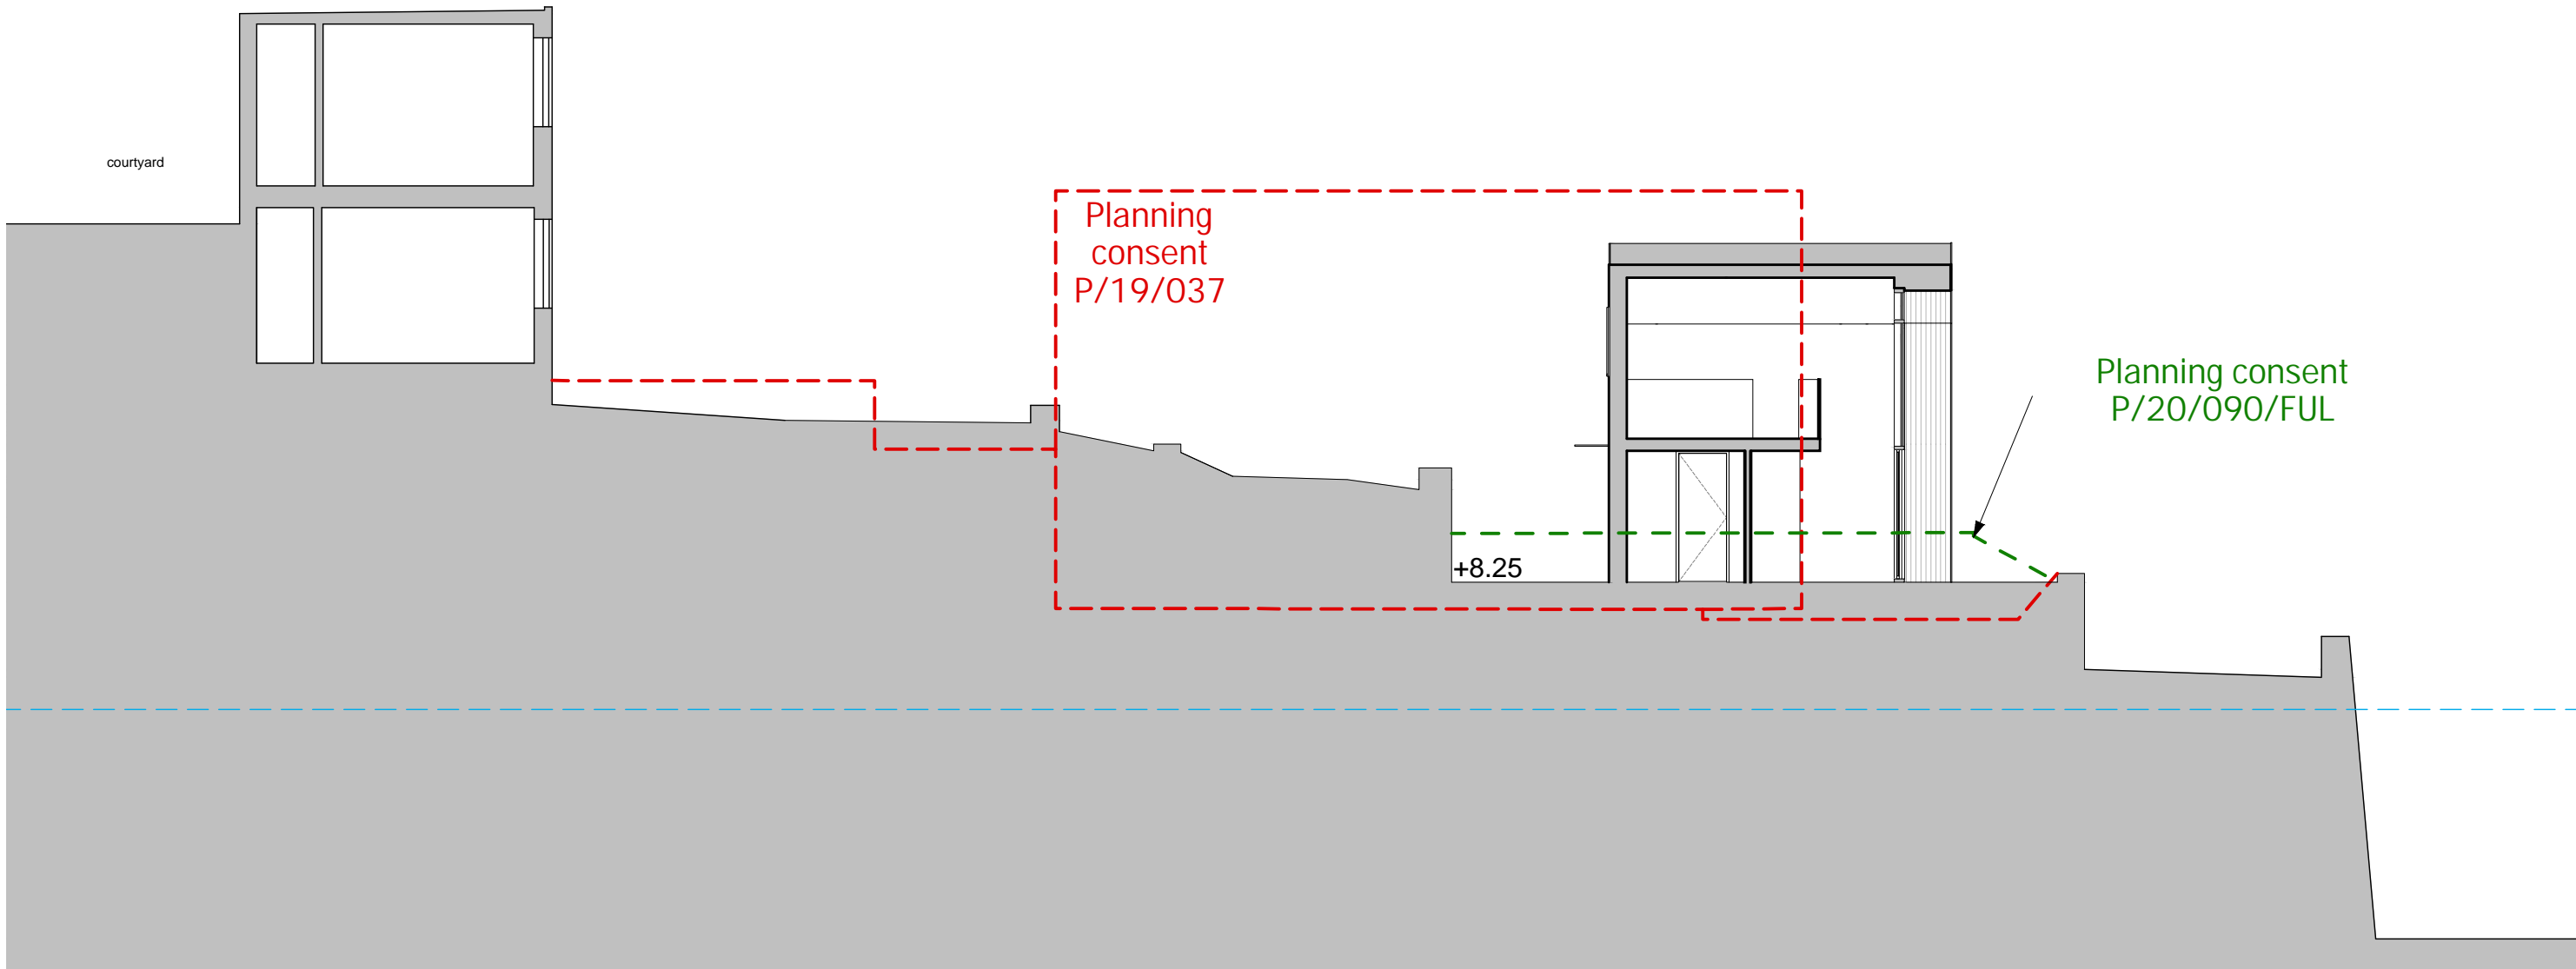


SECTION B-B
1:100

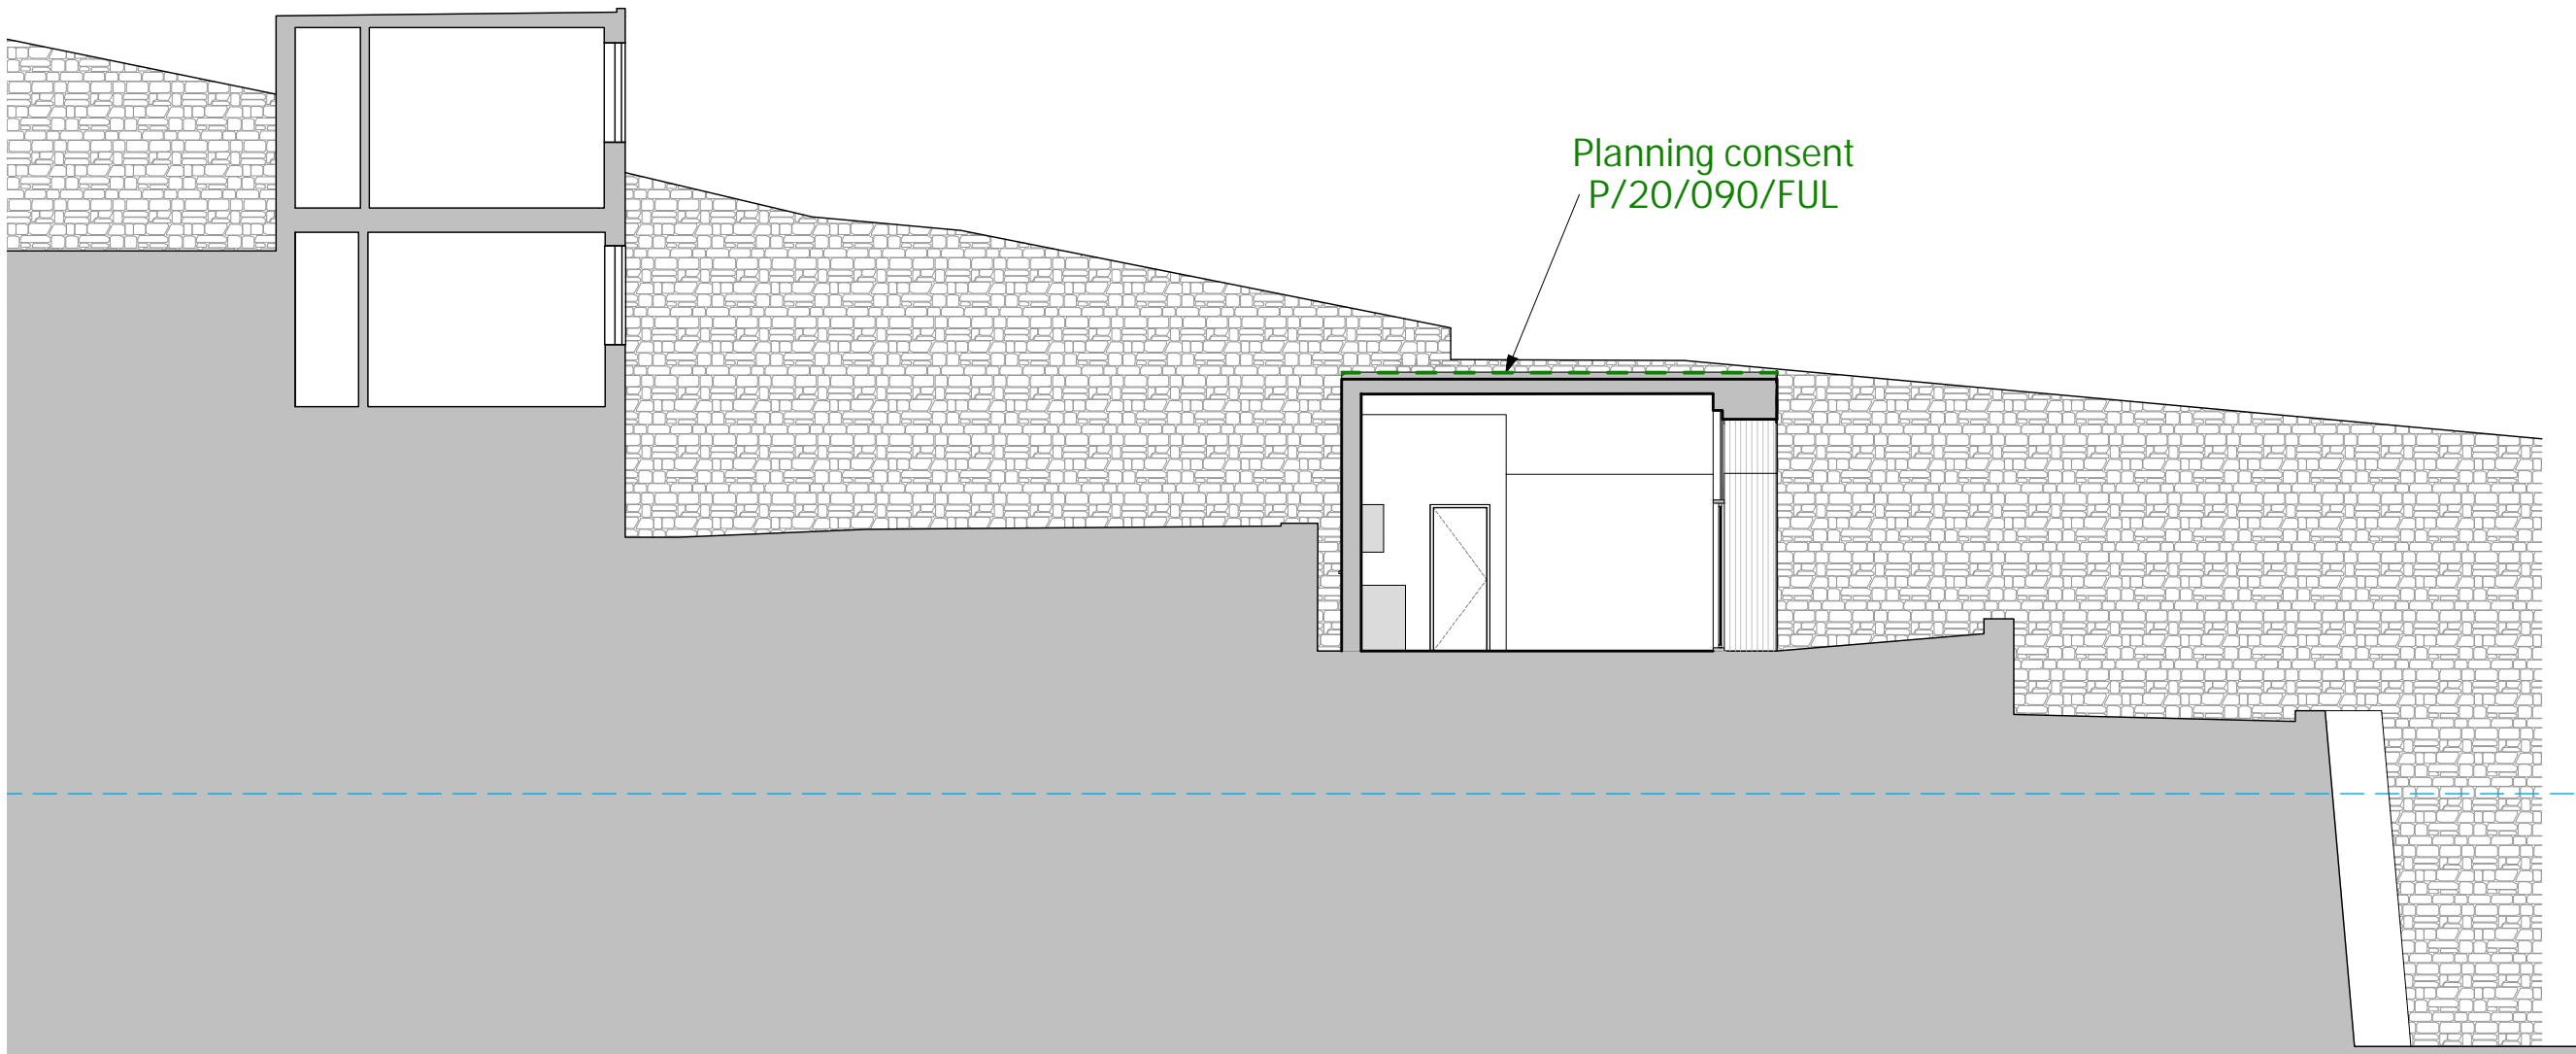

SECTION C-C
1:100



SITE PLAN
1:200

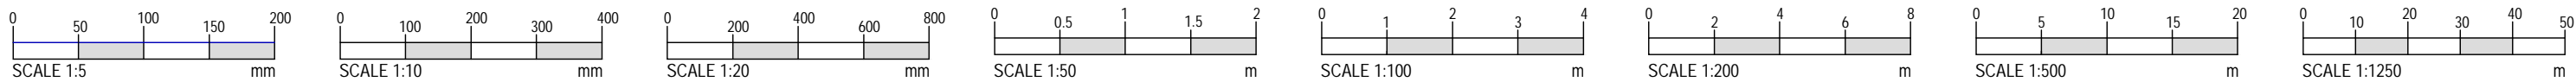

Notes:

OTHER THAN FOR THE PURPOSES OF PLANNING, DO NOT SCALE THESE DRAWINGS.
USE WRITTEN DIMENSIONS ONLY. ALL DIMENSIONS TO BE CHECKED ON SITE PRIOR TO COMMENCEMENT OF WORK.

THIS DRAWING IS THE COPYRIGHT OF SIMPSON HILDER ASSOCIATES LIMITED AND MAY NOT BE REPRODUCED, COPIED OR ALTERED IN ANY WAY WITHOUT WRITTEN AUTHORITY UNLESS FOR THE PURPOSES OF PLANNING.

Information supplied by others. All measurements subject to full onsite investigation prior to construction.

RECEIVED
By Liv Rickman at 11:13 am, Feb 28, 2022

N

C	23-02-22	Planning Issue Amendments	CA	-
B	25-02-22	General update	CA	-
A	23-02-22	Planning Issue	TW	-
Rev.	Date	Description	By	Check

Drawing Status

PLANNING

Client

Principal Contractor

Design Consultant

SIMPSON HILDER ASSOCIATES LIMITED

67A HIGH STREET
LYNDHURST
HAMPSHIRE
SO43 7BE
T: 023 80 283798
F: 023 80 283688
E: sha@simpsonhilder.co.uk

Project Title

**TREGARTHEN'S HOTEL
ISLE OF SCILLY**

Drawing Title


PROPOSED SITE SECTIONS

Scales: 1:100 & 1:200 @ A1 1:200 & 1:400 @ A3		Date	Checked	Size
Drawn CA		FEB2022	TW	-

Drawing No.	Revision
9895-(10)006	C



SKETCH SHOWING IMPACT ON GARRISON WALL
1:50

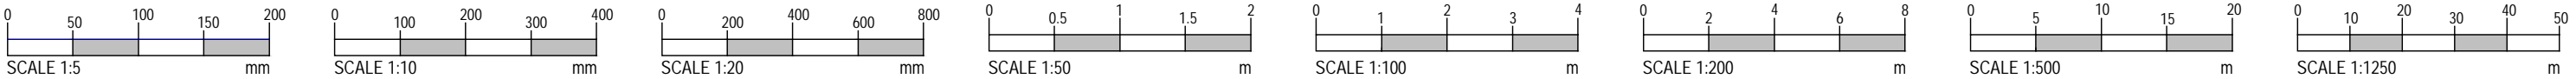

Notes:
OTHER THAN FOR THE PURPOSES OF PLANNING, DO NOT SCALE THESE DRAWINGS.
USE WRITTEN DIMENSIONS ONLY. ALL DIMENSIONS TO BE CHECKED ON SITE PRIOR TO COMMENCEMENT OF WORK.
THIS DRAWING IS THE COPYRIGHT OF SIMPSON HILDER ASSOCIATES LIMITED AND MAY NOT BE REPRODUCED, COPIED OR ALTERED IN ANY WAY WITHOUT WRITTEN AUTHORITY UNLESS FOR THE PURPOSES OF PLANNING.

Information supplied by others. All measurements subject to full onsite investigation prior to construction.

RECEIVED
By Liv Rickman at 11:17 am, Feb 28, 2022

C	23-02-22	Planning Issue Amendments	CA	-
B	23-02-22	Planning Issue	CA	-
A	23-02-22	Planning Issue	TW	-
Rev.	Date	Description	By	Check

Drawing Status
PLANNING

Client

Principal Contractor

Design Consultant
SIMPSON HILDER ASSOCIATES LIMITED
67A HIGH STREET
LYNDHURST
HAMPSHIRE
SO43 7BE
T: 023 80 283798
F: 023 80 283688
E: sha@simpsonhilder.co.uk

Project Title
**TREGARTHEN'S HOTEL
ISLE OF SCILLY**

Drawing Title
**SKETCH SHOWING IMPACT ON
GARRISON WALL**

Scales (at A1 SIZE) 1:50 @ A1			Size A1
Drawn CA	Date FEB2022	Checked TW	Date -
Drawing No. 9895-(10)005			Revision C