




ALL DIMENSIONS IN MM UNLESS OTHERWISE STATED  
 ALL DIMENSIONS TO BE CHECKED ON SITE AND VERIFIED PRIOR TO COMMENCING WORKS/ MANUFACTURE. ANY DISCREPANCIES TO BE REPORTED TO MATTHEWS JOHNS ASSOCIATES.  
 THIS DRAWING IS PROTECTED BY COPYRIGHT. IT MAY NOT BE REPRODUCED IN ANY FORM OR BY ANY MEANS FOR ANY PURPOSE WITHOUT WRITTEN PERMISSION FROM MATTHEWS JOHNS ASSOCIATES

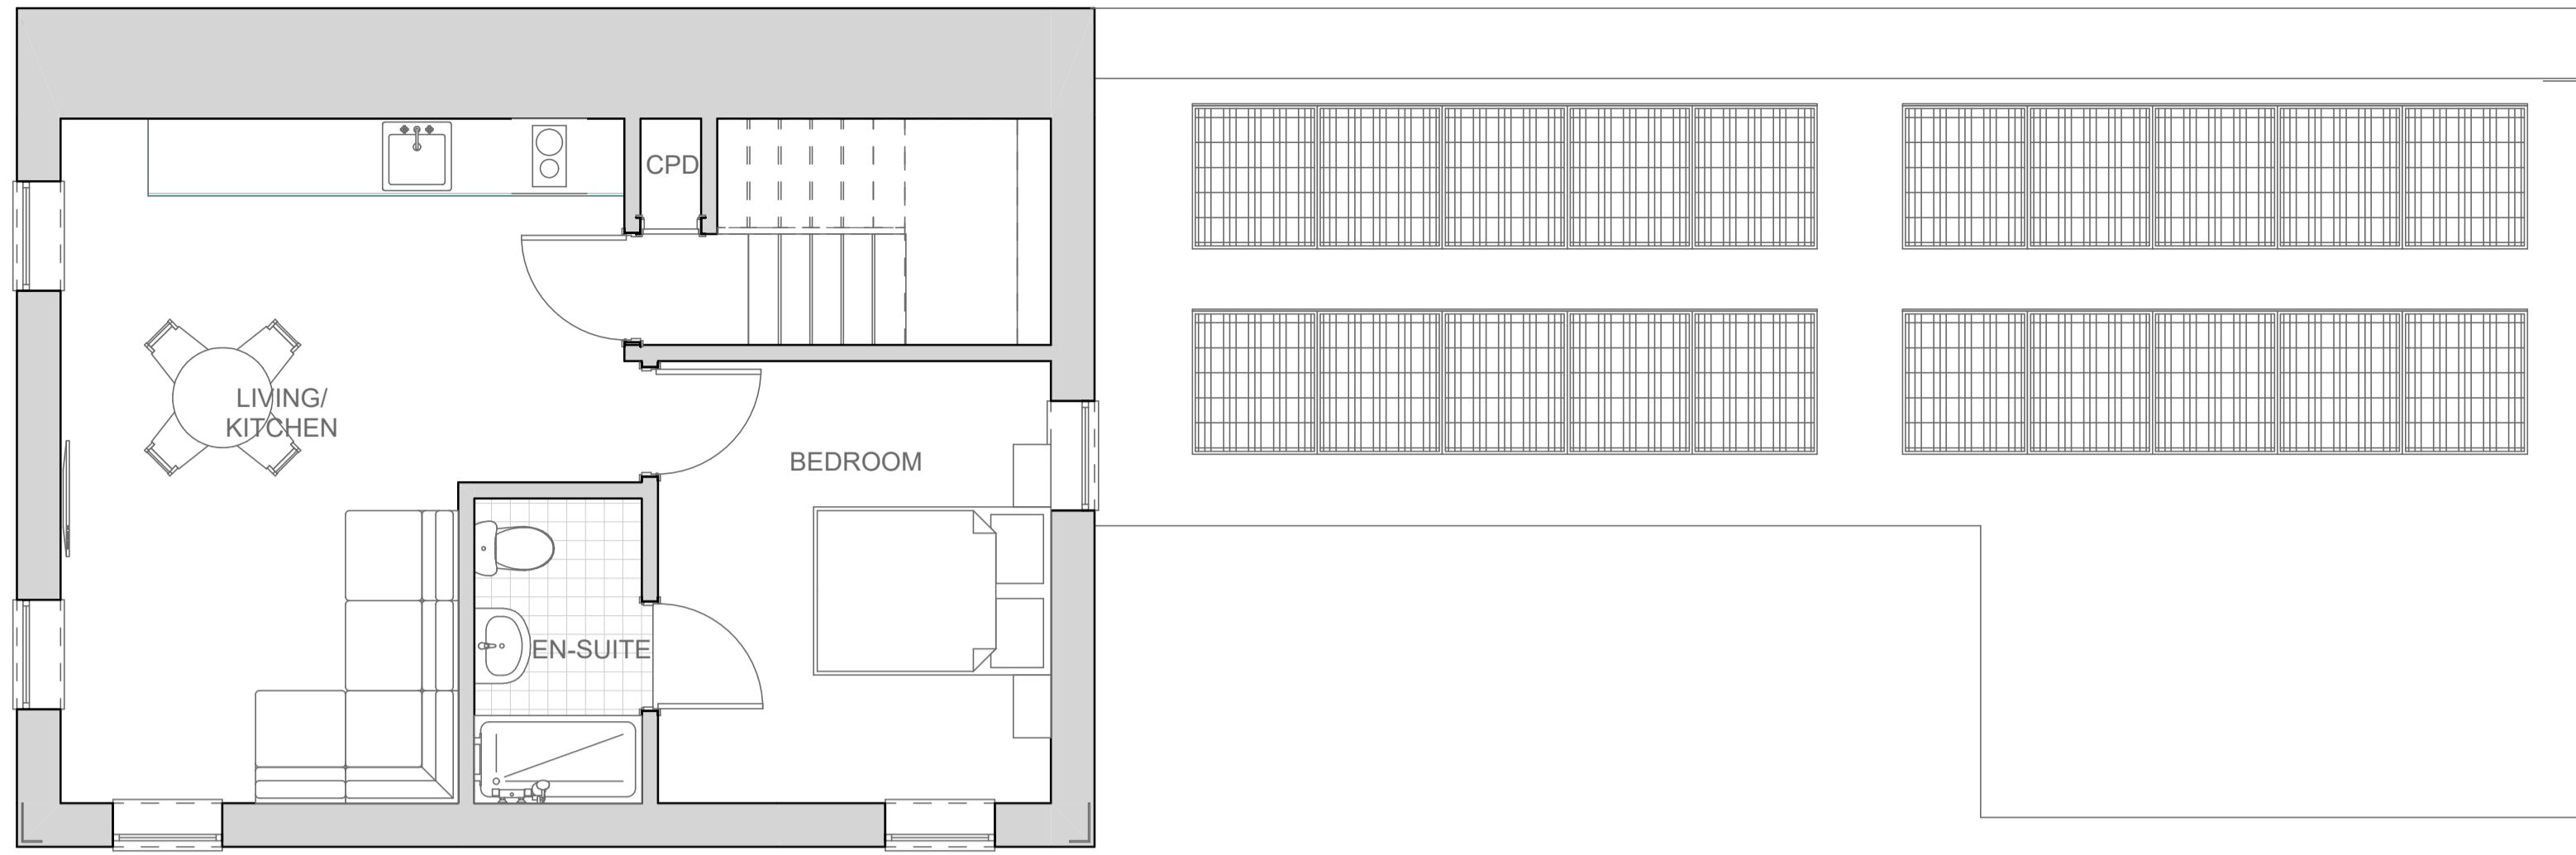

Second Floor Plan 1:50

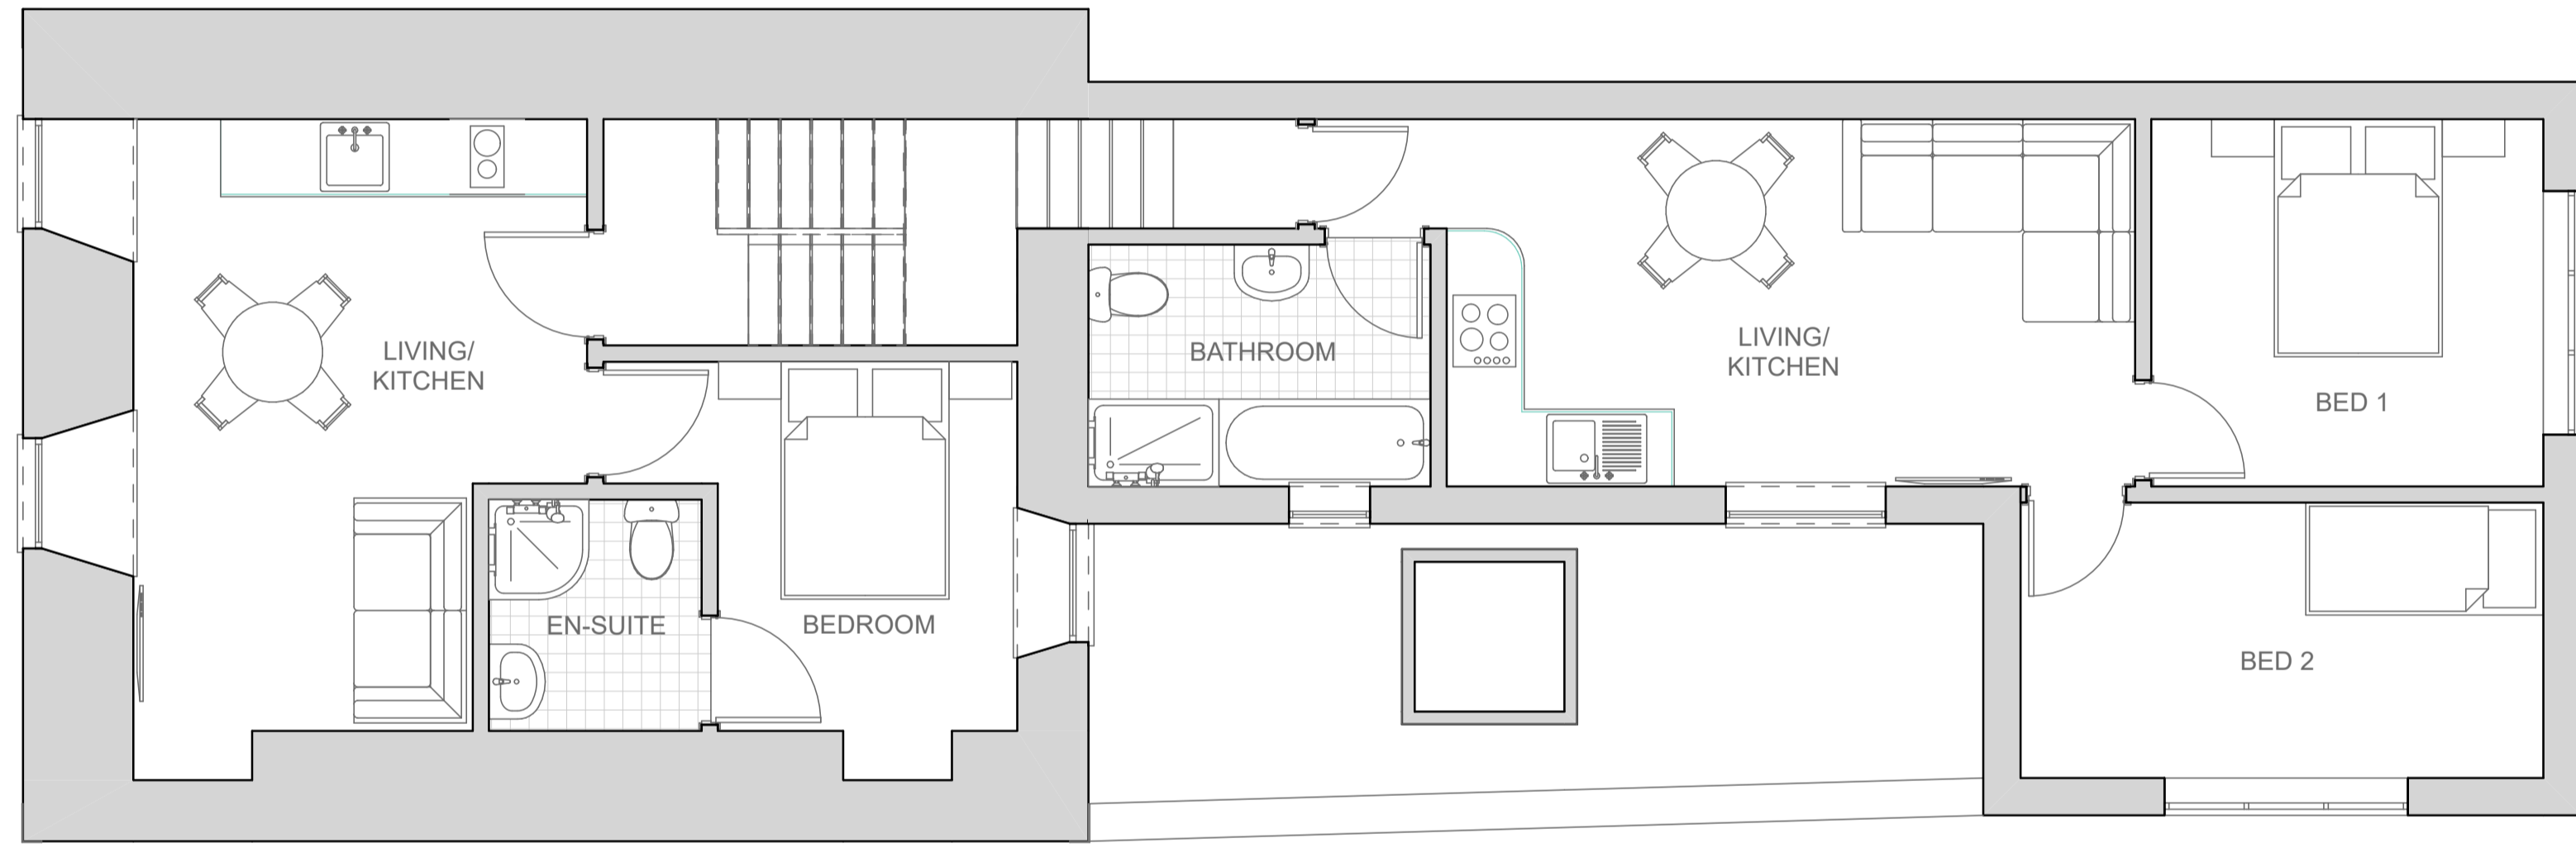

First Floor Plan 1:50

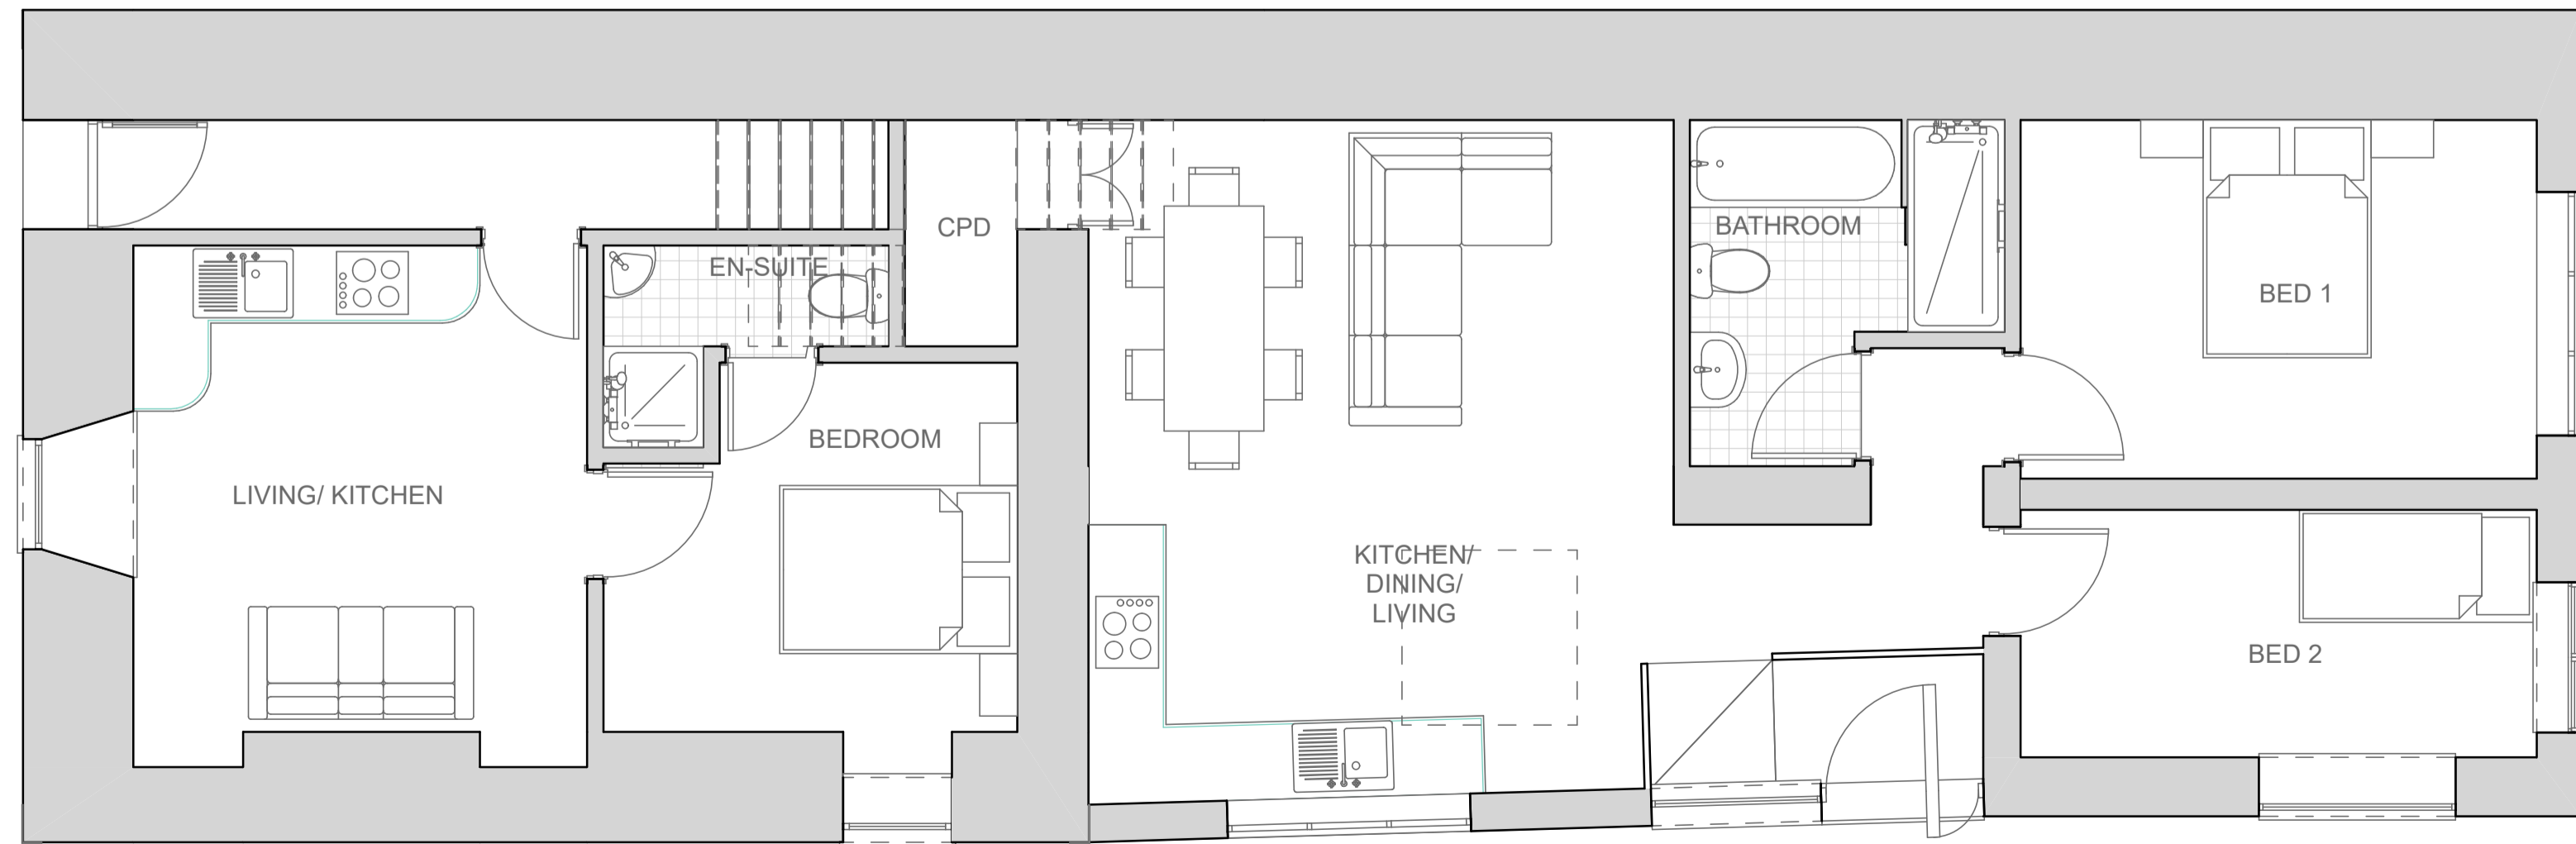

Ground Floor Plan 1:50




West Elevation 1:100




South Elevation 1:100




East Elevation 1:100

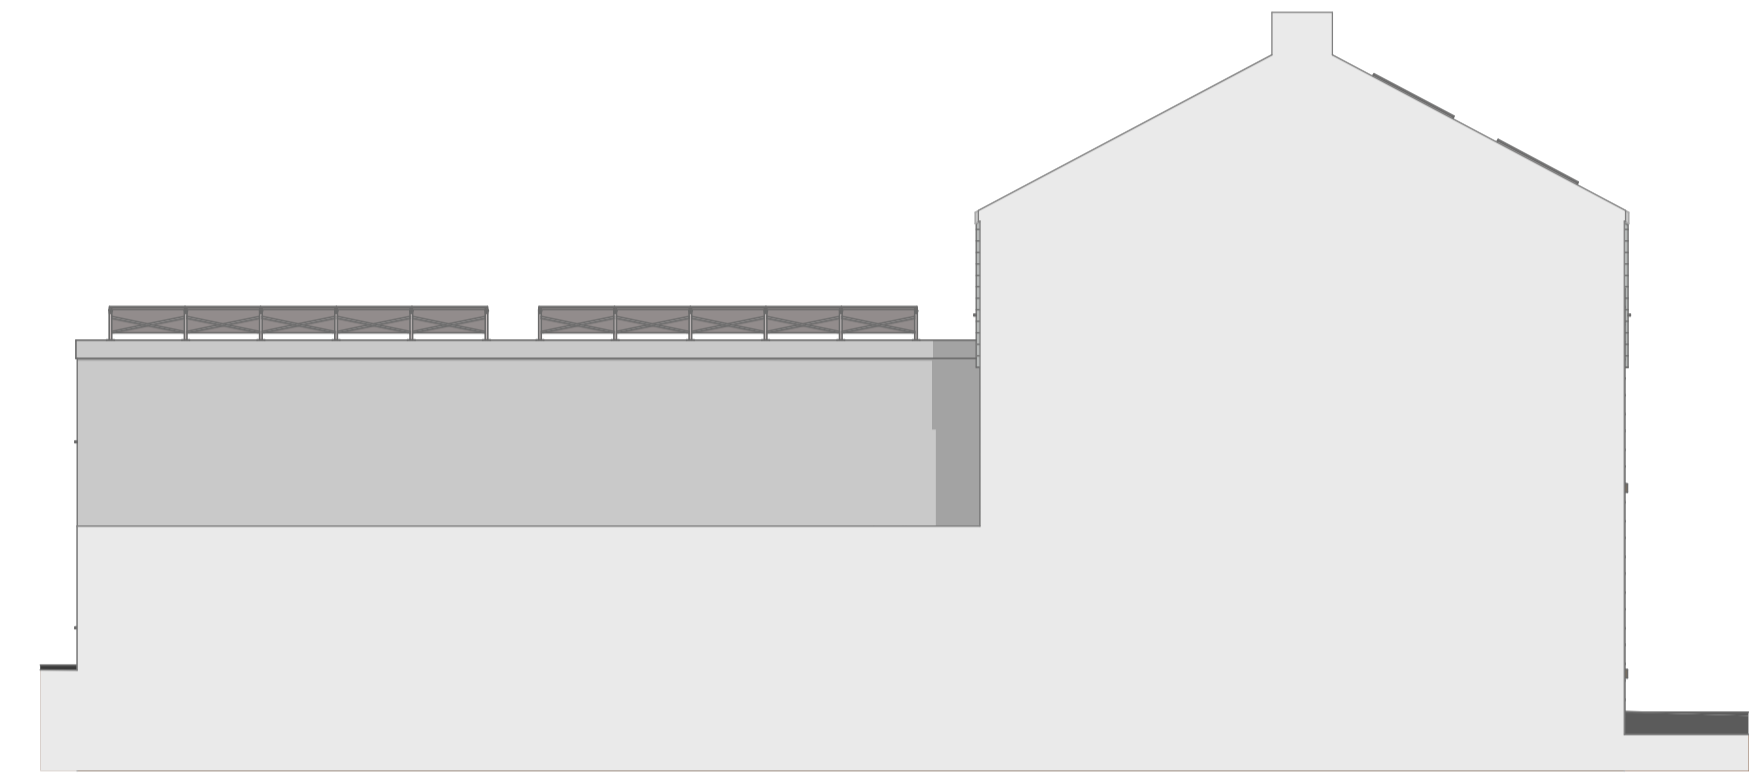

North Elevation 1:100

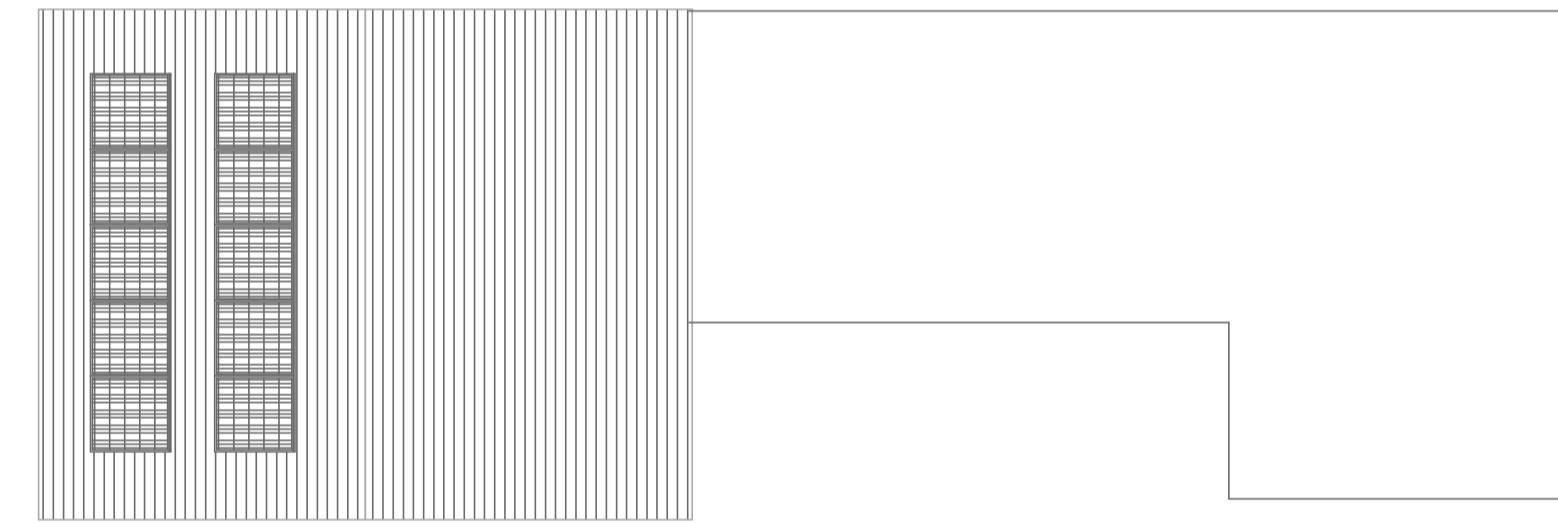

Roof Plan 1:100

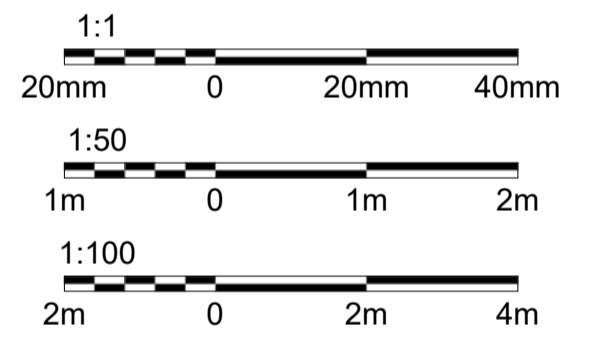

REV	DATE	NATURE OF REVISION

REVISIONS



ARCHITECTURAL DESIGN & BUILDING SURVEYORS  
 MATTHEWS JOHNS ASSOCIATES LTD  
 17, Dowren House, Hayle, Cornwall TR27 4HD  
 tel: (01736) 759555

Chartered Building Surveyors  
 CLIENT  
 MR & MRS STOKES

PROJECT  
 TREBOETH

DRAWING TITLE  
 PROPOSED PLAN AND ELEVATION

ORIGINATOR CJ	APPROVED BY CJ
CHECKED BY SM	PAPER SIZE A1

SCALE  
 AS SHOWN

DRAWING NUMBER MJ-174-02	REVISION
-----------------------------	----------

**RECEIVED**  
 By Liv Rickman at 2:50 pm, Jul 29, 2022