


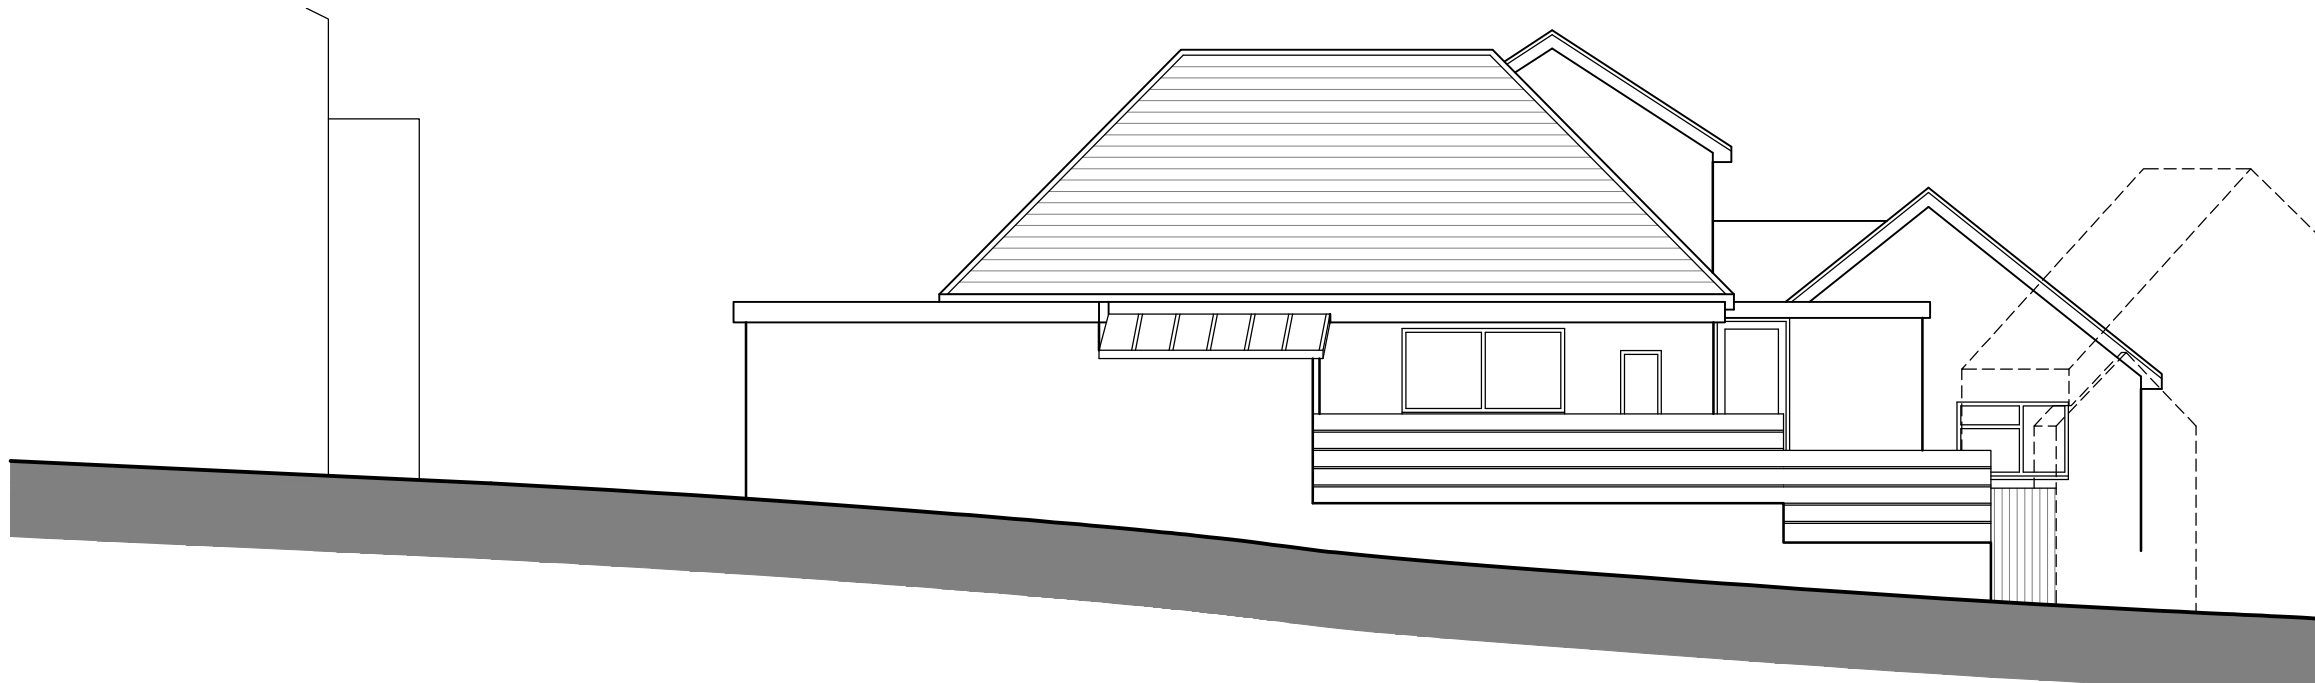

01 Existing South Elevation
1:100



02 Existing West Elevation
1:100



03 Existing North Elevation
1:100



04 Existing East Elevation
1:100

0cm 7cm

DO NOT SCALE FROM THIS DRAWING FOR CONSTRUCTION PURPOSES. IF IN DOUBT PLEASE ASK!
USE PRINT CHECK ABOVE IN CENTIMETRE INCREMENTS
ALL DIMENSIONS TO BE VERIFIED BY THE CONTRACTOR ON SITE
All figured dimensions are in millimetres unless otherwise stated.

Plans and Notes contained herein are for Planning and Building Regulations Approvals only. Plans and Notes are offered only as a guide to the Contractor, variations and alterations must be approved with Building Control.

The Builder/Developer will be ultimately responsible for ensuring that all construction is in accordance with the Approved Planning Permission and Building Regulations including any Conditions, relevant Trade and Professional Standards, Statutory requirements and product manufacturers' specifications, British Standards and Codes of Practice.

All details shown on this drawing are based upon typical site conditions related to the area. No responsibility can be accepted for abnormal conditions unless reported to Replan, so that design amendments may be considered.

Position of all existing boundaries, walls, utilities, drains etc. (particularly in relation to the building) to be checked on site before start of any construction or ordering of any materials.

N.B. The "owner" of the building to which this application relates carries the legal responsibility for any Building Regulation Faults

All drawings remain the copyright of Replan, and cannot be reproduced or altered without written approval from Replan.

GIVEN THE NATURE OF EXISTING BUILDINGS, ALL DIMENSIONS ARE TO BE DOUBLED CHECKED ON SITE PRIOR TO CONSTRUCTION / INSTALLATION / FABRICATION OF ANY BUILDING WORKS. DIMENSIONAL ACCURACY REMAINS THE RESPONSIBILITY OF THE CONTRACTOR.

- Existing External Materials**
- | | |
|---|--|
| Walls
Smooth render (painted white) | Windows and Doors
UPVC items (white) |
| Roof
Natural Slate (grey)
Terracotta Ridge (red)
Bituminous flat roof | Fascias and Soffits
UPVC & timber items (white) |
| | Rainwater Goods
UPVC Gutters and Downpipes (white) |

RECEIVED
By Liv Rickman at 3:02 pm, Jun 26, 2023

REV	DESCRIPTION	DATE	INIT	CHKD
STATUS	PLANNING			

Client
Mr & Mrs Buffa

Project
**Proposed Extension to The Wheelhouse,
Little Porth, St Mary's, Isles of Scilly, TR21 0JG**

Title
Existing Elevations

Scale	Date	Drawn	Checked
As Shown @A2	Nov' 2022	DJN	DJN
Project No:	Drawing No.	Revision	
2211	SD06		



T: 01579 345110 M: 07967 345941
E: info@replan.space
W: www.replan.space
A: 27 Golitha Rise, Liskeard, Cornwall, PL14 3WN