

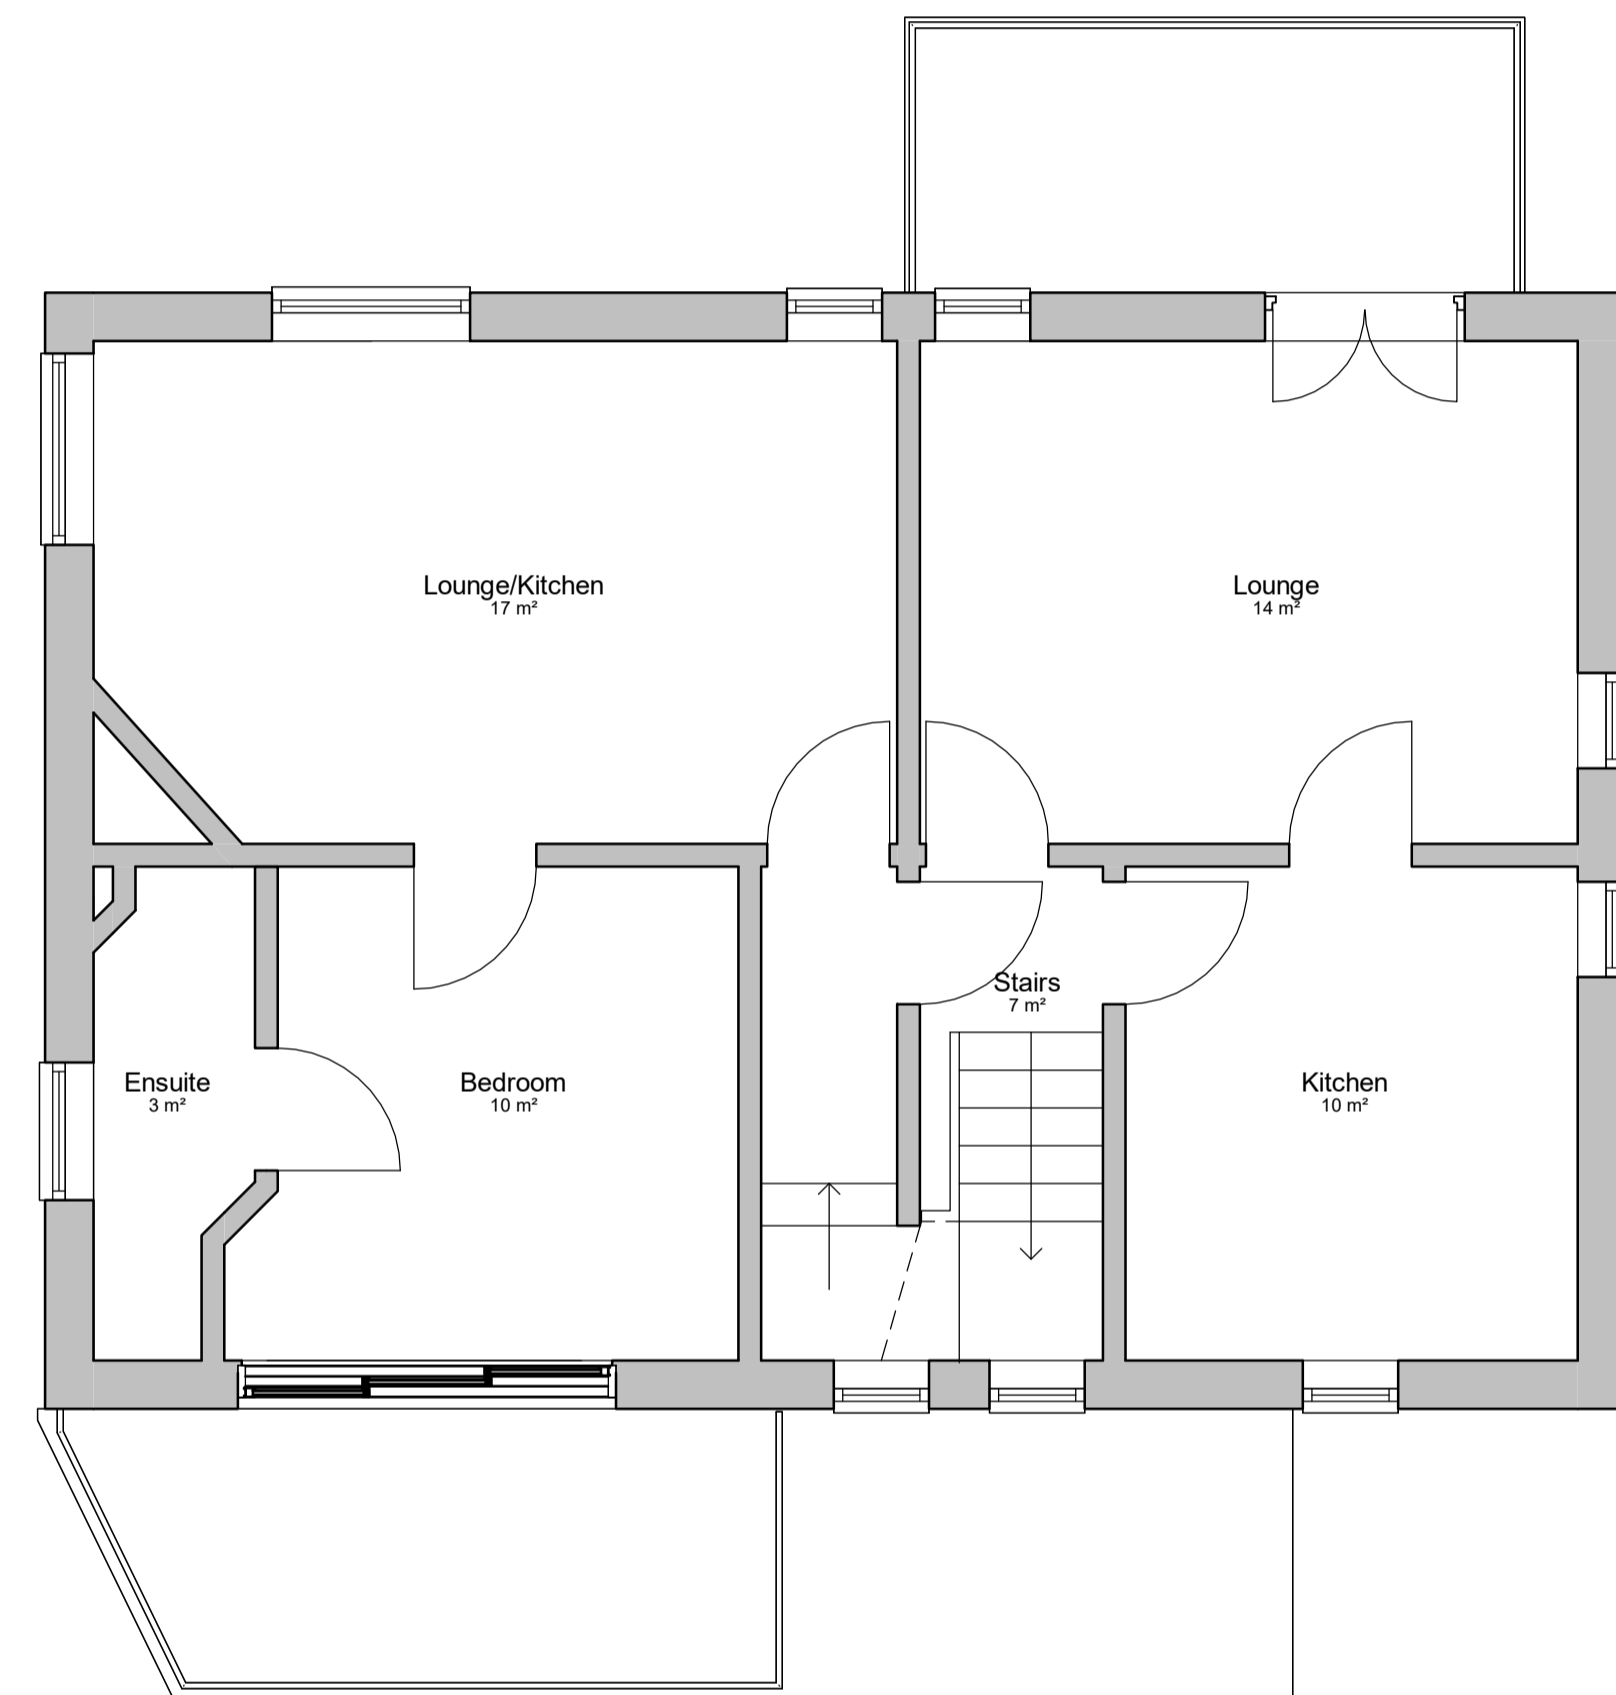


RECEIVED

By Liv Rickman at 9:52 am, Feb 27, 2024

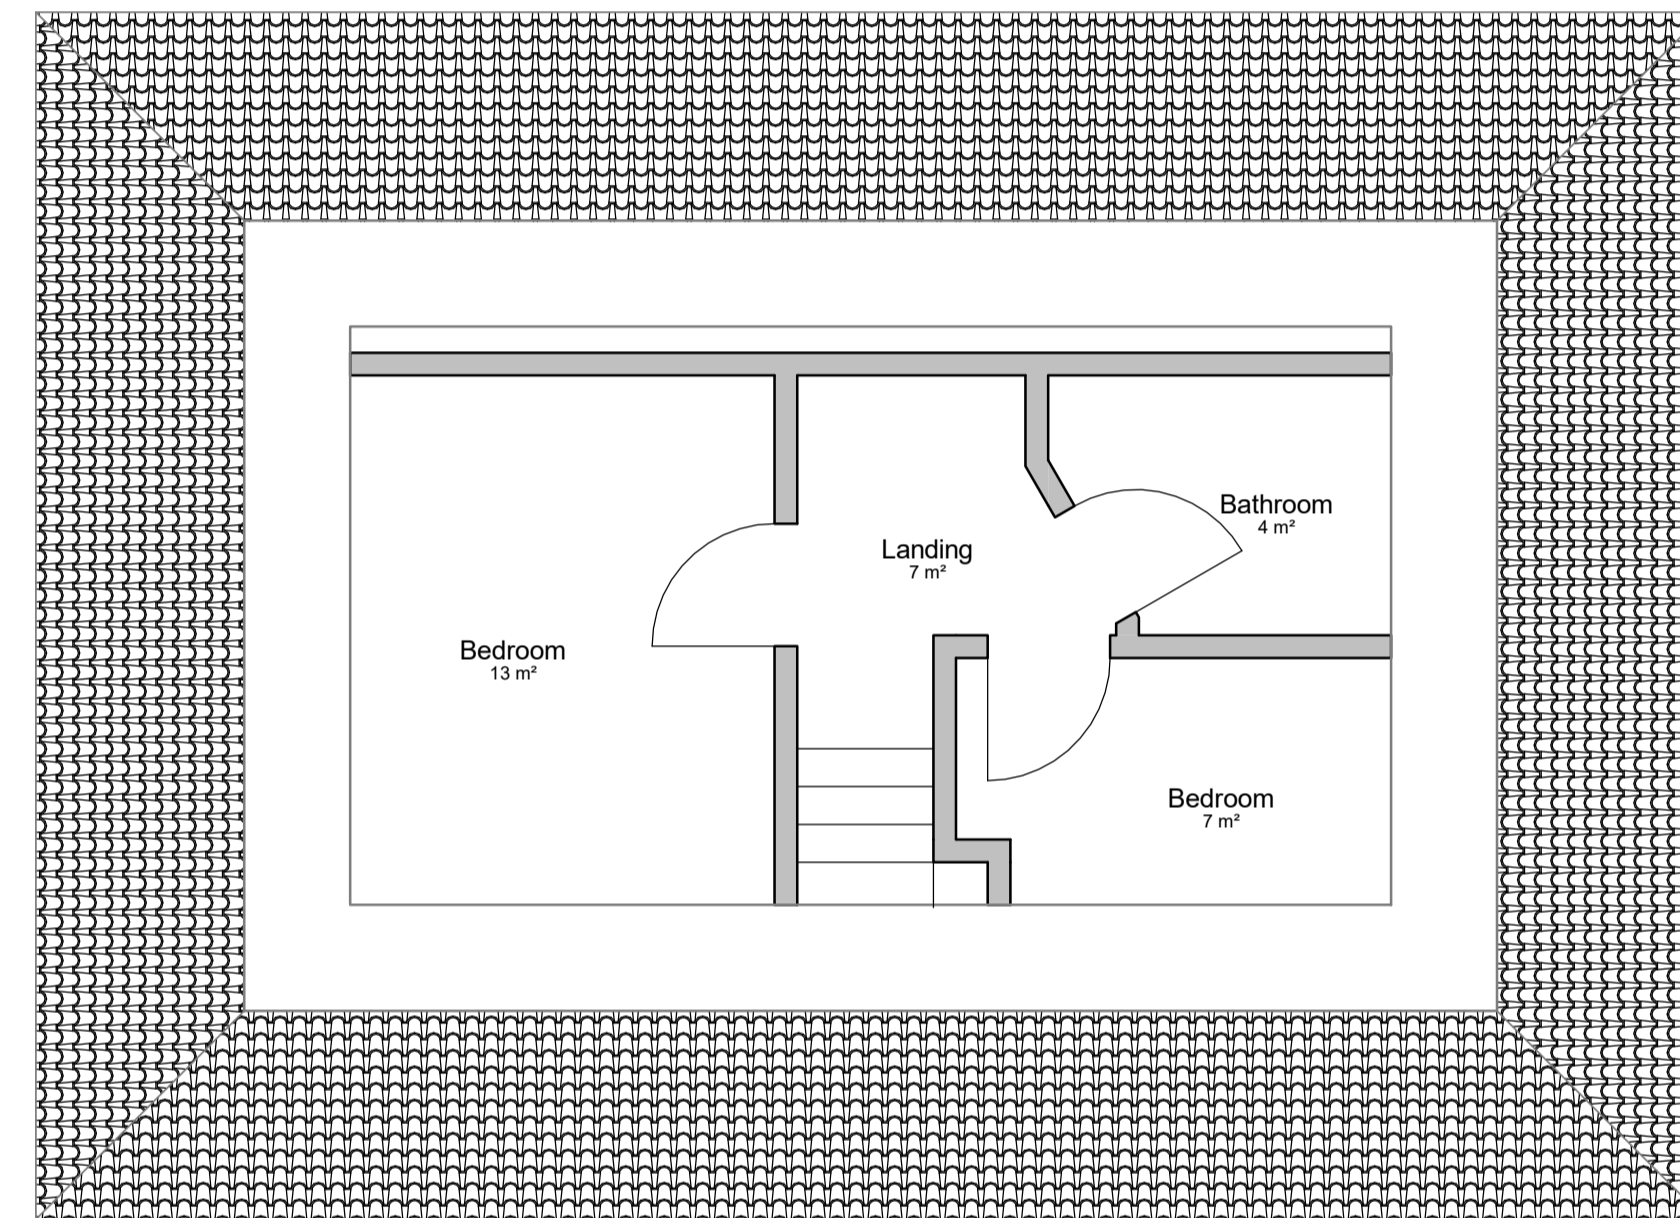

1 Level 2 Existing
1 : 50

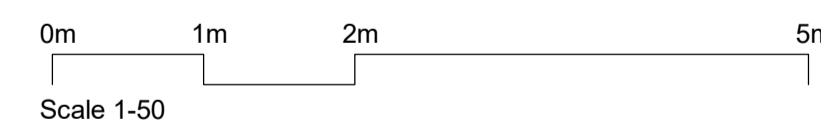

2 Level 3 Existing
1 : 50

Rev	Description	Date
1	Client Preliminary Issue	24-02-25
2	Planning Submission	24-02-25

CODE	SUITABILITY DESCRIPTION

STATUS	PURPOSE OF ISSUE

Matthew Wills - RIBA Chartered Architect
3 Coppice Gardens, Lanner Moor, Lanner TR16 6BY
Email: matthewwillsriba@gmail.com
Tel: 07834453618

PROJECT
**Porthloo, St Marys,
Isles of Scilly**

TITLE
Existing Floor Plans

CLIENT
J & L Churchill

DRAWN BY	CHECKED BY	DATE
Author	Checker	02/24/24

SCALE (@ A1)	PROJECT NUMBER
1 : 50	2303

DRAWING NUMBER	REV
2303-MWA-XX-XX-DR-A-1003	2