
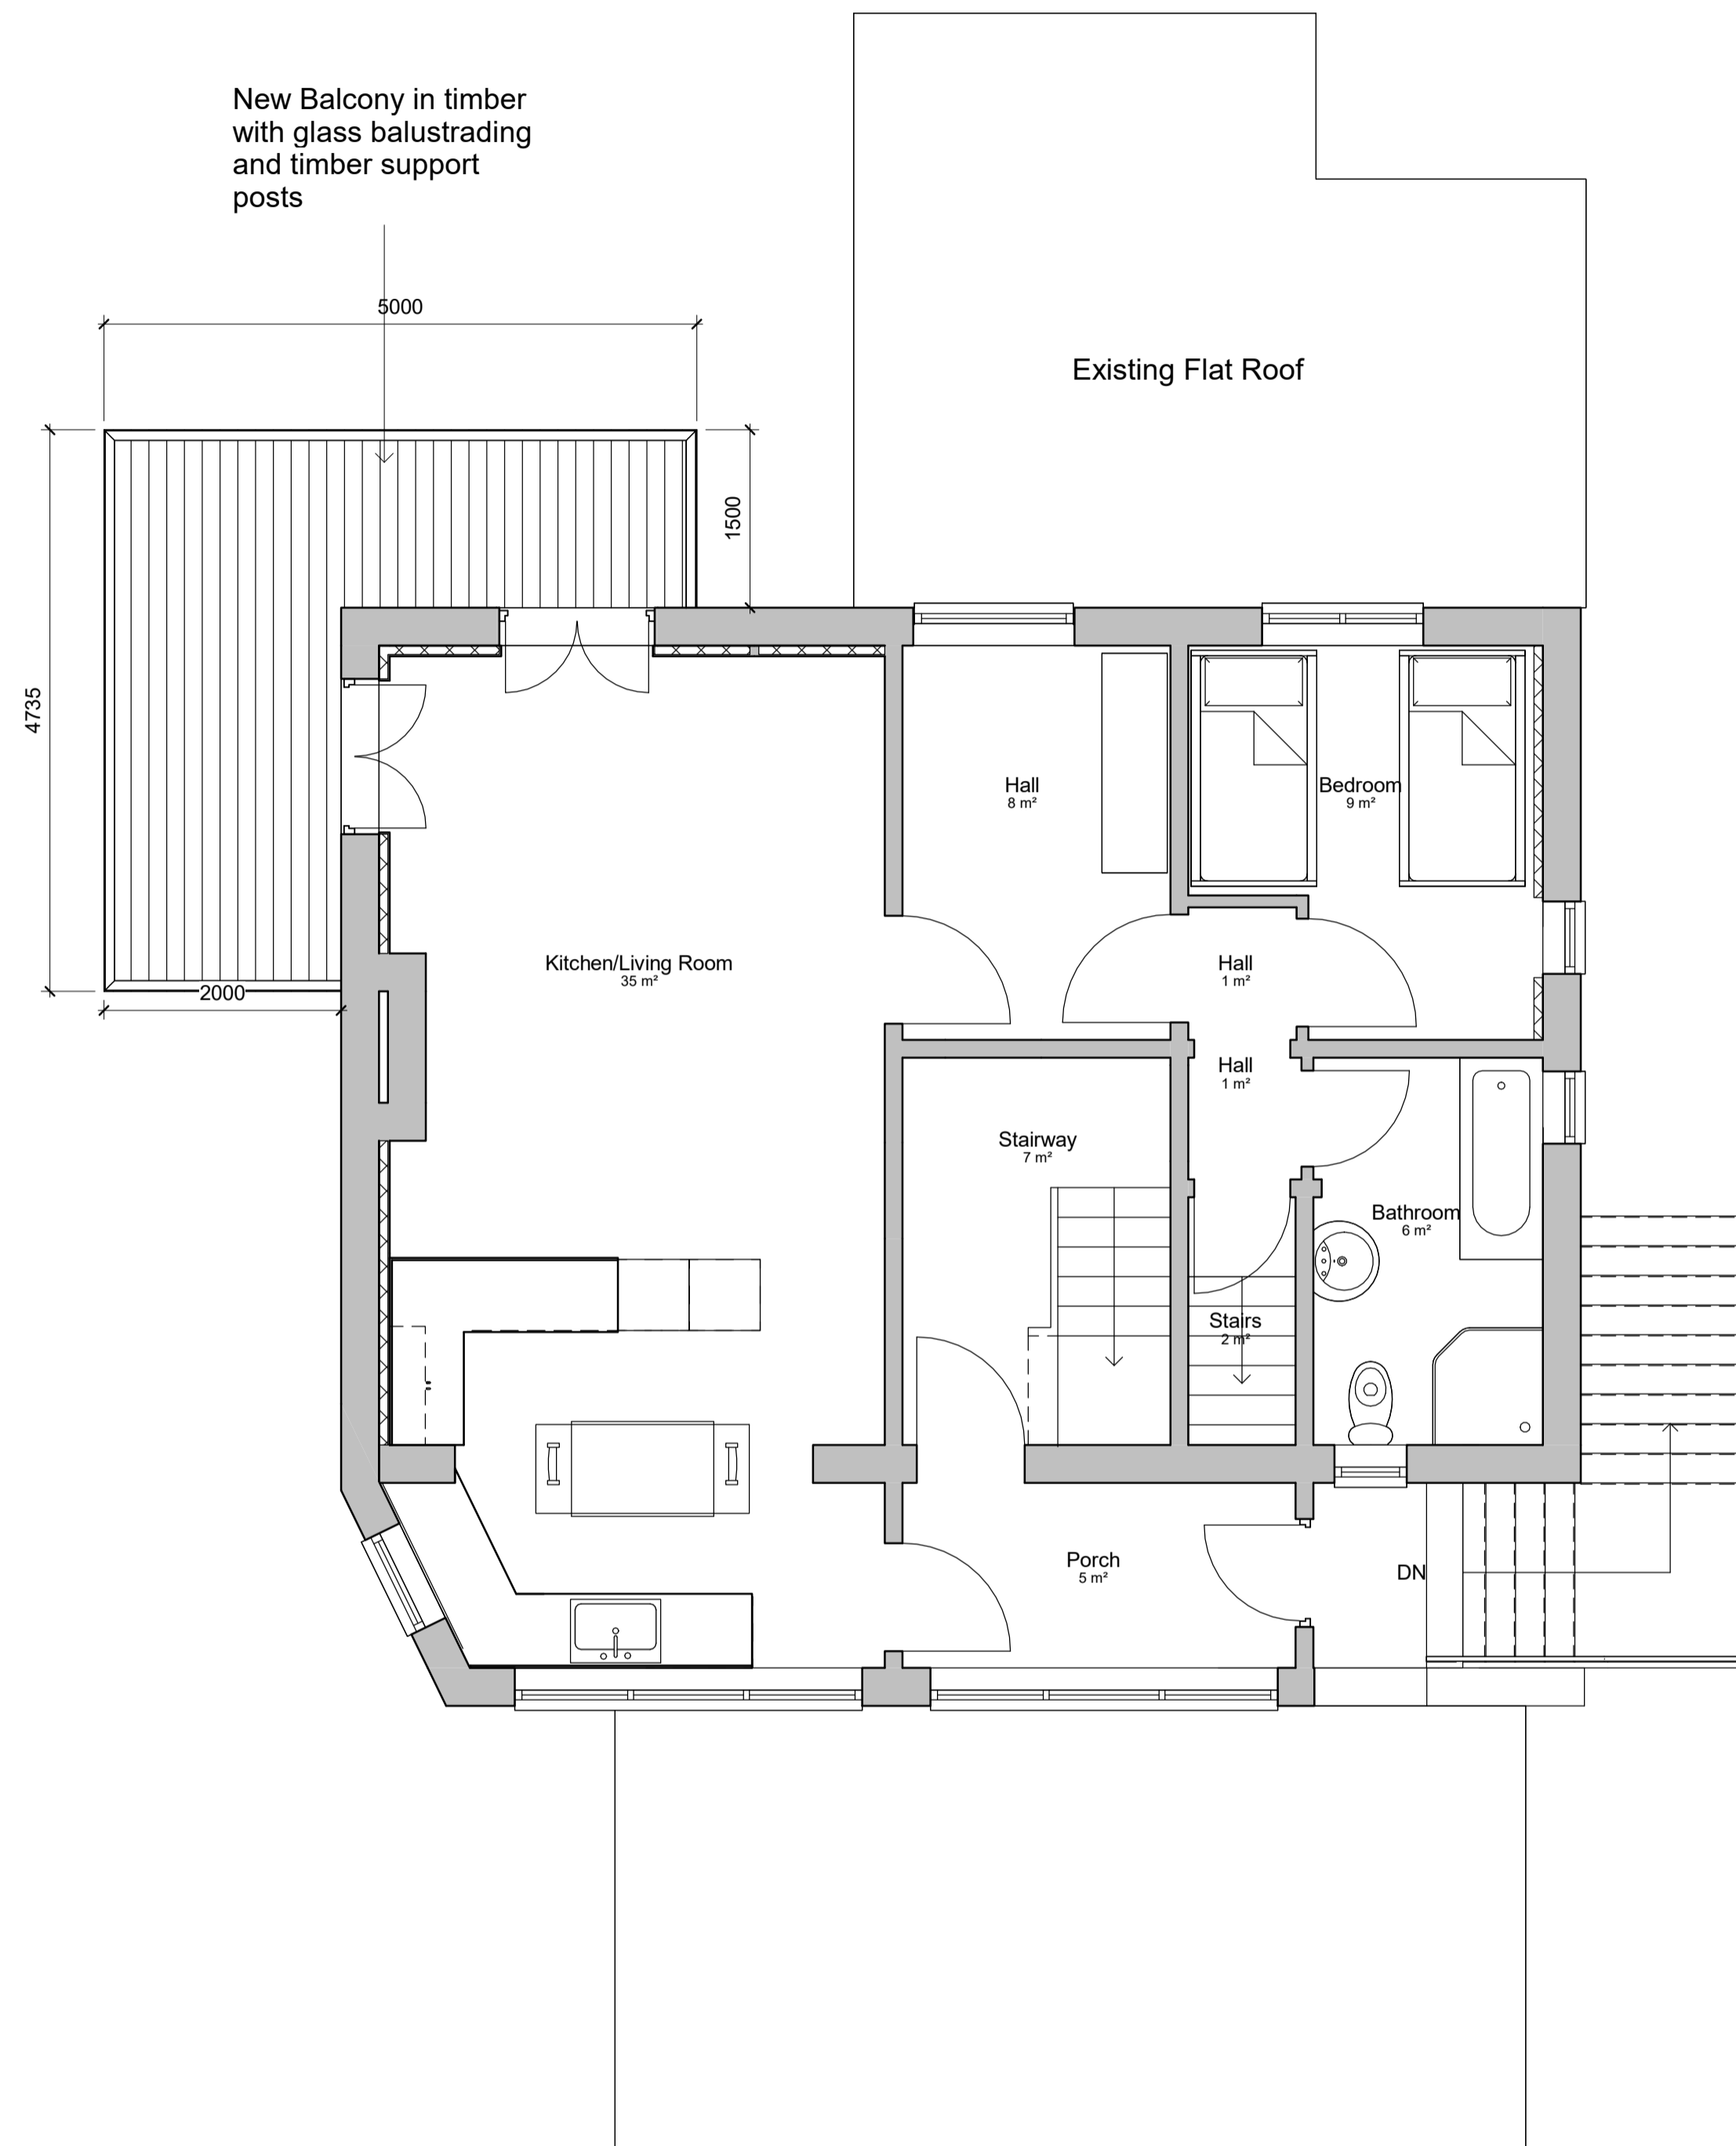


**1 Level 0 Proposed**  
1 : 50

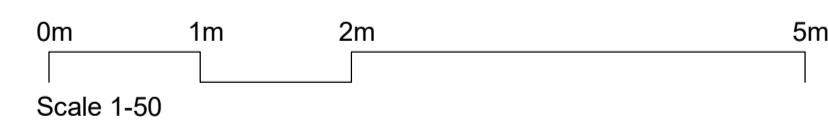

**2 Level 1 Proposed**  
1 : 50

**RECEIVED**  
By Liv Rickman at 1:59 pm, Jul 16, 2024

Rev	Description	Date
1	Client Preliminary Issue	24-02-25
2	Planning Submission	24-02-25
3	Planning Updates	24-06-26
4	Planning Submission	24-06-27
5	Planning Updates	24-07-14

CODE	SUITABILITY DESCRIPTION

STATUS	PURPOSE OF ISSUE

Matthew Wills - RIBA Chartered Architect  
3 Coppice Gardens, Lanner Moor, Lanner TR16 6BY  
Email: matthewwillsriba@gmail.com  
Tel: 07834453618

PROJECT  
**Porthloo, St Marys,  
Isles of Scilly**

TITLE  
**Proposed Floor Plans**


CLIENT  
**J & L Churchill**

DRAWN BY Author	CHECKED BY Checker	DATE 02/24/24
SCALE (@ A1) 1 : 50	PROJECT NUMBER 2303	
DRAWING NUMBER 2303-MWA-XX-XX-DR-A-1004		REV 5



**RECEIVED**

By Liv Rickman at 1:59 pm, Jul 16, 2024

2303-MWA-XX-XX-DR-A-1011  
2

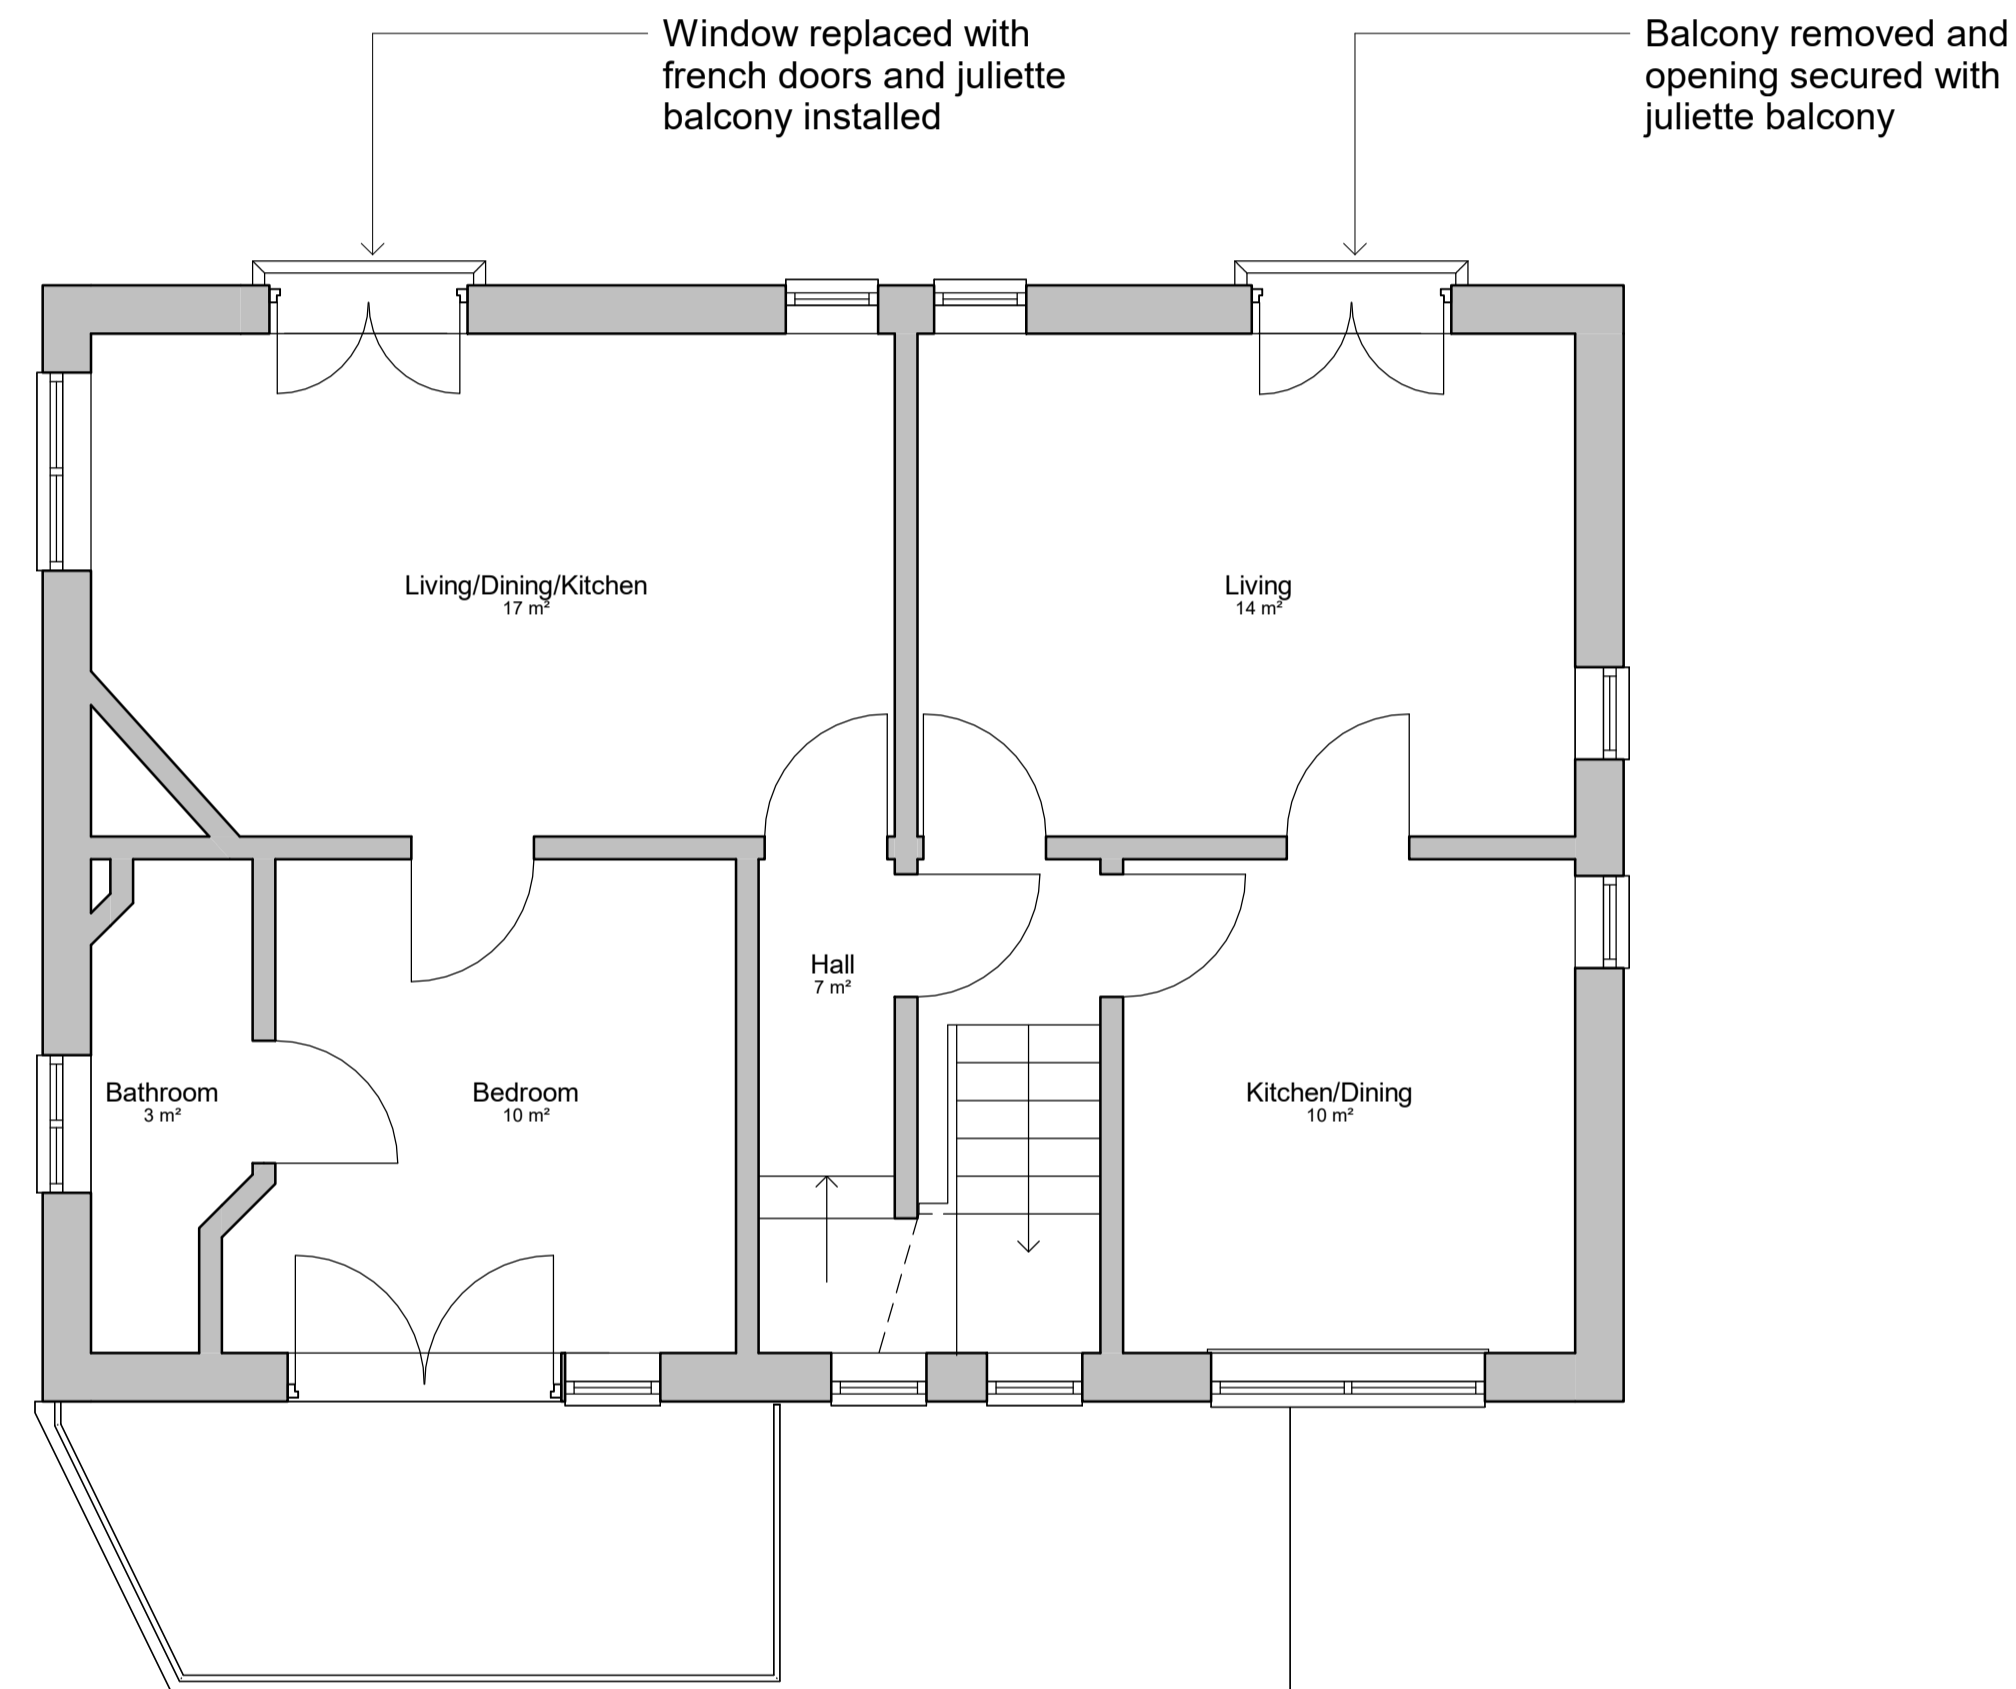

**1 Level 2 Proposed**  
1 : 50

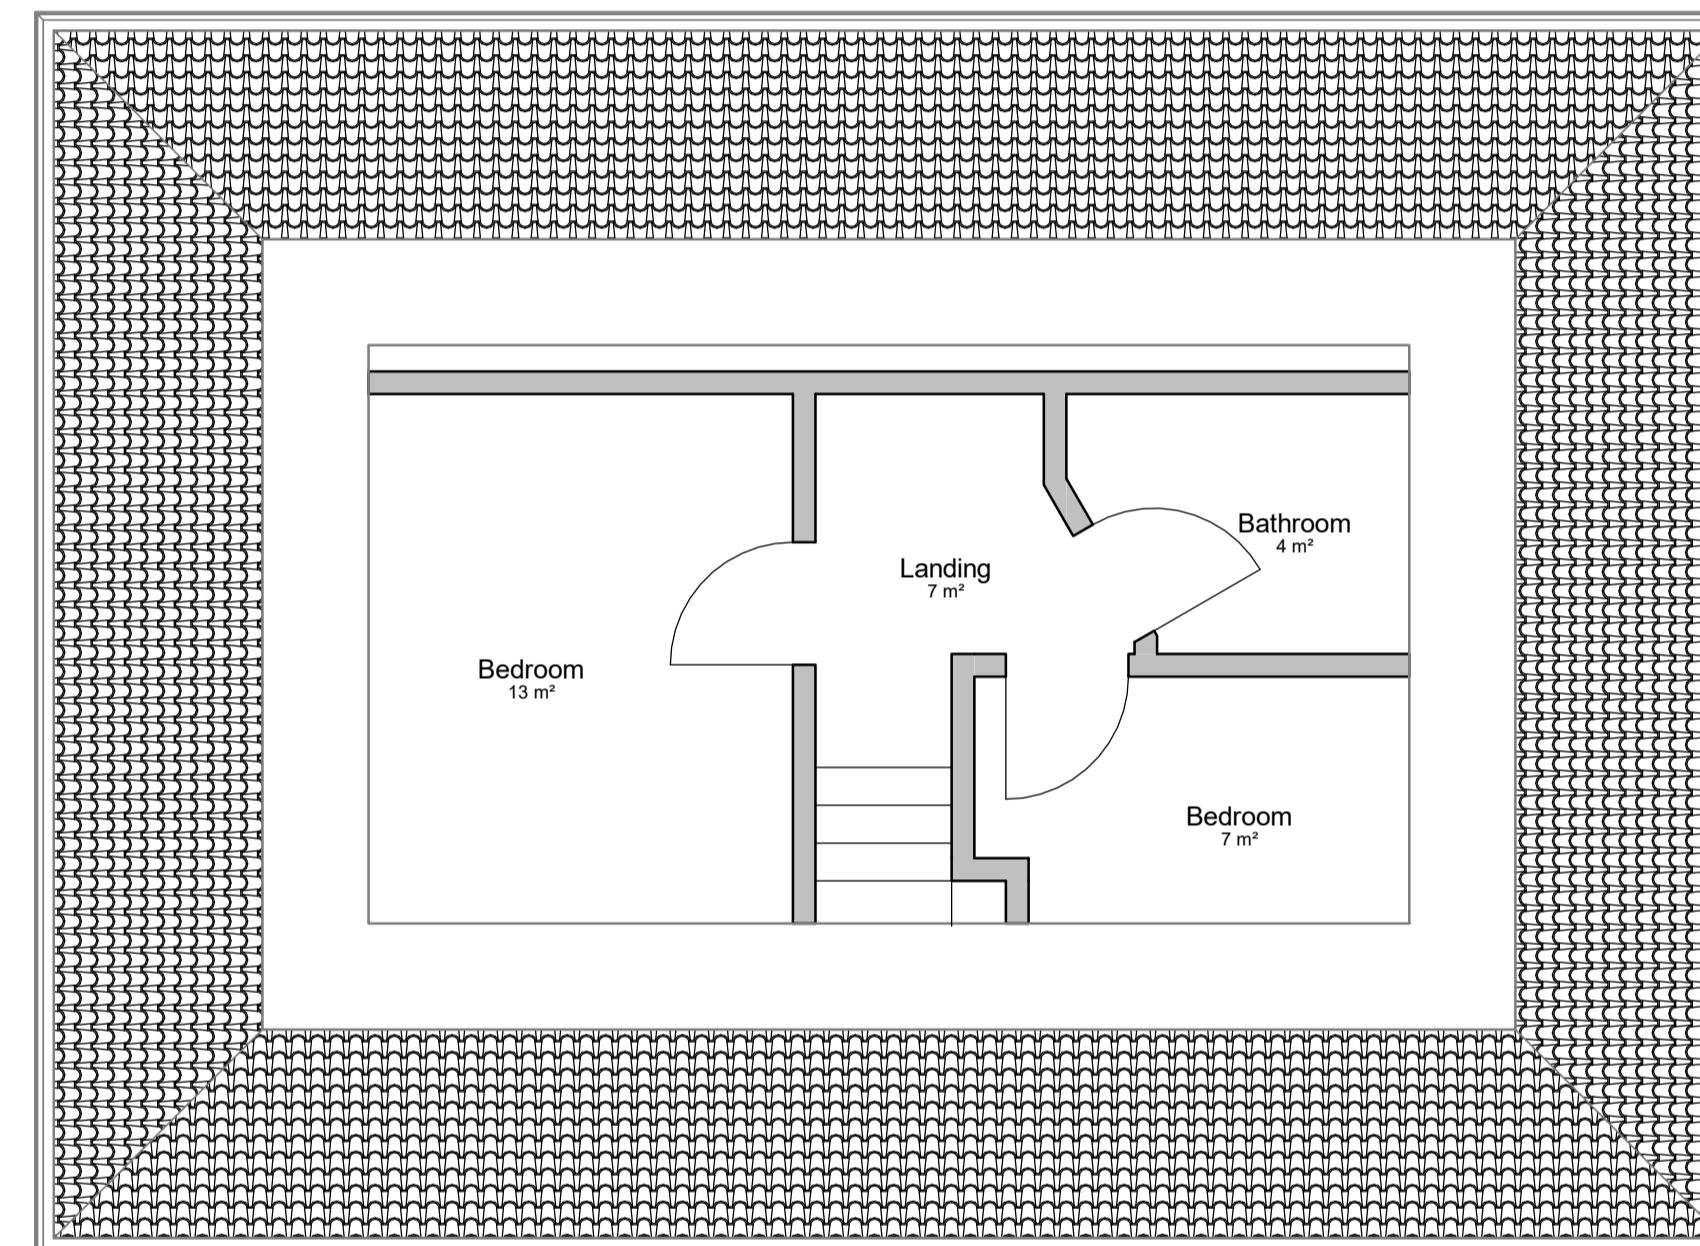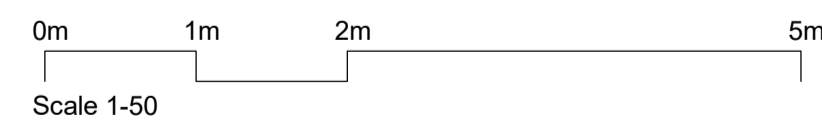

**2 Level 3 Proposed**  
1 : 50

Rev	Description	Date
1	Client Preliminary Issue	24-02-25
2	Planning Submission	24-02-25
3	Planning Updates	24-06-26
4	Planning Submission	24-06-27
5	Planning Updates	24-07-14

CODE	SUITABILITY DESCRIPTION

Matthew Wills - RIBA Chartered Architect  
3 Coppice Gardens, Lanner Moor, Lanner TR16 6BY  
Email: matthewwillsriba@gmail.com  
Tel: 07834453618

PROJECT  
**Porthloo, St Marys,  
Isles of Scilly**

TITLE  
**Proposed Floor Plans**

CLIENT  
**J & L Churchill**

DRAWN BY Author	CHECKED BY Checker	DATE 02/24/24
SCALE (@ A1) 1 : 50	PROJECT NUMBER 2303	

DRAWING NUMBER 2303-MWA-XX-XX-DR-A-1005	REV <b>5</b>
--	-----------------