


01 PROPOSED NORTH ELEVATION

REF 3258-3-220
 SCALE 1:50

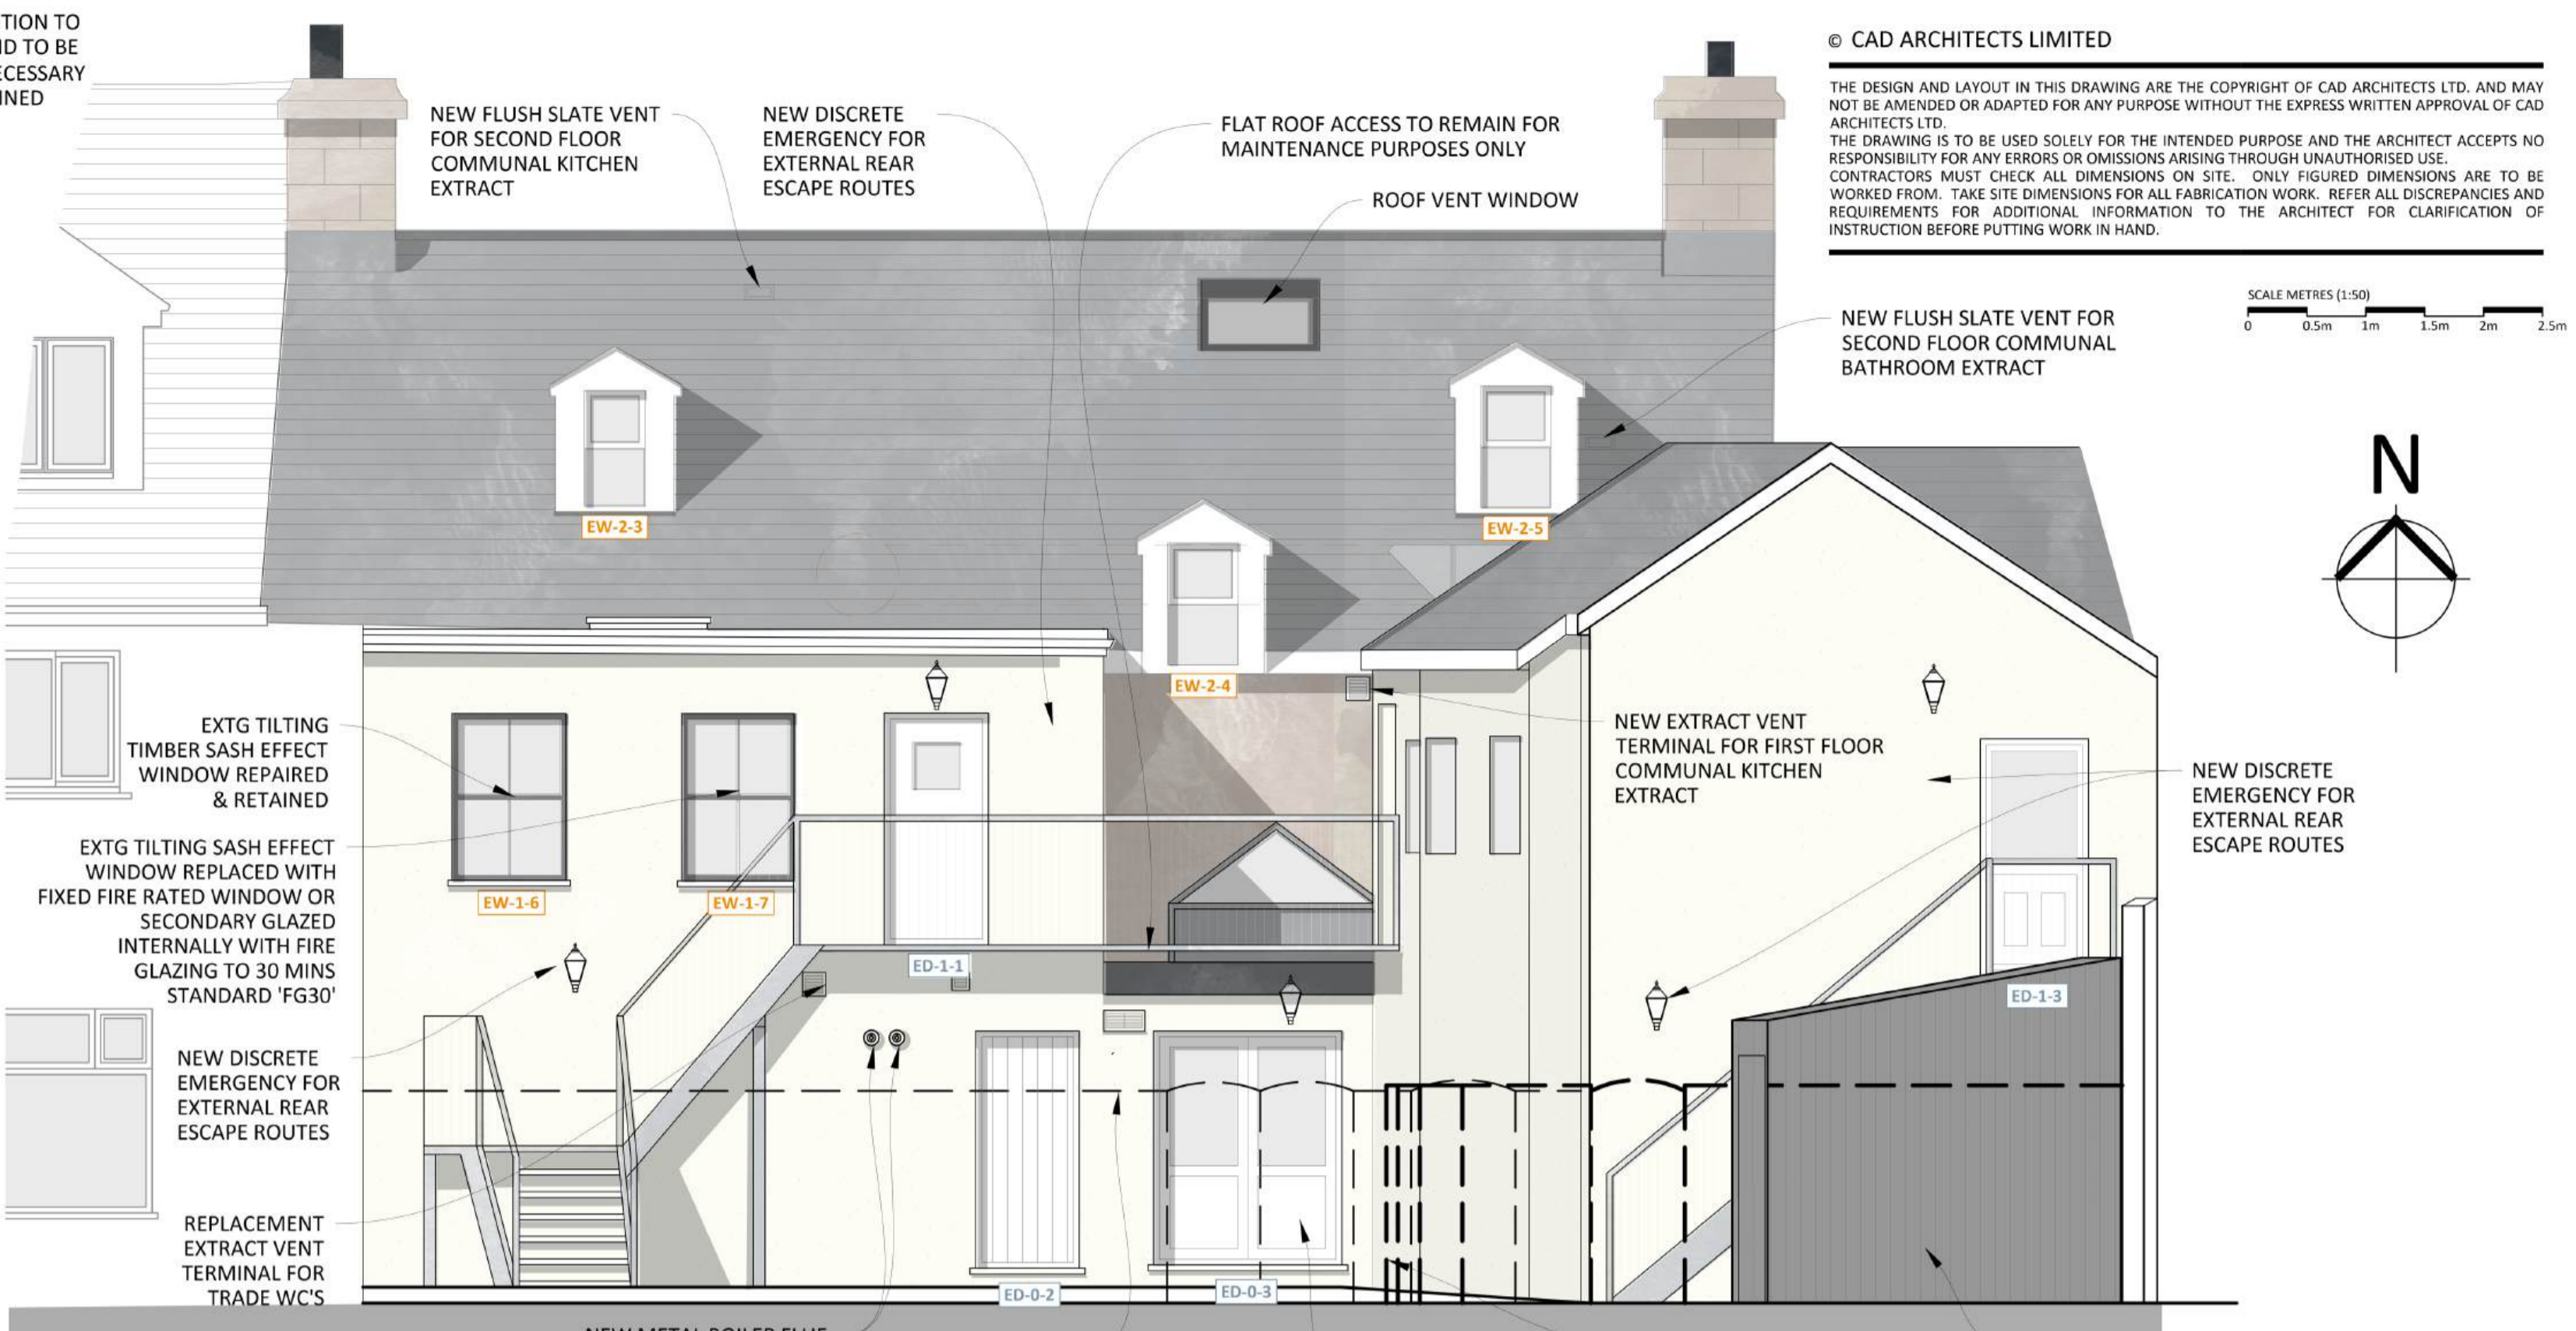

02 PROPOSED SOUTH ELEVATION

REF 3258-3-220
 SCALE 1:50


MATERIALS SCHEDULE:

- EXPOSED STONE RETAINED
- PAINTED RENDER TO MATCH EXISTING
- FLAT ROOF FINISH REPLACED WITH BITUMEN / GRP FINISHES
- EXISTING ROOF TO BE REPLACED AS OUTLINED IN ROOF SPECIFICATION DOCUMENT
- NATURAL SLATE RETAINED (CEMENT FIBRE SLATES UPGRADED WHERE AFFECTED)
- PAINTED TIMBER WINDOWS AND DOORS
- EXTG UPVC WINDOWS + DOORS REPAIRED/RETAINED/ REPLACED LIKE FOR LIKE UNLESS NOTED



03 PROPOSED EAST ELEVATION

REF 3258-3-220
 SCALE 1:50

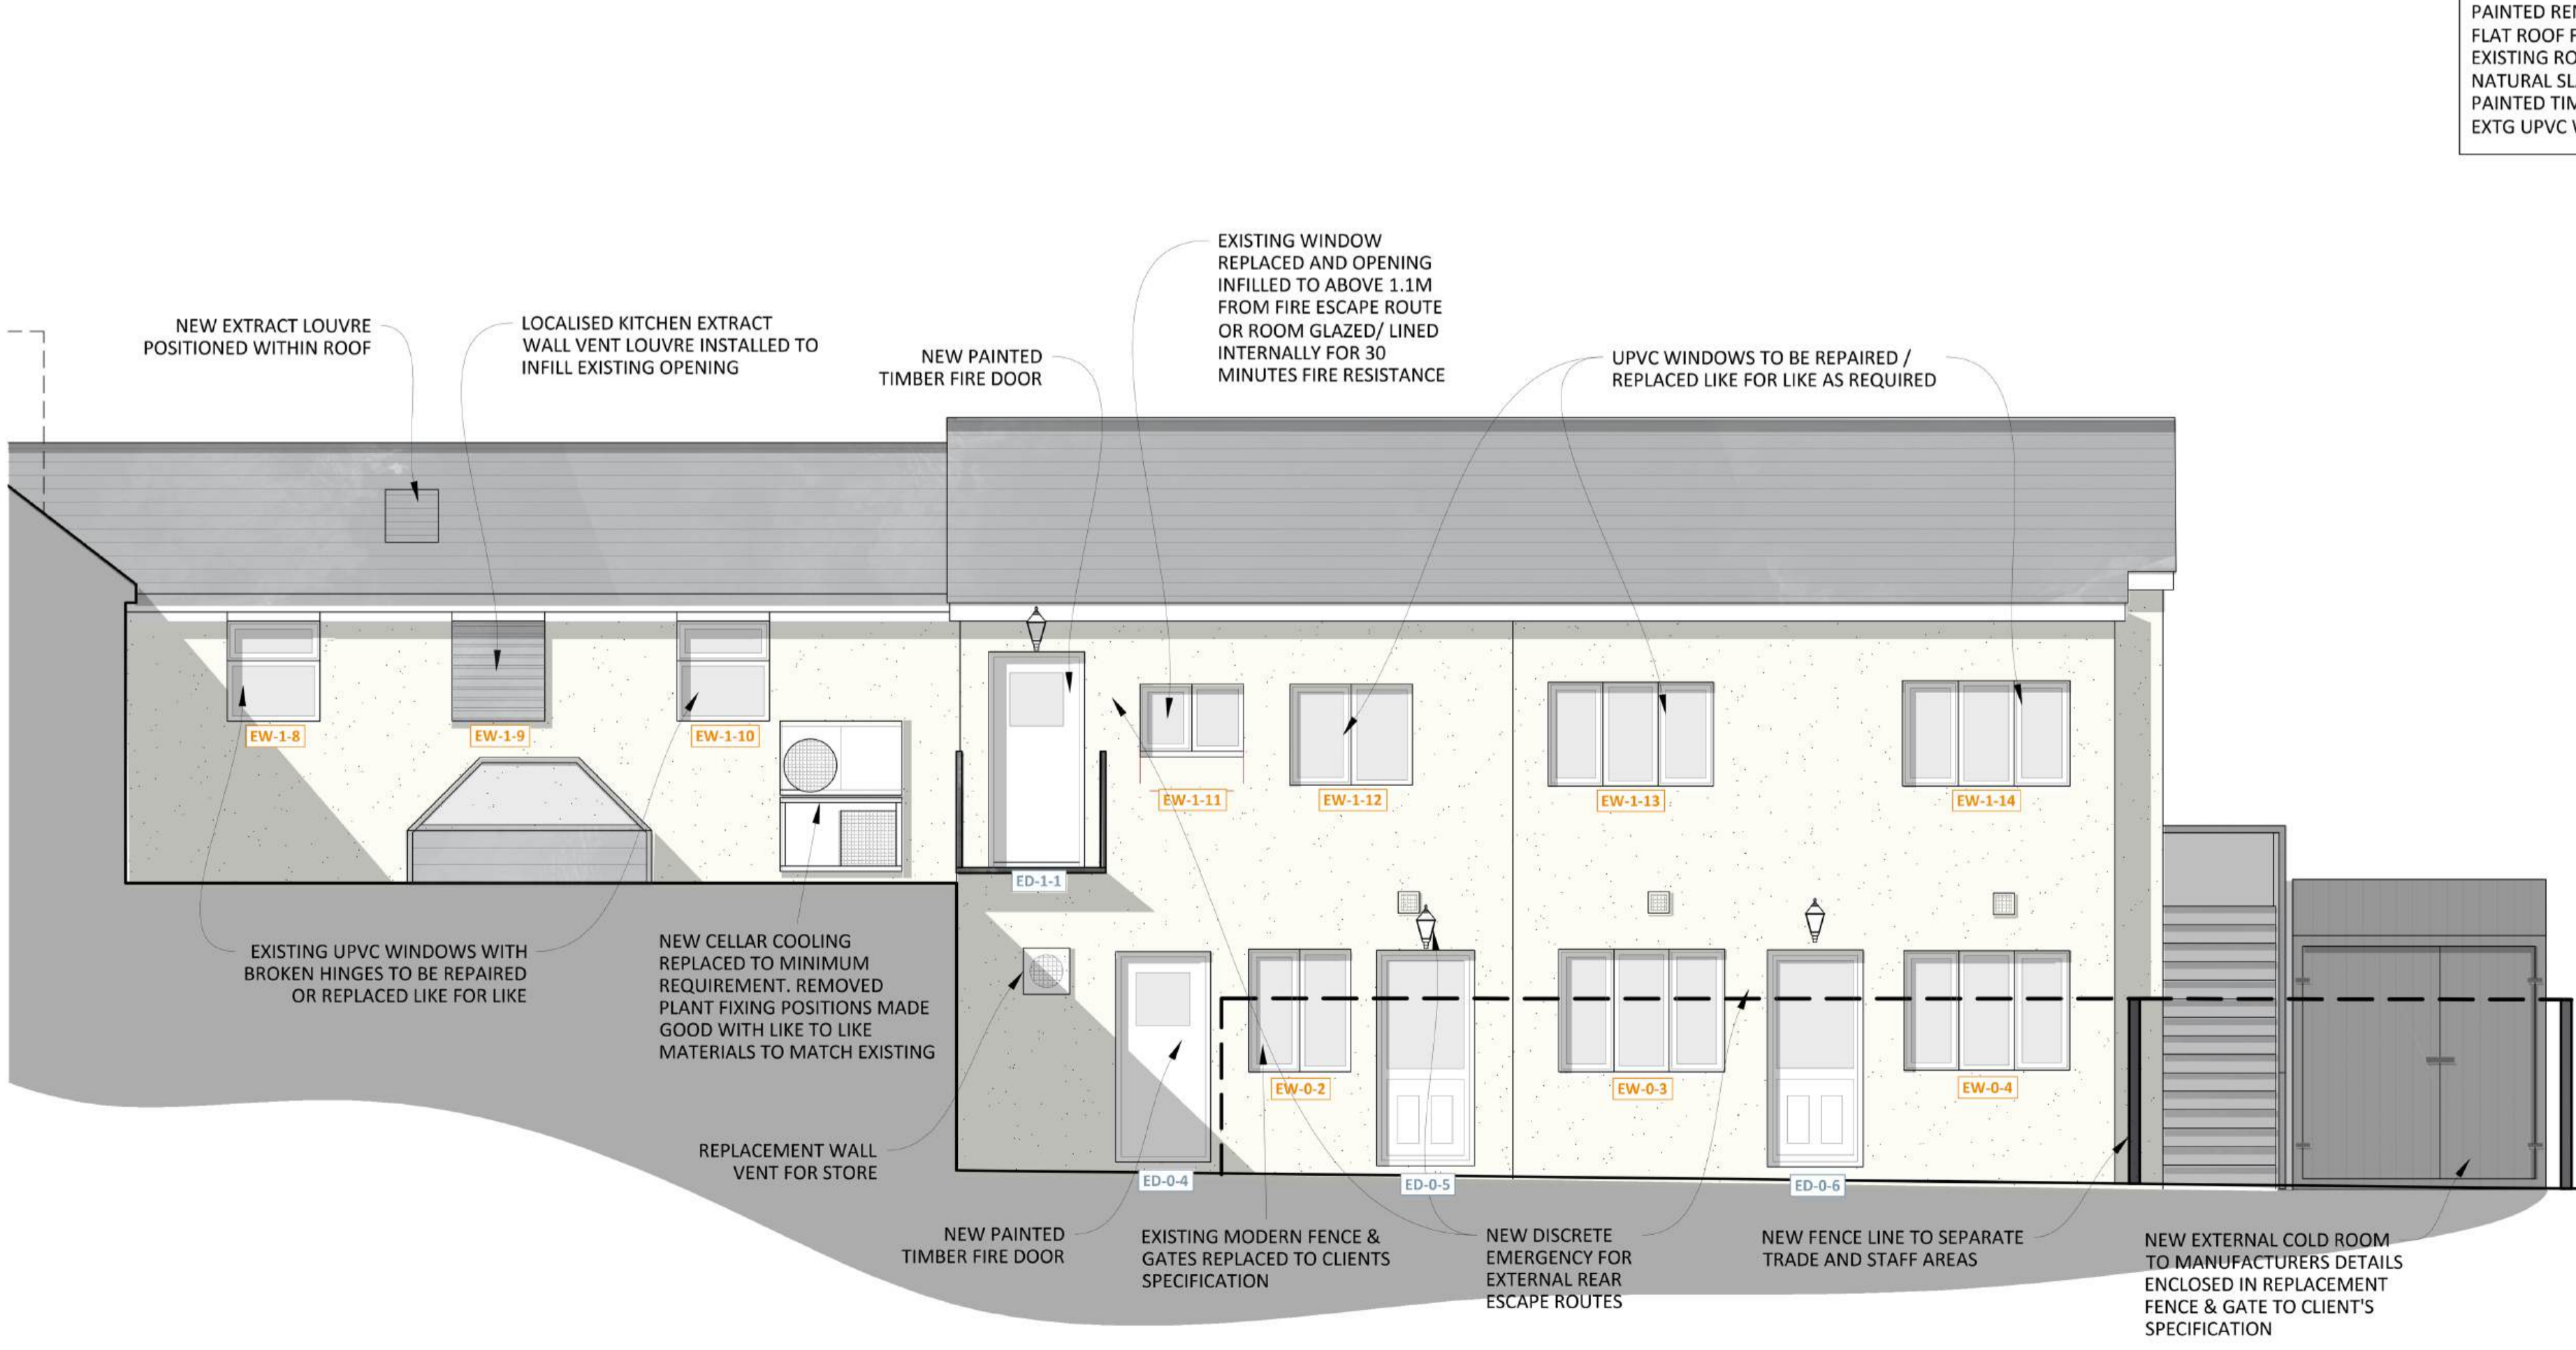

04 PROPOSED WEST ELEVATION

REF 3258-3-220
 SCALE 1:50

F	EXTRACT UPDATED	MAR 25	JP
REV	DESCRIPTION	DATE	INS

CAD HERITAGE

THE CONSERVATION DIVISION OF CAD ARCHITECTS LTD
 COURTLEIGH HOUSE, 74-75 LEMON STREET
 TRURO, CORNWALL, TR1 2PN
 CALL: 01872 630 040
 MAIL: info@cadheritage.co.uk
 WEB: www.cadheritage.co.uk

RIBA
 Chartered Practice

THE	CHANGE OF USE AT THE BISHOP AND WOLF PUBLIC HOUSE, HUGH ST, ISLES OF SCILLY, TR21 0LL	AUTHOR	JP
DATE	FEB 24	DATE	FEB 24
CLIENT	ST AUSTELL BREWERY	SCALE	As Shown @ A1
DRAWN	PROPOSED ELEVATIONS	CHECKED	CC

PLANNING	3258-3-220	F
----------	------------	---