




01 PROPOSED NORTH ELEVATION

REF: 3258-3-225
 SCALE: 1:50




02 PROPOSED SOUTH ELEVATION

REF: 3258-3-225
 SCALE: 1:50

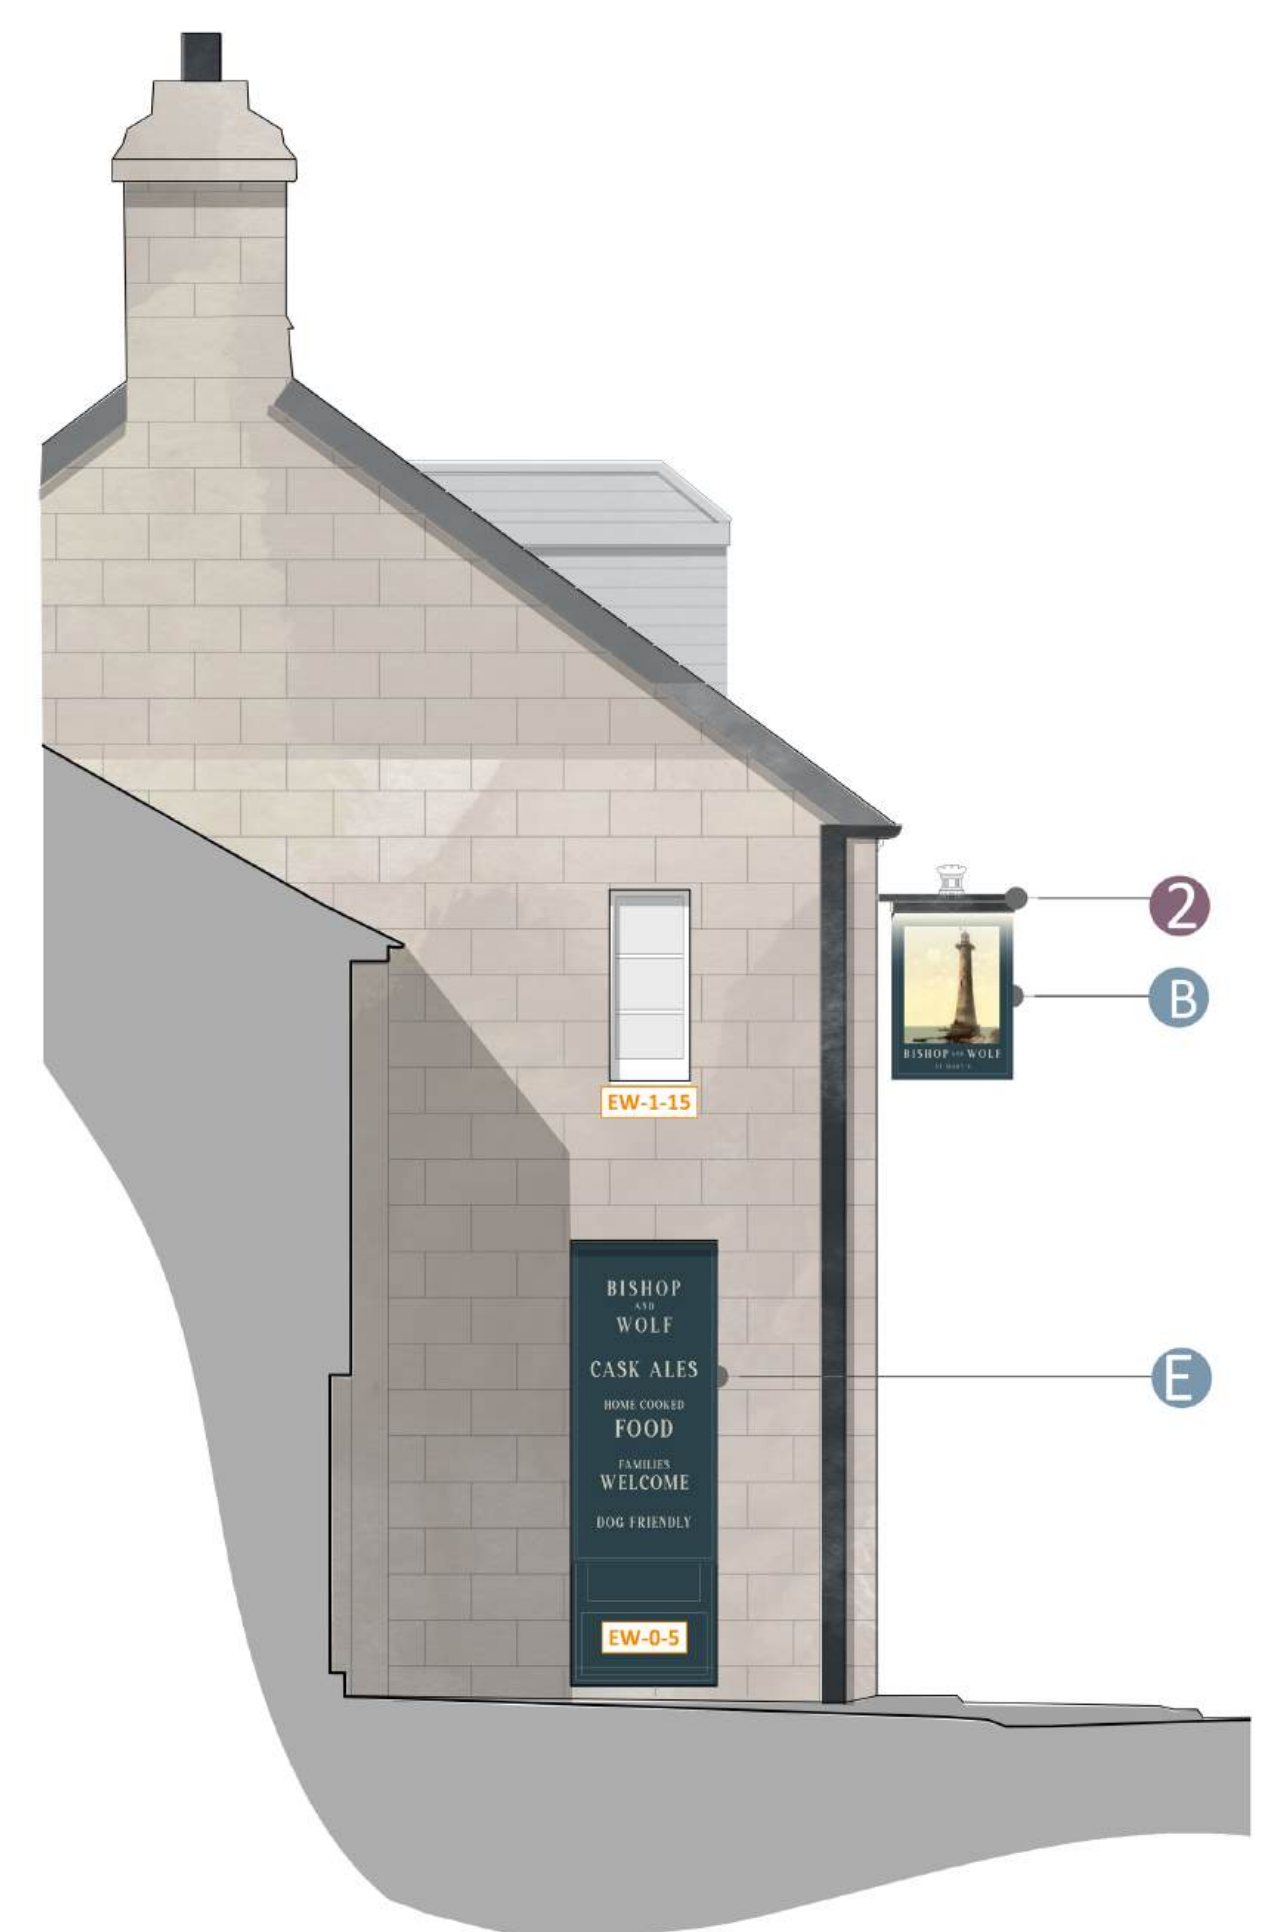

03 PROPOSED EAST ELEVATION

REF: 3258-3-225
 SCALE: 1:50

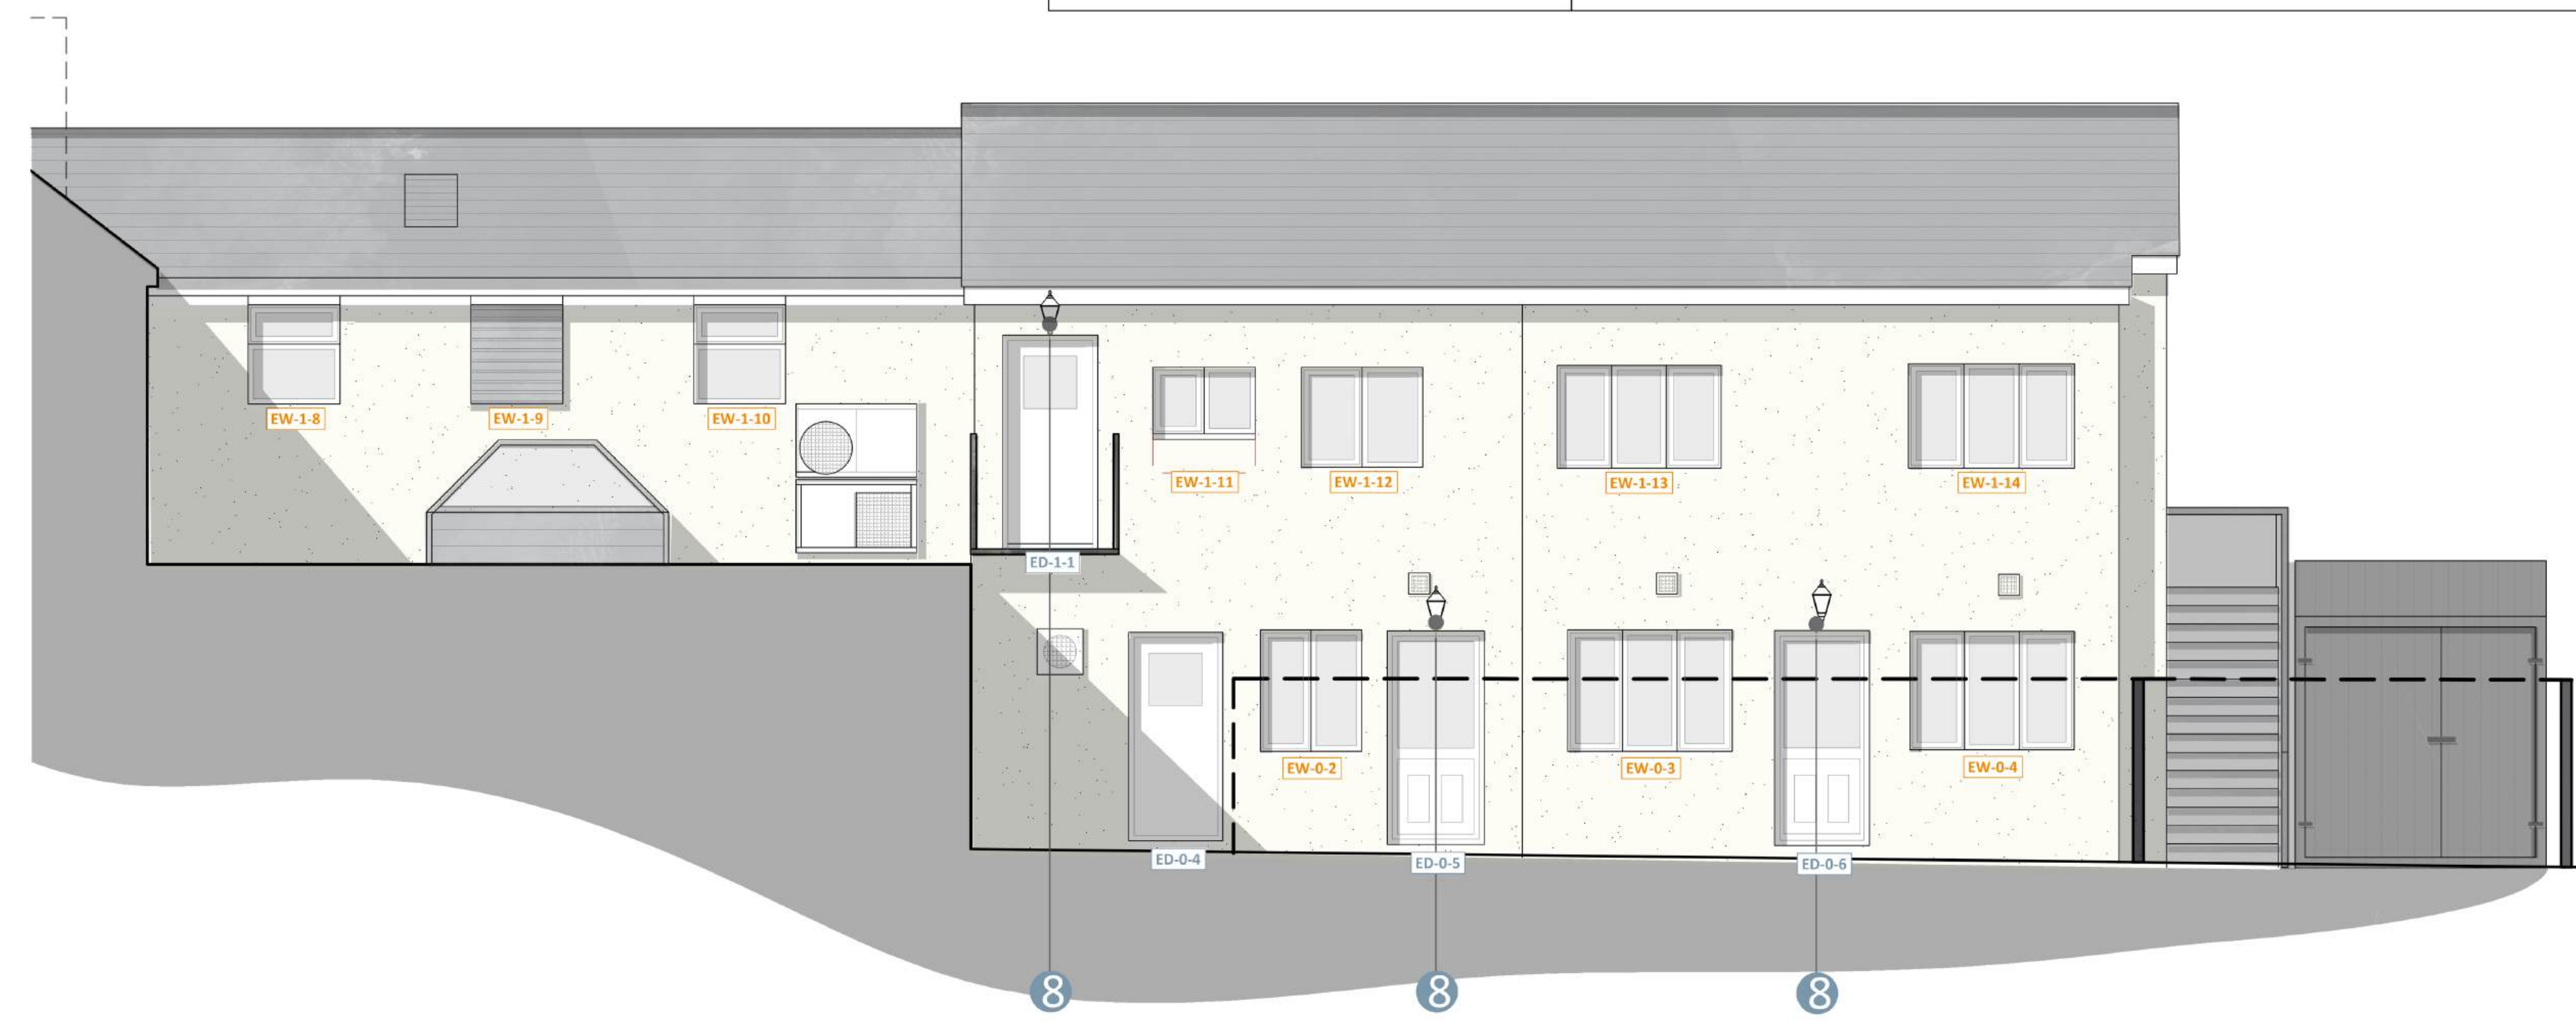

04 PROPOSED WEST ELEVATION

REF: 3258-3-225
 SCALE: 1:50

MASTER KEY:		KEY:	
A	EXTG/ REPLACEMENT SIGNAGE POSITION	A	REPLACEMENT PAINTED TIMBER SIGN WITH 3D ACRYLIC LETTERS 1400X1000MM
A	NEW SIGNAGE POSITION	B	REPLACEMENT PAINTED TIMBER 'PICTORAL' SWING SIGN WITH NEW SUPPORTING FRAME
1	EXTG/ REPLACEMENT LIGHT FITTING POSITION	C	REPLACEMENT PAINTED TIMBER 'AMENITY SIGN' - IN PLACE OF TWO FORMER AMENITY SIGNS
1	NEW LIGHT FITTING POSITION	D	ALUMINIUM MENU CASE ADJACENT TO ENTRANCE DOOR
		E	REPLACEMENT PAINTED TIMBER AMENITY SIGN
		F	NEW ACRYLIC 3D LETTER SIGNAGE
		1	NEW FIXED SIGN PELMET LIGHT
		2	NEW PELMET LIGHT ON HANGING SIGN
		3	REPLACEMENT OF EXISTING WALL LIGHT
		4	WALL LIGHT ABOVE AMENITY
		5	EXISTING SIGNAGE FLOOD LIGHTS TO BE REMOVED
		6	EXISTING LIGHT TO BE REPLACED WITH DISCRETE LIGHT
		7	NEW EMERGENCY LIGHT
		8	REPLACEMENT LIGHT POSITION

A	MINOR AMENDMENTS	MAR 25	JP
REV	DESCRIPTION	DATE	INS

CAD HERITAGE

THE CONSERVATION DIVISION OF CAD ARCHITECTS LTD
 COURTLIGH HOUSE, 74-75 LEMON STREET
 TRURO, CORNWALL, TR1 2PN
 CALL: 01872 630 040
 MAIL: info@cadheritage.co.uk
 WEB: www.cadheritage.co.uk

RIBA
 Chartered Practice

THE CHANGE OF USE AT THE BISHOP AND WOLF PUBLIC HOUSE, HUGH ST, ISLES OF SCILLY, TR21 0LL
 CLIENT: ST AUSTELL BREWERY

PROPOSED ELEVATIONS
 PROPOSED SIGNAGE

PLANNING	3258-3-225	A
----------	------------	---