


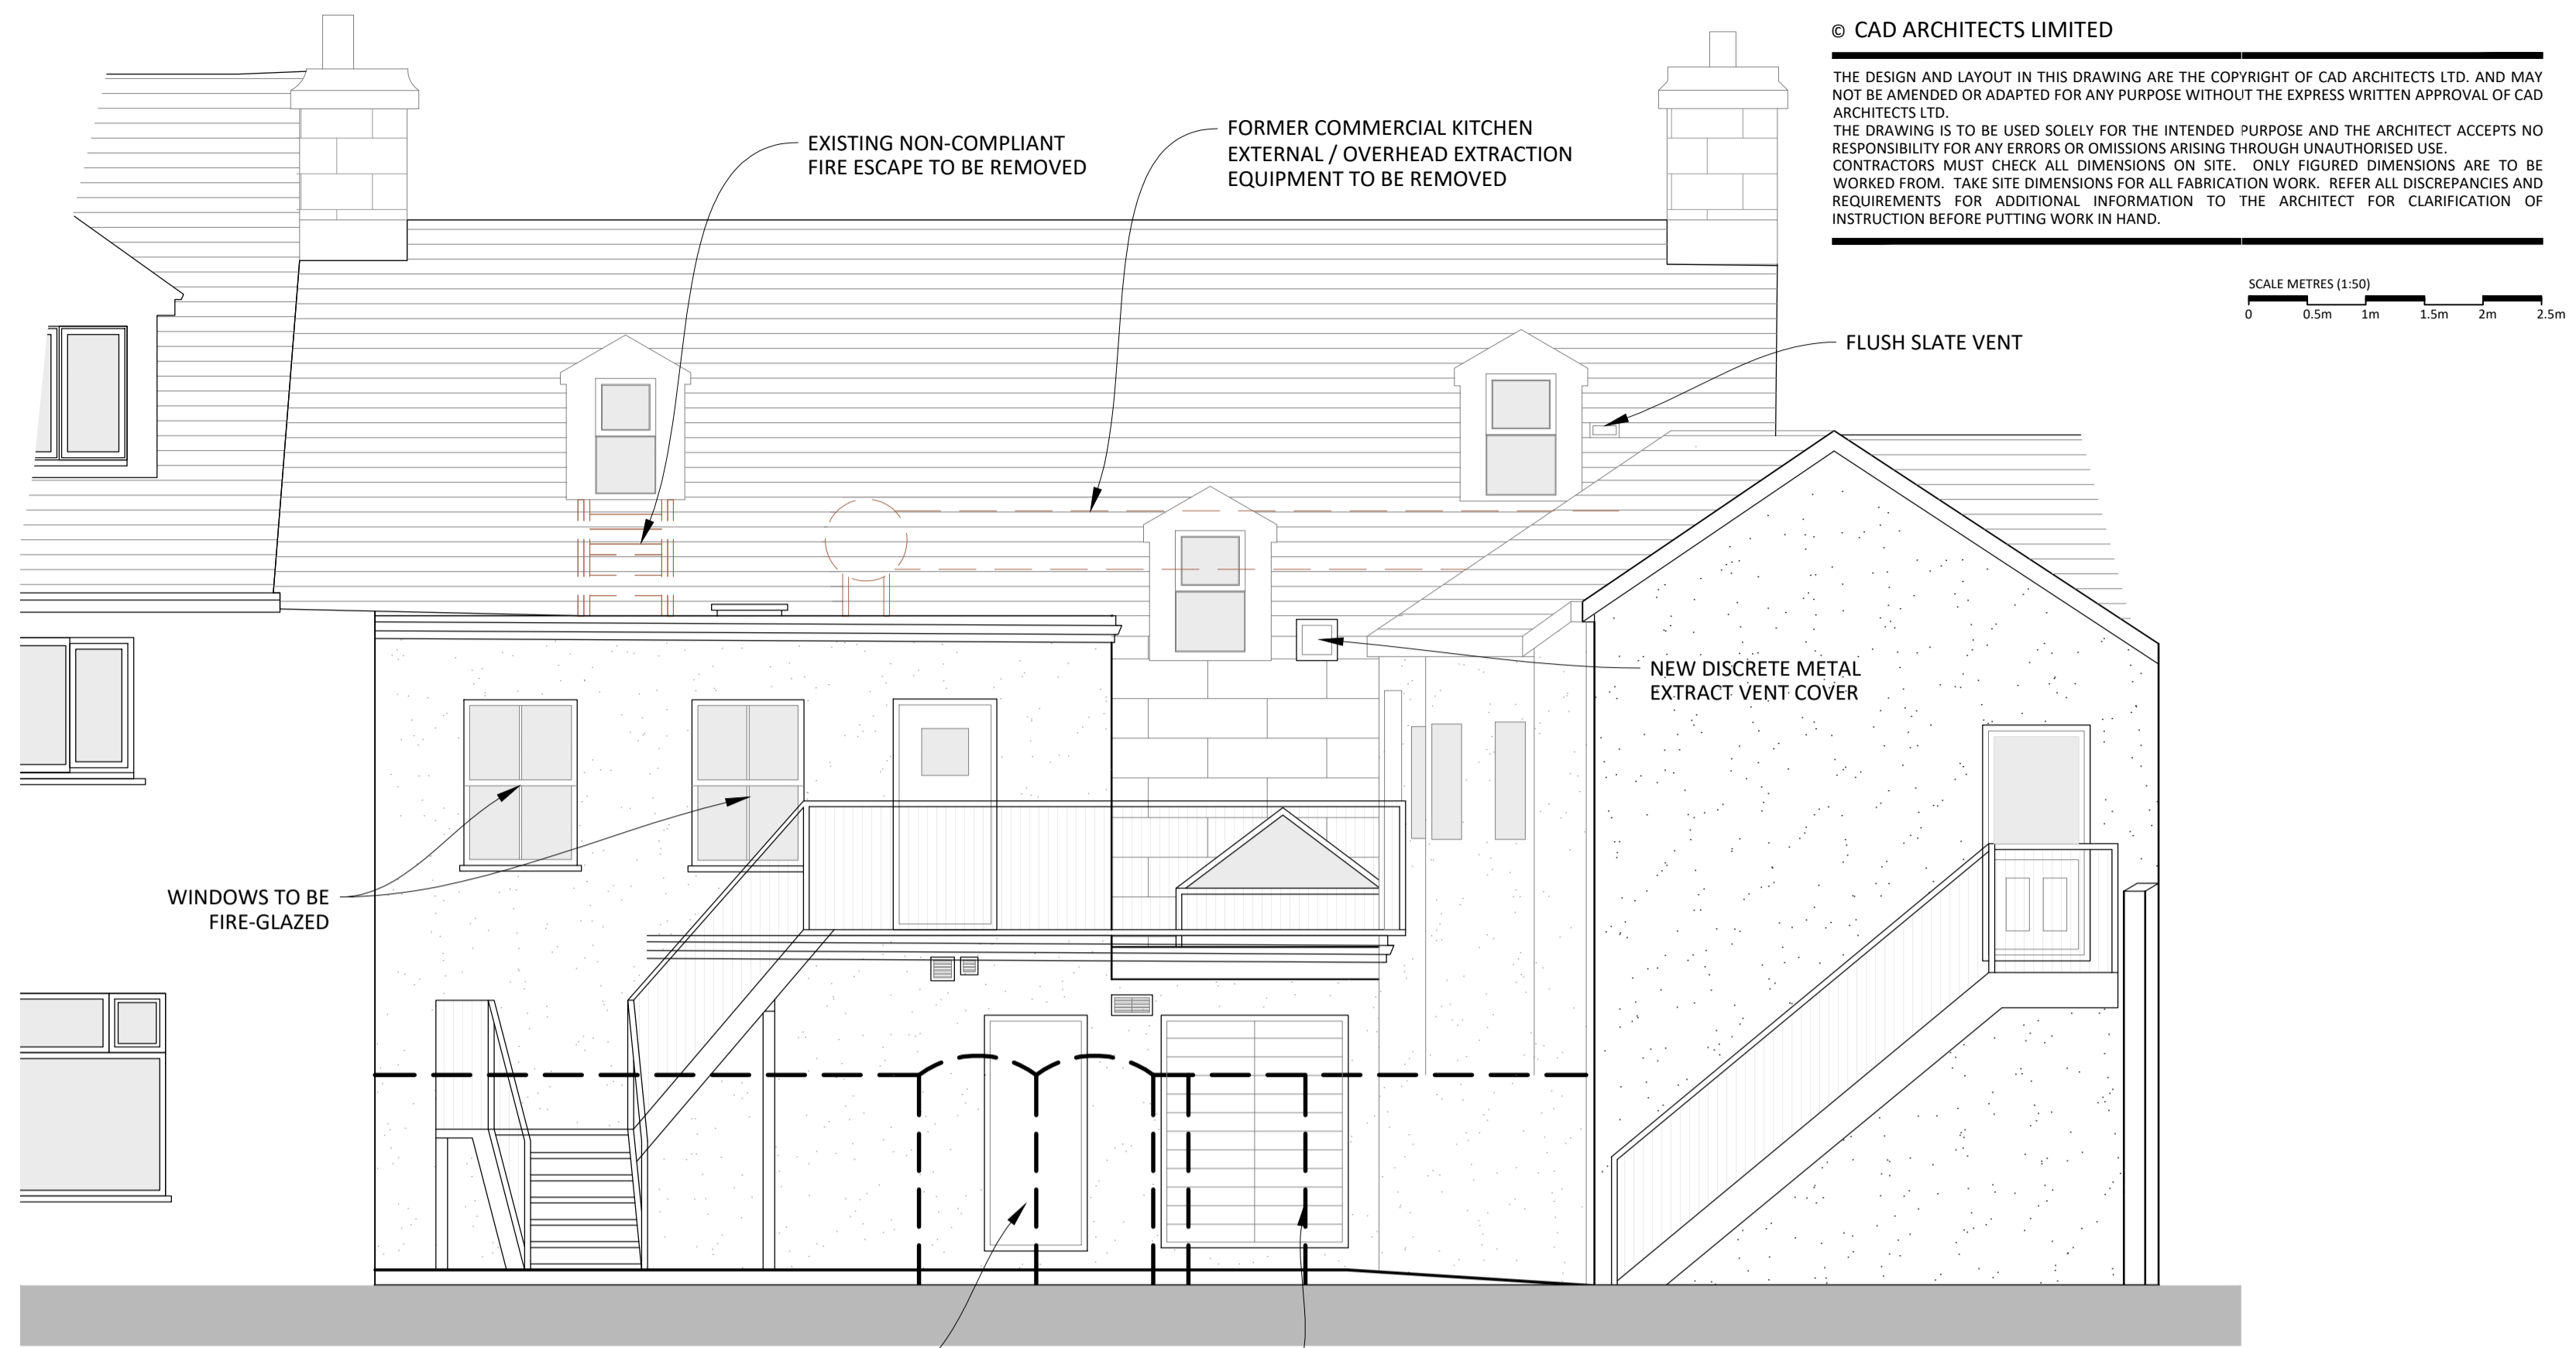

01 NORTH ELEVATION - PHASE 1

REF: 3258-3-120
SCALE: 1:50



02 SOUTH ELEVATION - PHASE 1


REF: 3258-3-120
SCALE: 1:50

© CAD ARCHITECTS LIMITED
THE DESIGN AND LAYOUT IN THIS DRAWING ARE THE COPYRIGHT OF CAD ARCHITECTS LTD. AND MAY NOT BE AMENDED OR ADAPTED FOR ANY PURPOSE WITHOUT THE EXPRESS WRITTEN APPROVAL OF CAD ARCHITECTS LTD.
THIS DRAWING IS TO BE USED SOLELY FOR THE INTENDED PURPOSE AND THE ARCHITECT ACCEPTS NO RESPONSIBILITY FOR ANY ERRORS OR OMISSIONS ARISING THROUGH UNAUTHORISED USE.
CONTRACTORS MUST CHECK ALL DIMENSIONS ON SITE. ONLY FIGURED DIMENSIONS ARE TO BE WORKED FROM. TAKE SITE DIMENSIONS FOR ALL FABRICATION WORK. REFER ALL DISCREPANCIES AND REQUIREMENTS FOR ADDITIONAL INFORMATION TO THE ARCHITECT FOR CLARIFICATION OF INSTRUCTION BEFORE PUTTING WORK IN HAND.


SCALE METRES (1:50)
0 0.5m 1m 1.5m 2m 2.5m

MATERIALS SCHEDULE:
EXPOSED STONE RETAINED
PAINTED RENDER TO MATCH EXISTING
FLAT ROOF FINISH UPGRADED
NATURAL SLATE RETAINED (CEMENT FIBRE SLATES UPGRADED WHERE AFFECTED)
PAINTED TIMBER WINDOWS AND DOORS

RECEIVED
By Liv Rickman at 4:07 pm, Apr 29, 2024

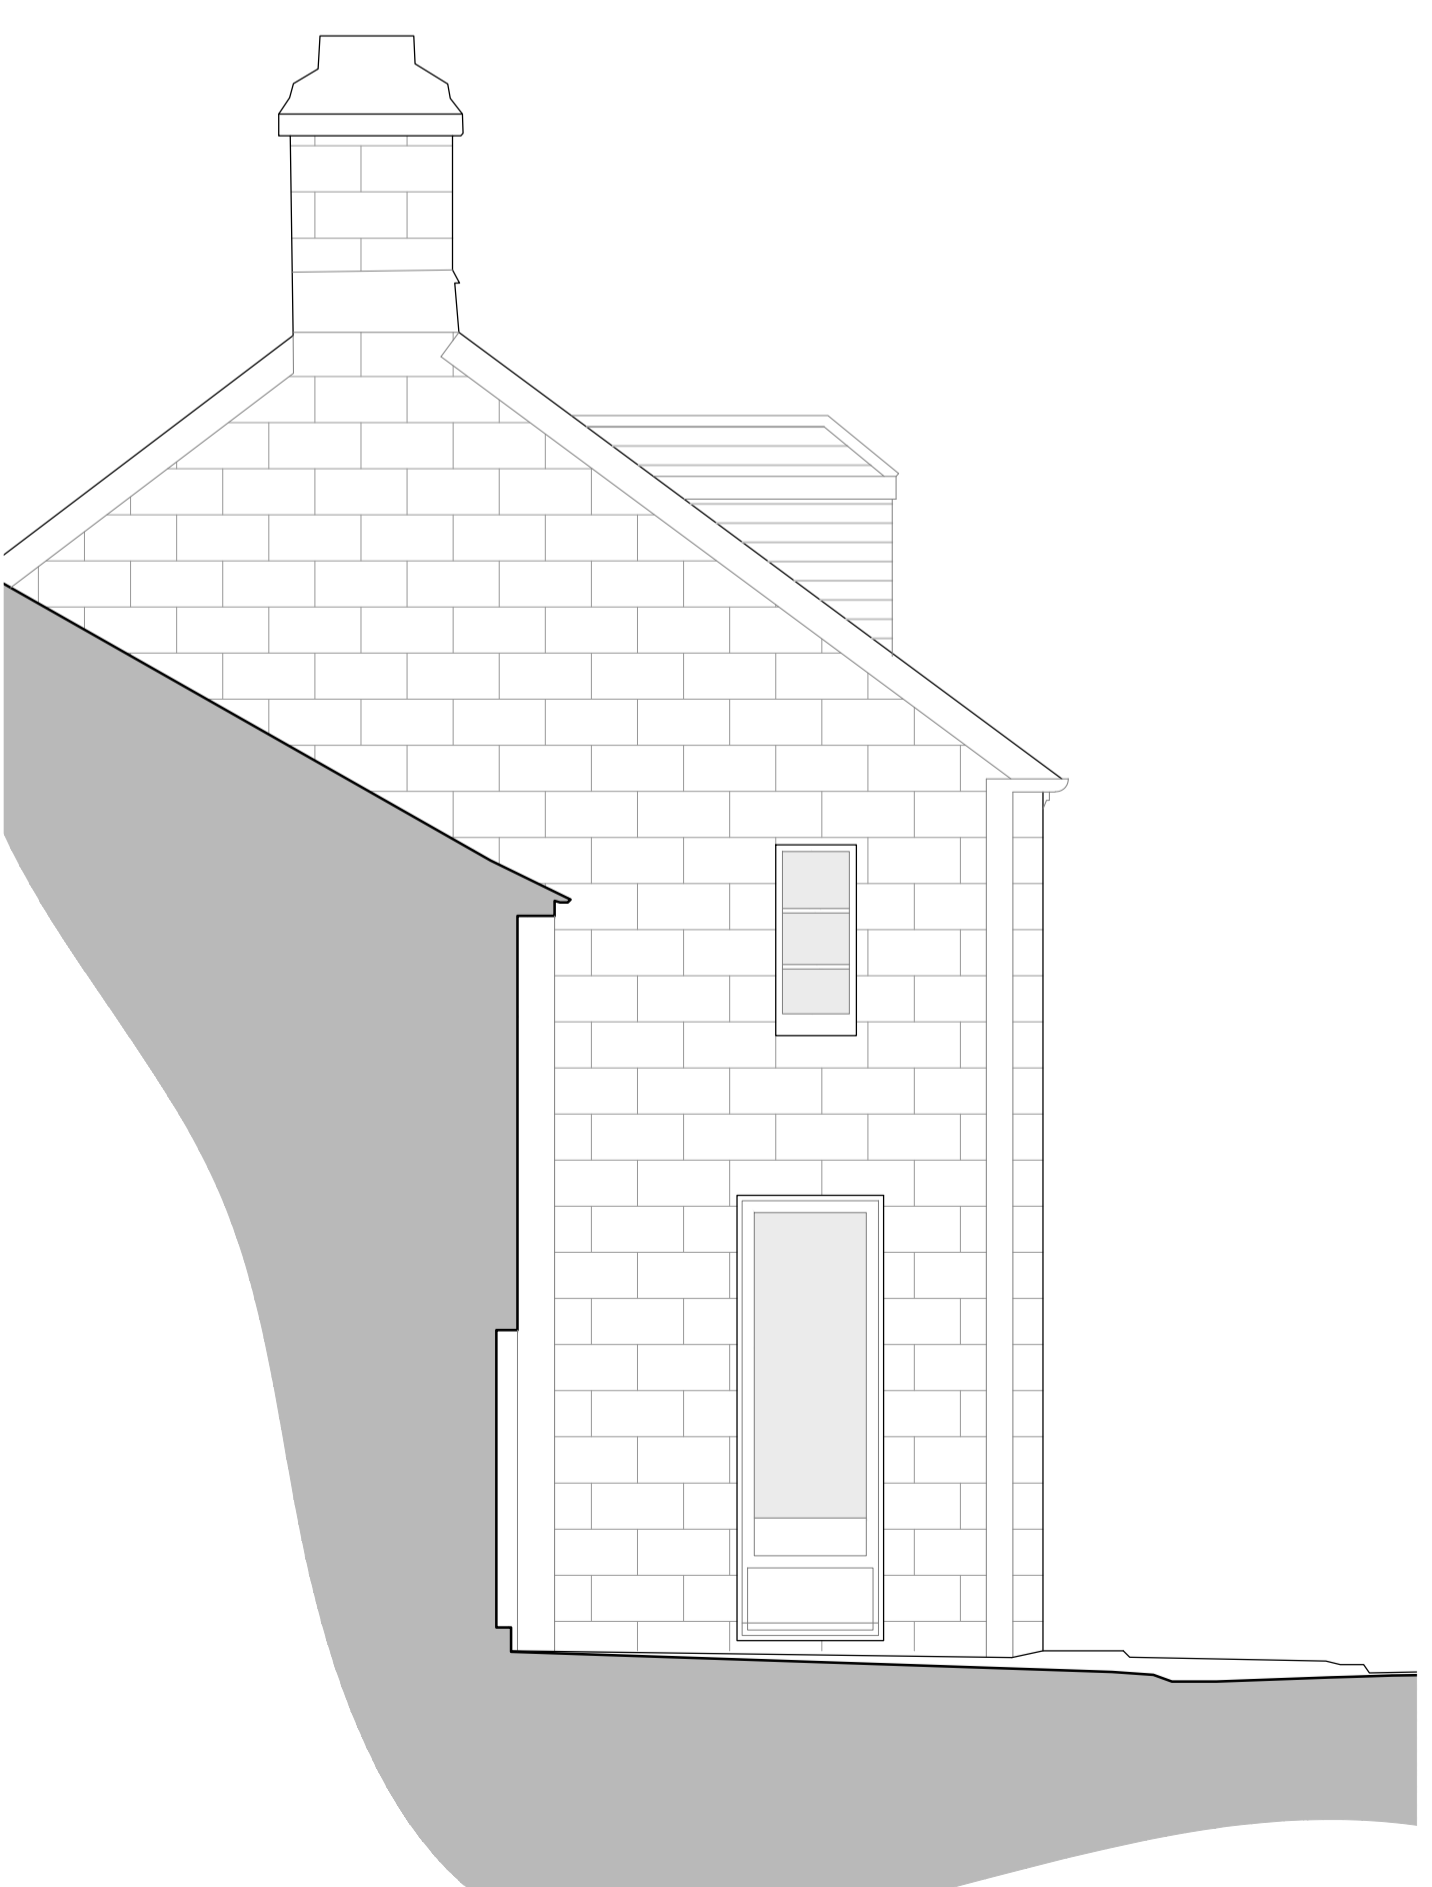

03 EAST ELEVATION - PHASE 1

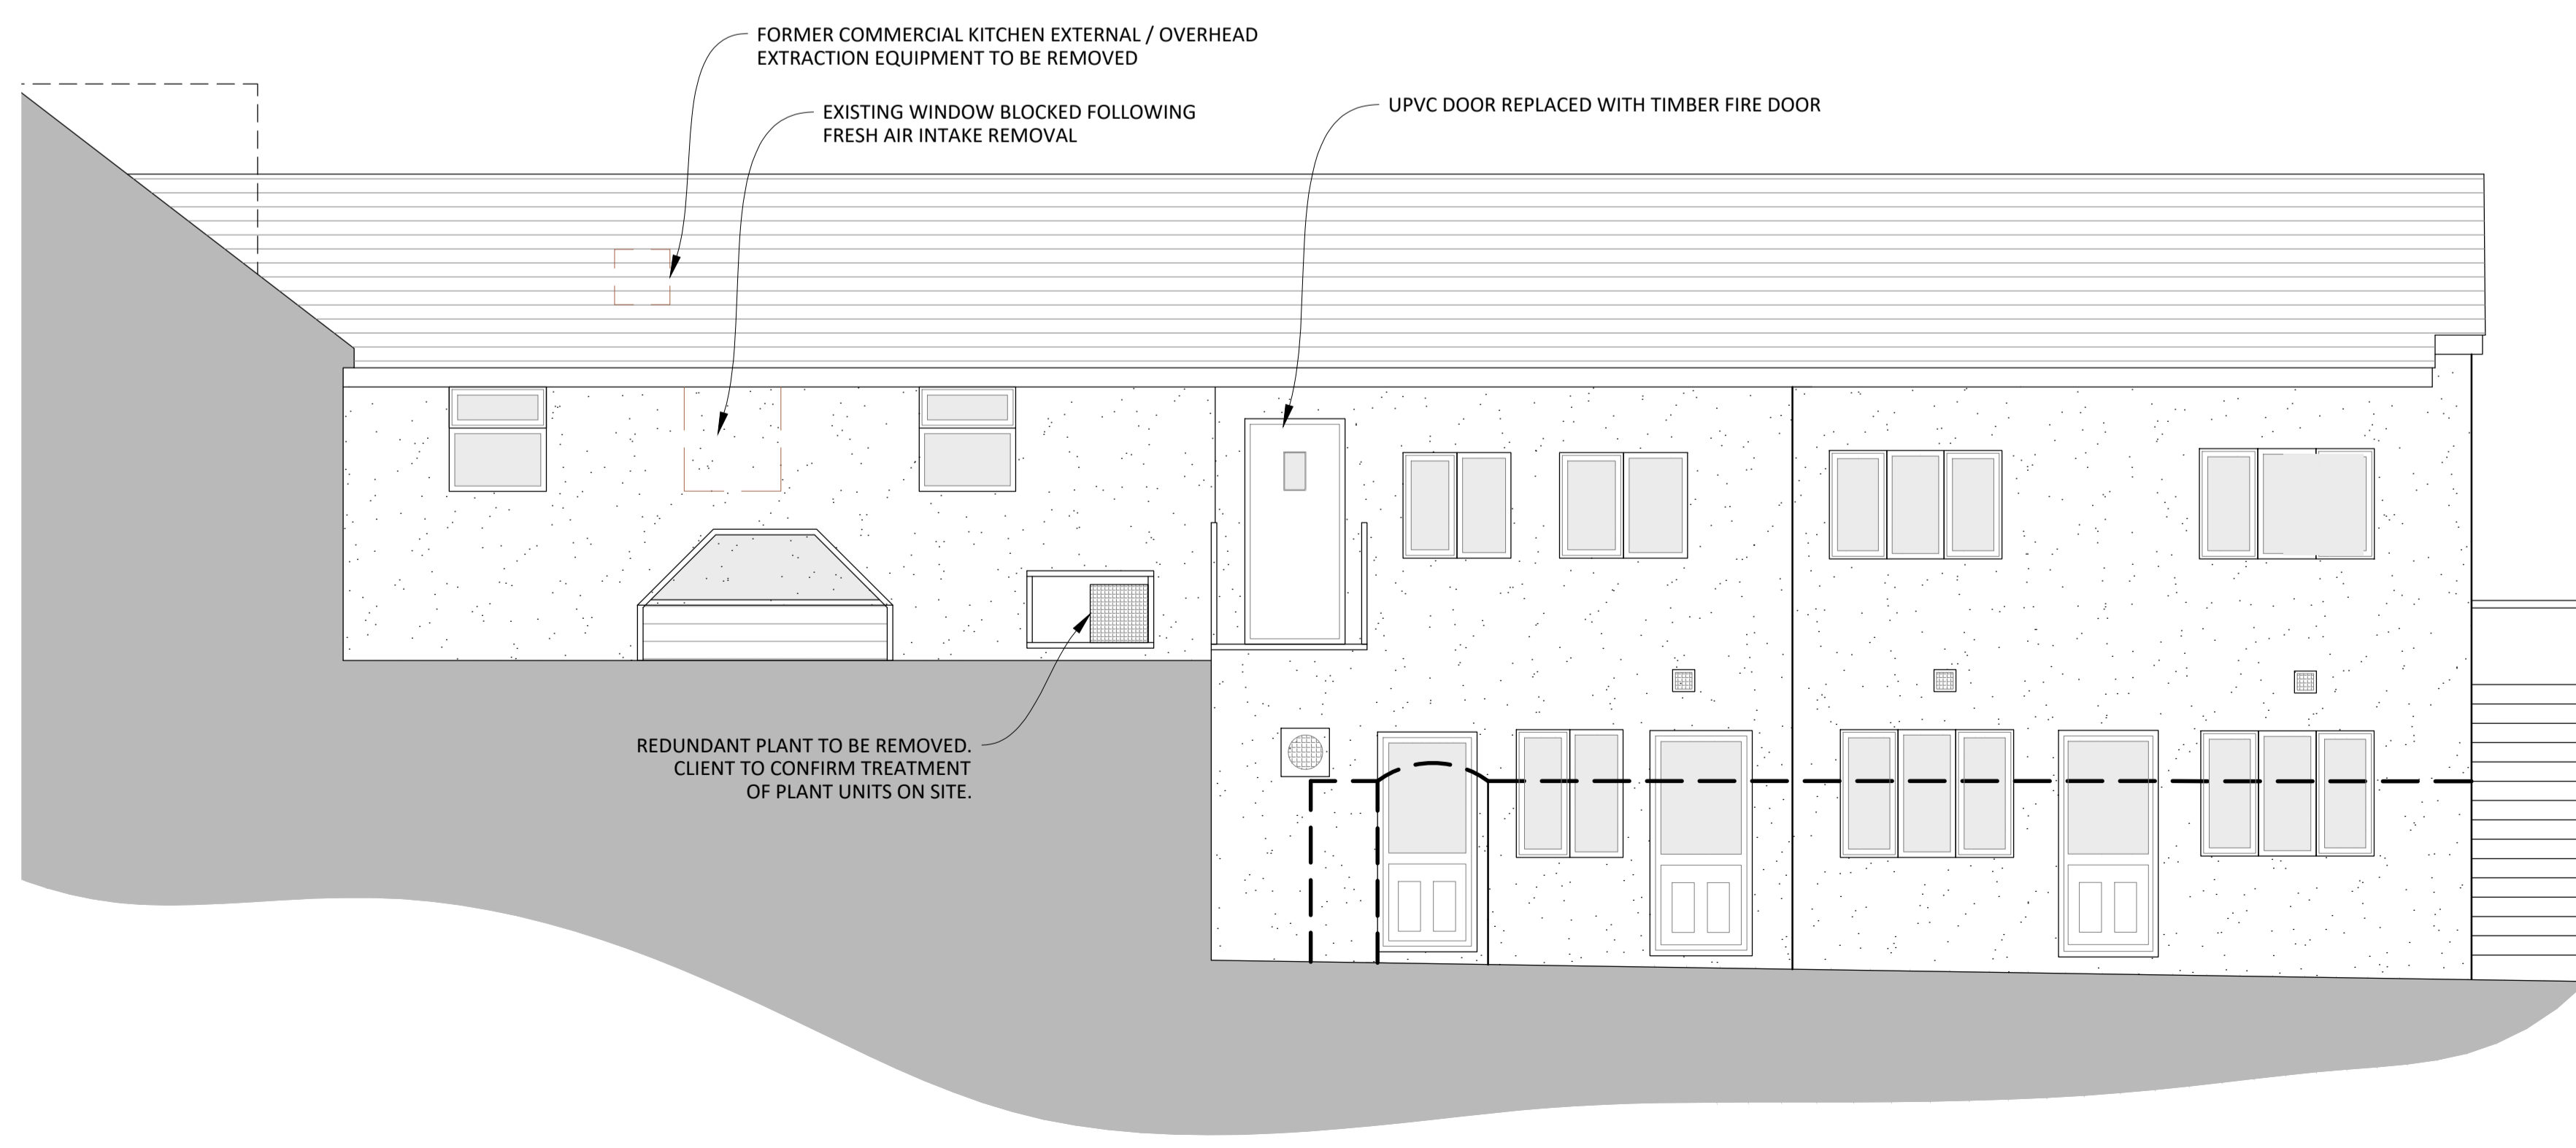

04 WEST ELEVATION - PHASE 1

REV	DESCRIPTION	DATE	INS

CAD HERITAGE

THE CONSERVATION DIVISION OF CAD ARCHITECTS LTD
COURTLEIGH HOUSE, 74-75 LEMON STREET
TRURO, CORNWALL, TR1 2PN
CALL: 01872 630 040
MAIL: info@cadheritage.co.uk
WEB: www.cadheritage.co.uk

RIBA
Chartered Practice

CHANGE OF USE AT THE BISHOP AND WOLF PUBLIC HOUSE, HUGH ST, ISLES OF SCILLY, TR21 0LL
CLIENT: ST AUSTELL BREWERY

AUTHOR: JP
DATE: FEB 24
SCALE: As Shown @ A1
CHECKED: CC

PLANNING	3258-3-120	
----------	------------	--