


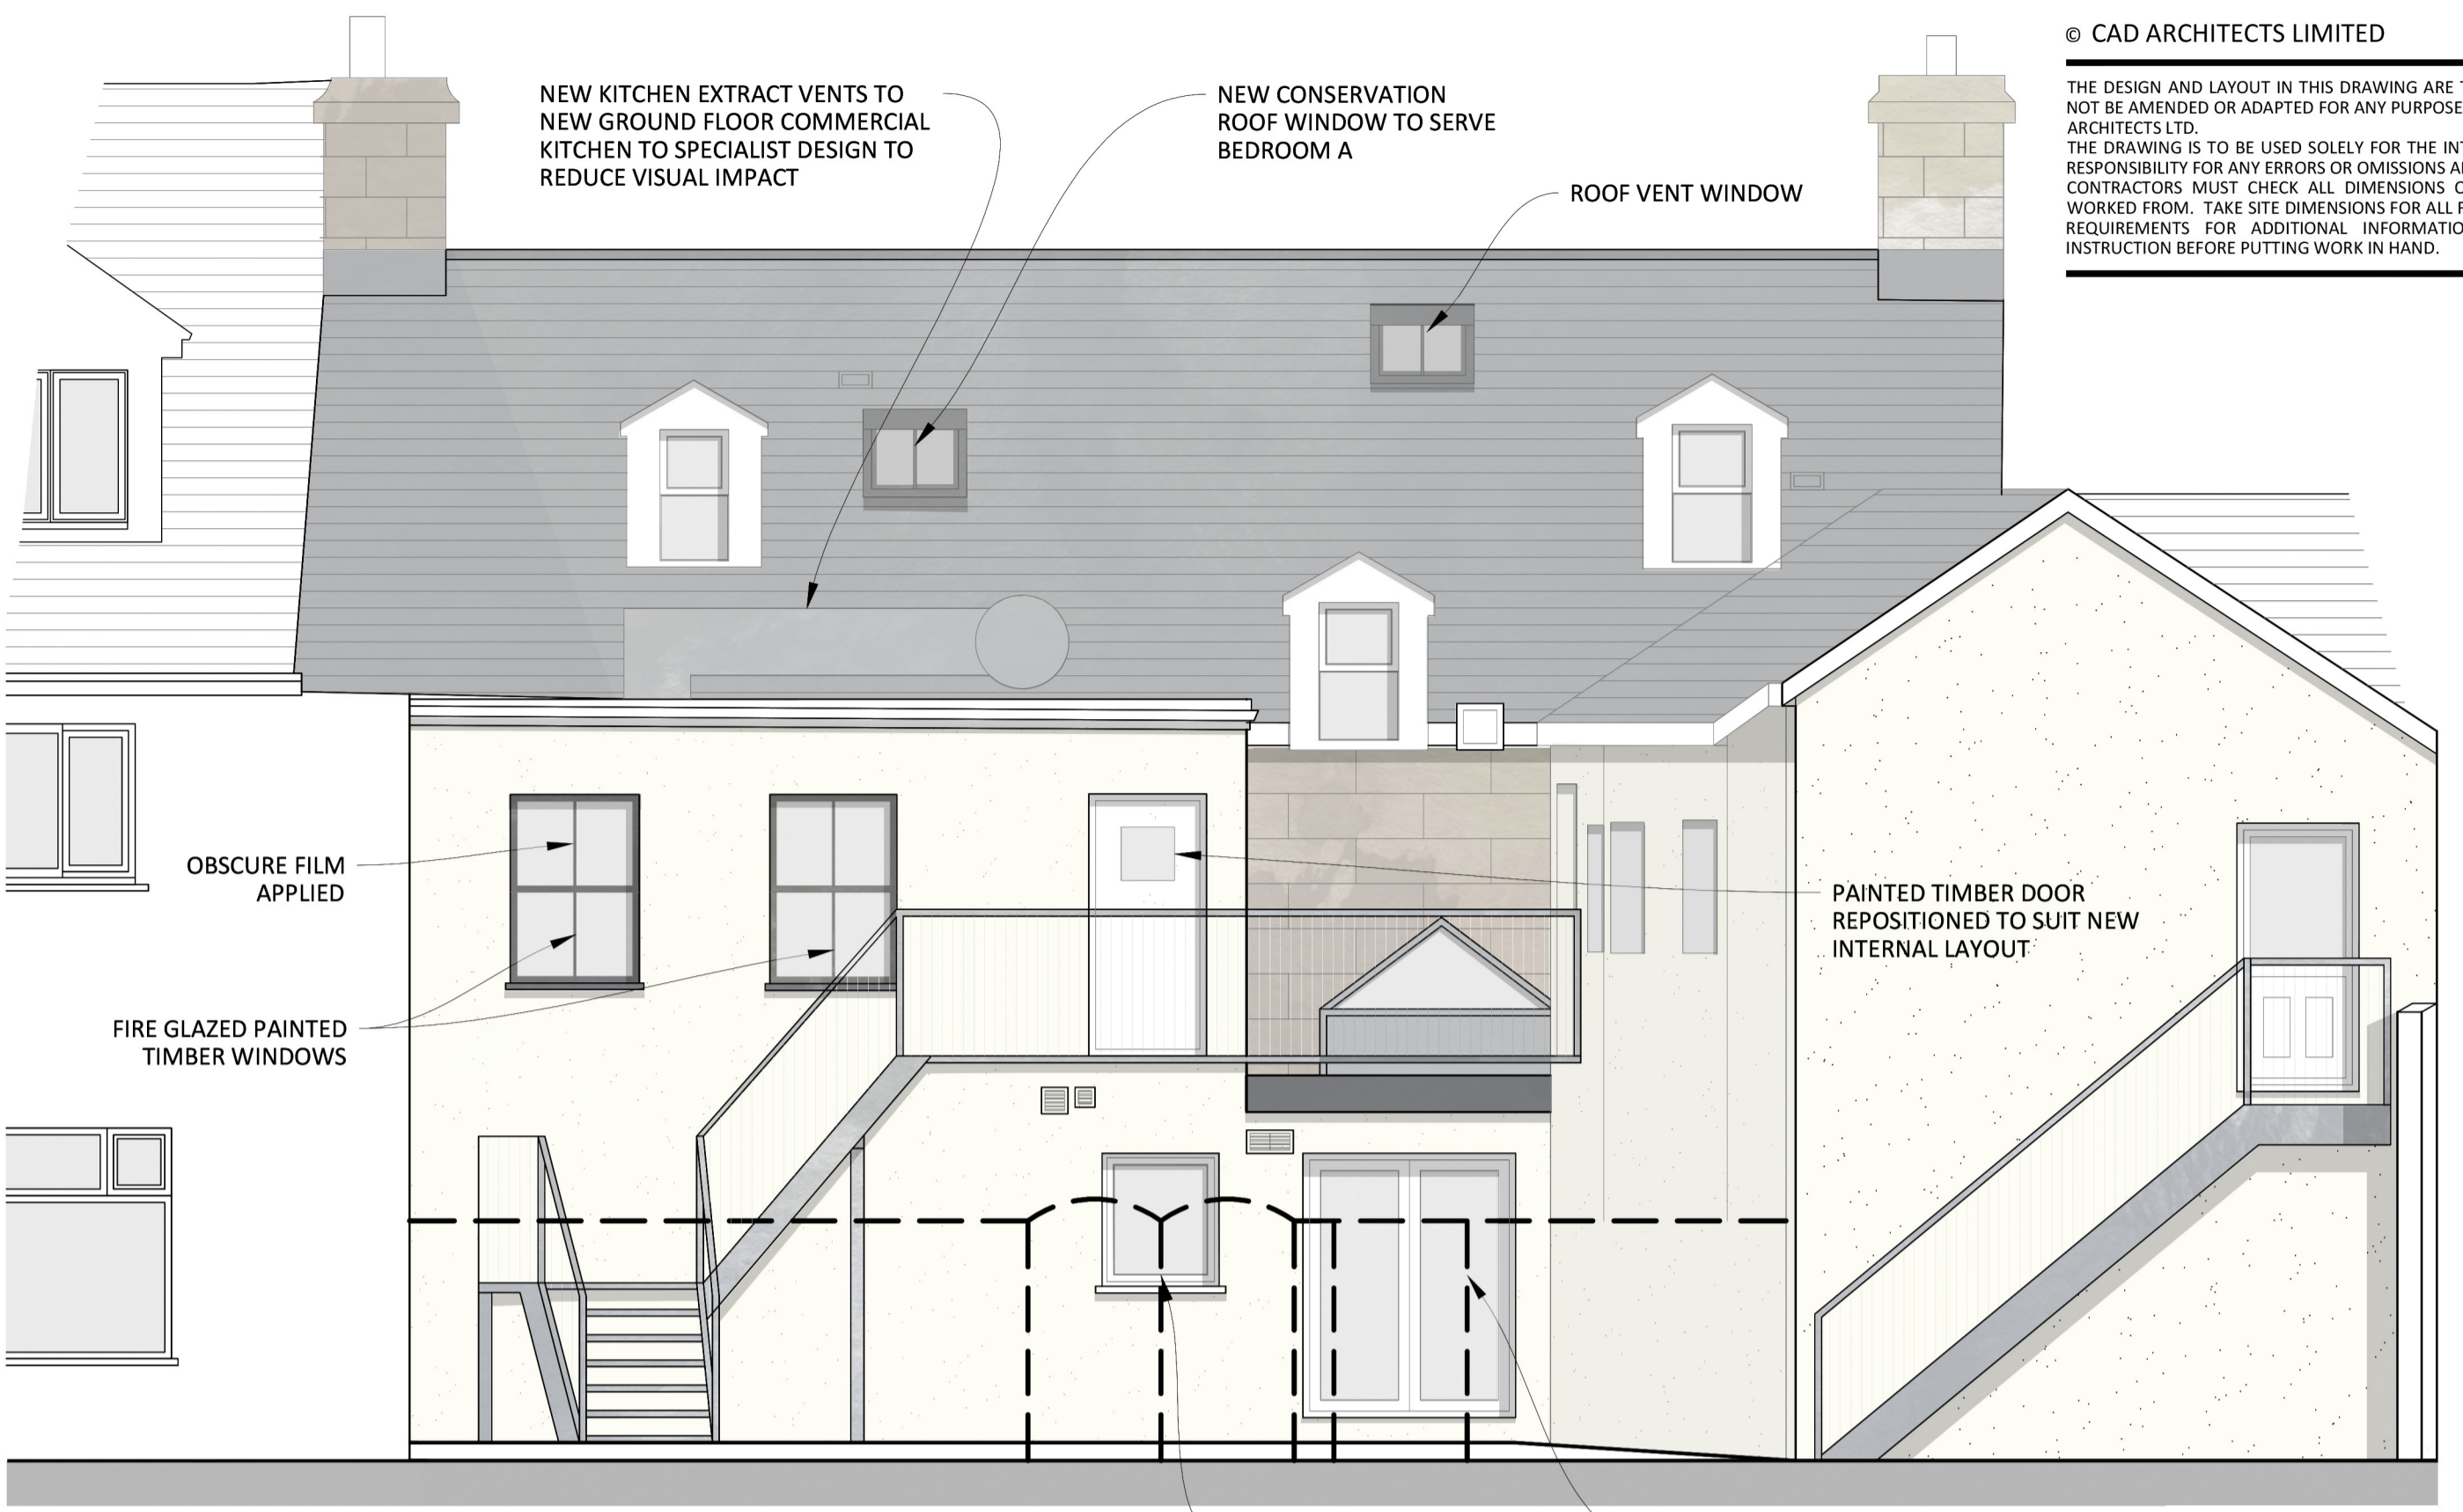

01 NORTH ELEVATION - PHASE 2

REF: 3258-3-220
SCALE: 1:50





02 SOUTH ELEVATION - PHASE 2

REF: 3258-3-220
SCALE: 1:50


© CAD ARCHITECTS LIMITED
THE DESIGN AND LAYOUT IN THIS DRAWING ARE THE COPYRIGHT OF CAD ARCHITECTS LTD. AND MAY NOT BE AMENDED OR ADAPTED FOR ANY PURPOSE WITHOUT THE EXPRESS WRITTEN APPROVAL OF CAD ARCHITECTS LTD. THE DRAWING IS TO BE USED SOLELY FOR THE INTENDED PURPOSE AND THE ARCHITECT ACCEPTS NO RESPONSIBILITY FOR ANY ERRORS OR OMISSIONS ARISING THROUGH UNAUTHORISED USE. CONTRACTORS MUST CHECK ALL DIMENSIONS ON SITE. ONLY FIGURED DIMENSIONS ARE TO BE WORKED FROM. TAKE SITE DIMENSIONS FOR ALL FABRICATION WORK. REFER ALL DISCREPANCIES AND REQUIREMENTS FOR ADDITIONAL INFORMATION TO THE ARCHITECT FOR CLARIFICATION OF INSTRUCTION BEFORE PUTTING WORK IN HAND.

SCALE METRES (1:50)
0 0.5m 1m 1.5m 2m 2.5m

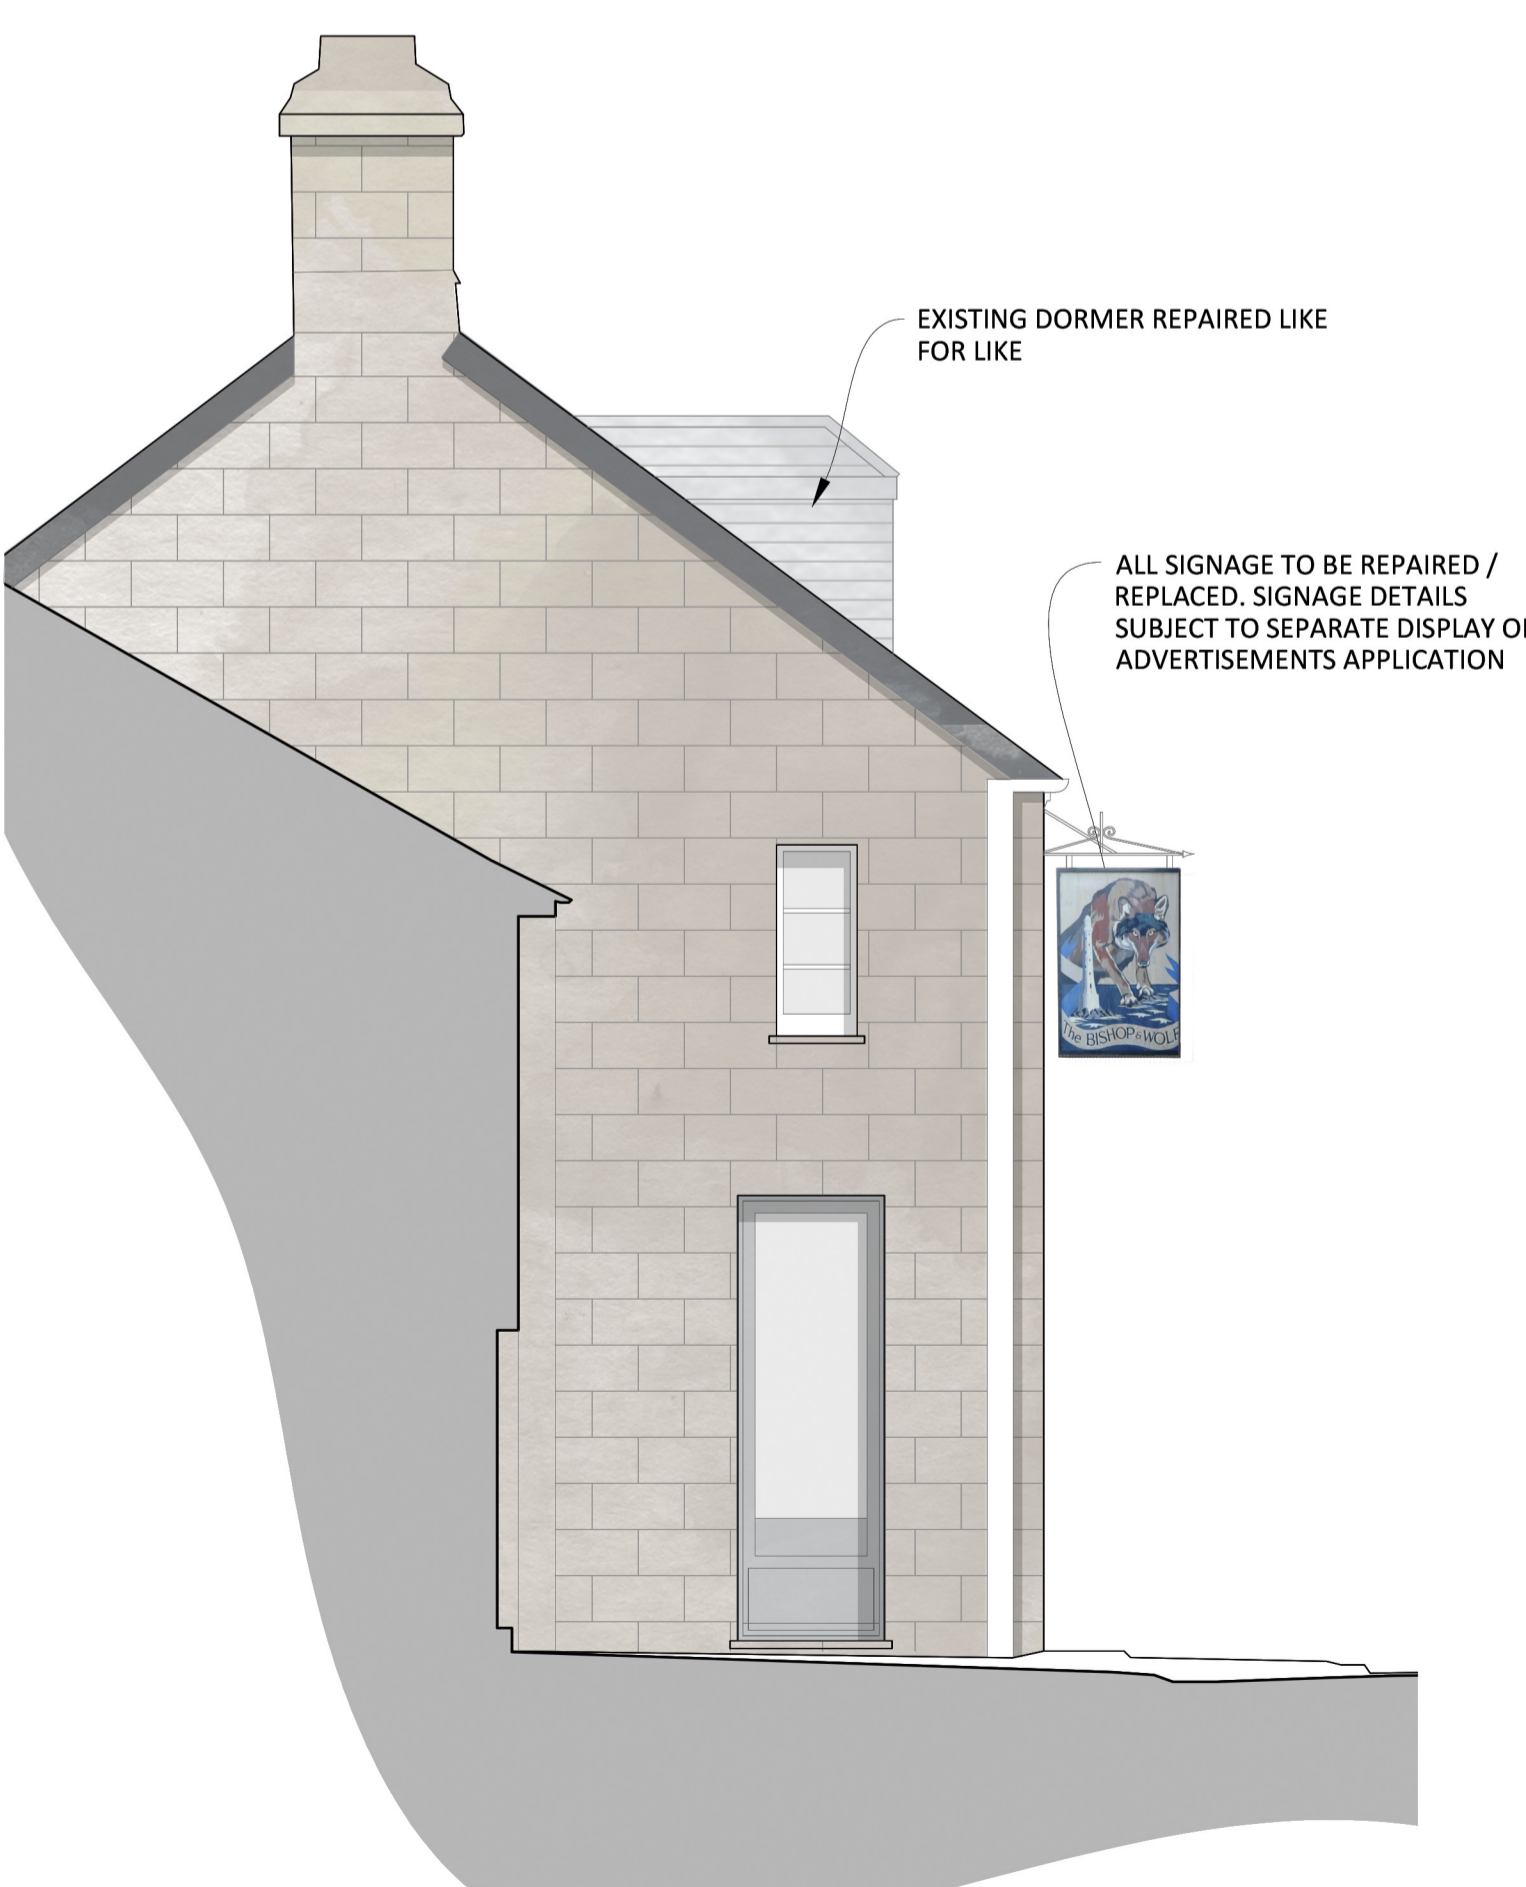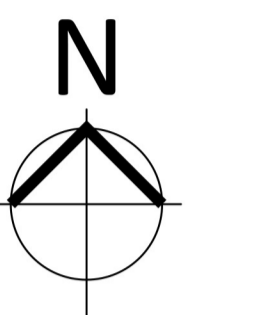

03 EAST ELEVATION - PHASE 2

REF: 3258-3-220
SCALE: 1:50

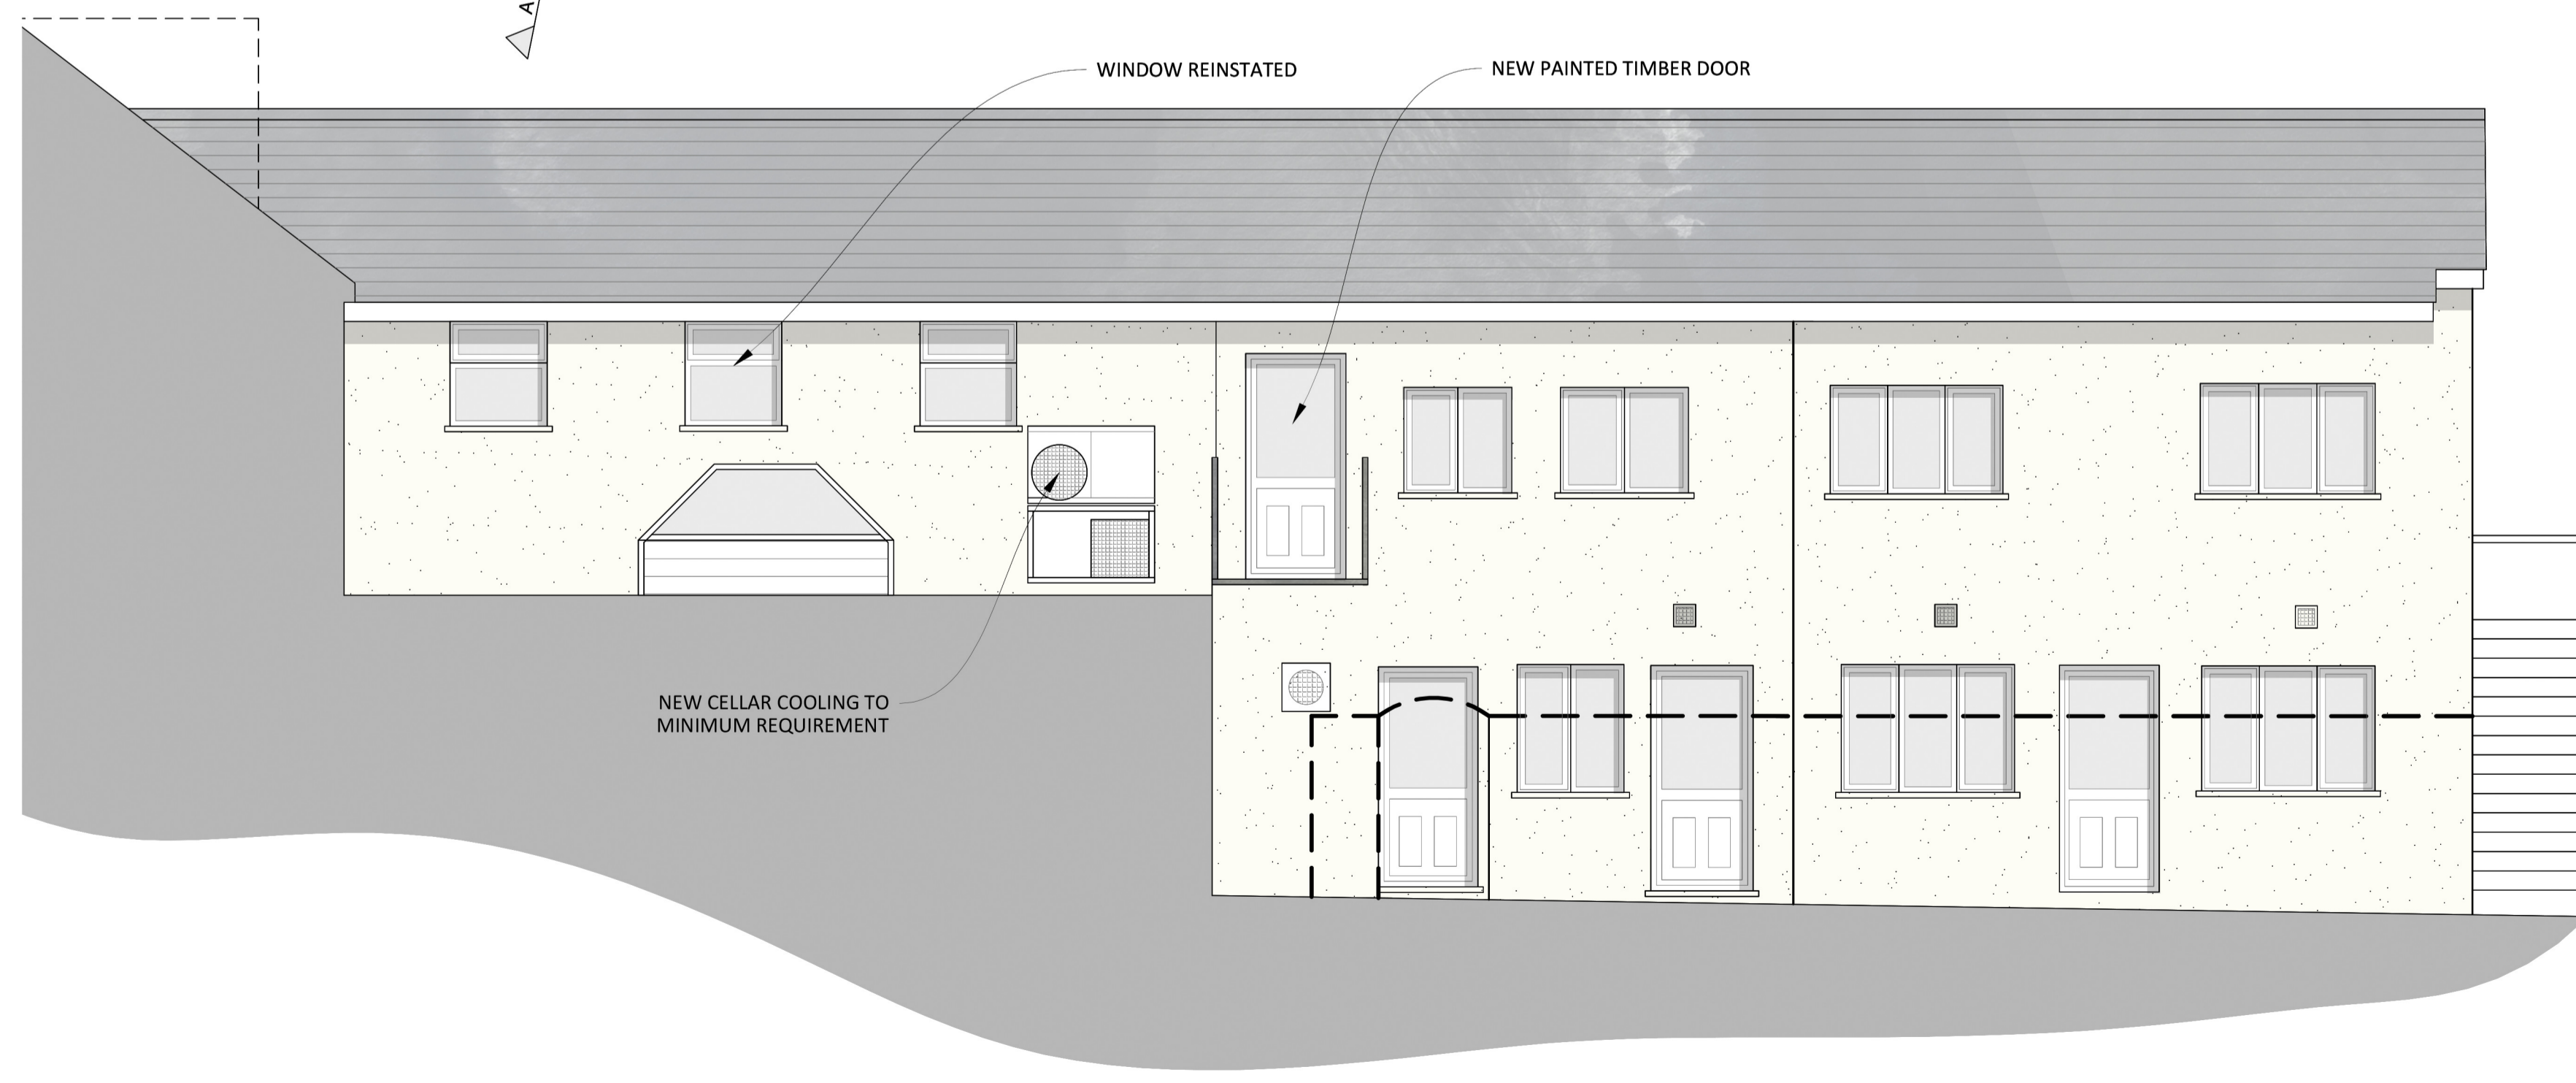

04 WEST ELEVATION - PHASE 2

REF: 3258-3-220
SCALE: 1:50

MATERIALS SCHEDULE:
EXPOSED STONE RETAINED
PAINTED RENDER TO MATCH EXISTING
FLAT ROOF FINISH UPGRADED
NATURAL SLATE RETAINED (CEMENT FIBRE SLATES UPGRADED WHERE AFFECTED)
PAINTED TIMBER WINDOWS AND DOORS

RECEIVED
By Liv Rickman at 4:25 pm, Apr 29, 2024

A	PLANNING SUBMISSION	APR 24	JP
REV	DESCRIPTION	DATE	INS

CAD HERITAGE
THE CONSERVATION DIVISION OF CAD ARCHITECTS LTD
COURTLEIGH HOUSE, 74-75 LEMON STREET
TRURO, CORNWALL, TR1 2PN
CALL: 01872 630 040
MAIL: info@cadheritage.co.uk
WEB: www.cadheritage.co.uk

RIBA Chartered Practice

TITLE	CHANGE OF USE AT THE BISHOP AND WOLF PUBLIC HOUSE, HUGH ST, ISLES OF SCILLY, TR21 0LL	AUTHOR	JP
CLIENT	ST AUSTELL BREWERY	DATE	FEB 24
STATUS	PROPOSED ELEVATIONS - PHASE 2	SCALE	As Shown @ A1
		CHECKED	CC

STATUS	PLANNING	DRAWING NO.	3258-3-220	REVISION	A
--------	----------	-------------	------------	----------	---