



© CAD ARCHITECTS LIMITED
 THE DESIGN AND LAYOUT IN THIS DRAWING ARE THE COPYRIGHT OF CAD ARCHITECTS LTD. AND MAY NOT BE AMENDED OR ADAPTED FOR ANY PURPOSE WITHOUT THE EXPRESS WRITTEN APPROVAL OF CAD ARCHITECTS LTD.
 THE DRAWING IS TO BE USED SOLELY FOR THE INTENDED PURPOSE AND THE ARCHITECT ACCEPTS NO RESPONSIBILITY FOR ANY ERRORS OR OMISSIONS ARISING THROUGH UNAUTHORIZED USE.
 CONTRACTORS MUST CHECK ALL DIMENSIONS ON SITE. ONLY FIGURED DIMENSIONS ARE TO BE WORKED FROM. TAKE SITE DIMENSIONS FOR ALL FABRICATION WORK. REFER ALL DISCREPANCIES AND REQUIREMENTS FOR ADDITIONAL INFORMATION TO THE ARCHITECT FOR CLARIFICATION OF INSTRUCTION BEFORE PUTTING WORK IN HAND.

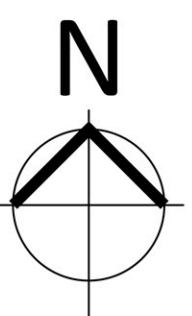

01 PROPOSED NORTH ELEVATION


REF 3258-3-220
 SCALE 1:50

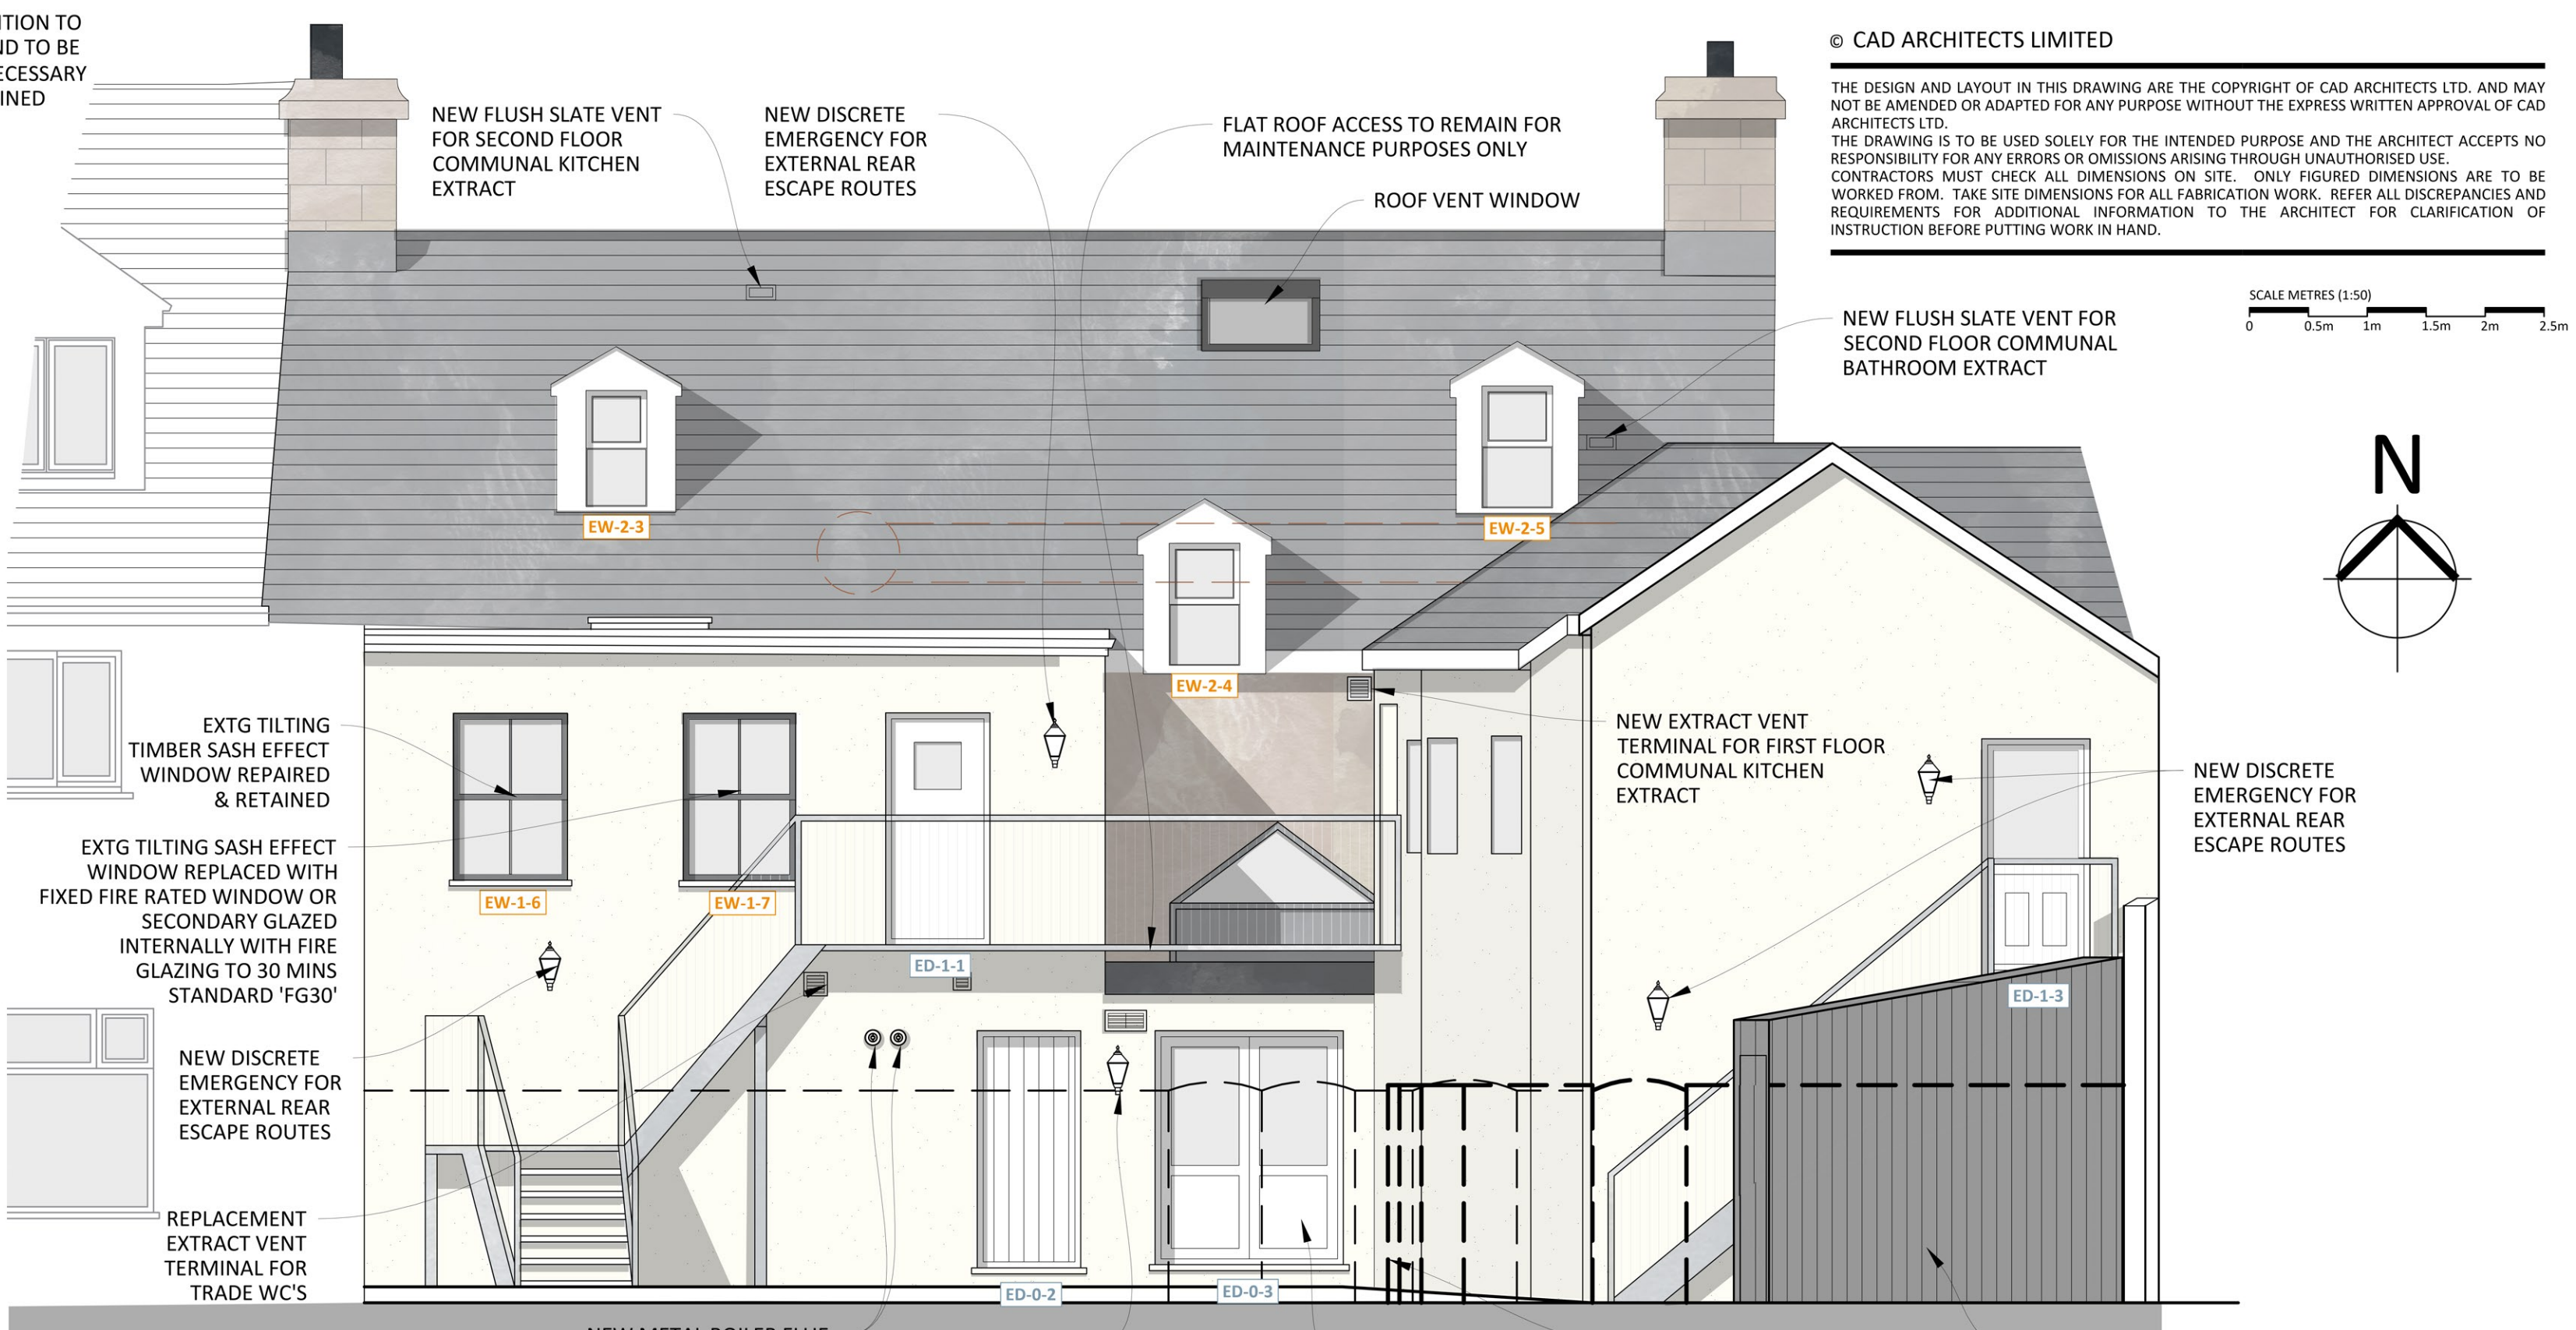

02 PROPOSED SOUTH ELEVATION


REF 3258-3-220
 SCALE 1:50

MATERIALS SCHEDULE:
 EXPOSED STONE RETAINED
 PAINTED RENDER TO MATCH EXISTING
 FLAT ROOF FINISH REPLACED WITH BITUMEN / GRP FINISHES
 EXISTING ROOF TO BE REPLACED AS OUTLINED IN ROOF SPECIFICATION DOCUMENT
 NATURAL SLATE RETAINED (CEMENT FIBRE SLATES UPGRADED WHERE AFFECTED)
 PAINTED TIMBER WINDOWS AND DOORS
 EXTG UPVC WINDOWS + DOORS REPAIRED/RETAINED/ REPLACED LIKE FOR LIKE UNLESS NOTED

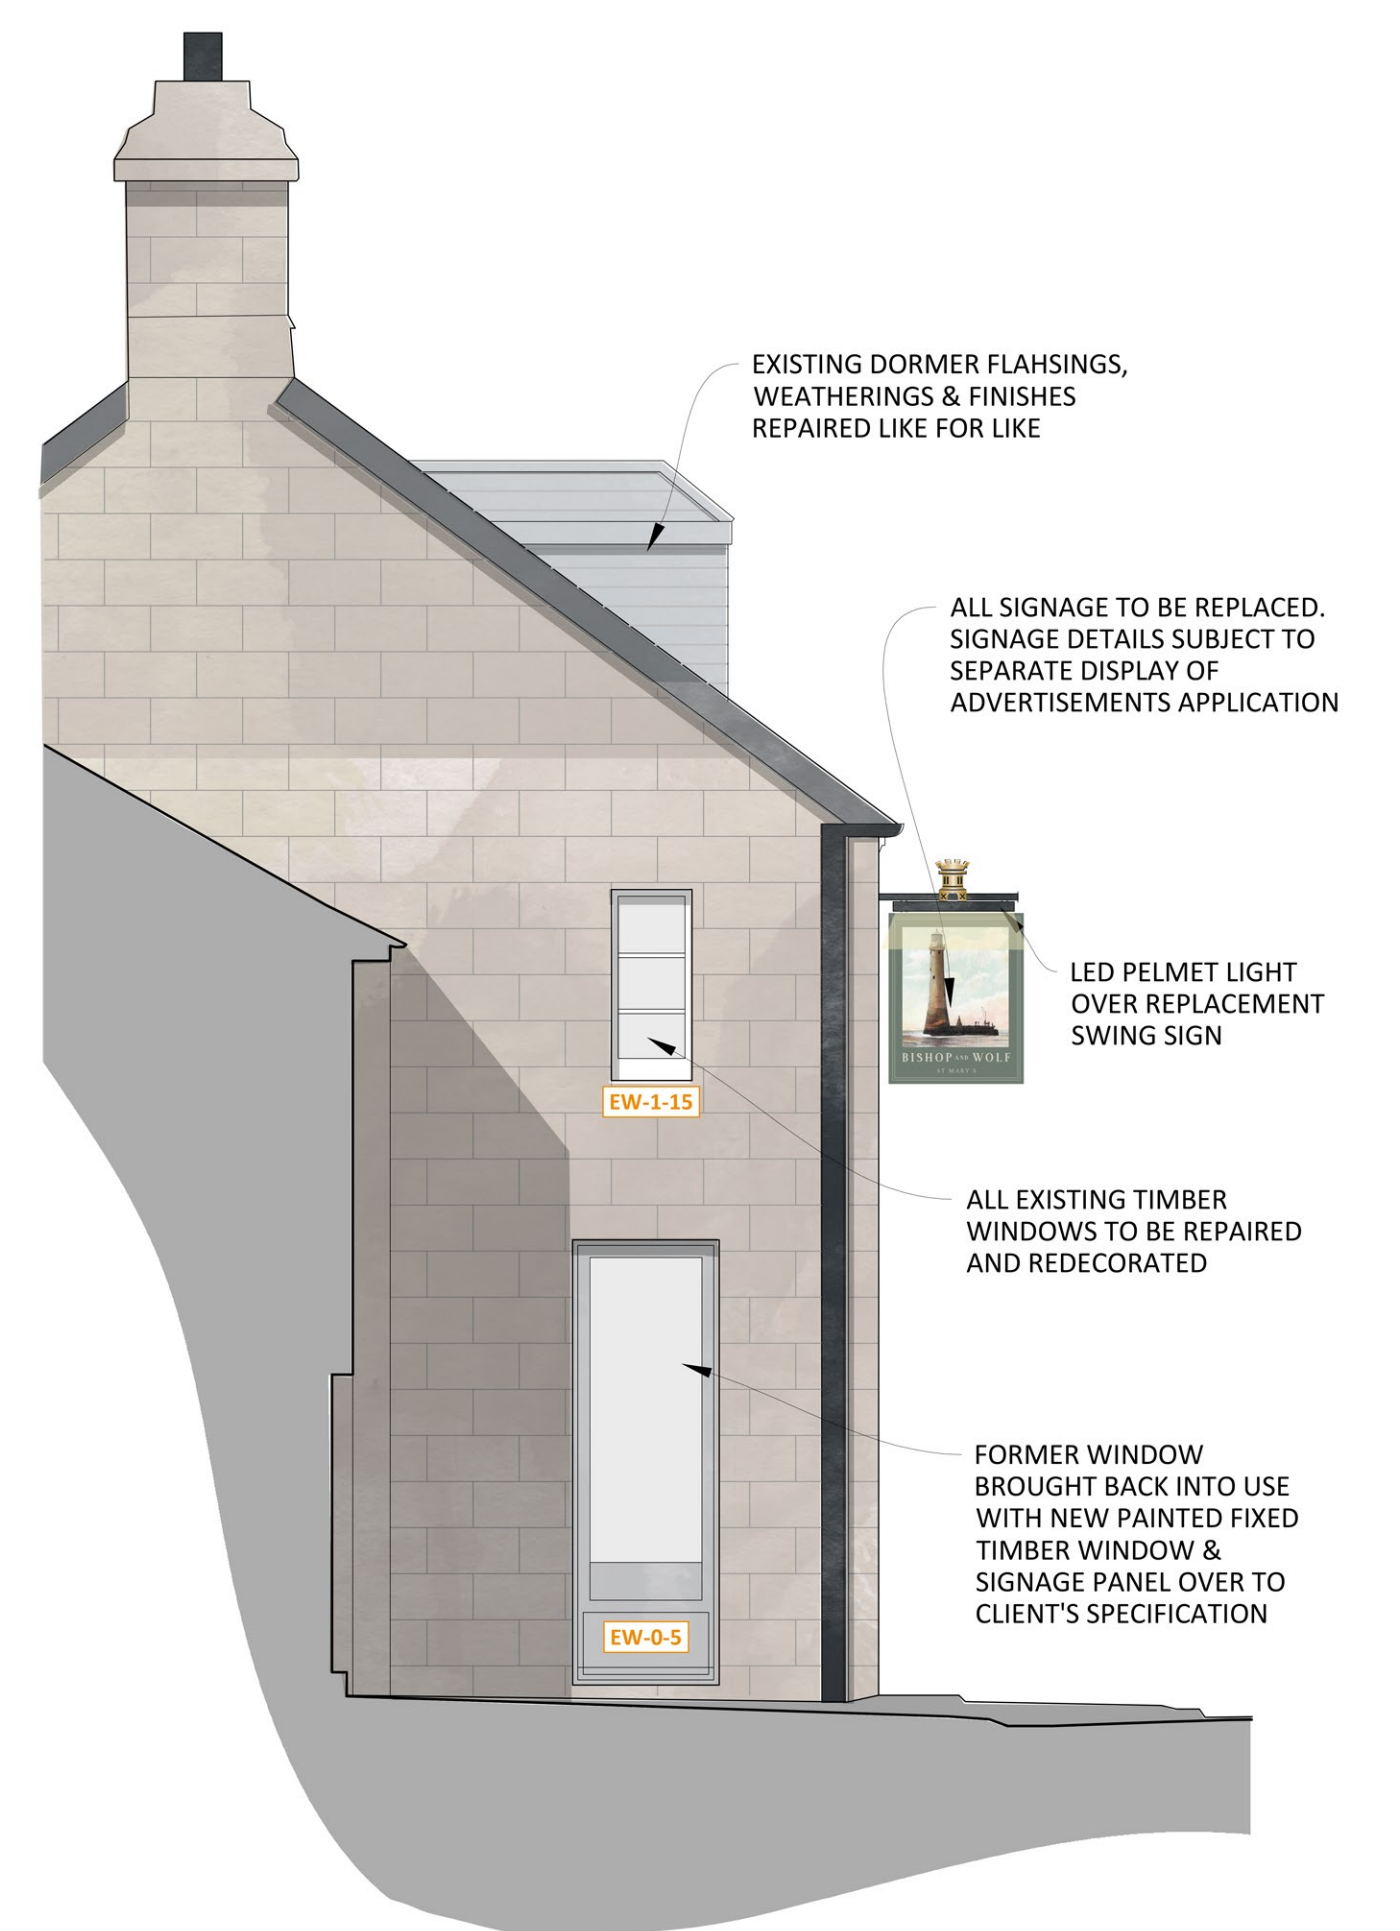

03 PROPOSED EAST ELEVATION

REF 3258-3-220
 SCALE 1:50

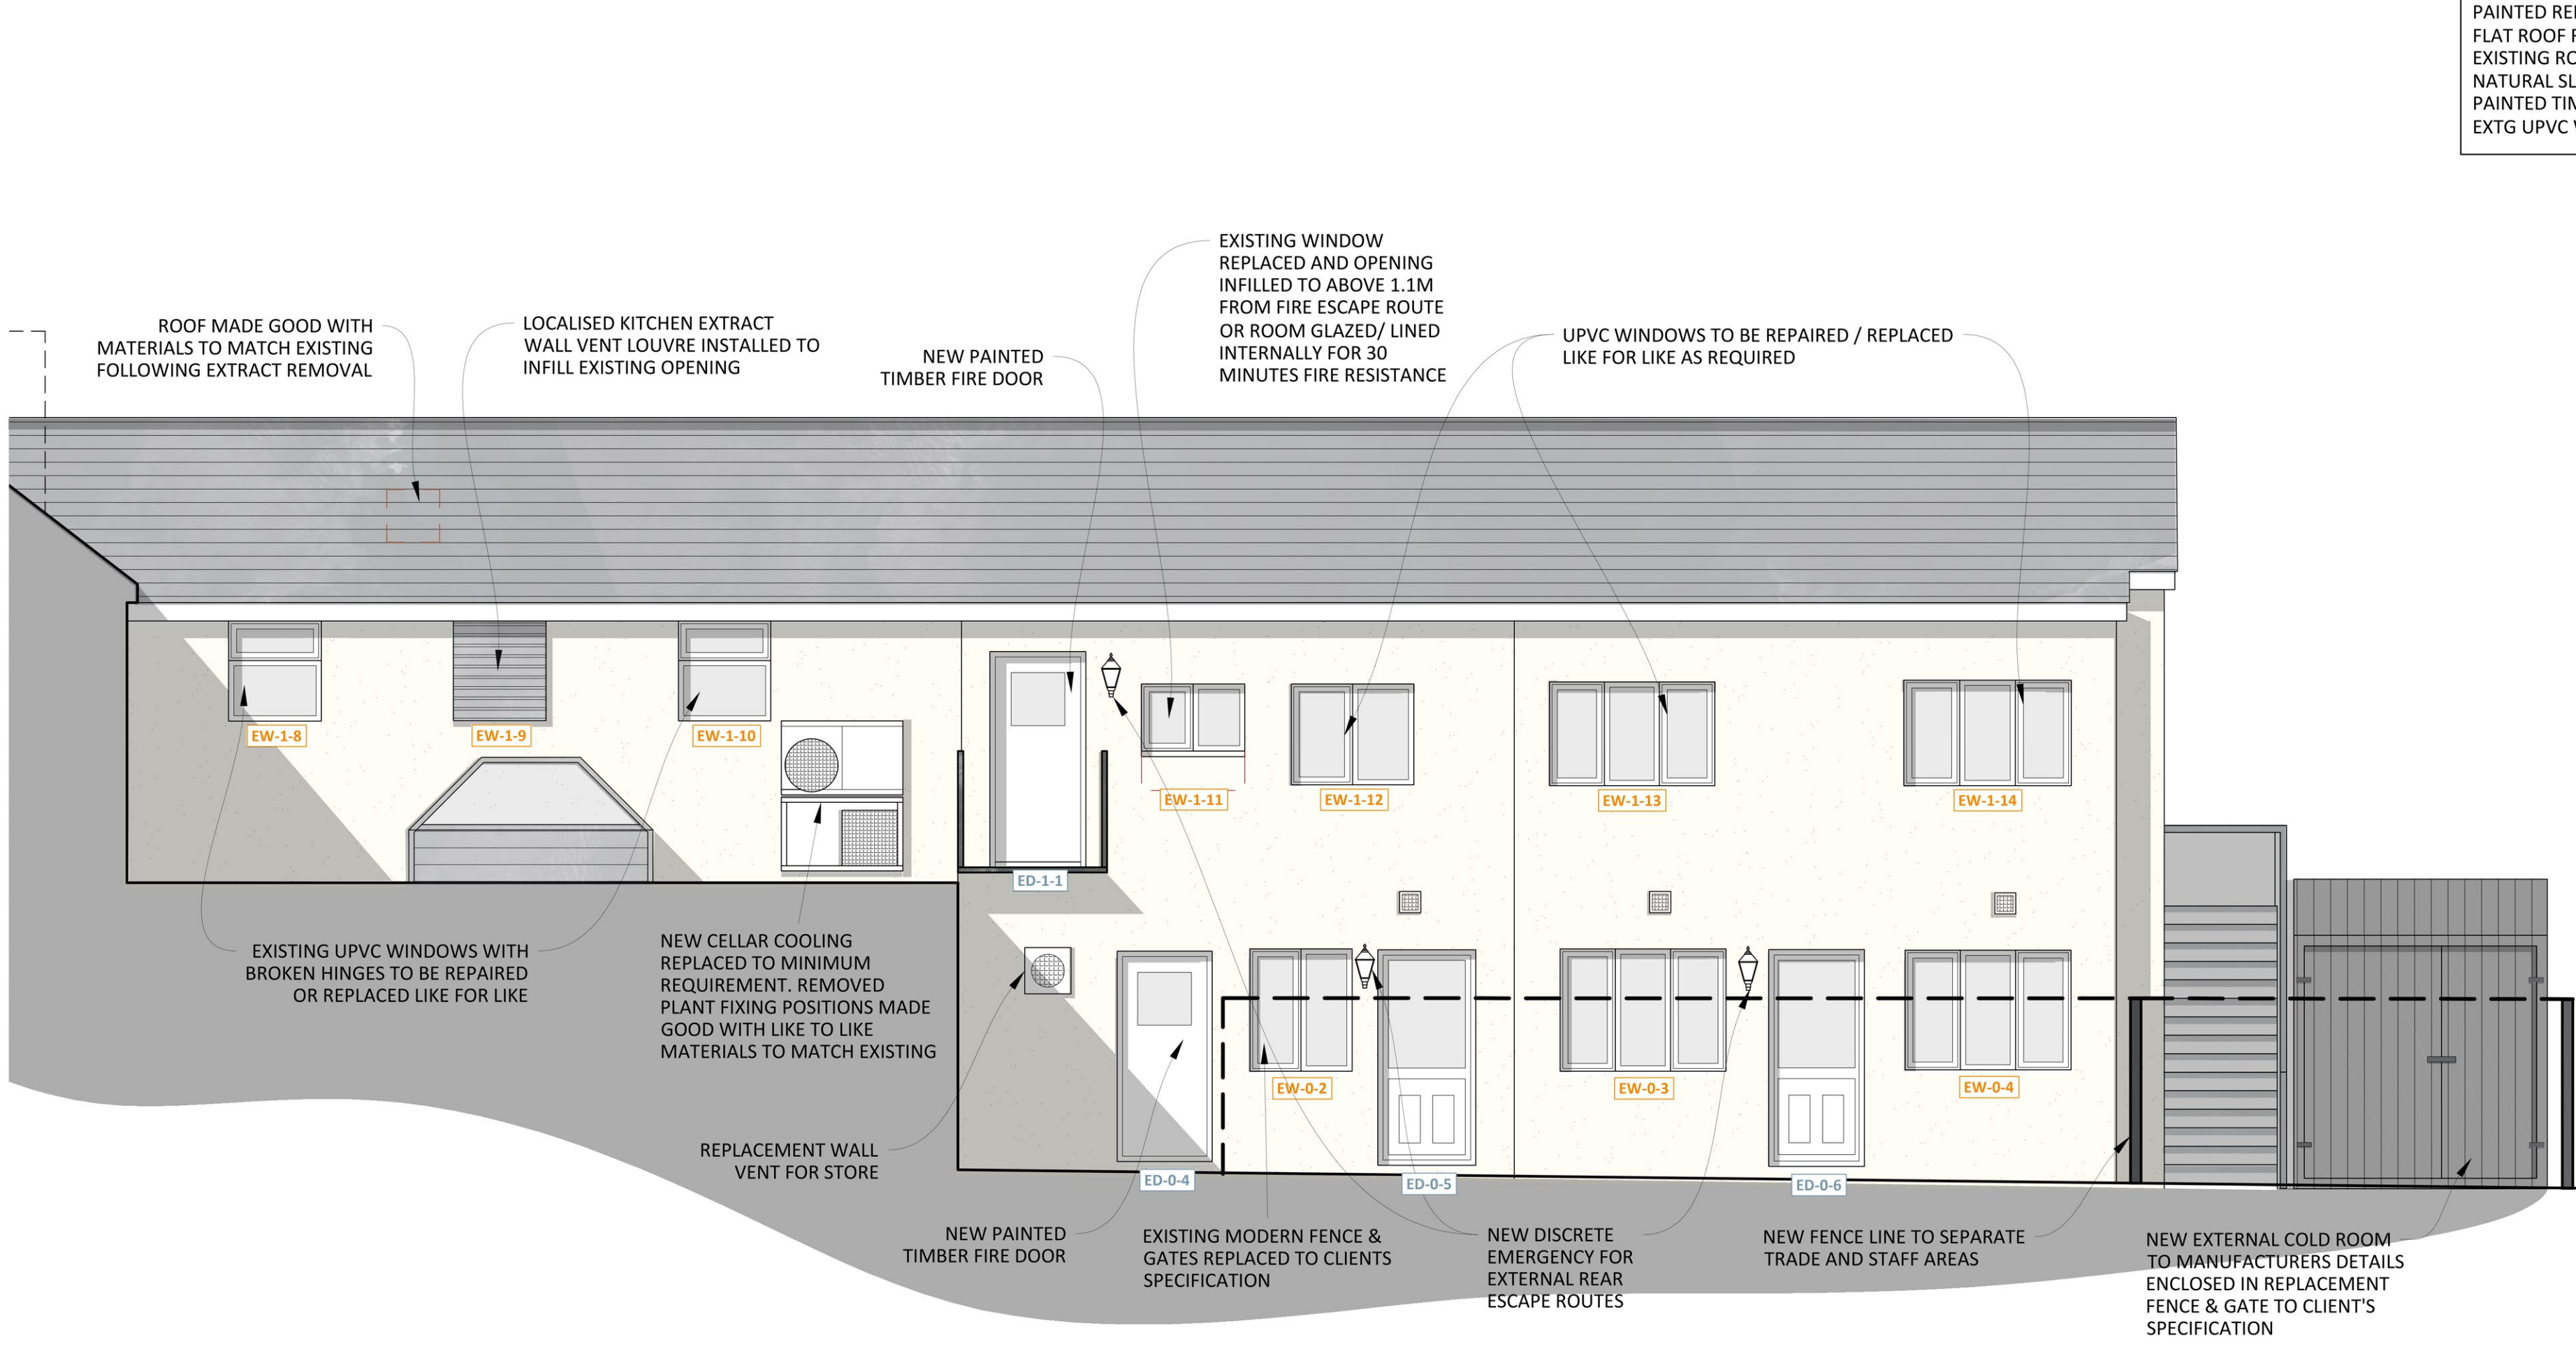

04 PROPOSED WEST ELEVATION

REF 3258-3-220
 SCALE 1:50

RECEIVED
 By Liv Rickman at 12:23 pm, Feb 11, 2025

D	PLANNING AMENDMENTS	JAN 25	JP
REV	DESCRIPTION	DATE	INS

CAD HERITAGE

THE CONSERVATION DIVISION OF CAD ARCHITECTS LTD
 COURTLIGH HOUSE, 74-75 LEMON STREET
 TRURO, CORNWALL, TR1 2PN
 CALL: 01872 630 040
 MAIL: info@cadheritage.co.uk
 WEB: www.cadheritage.co.uk

RIBA
 Chartered Practice

CHANGE OF USE AT THE BISHOP AND WOLF PUBLIC HOUSE, HUGH ST, ISLES OF SCILLY, TR21 0LL
 CLIENT ST AUSTELL BREWERY
 DETAIL PROPOSED ELEVATIONS
 AUTHOR JP
 DATE FEB 24
 SCALE As Shown @ A1
 CHECKED CC

STATUS	DRAWING NO.	REVISION
PLANNING	3258-3-220	D