




01 PROPOSED NORTH ELEVATION

REF 3258-3-225
 SCALE 1:50




02 PROPOSED SOUTH ELEVATION

REF 3258-3-225
 SCALE 1:50

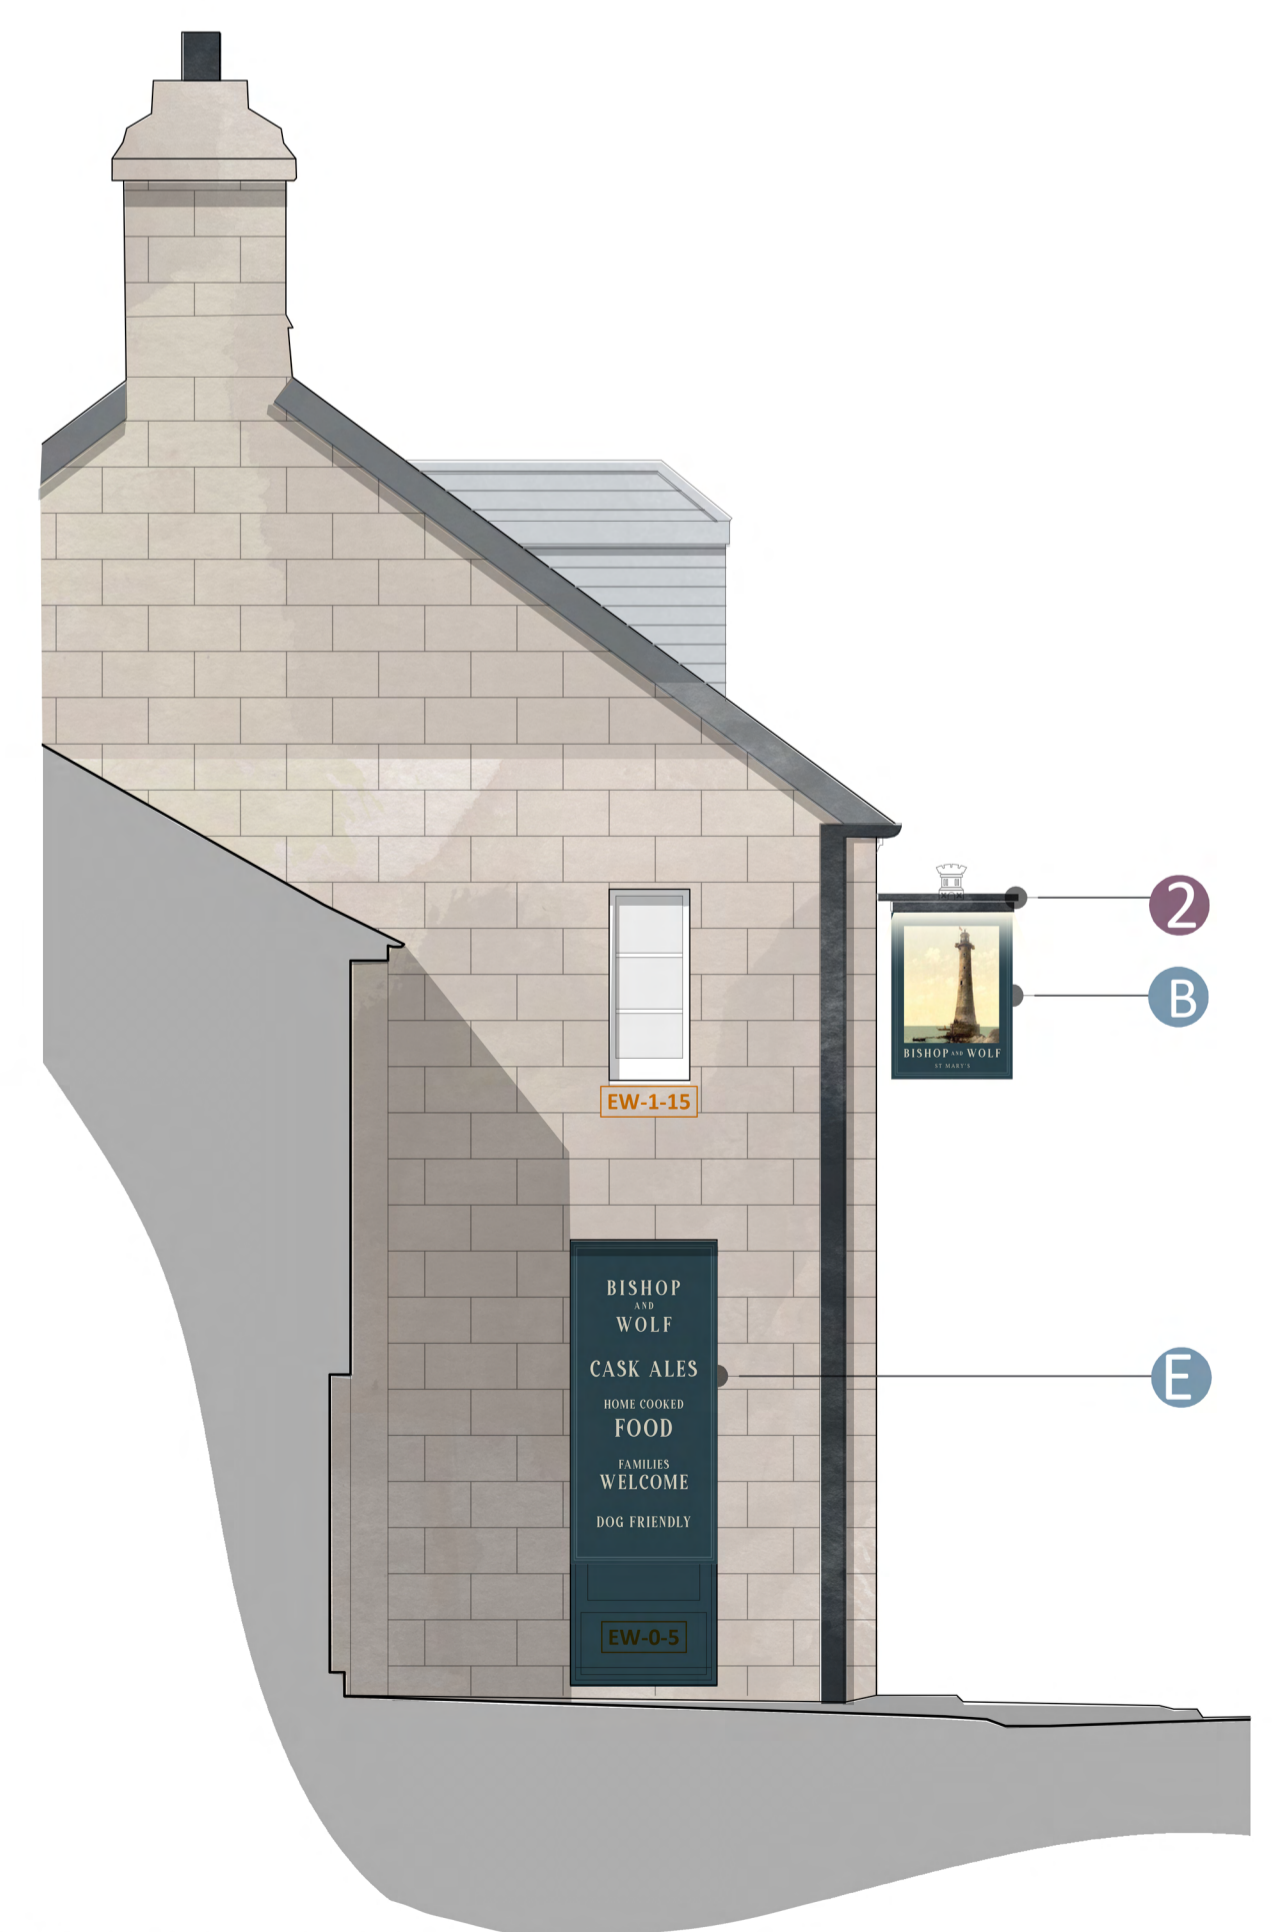

03 PROPOSED EAST ELEVATION

REF 3258-3-225
 SCALE 1:50

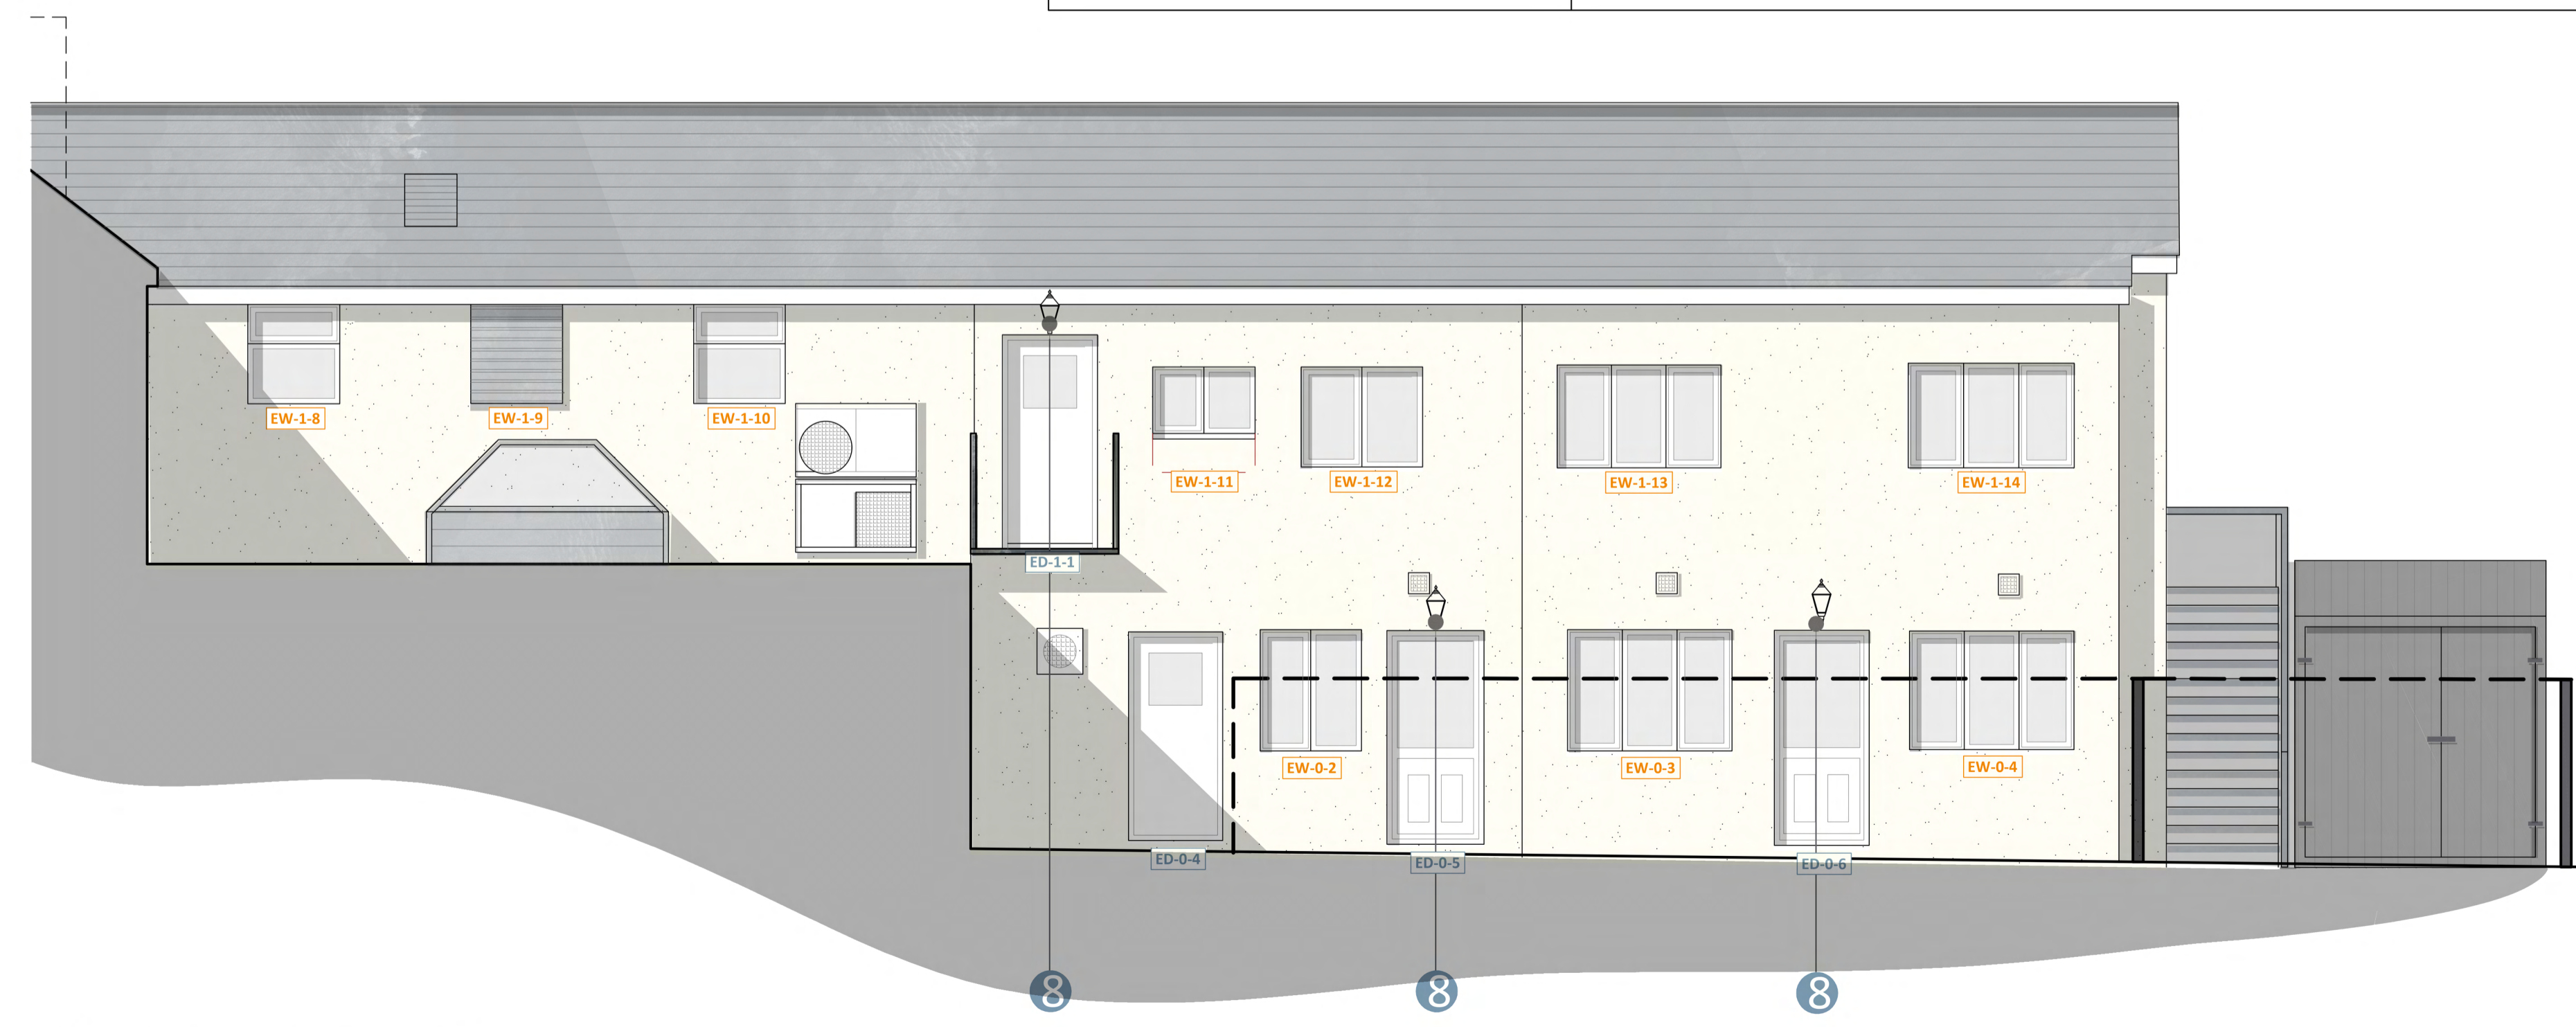

04 PROPOSED WEST ELEVATION

REF 3258-3-225
 SCALE 1:50

- MASTER KEY:**
- A EXTG/ REPLACEMENT SIGNAGE POSITION
 - A NEW SIGNAGE POSITION
 - 1 EXTG/ REPLACEMENT LIGHT FITTING POSITION
 - 1 NEW LIGHT FITTING POSITION
- KEY:**
- A REPLACEMENT PAINTED TIMBER SIGN WITH 3D ACRYLIC LETTERS 1400X1000MM
 - B REPLACEMENT PAINTED TIMBER 'PICTORAL' SWING SIGN WITH NEW SUPPORTING FRAME
 - C REPLACEMENT PAINTED TIMBER 'AMENITY SIGN' - IN PLACE OF TWO FORMER AMENITY SIGNS
 - D ALUMINIUM MENU CASE ADJACENT TO ENTRANCE DOOR
 - E REPLACEMENT PAINTED TIMBER AMENITY SIGN
 - F NEW ACRYLIC 3D LETTER SIGNAGE
- 1 NEW FIXED SIGN PELMET LIGHT
 - 2 NEW PELMET LIGHT ON HANGING SIGN
 - 3 REPLACEMENT OF EXISTING WALL LIGHT
 - 4 WALL LIGHT ABOVE AMENITY
 - 5 EXISTING SIGNAGE FLOOD LIGHTS TO BE REMOVED
 - 6 EXISTING LIGHT TO BE REPLACED WITH DISCRETE LIGHT
 - 7 NEW EMERGENCY LIGHT
 - 8 REPLACEMENT LIGHT POSITION

RECEIVED
 By Liv Rickman at 2:47 pm, Feb 28, 2025

REV	DESCRIPTION	DATE	INS
CAD HERITAGE			
THE CONSERVATION DIVISION OF CAD ARCHITECTS LTD			
COURTLEIGH HOUSE, 74-75 LEMON STREET			
TRURO, CORNWALL, TR1 2PN			
CALL: 01872 630 040			
MAIL: info@cadheritage.co.uk			
WEB: www.cadheritage.co.uk			
RIBA Chartered Practice			AUTHOR JP DATE FEB 24 SCALE As Shown @ A1 CHECKED CC

THE CHANGE OF USE AT THE BISHOP AND WOLF PUBLIC HOUSE, HUGH ST, ISLES OF SCILLY, TR21 0LL CLIENT ST AUSTELL BREWERY	DRAWING NO. 3258-3-225	REVISION -
--	---------------------------	---------------