






Existing Front Elevation

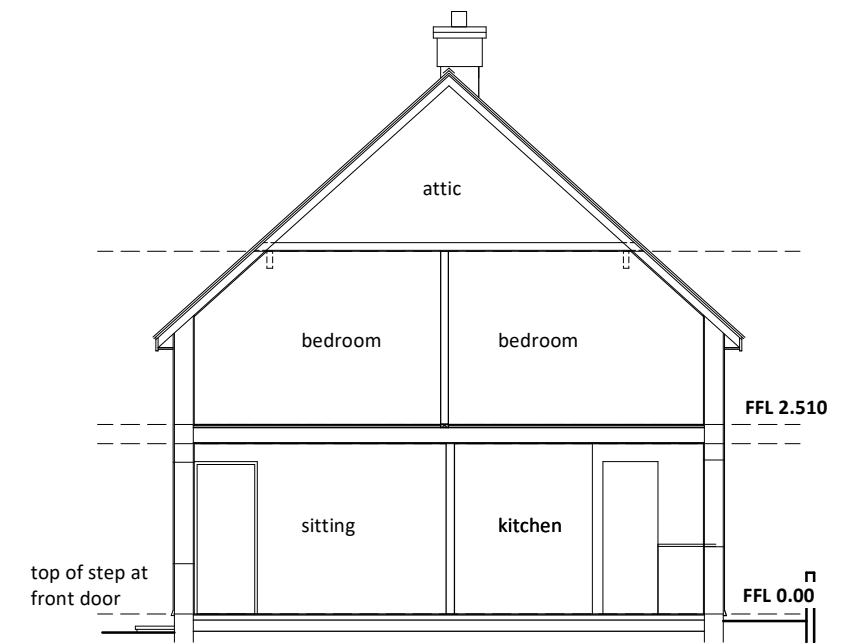


Existing Typical Section

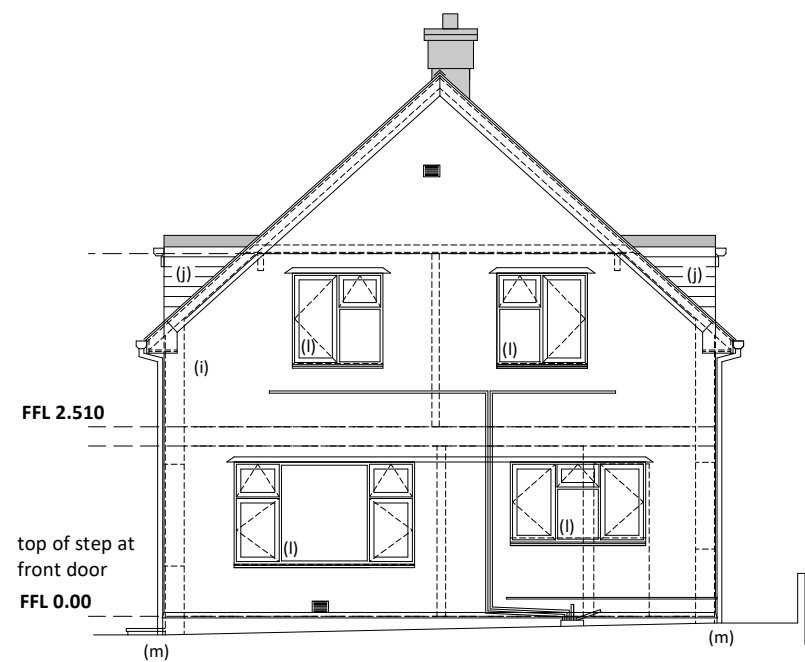

Existing Side Garden Elevation

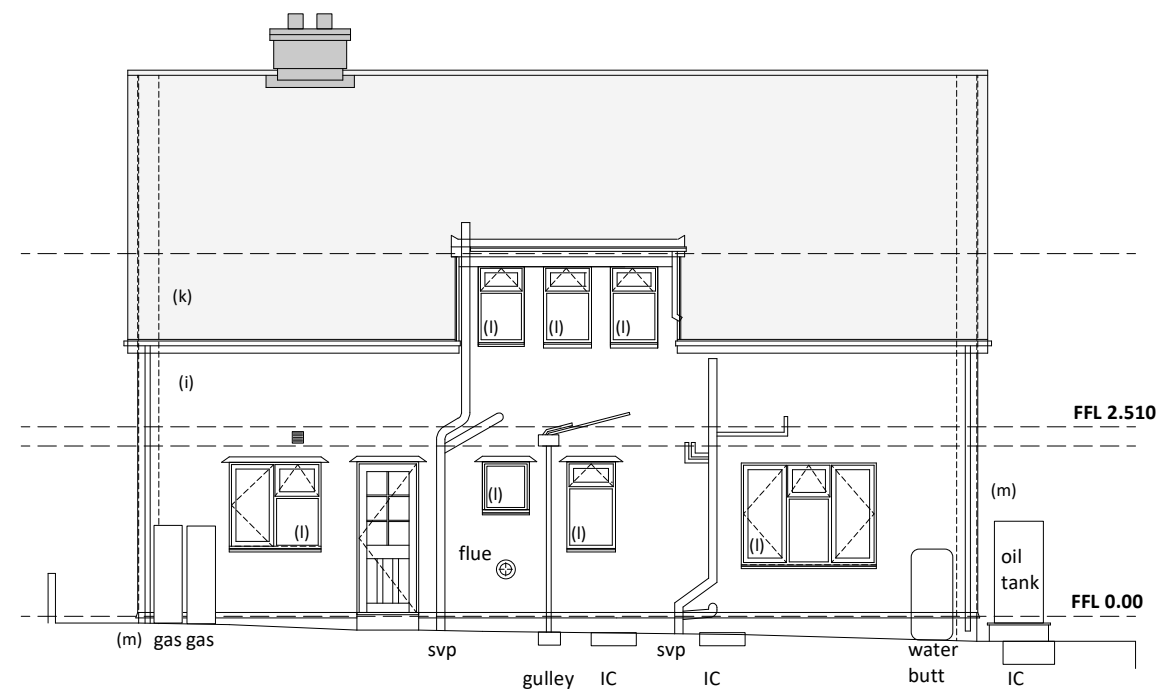

Existing Rear Elevation

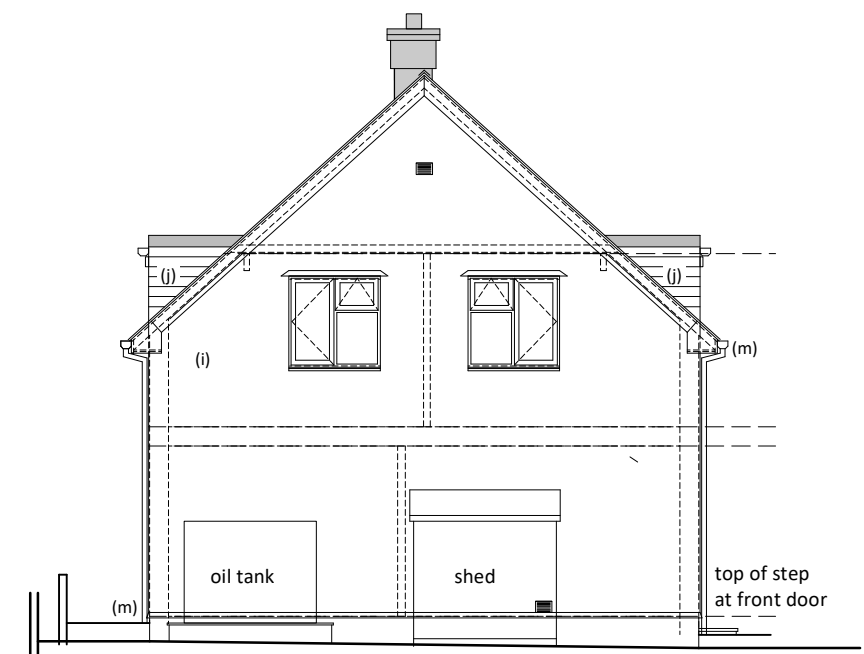

Existing Side Elevation



Proposed Materials:

(i) Existing walls	: white render
(j) Existing cladding to dormer	: white upvc
(k) Existing roof tiles	: brown profile tiles
(l) Existing windows	: white upvc and white painted wood
(m) Existing rainwater goods	: white upvc

<p>Louise Bastable RIBA 129 The Butts, Frome, BA11 4AQ T: 07801 106 192 E: louisebastable@lbarch.co.uk W: www.lbarch.co.uk</p>	Revision:	Project Name: Nundeeps, Rams Valley, st. Marys, TR21 0JX
	Scale: 1: 100 @ A3	Project Number: 2360
	Date: July 2024	Client: Liz Lourensz
	Status: Planning Application	Drawing: Existing Elevation and Typical Section
		Drawing Number: PL04

Revision: