

**RECEIVED**



By Liv Rickman at 2:59 pm, Sep 30, 2024



Contractors must check all dimensions on site. Only figured dimensions are to be worked from. Discrepancies are to be reported immediately.

Notes:

1. Party walls between new flat and adjoining premises to be fully sound and fire proofed to current Building Regulations standards.
2. Floor between the flat and commercial premise below to be fully sound and fire proofed to current Building Regulations standards.
3. No changes to be made to external elevations.

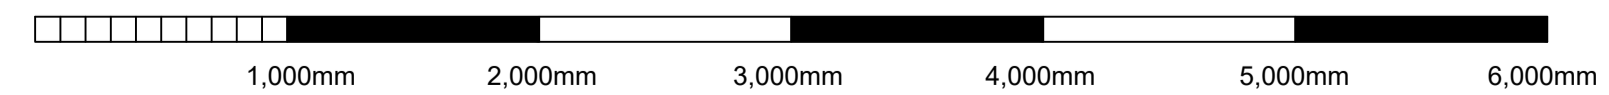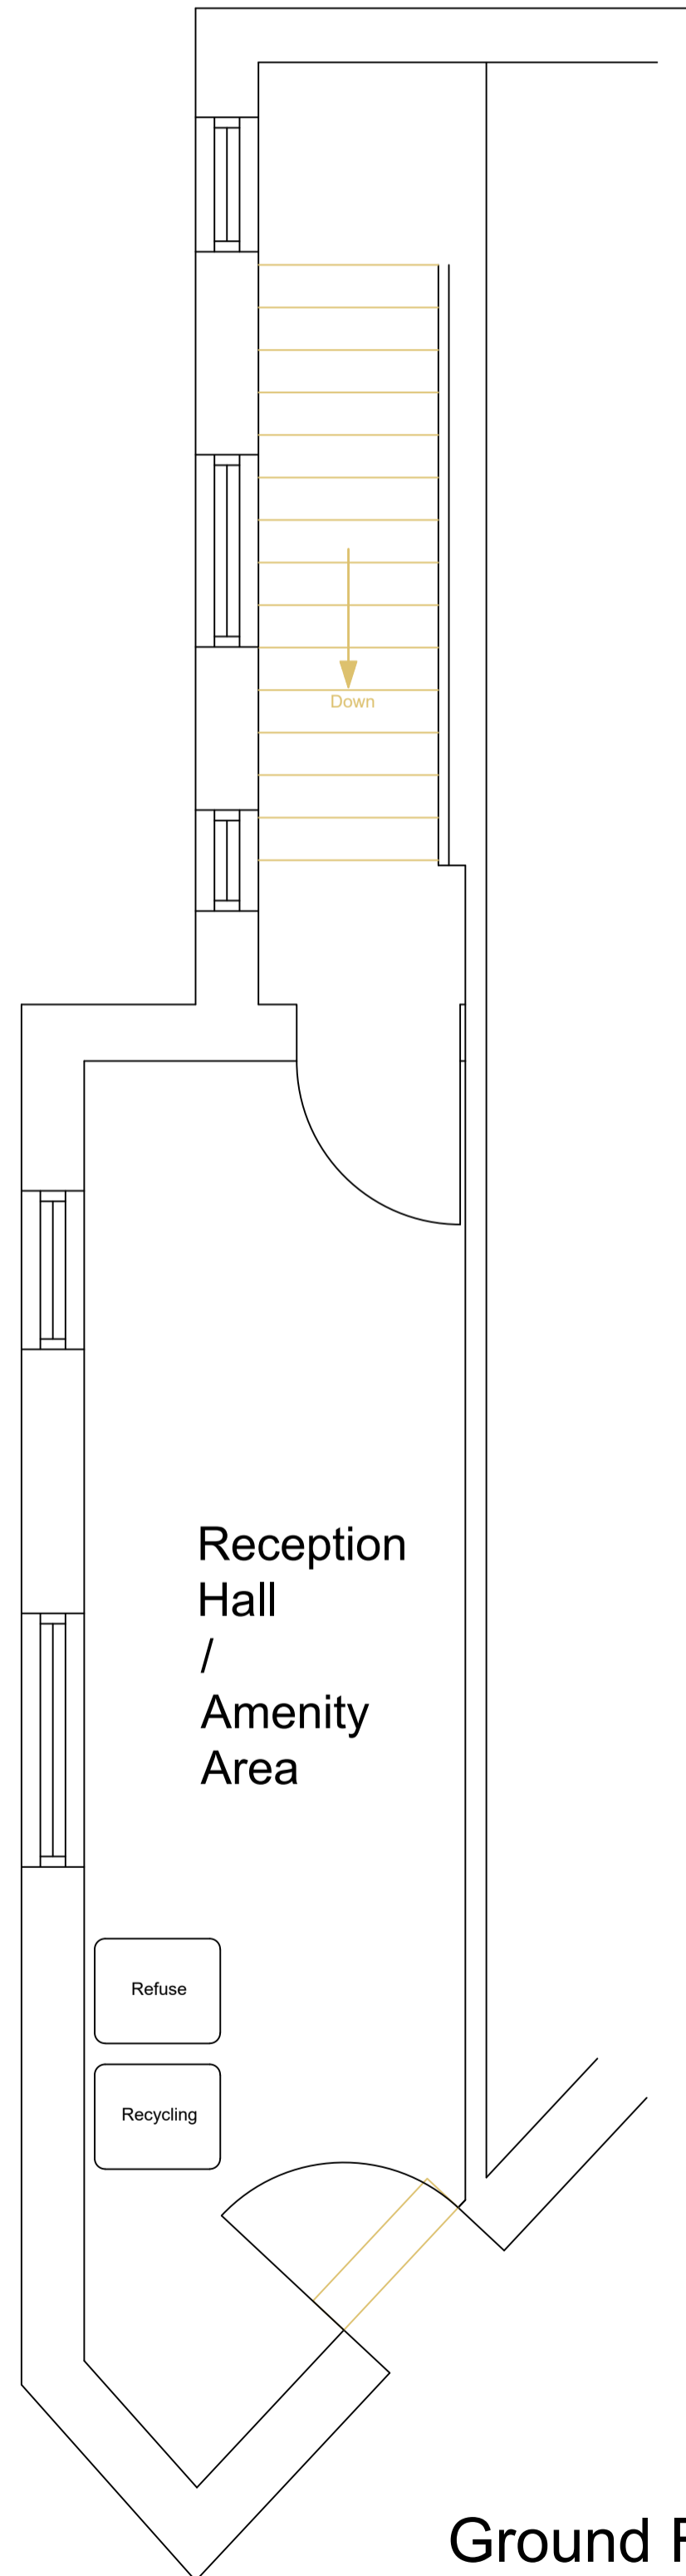

No.	Date	Revision

Proposed new flat on part ground and first floors of Mumfords, Hugh Street, St Marys, Isles of Scilly

**Sibleys** Flat above Mumfords St Marys Isles of Scilly

DRAWING TITLE **Proposed Floor Plans**

CLIENT **Mrs Avril Mumford**

Dwg. No. **100/01** File No.

**1:30 @ A1**

Controlled by **IS** Designed by

Drawn by **IS** Checked by

**27th September 2024** Office **ISLES OF SCILLY**

Crown Copyright Reserved O.S. LICENCE No. ES100015384. All Ordnance Survey Drawings on this sheet are reproduced with the sanction of the Controller of Her Majesty's Stationery Office.