



1 Survey Ground Floor Scale: 1:125

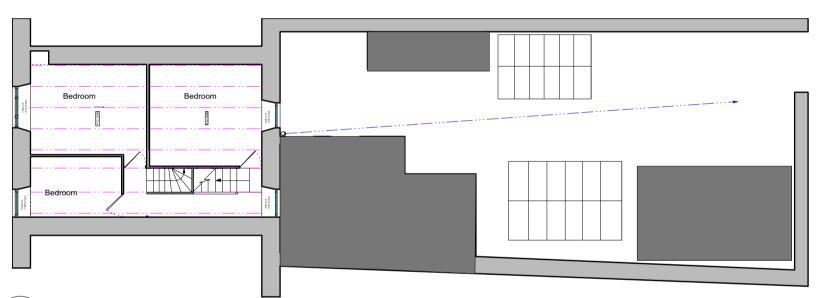

2 Survey First Floor Scale: 1:125

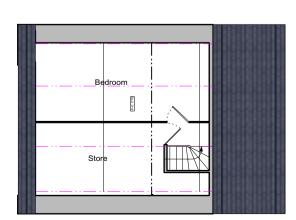


3 Survey Second Floor Scale: 1:125






Front Elevation
Scale: 1:125

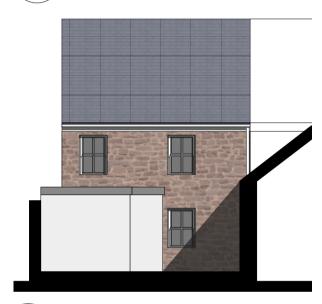

5 Rear elevation
Scale: 1:125

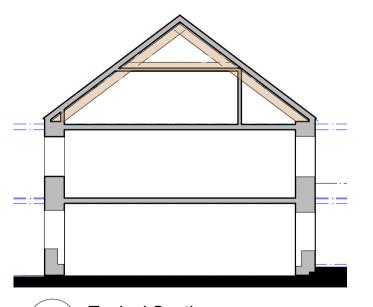

6 Typical Section
Scale: 1:125

GENERAL NOT

Into careful pillast pillast. ARCHTECTURE: This drawing must be read in conjunction with other architect's drawings & all schedules/Suiding Bye-Lav check ist and with all relevant should engineering drawings, details and specifications, for contractor's responsibility to ensure that all work is carried out in accordance (Co.) The contractor's responsibility to ensure that all work is carried out in accordance (Co.) The contractor is responsible for the setting out of the works. Any discrepancy found between this drawing and any other architect's detail drawing schedule and/or specification must be reported to the architect before the work is carried out. Do not scale from this drawing. Refer only to written dimensions. All dimensions must be checked or site. The relevant British Standards for materials and their uses are to be adhered to Manufacturers installation & fitting instructions must be obtained and adhered to all times.

RECEIVED

By Liv Rickman at 12:15 pm, Feb 06, 2025

| EV | DESCRIPTION | DATE |
|-----|-------------|--------|
| rNo | :rNote | :rDate |
| | | |
| | | |
| | | |

JOB TITLE

No.7 The Strand Isles of Scilly

Extension & Alteration Works
For
Mr & Mrs Humphries

DRAWING TITLE

Planning Application

Survey Plans

| 1 | | | |
|---|------------|------------|-----|
| 1 | DATE | DRAWING NO | REV |
| | 04.04.18 | SVY 01 | |
| | SCALE | DRAWN | |
| | 1:100 @ A3 | M.BALL | |

