


RECEIVED
 By Liv Rickman at 5:36 pm, Mar 11, 2025

Contractors to check all dimensions on drawings.
 Any discrepancies must be reported to KTA Architects Ltd or the contract administrator before proceeding.
 Do not scale except for planning purposes, work to figured dimensions.
 A Fire Consultant must be appointed for this project. KTA drawings & schedules must be read in conjunction with the Fire Consultant Fire Strategy Report.
 The Fire Strategy Report takes precedence over any KTA drawing or schedule & any discrepancy should be brought to KTA's attention.
 This drawing must be read in conjunction with all relevant consultants drawings.
 This drawing is © KTA Architects Ltd.

Revision Schedule			
Revision Number	Revision Date	Revision Description	Issued/ Authorised by
C	05.02.2025	Drawing Updated	JC/JAC
B	23.01.2025	Drawings Updated Following Site Visit	JC/JAC
A	16.12.2024	Preliminary for Discussion	JC/JAC



North Elevation - No

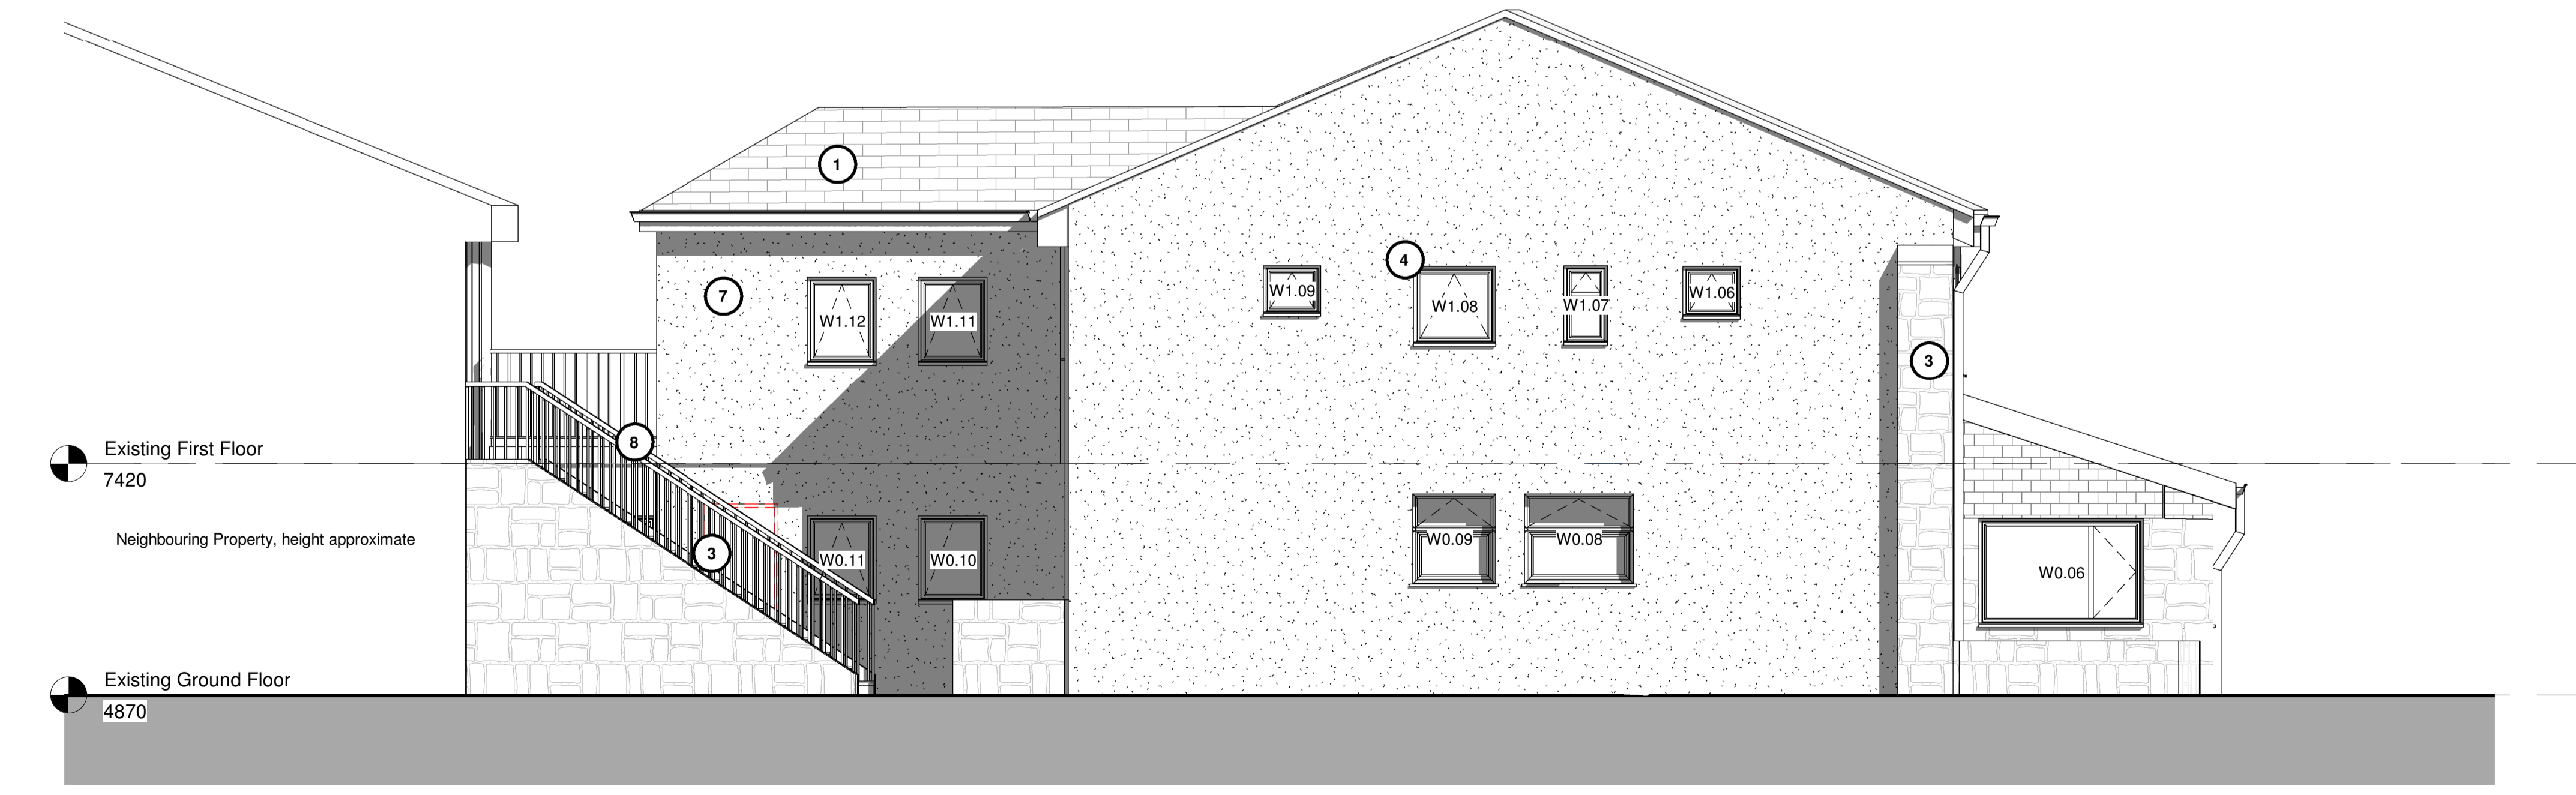

East Elevation

- KEY
- Existing Roof Material - Concrete Tiles
 - Tile covering to walls
 - Existing Stone
 - Existing white UPVC Windows
 - Existing white UPVC Door
 - Existing Felt Roof
 - Existing Render
 - Existing Guardrail

- Key
- Existing
 - Demolished
 - Proposed
- Fire Strategy to be reviewed by Fire Consultant

KTA
 Architects | Urban Designers

Winslade House, Winslade Park, Manor Drive,
 Clyst St. Mary, Exeter, EX5 1FY

Tel: 01392 360338
 Email: kt@kta.uk.com
 Web: www.kta.uk.com

Project	
Park House Isles of Scilly	
Title	
Demolition North and East Elevation	
Author	Scale
JC	1 : 50 @ A1
Checked by	Status
AC	Planning
Project	Drawing number
24129	24129-KTA-XX-GF-D-A-0025
C	

