


**RECEIVED**  
By Liv Rickman at 11:32 am, Mar 11, 2025

Contractors to check all dimensions on drawings.  
Any discrepancies must be reported to KTA Architects Ltd or the contract administrator before proceeding.  
Do not scale except for planning purposes, work to figured dimensions.  
A Fire Consultant must be appointed for this project. KTA drawings & schedules to be read in conjunction with the Fire Consultant Fire Strategy Report.  
The Fire Strategy Report takes precedence over any KTA drawing or schedule & any discrepancy should be brought to KTA's attention.  
This drawing must be read in conjunction with all relevant consultants drawings.  
This drawing is © KTA Architects Ltd.

| Revision Schedule |               |                                       |                       |
|-------------------|---------------|---------------------------------------|-----------------------|
| Revision Number   | Revision Date | Revision Description                  | Issued/ Authorised by |
| C                 | 05.02.2025    | Drawing Updated                       | JC/JAC                |
| B                 | 23.01.2025    | Drawings Updated Following Site Visit | JC/JAC                |
| A                 | 16.12.2024    | Preliminary for Discussion            | JC/JAC                |



North Elevation

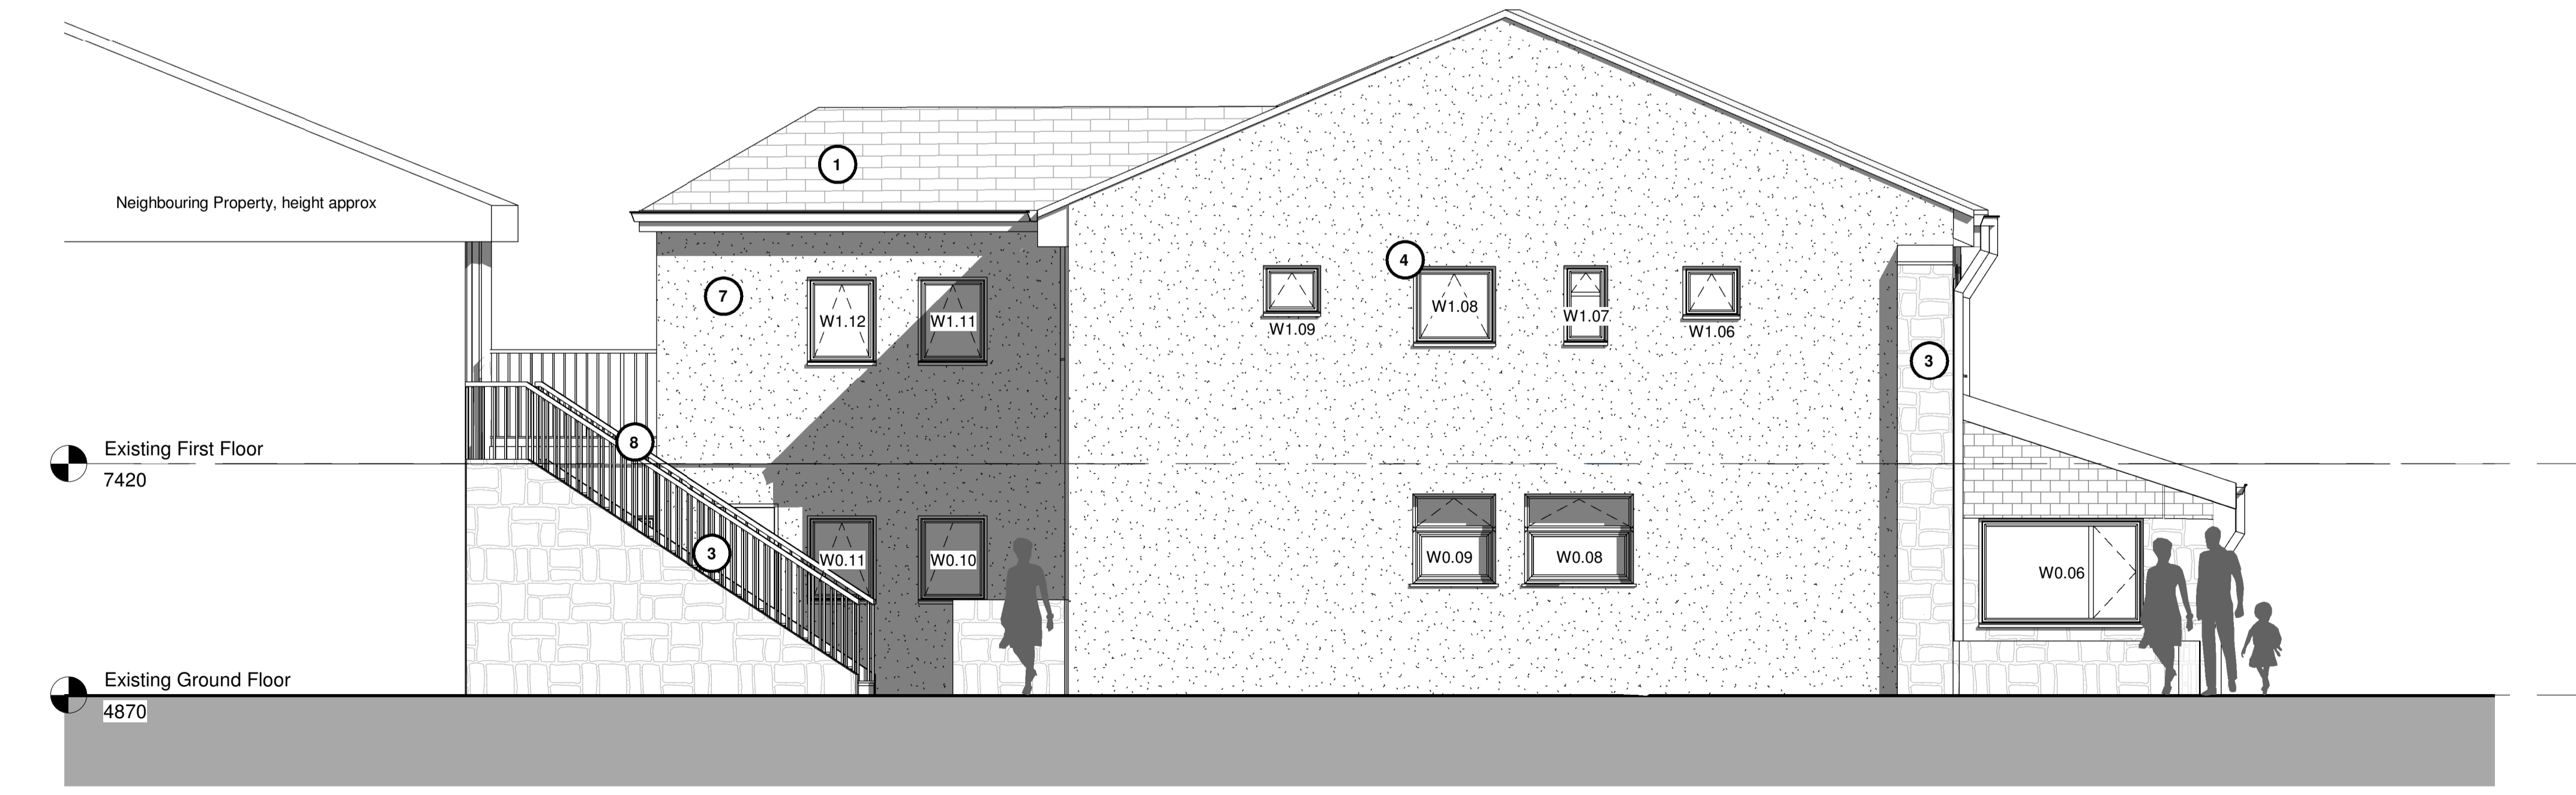

East Elevation

KEY

- 1. Existing Roof Material - Concrete Tiles
- 2. Tile covering to walls
- 3. Existing Stone
- 4. Existing white UPVC Windows
- 5. Existing white UPVC Door
- 6. Existing Felt Roof
- 7. Existing Render
- 8. Existing Guardrail

Key

- Existing
  - Demolished
  - Proposed
- Fire Strategy to be reviewed by Fire Consultant

**KTA**  
Architects | Urban Designers

Winslade House, Winslade Park, Manor Drive,  
Clyst St. Mary, Exeter, EX5 1FY  
Tel: 01392 360338  
Email: kt@kta.uk.com  
Web: www.kta.uk.com

Project  
**Park House Isles of Scilly**

Title  
**Existing North and East Elevation**

|  |                    |                      |
|--|--------------------|----------------------|
| Author<br>JC                               | Chkd by<br>AC      | Scale<br>1 : 50 @ A1 |
| Project<br>24129                           | Status<br>Planning |                      |
| Drawing number<br>24129-KTA-XX-GF-D-A-0015 |                    | C                    |

