


RECEIVED
By Liv Rickman at 5:36 pm, Mar 11, 2025

Contractors to check all dimensions on drawings.
Any discrepancies must be reported to KTA Architects Ltd or the contract administrator before proceeding.
Do not scale except for planning purposes, work to figured dimensions.
A Fire Consultant must be appointed for this project. KTA drawings & schedules to be read in conjunction with the Fire Consultant Fire Strategy Report.
The Fire Strategy Report takes precedence over any KTA drawing or schedule & any discrepancy should be brought to KTA's attention.
This drawing must be read in conjunction with all relevant consultants drawings.
This drawing is © KTA Architects Ltd.

Revision Schedule			
Revision Number	Revision Date	Revision Description	Issued/ Authorised by
C	05.02.2025	Drawing Updated	JC/JAC
B	23.01.2025	Drawings Updated Following Site Visit	JC/JAC
A	16.12.2024	Preliminary for Discussion	JC/JAC

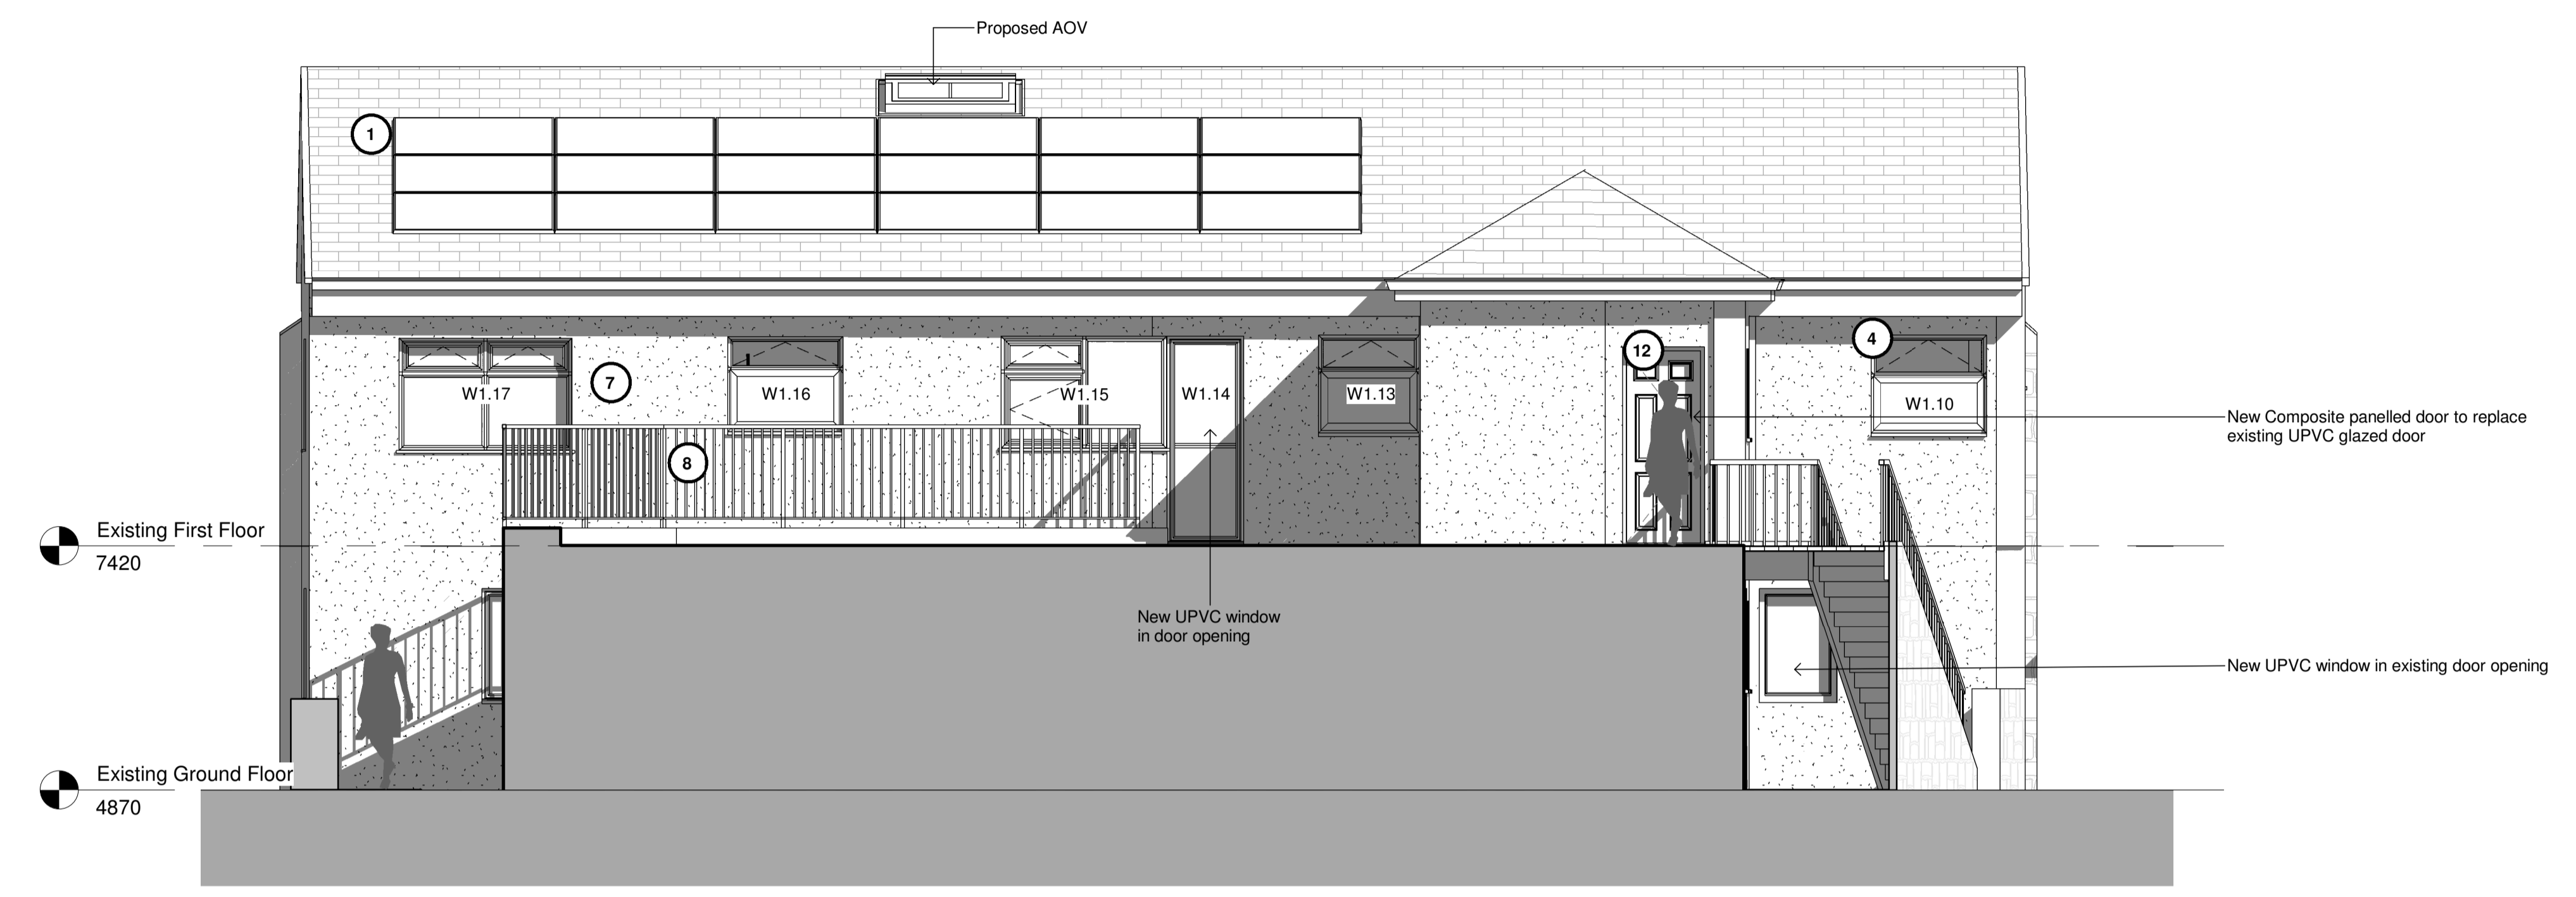

Proposed South Elevation
1 : 50

KEY	
1.	Existing Roof Material - Concrete Tiles
2.	Tile covering to walls
3.	Existing Stone
4.	Existing white UPVC Windows
5.	Existing white UPVC Door
6.	Existing Felt Roof
7.	Existing Render
8.	Existing Gaurdrail
9.	Proposed Handrail
10.	Proposed White UPVC Window
11.	Proposed White UPVC Window
12.	Proposed Composite Panel Door

Key	
	- Existing
	- Demolished
	- Proposed


Fire Strategy to be reviewed by Fire Consultant

KTA
Architects | Urban Designers

Winslade House, Winslade Park, Manor Drive,
Clyst St. Mary, Exeter, EX5 1FY

Tel: 01392 360338
Email: kt@kta.uk.com
Web: www.kta.uk.com

Project	
Park House Isles of Scilly	
Title	
Proposed South and West Elevation	
Author	Checkd by
JC	AC
Project	Status
24129	Planning
Drawing number	
24129-KTA-XX-XX-D-A-0036	C

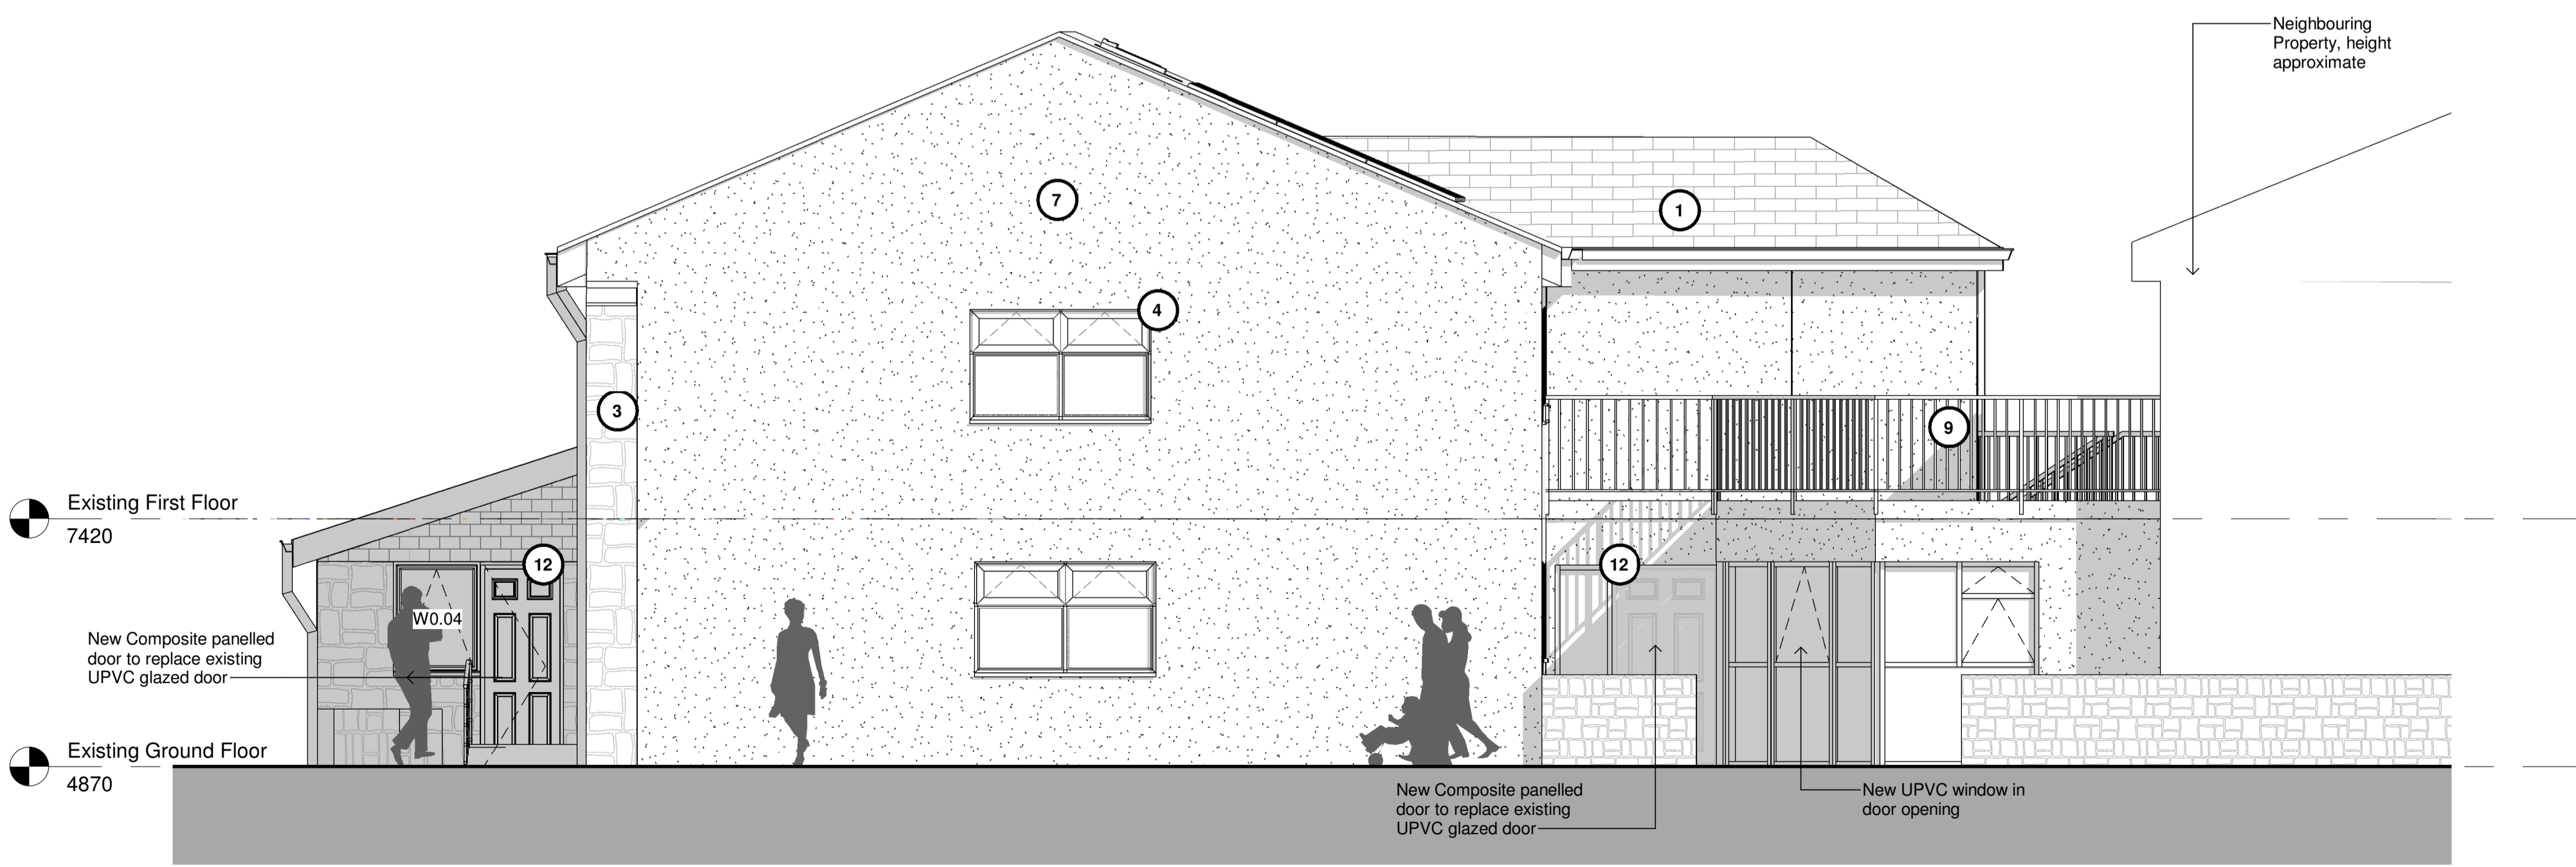

Proposed West Elevation
1 : 50

