




1 - Proposed North East Elevation
1 : 100

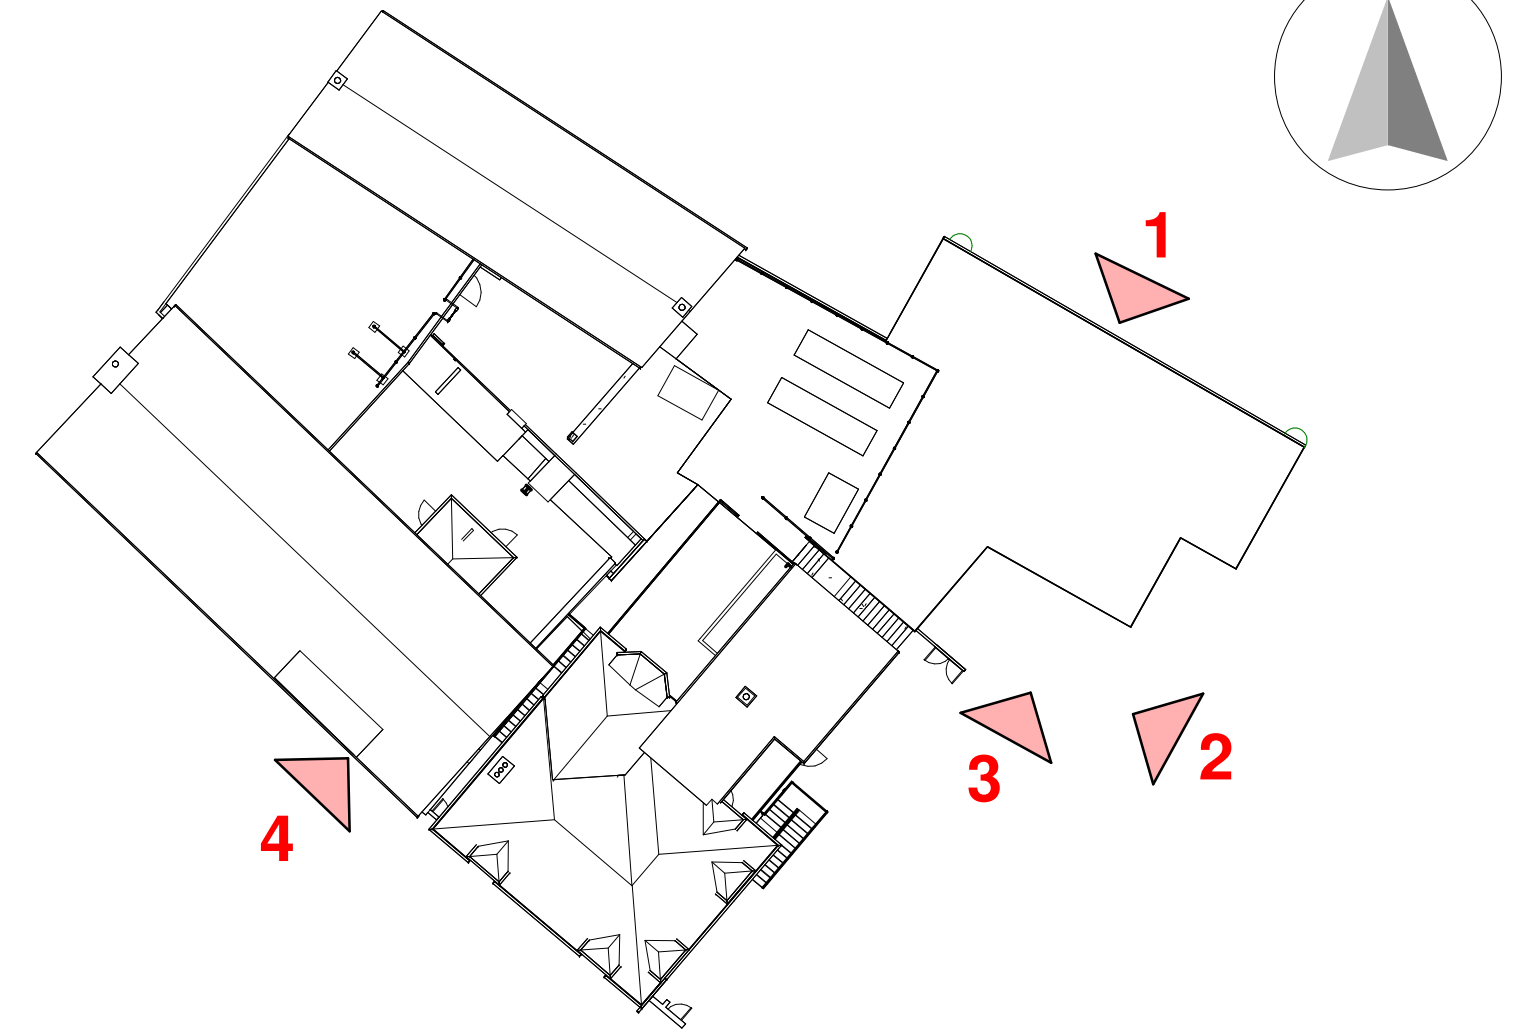

Proposed Key Plan

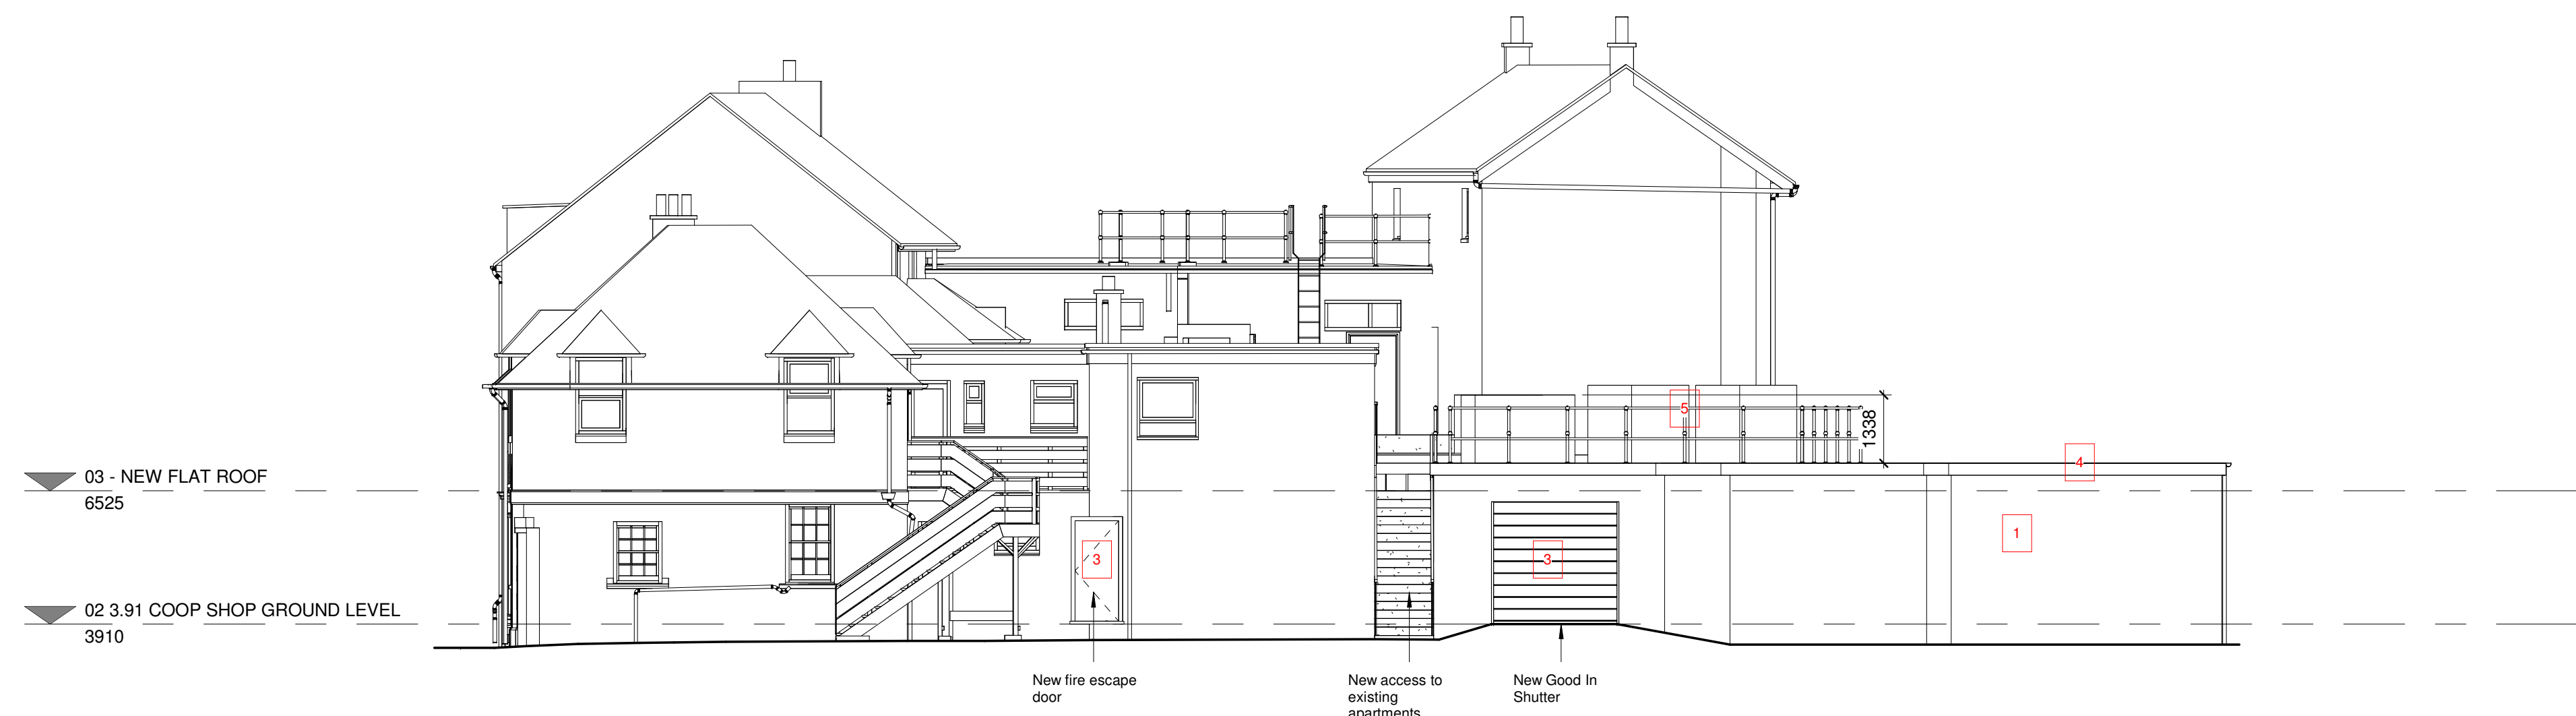

2 - Proposed South East Elevation
1 : 100

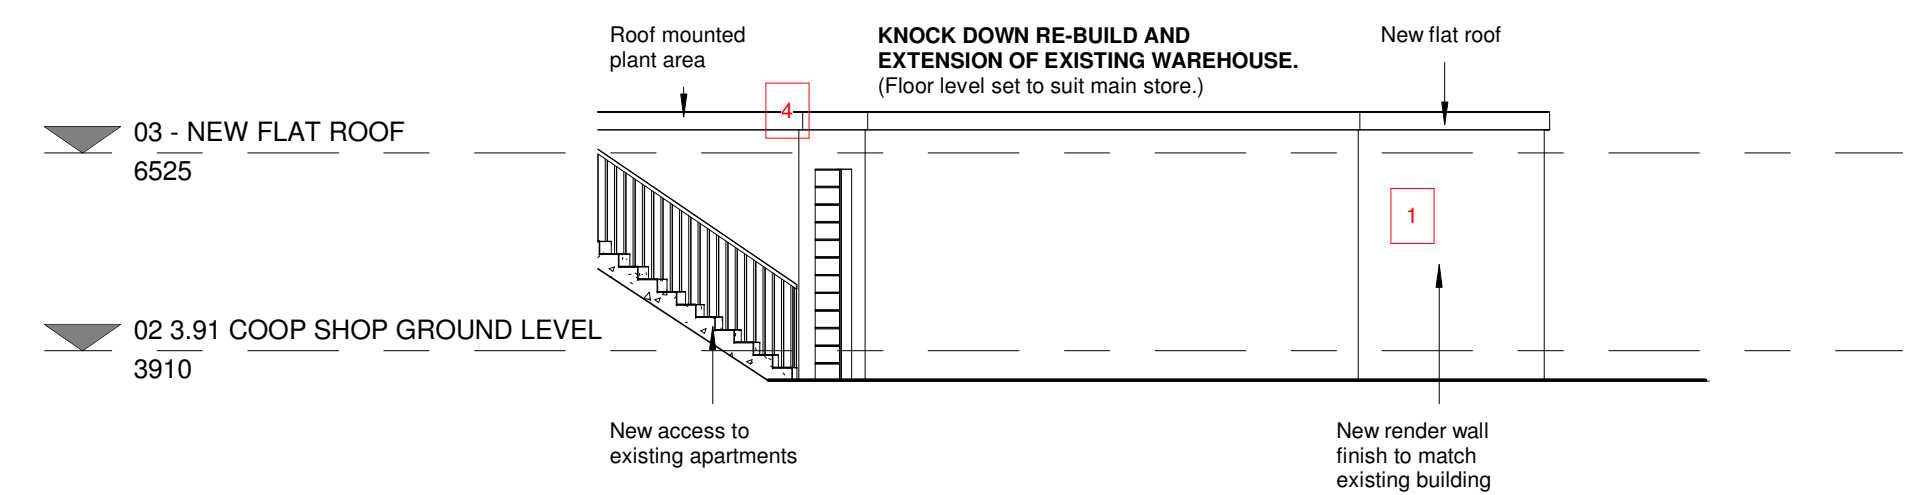

3 - Proposed South Elevation
1 : 100



4 - Proposed South West Elevation
1 : 100

MATERIALS KEY	
1	Render to match existing
2	Aluminum frame silding entrance door. RAL 7043
3	Steel Security Door. RAL 7043
4	Grey flat roof
5	Metal key clamp style railing

RECEIVED
By Tom.Anderton at 9:29 am, May 29, 2025

P3	External Plant Updated	09.05.25	SB	CS
P2	Revised for planning submission	24.04.25	SB	CS
P1	Initial issue for comments	27.11.24	DMM	CS
Revision	Date	By	Chk	

All dimensions to be verified on site, and the Architect informed of any discrepancy. All drawings and specifications should be read in conjunction with the Health and Safety Plan; all conflicts should be reported to the appointed Principal Designer.

CO-OP
4 Hugh Street
St Mary's, Isles of Scilly, TR21 0LL

Sheet Name: Proposed Elevations

Purpose of issue: Planning

Status:

Date: 27.11.2024

Checked by: CS

Drawn by: DMM

Scale @ A1: As indicated

Project No: A1100

Revision: P3

Drawing No: A110-BOW-A0-ZZ-DR-A-0013

BOWMAN RILEY
ARCHITECTS • BUILDING CONSULTANTS • INTERIORS

SCALE 1:100