



**Material Key**

**Roof**

Garden cottages - slate

**Walls**

Garden cottages - white render with granite detailing and granite quoins

**Windows and Doors**

Garden cottages - painted timber

Hotel refurbishments - powder coated aluminium


**External Features**

Flagpole - 8'x4' flag and 10m high replacement flagpole with aluminium mast


Terrace balustrade - 1.5m glass balustrade

External decking - treated timber

Facade lettering - painted (to match existing) and downlit from above

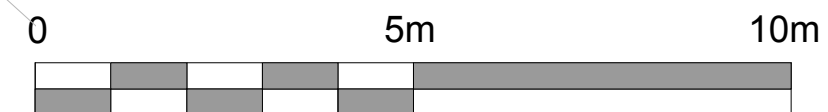

Rev	Date	Description	Author
-	16.02.18	Draft phase 2 planning first issue.	et
A	20.04.18	planning issue.	le

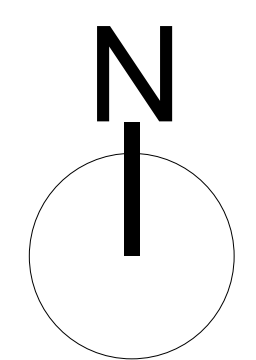

**PLANNING**

Tregarthen Hotel  
Isles of Scilly

Garden Cottages &  
Hotel Refurbishment  
Proposed Ground Floor Level

Scale: 1:100 @ A1 (1:200 @ A3)

Drawing No: 1156 / P102 rev. A

The Boat Shed, Michael Browning Way  
Exeter EX2 8DD  
01392 438051 mail@g-a.uk.com

**grainge architects**