



APPROVED
By Craig Dryden at 10:39 am, Nov 10, 2017

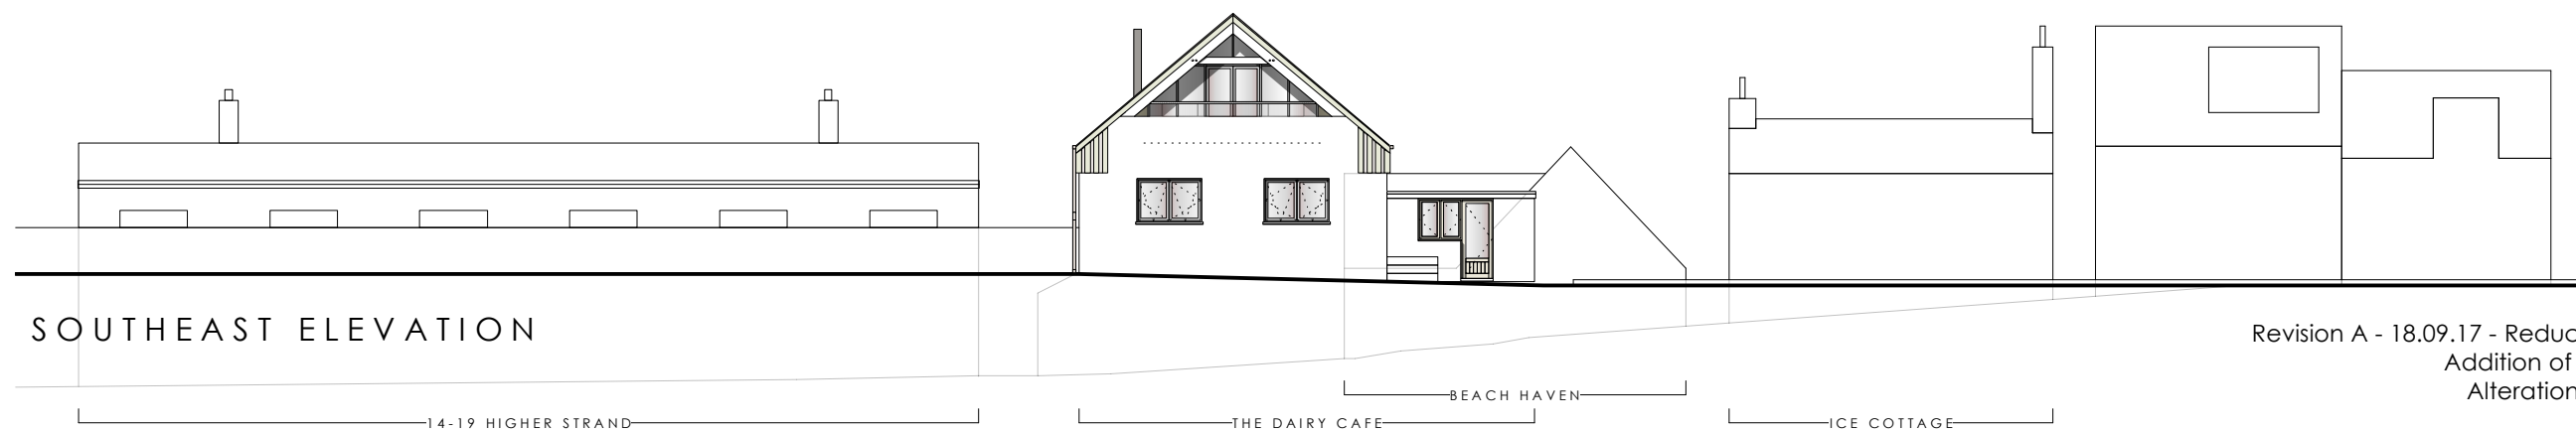

Revision A - 18.09.17 - Reduction in height of 69cm
Addition of half hip gable to front
Alterations to balcony detailing

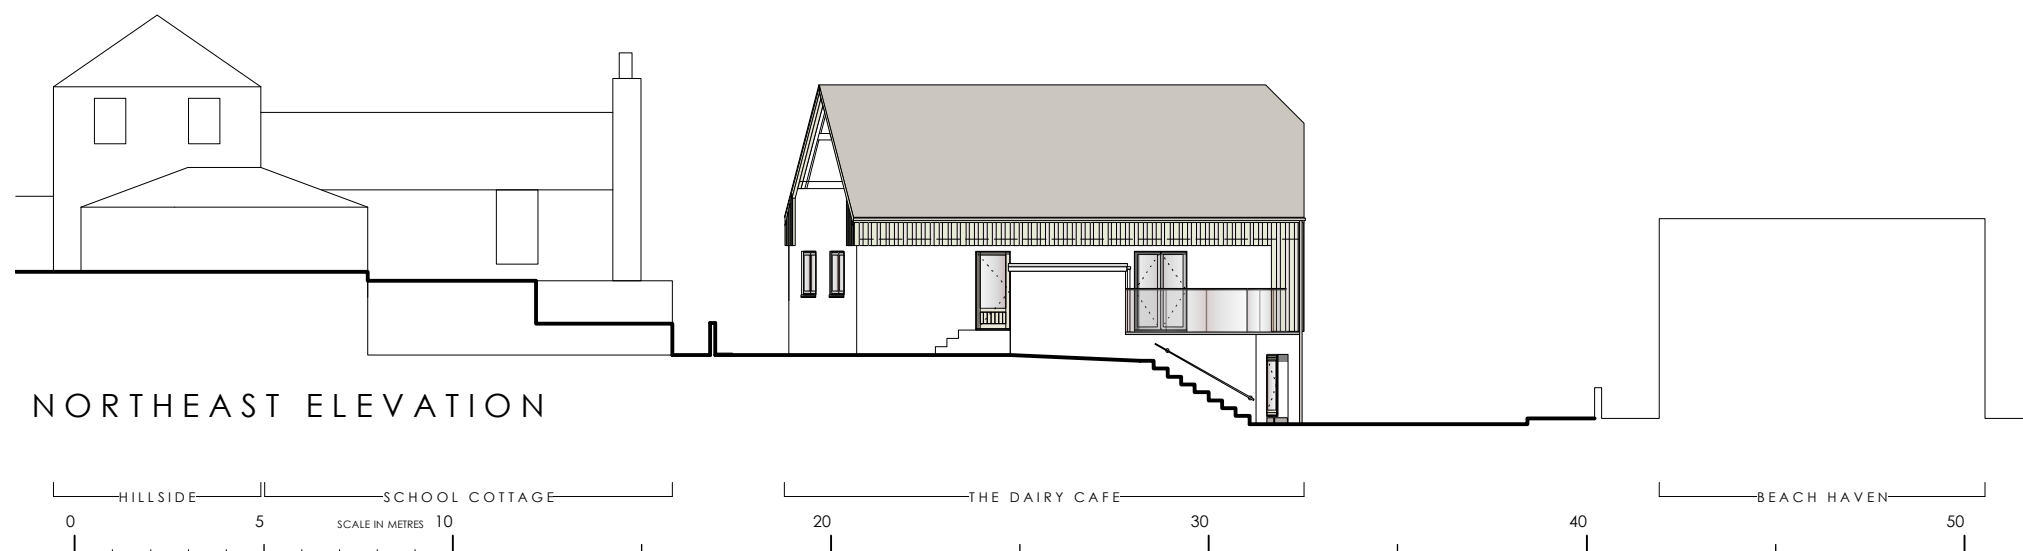

THE DAIRY CAFE
HIGHER STRAND ST MARYS

PROPOSED
ELEVATIONS
CONTEXTUAL

DRAWING NO. DC10A
DATE - MAY 2017
SCALE - 1:200