


Responsibility is not accepted for errors made by others in scaling from this drawing.
All construction information should be taken from figured dimensions only.

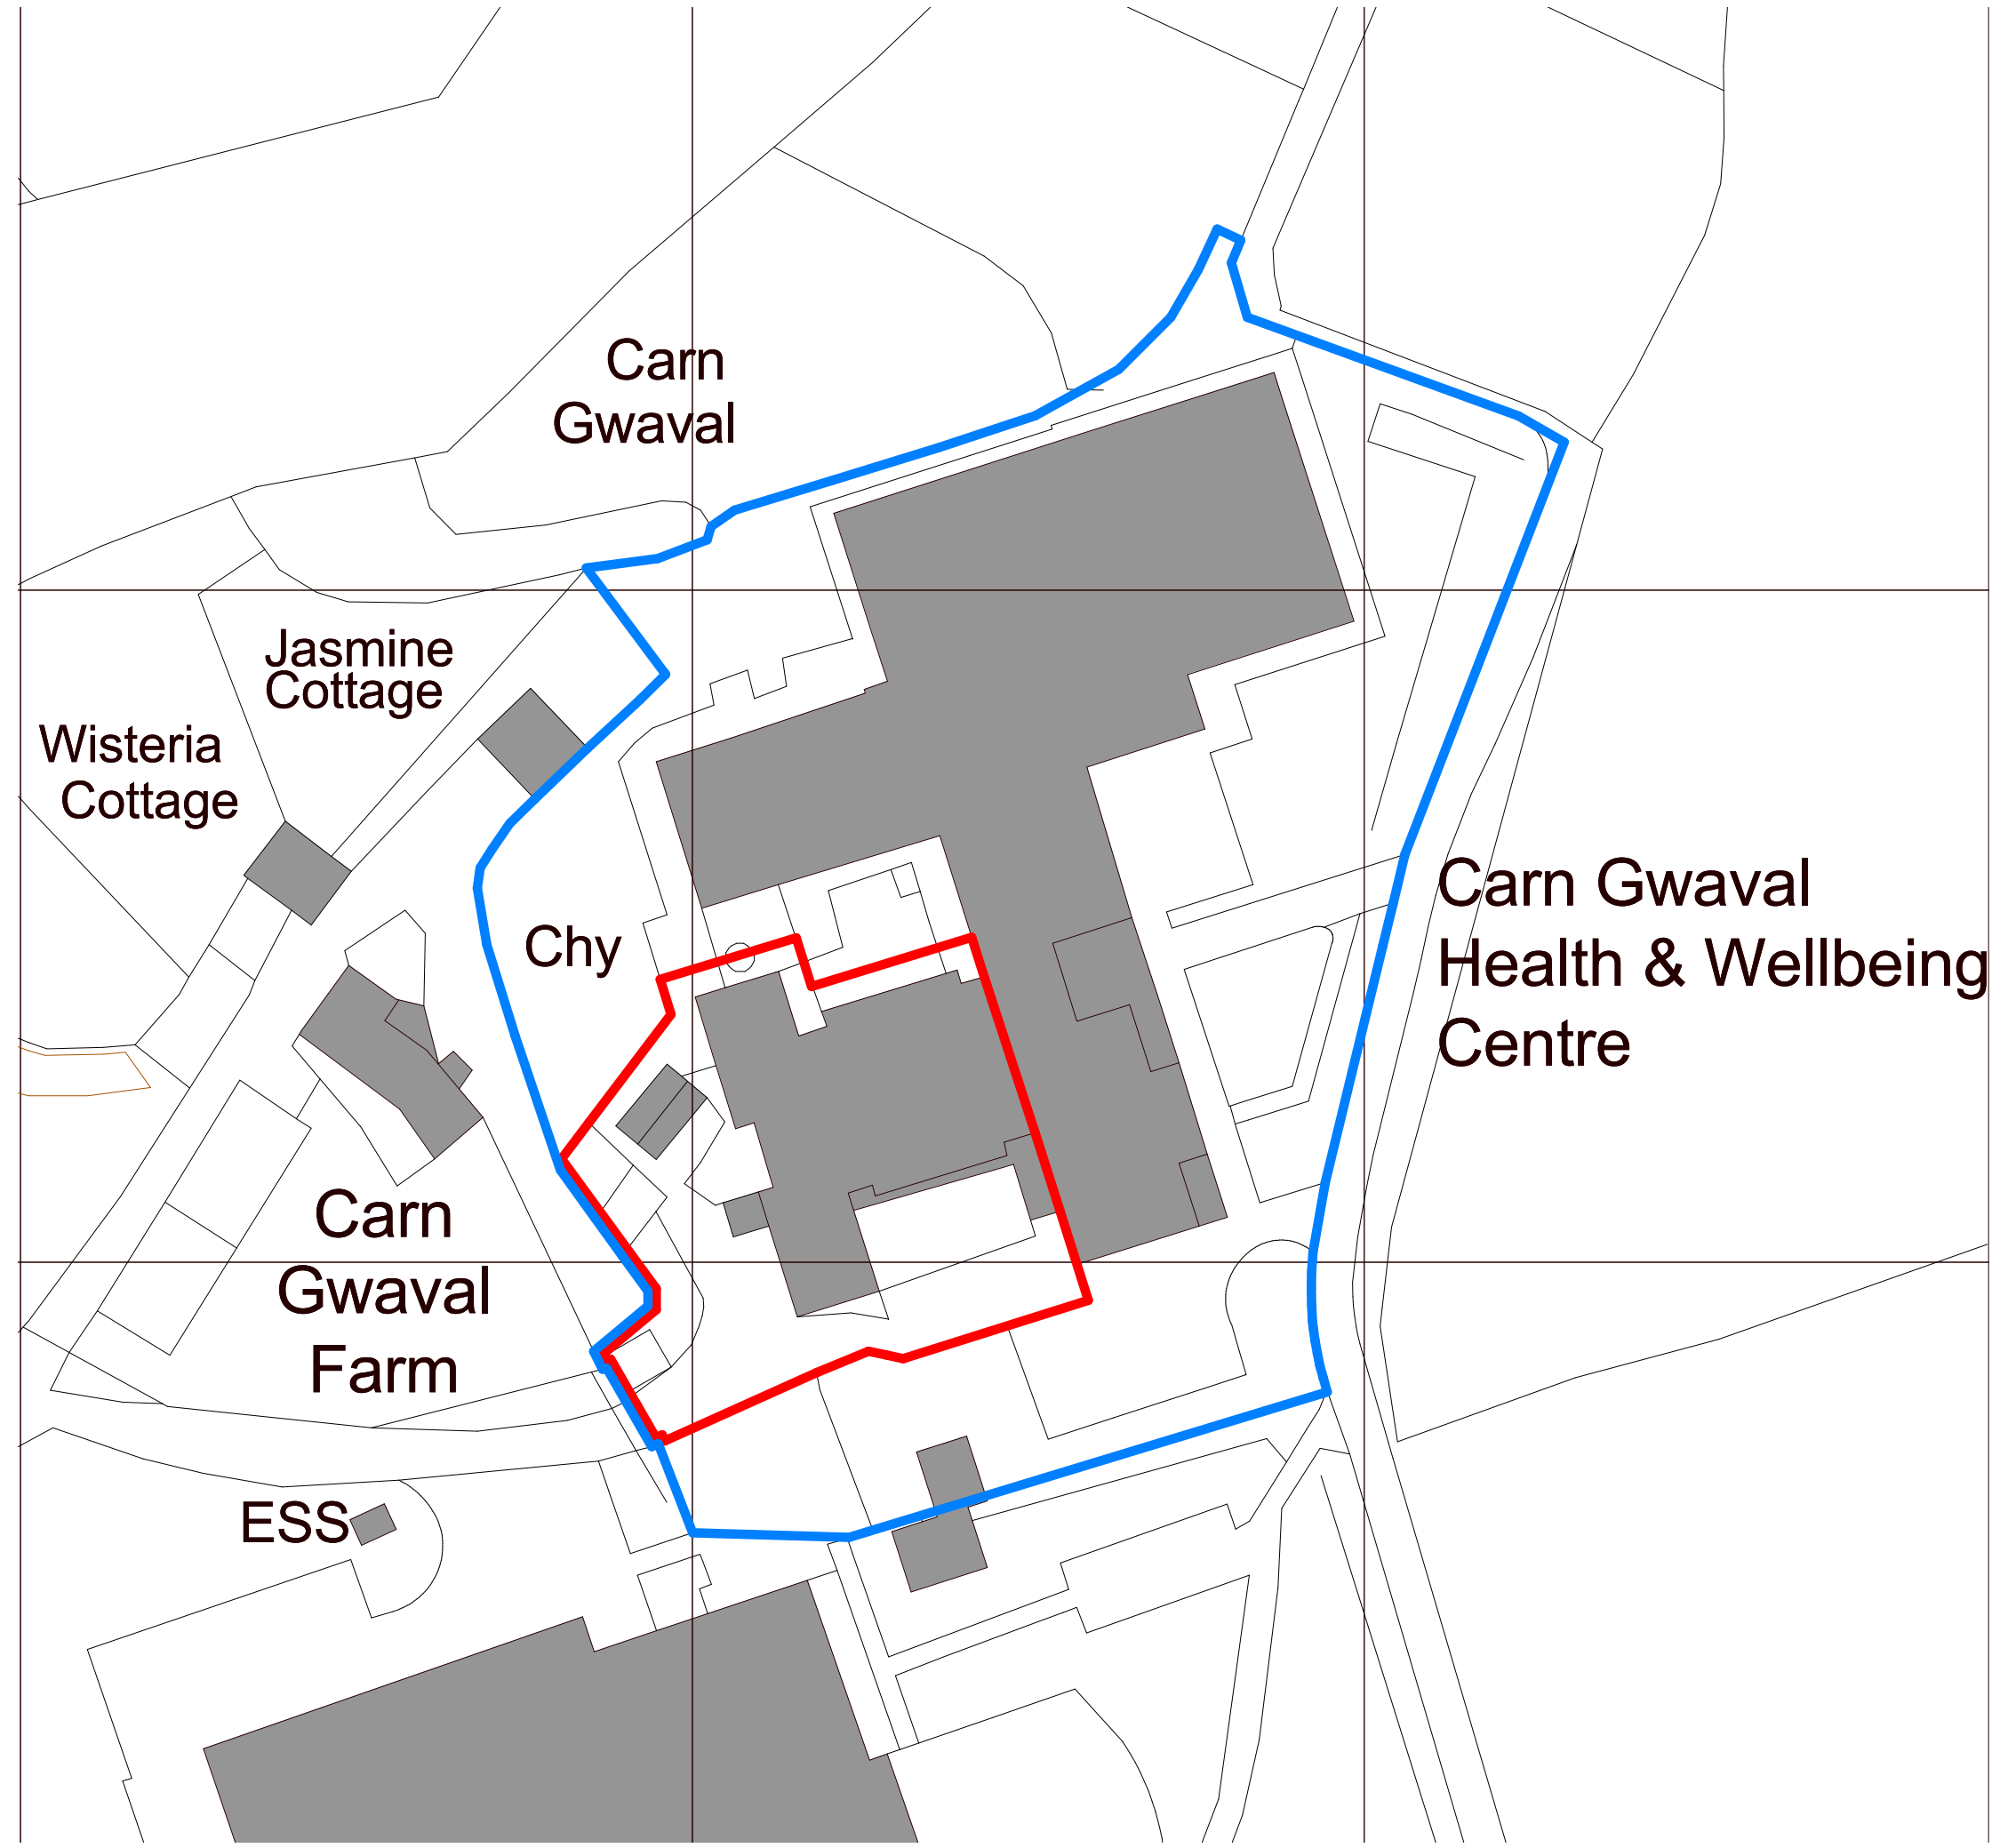

PL	P08	04.08.2017	Planning Issue
STATUS	REV	DATE	DESCRIPTION
CLIENT			REVISOR
Council of the Isles of Scilly			Harry Parkinson
			CHECKED BY
			Gareth Freathy
			ORIGINATOR NO
			150457

CONSULTANT
STRIDE TREGLOWN
www.stridetreglown.com © Stride Treglown Limited 2016

PROJECT
 Carn Gwaval
 Church Road
 St Mary's
 Isles of Scilly
 TR21 0NA

DRAWING TITLE
 Block Plan

SUITABILITY STATUS	SCALE
PL : PLANNING	1 : 500 @ A3

PROJECT ORIGINATOR ZONE LEVEL TYPE ROLE CLASSIFICATION NUMBER	REVISION
150457-STL-XX-ZZ-DR-A-XXXX-09004	P08