


Existing Elevation A_South
1 : 100

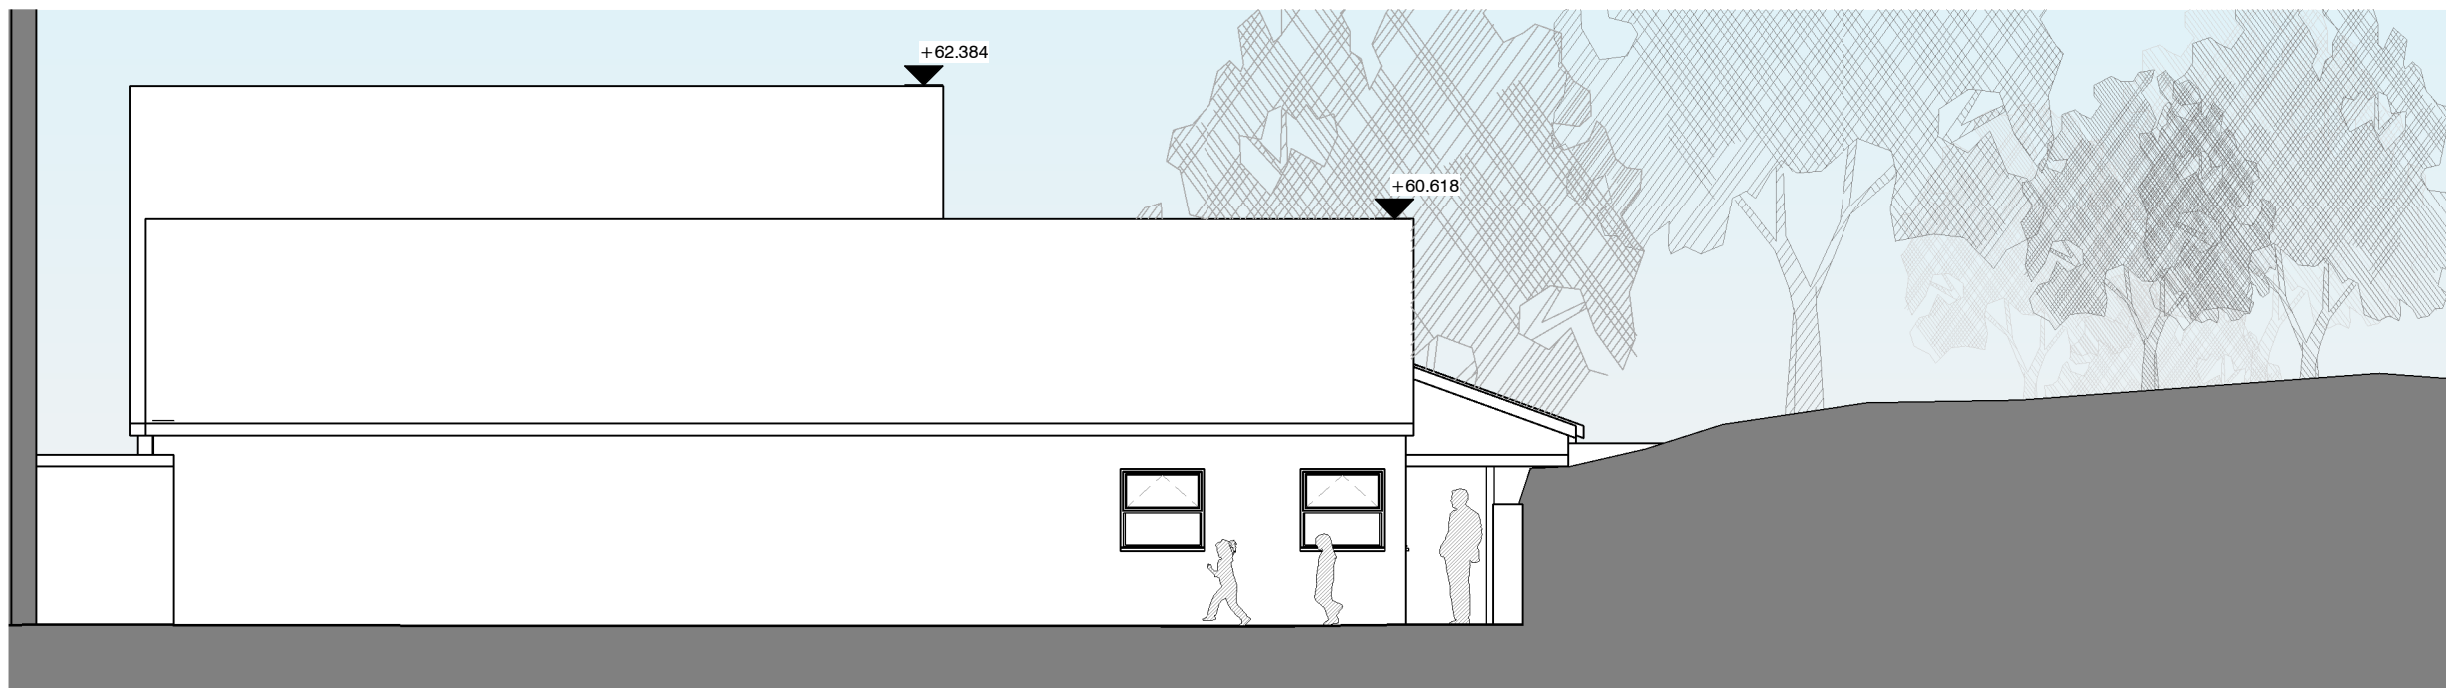


Existing Elevation B_West
1 : 100



Existing Elevation C_North
1 : 100

Responsibility is not accepted for errors made by others in scaling from this drawing.
All construction information should be taken from figured dimensions only.

0mm 50mm

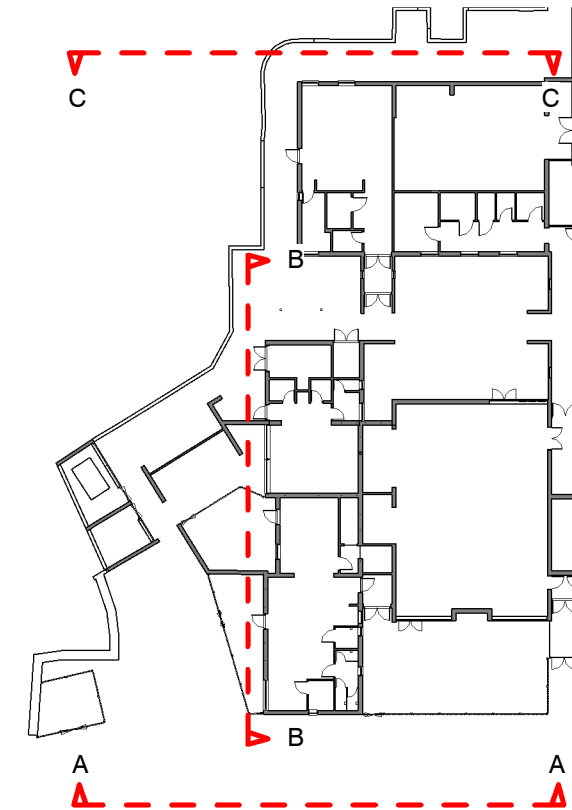

PL	P08	04.08.2017	Planning Issue
PL	P07	24.07.2017	Planning Issue

STATUS	REV	DATE	DESCRIPTION
--------	-----	------	-------------

CLIENT
Council of the Isles of Scilly

REVISED BY

Harry Parkinson

CHECKED BY

Gareth Freathy

ORIGINATOR NO

150457

CONSULTANT
STRIDE TREGLOWN

www.stride-treglow.com © Stride Treglow Limited 2016

PROJECT
Carn Gwavel
Church Road
St Mary's
Isles of Scilly
TR21 0NA

DRAWING TITLE
Existing Elevations

SUITABILITY STATUS	SCALE
PL : PLANNING	As indicated @ A3

PROJECT ORIGINATOR ZONE LEVEL TYPE ROLE CLASSIFICATION NUMBER	REVISION
150457-STL-XX-XX-DR-A-XXXX-02001	P08