




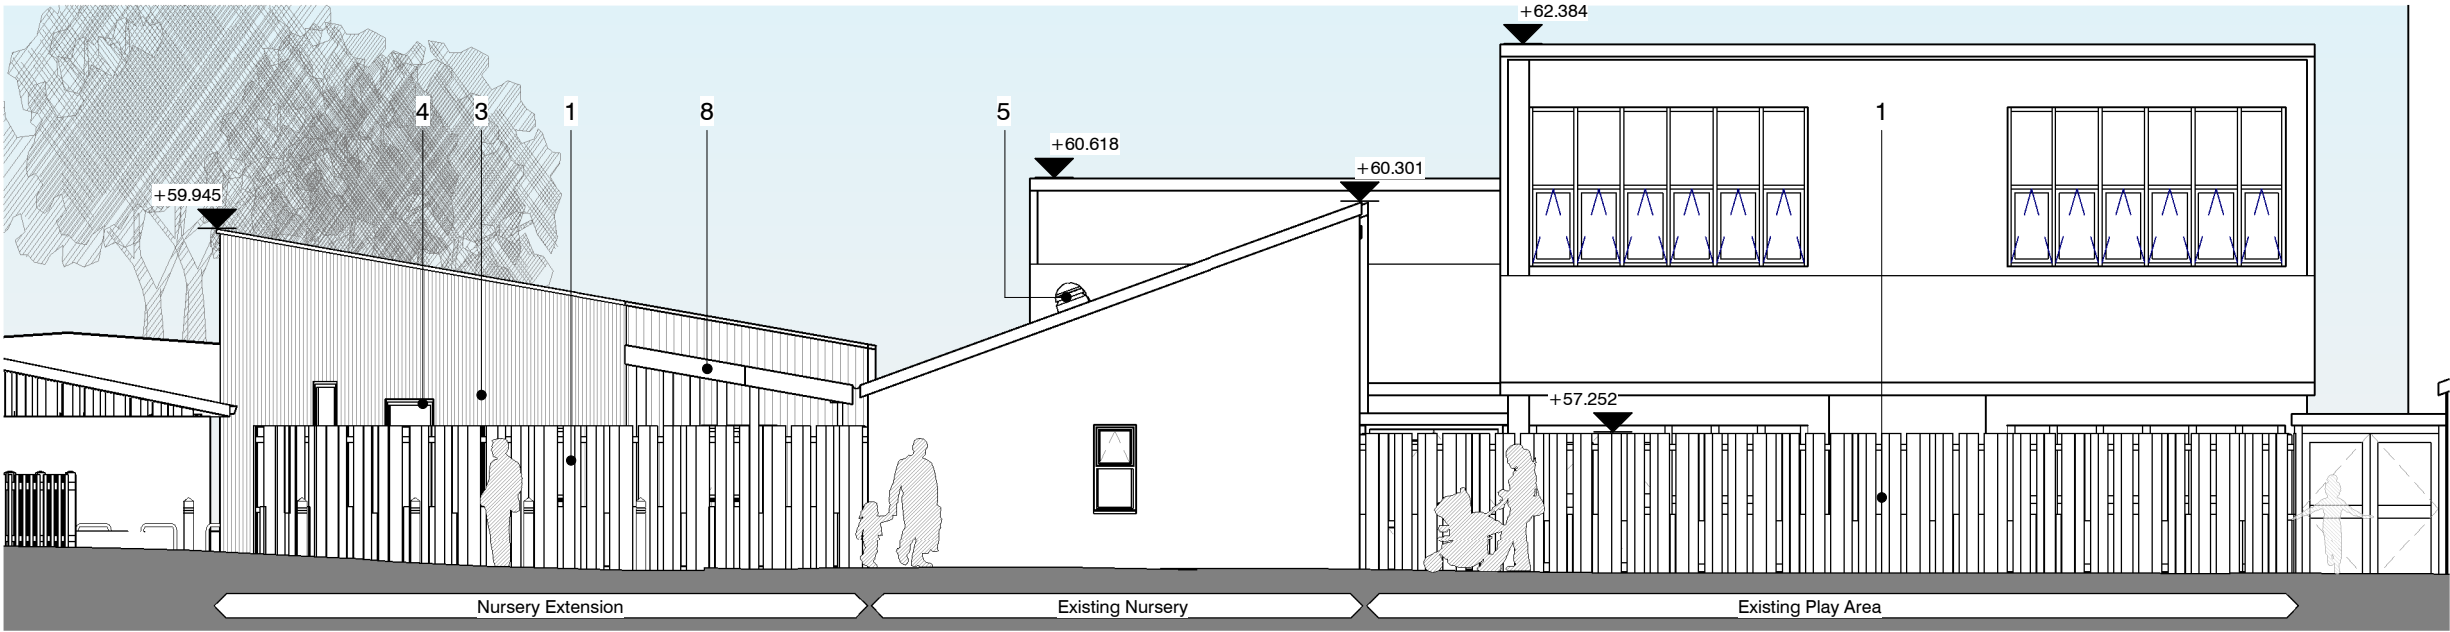


Proposed Elevation A_South
1 : 100

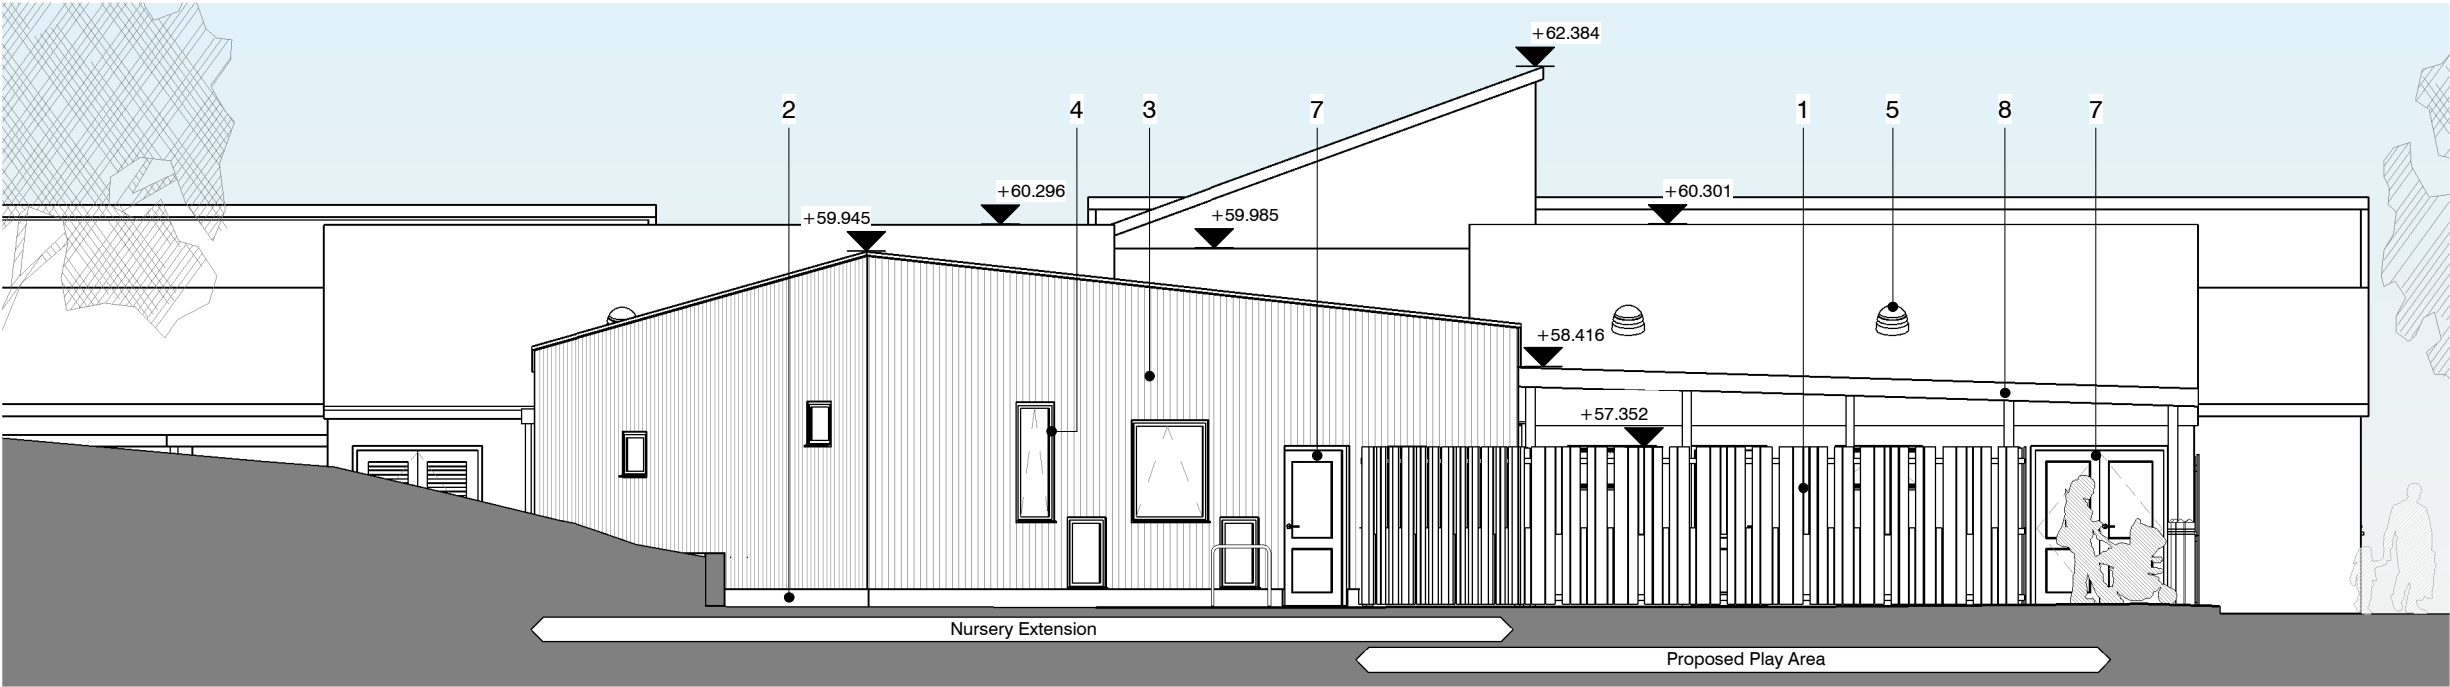

Proposed Elevation B_West
1 : 100

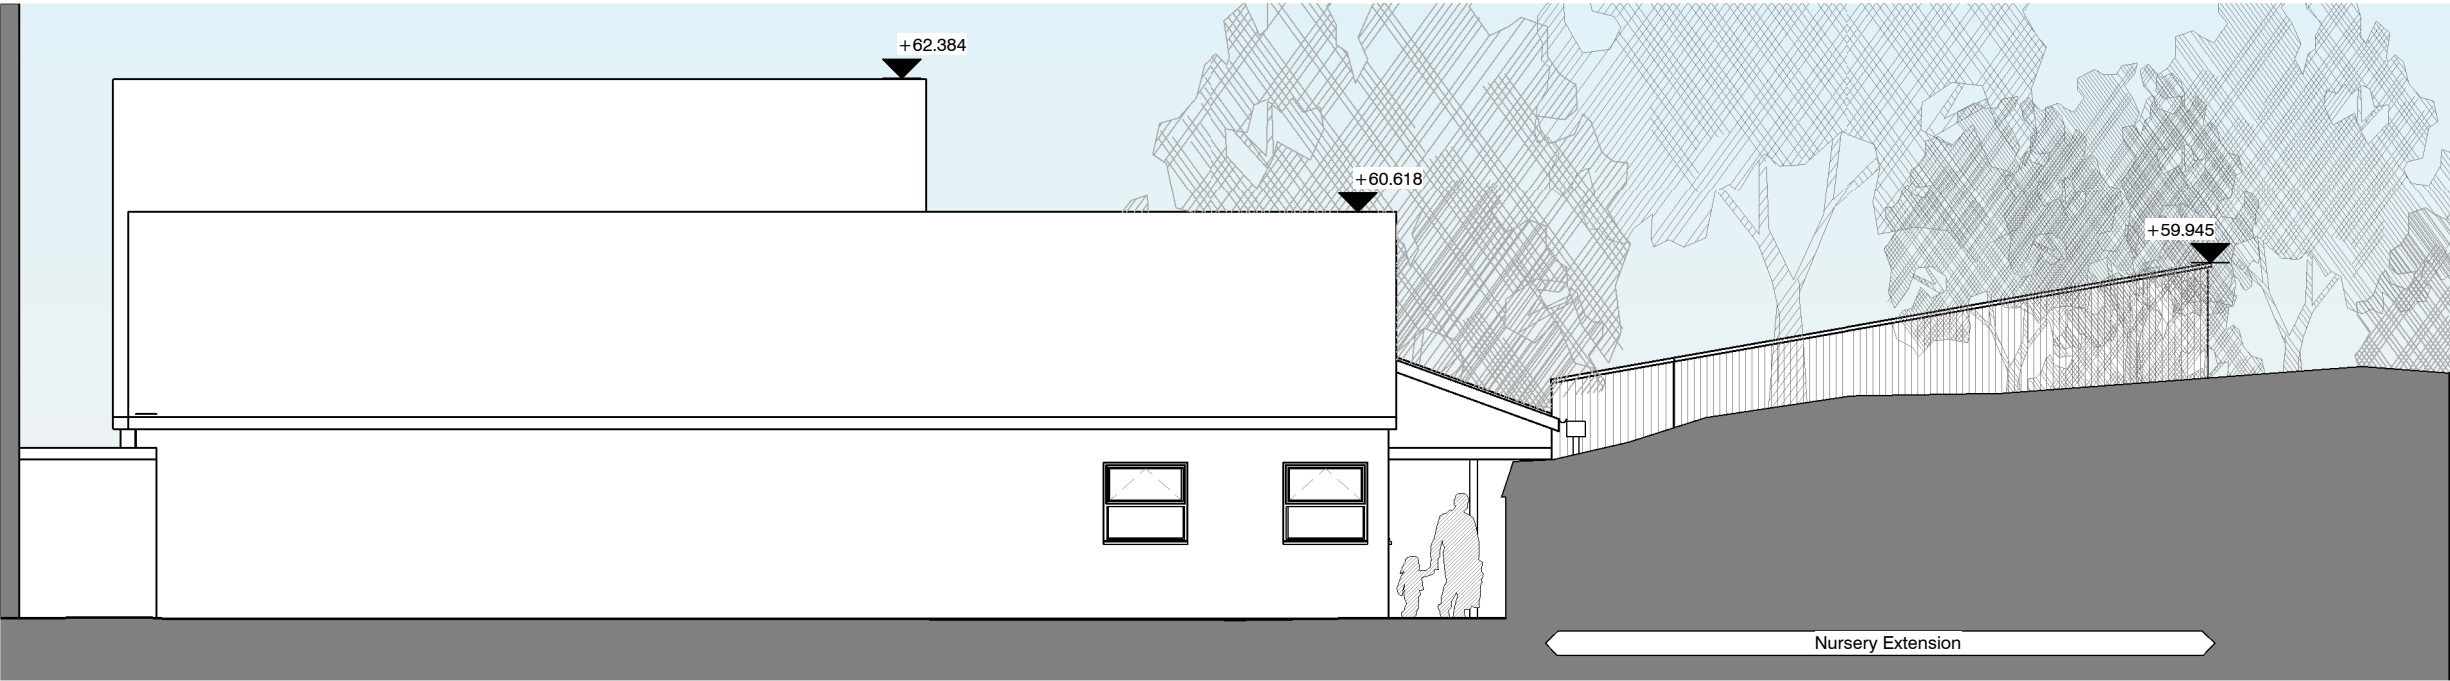

Proposed Elevation C_North
1 : 100

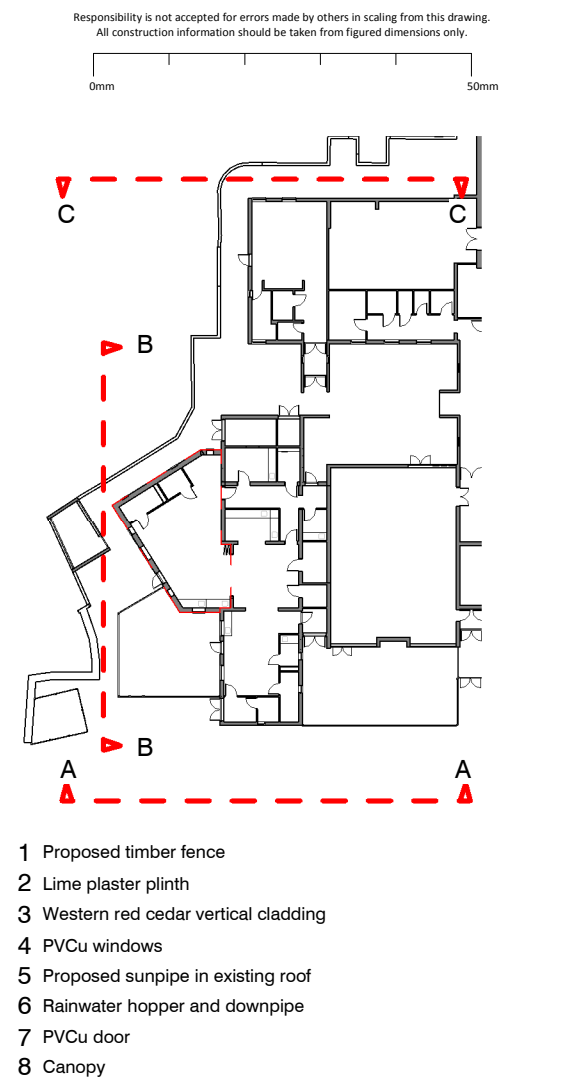

STATUS	REV	DATE	DESCRIPTION	REVISED BY
PL	P08	04.08.2017	Planning Issue	Harry Parkinson
PL	P07	24.07.2017	Planning Issue	Gareth Freathy
CLIENT				Council of the Isles of Scilly
ORIGINATOR NO				150457

CONSULTANT

STRIDE TREGLOWN

www.stridetreglown.com © Stride Treglown Limited 2016

PROJECT

Carn Gwavel
Church Road
St Mary's
Isles of Scilly
TR21 0NA

DRAWING TITLE

Proposed Elevations 1 (Sheet 1 of 3)

SUITABILITY STATUS	SCALE
PL : PLANNING	As indicated @ A3
PROJECT ORIGINATOR ZONE LEVEL TYPE ROLE CLASSIFICATION NUMBER	REVISION
150457-STL-XX-XX-DR-A-XXXX-02002	P08