



Responsibility is not accepted for errors made by others in scaling from this drawing.  
All construction information should be taken from figured dimensions only.


0mm 50mm

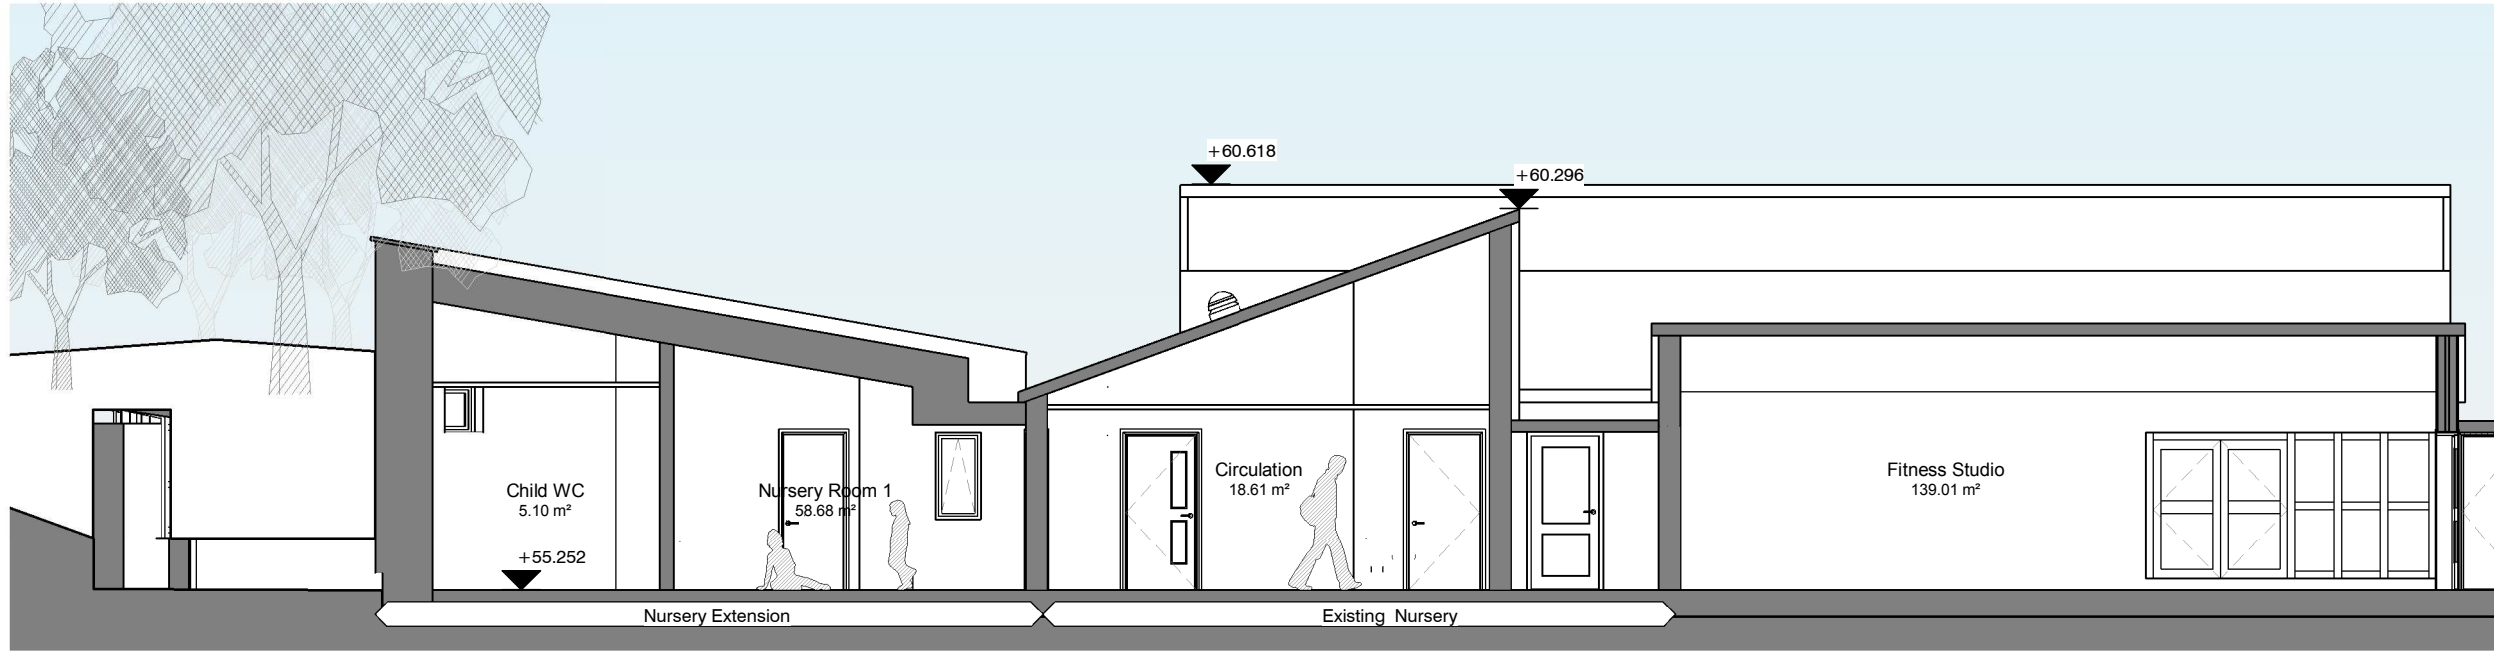


Proposed Section 1  
1 : 100

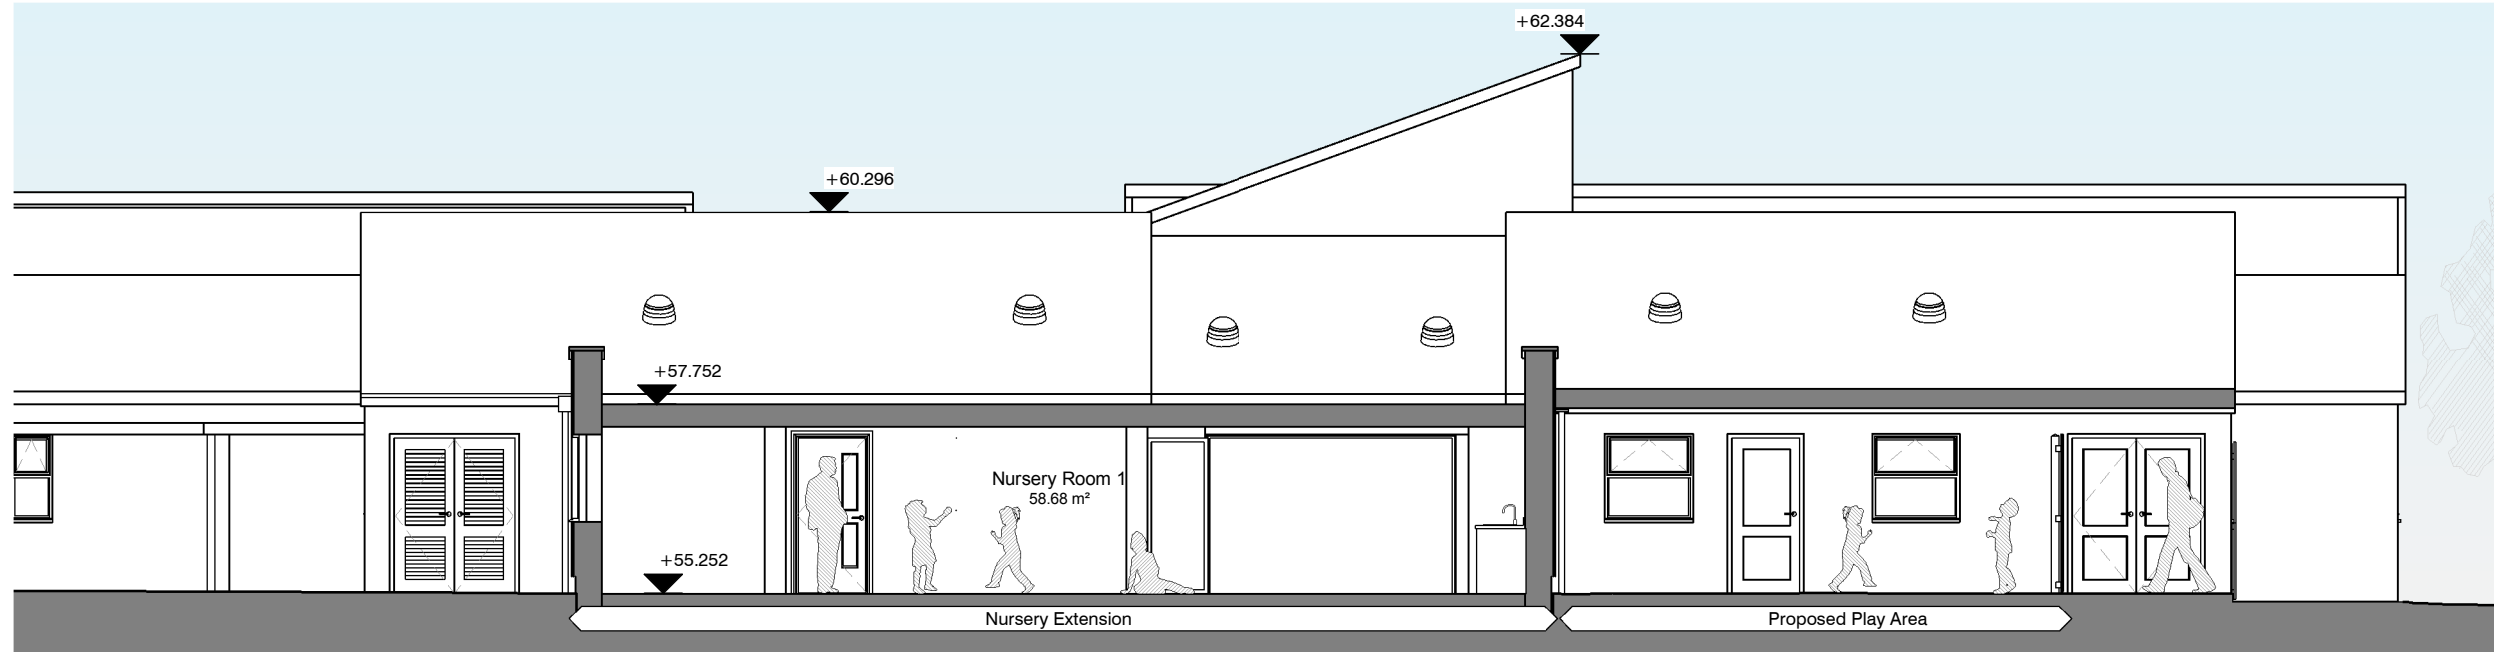

Proposed Section 2  
1 : 100

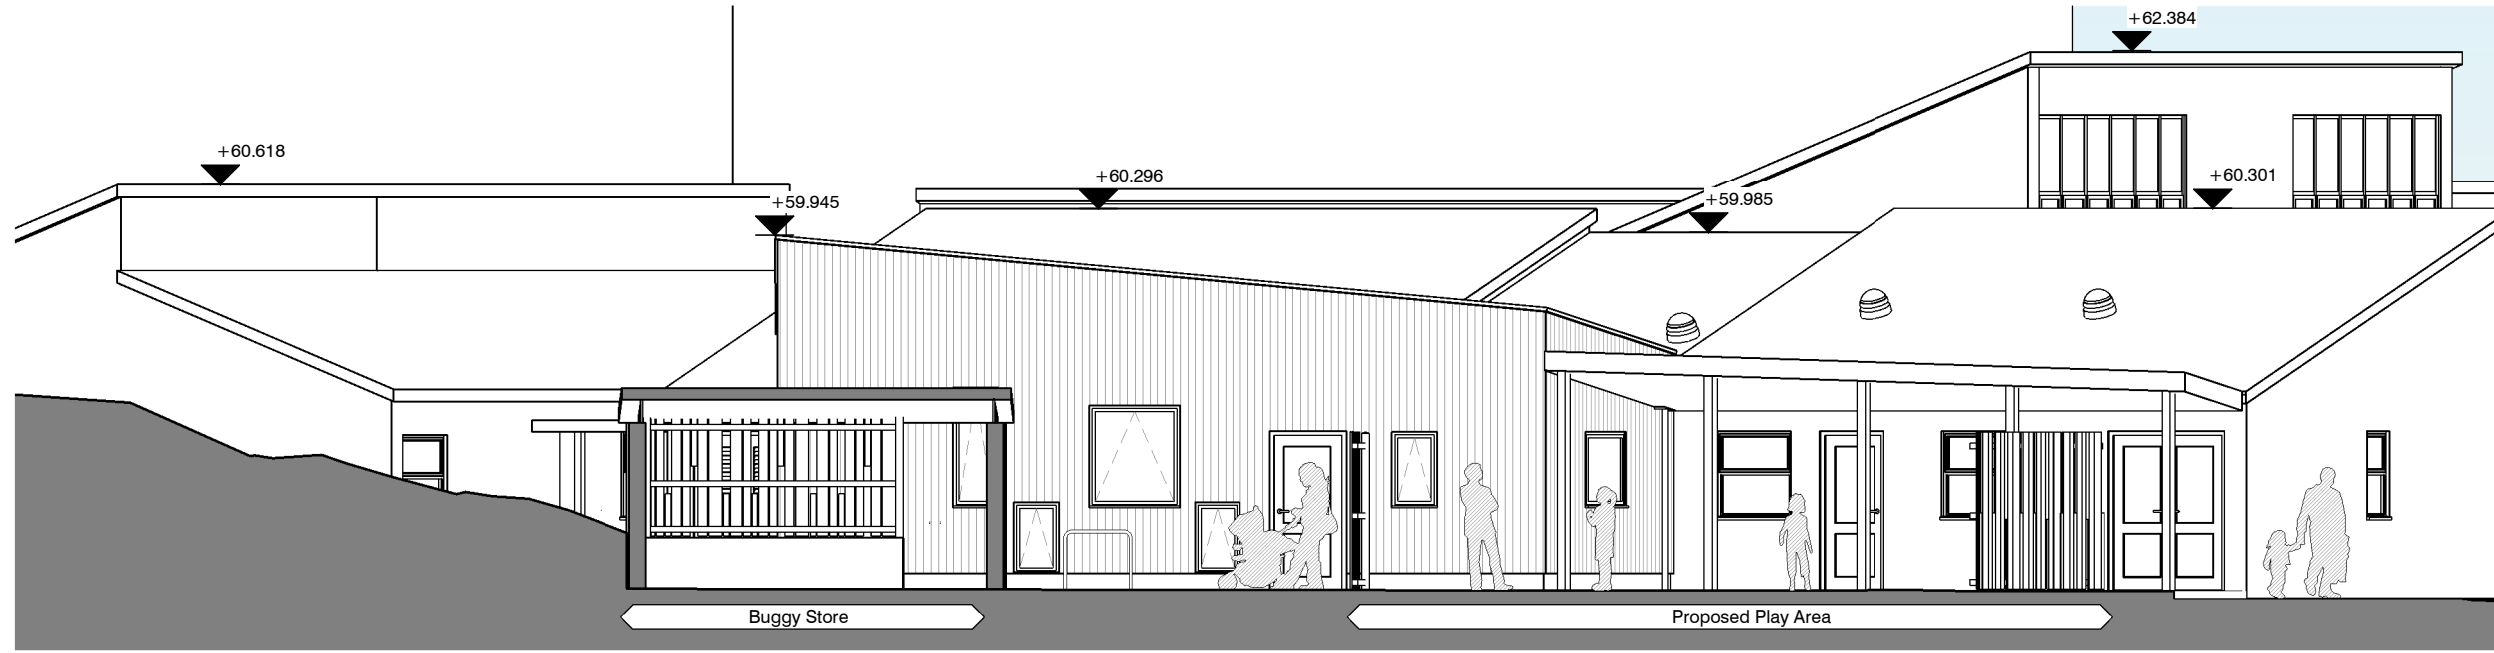

Proposed Section 3  
1 : 100

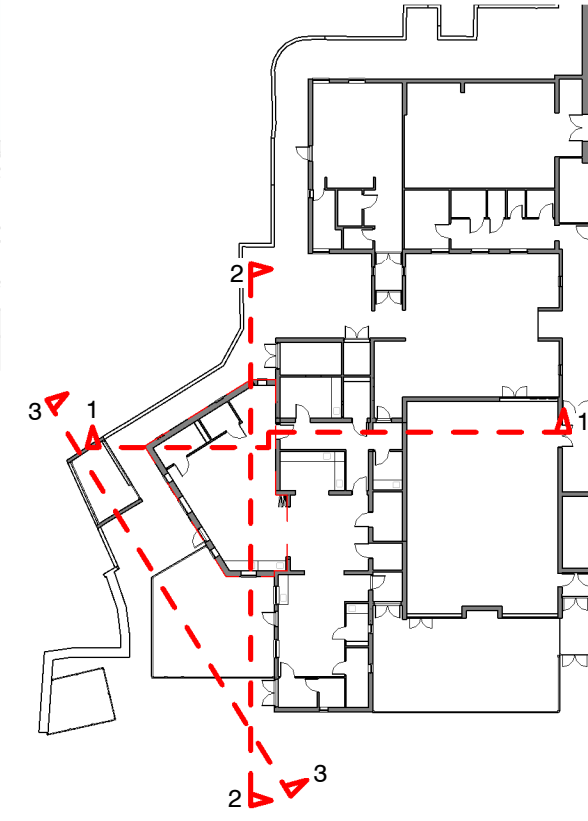

STATUS	REV	DATE	DESCRIPTION
PL	P08	04.08.2017	Planning Issue
PL	P07	24.07.2017	Planning Issue

CLIENT: Council of the Isles of Scilly

REVISOR: Harry Parkinson

CHECKED BY: Gareth Freathy

ORIGINATOR NO: 150457

CONSULTANT  
**STRIDE TREGLOWN**  
www.stride-treglown.com © Stride Treglown Limited 2016

PROJECT  
Carn Gwavel  
Church Road  
St Mary's  
Isles of Scilly  
TR21 0NA

DRAWING TITLE  
Proposed Sections

SUITABILITY STATUS	SCALE
PL : PLANNING	As indicated @ A3

PROJECT   ORIGINATOR   ZONE   LEVEL   TYPE   ROLE   CLASSIFICATION   NUMBER	REVISION
150457-STL-XX-ZZ-DR-A-XXXX-03001	P08