



Responsibility is not accepted for errors made by others in scaling from this drawing.  
All construction information should be taken from figured dimensions only.

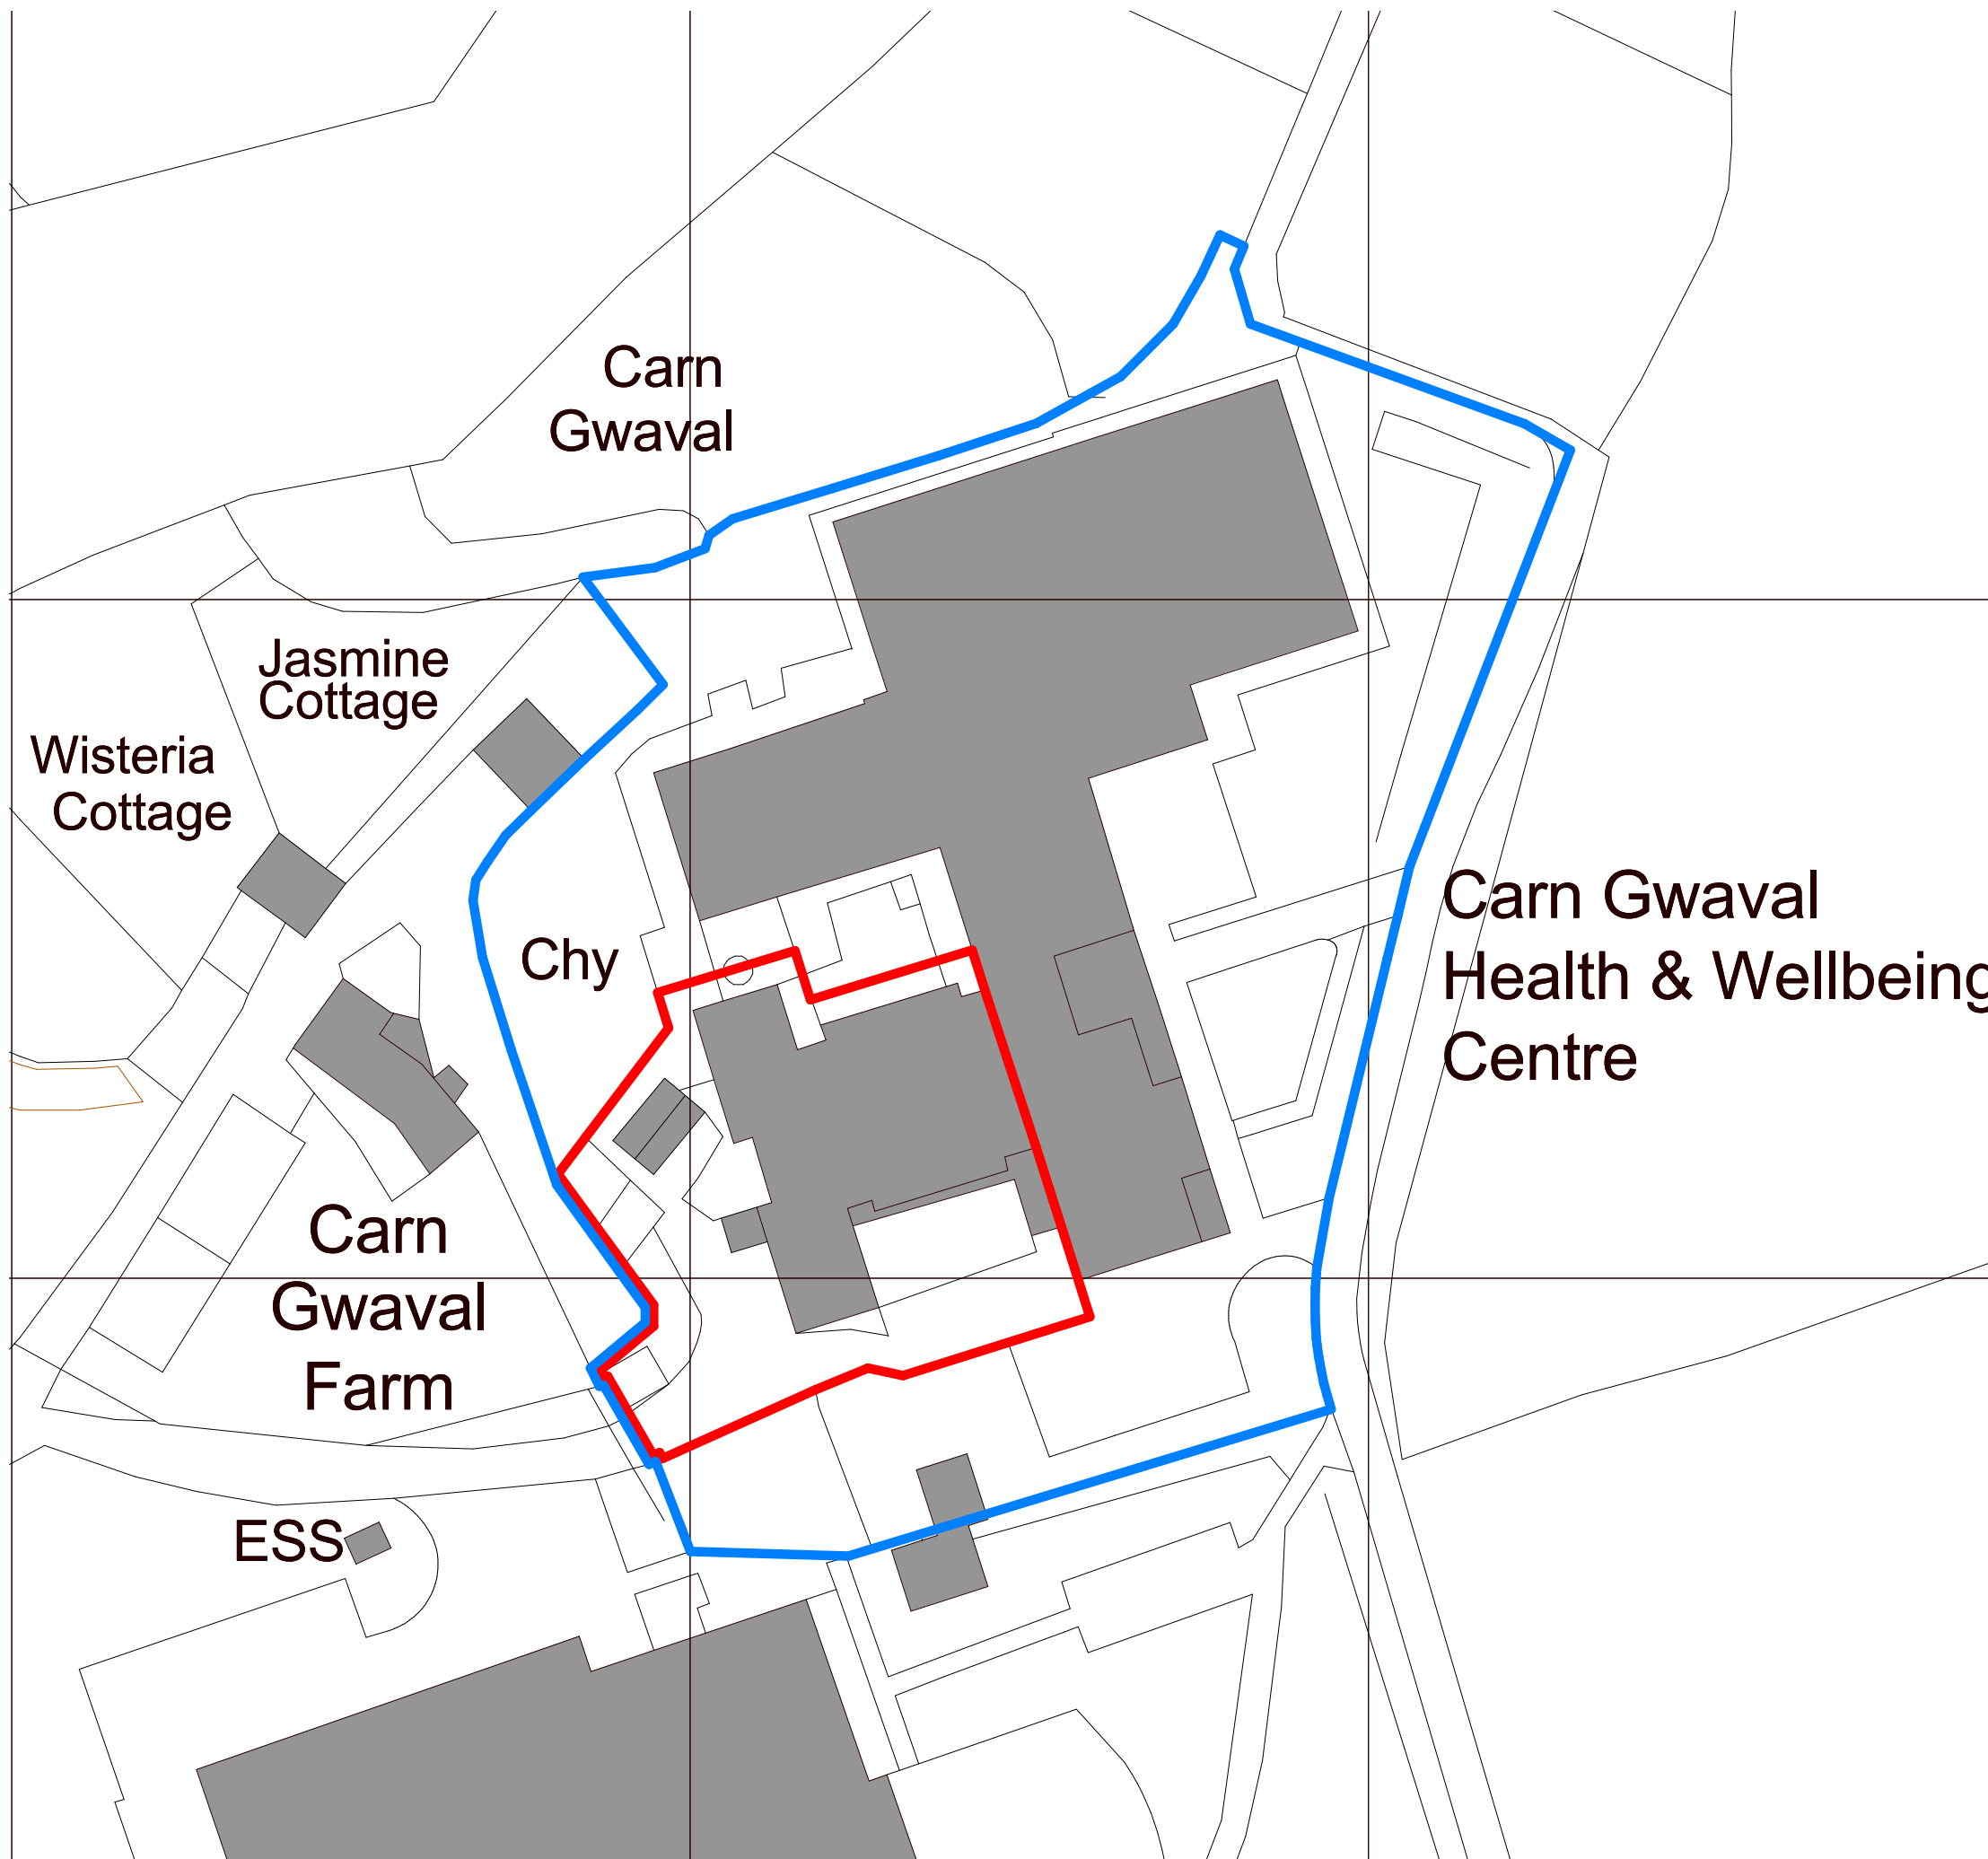

**APPROVED**  
By Craig Dryden at 11:40 am, Oct 10, 2017

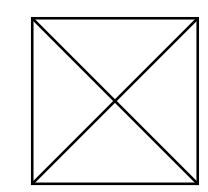

PL	P08	04.08.2017	Planning Issue
STATUS	REV	DATE	DESCRIPTION
CLIENT			REVISOR
Council of the Isles of Scilly			Harry Parkinson
			CHECKED BY
			Gareth Freathy
			ORIGINATOR NO
			150457

CONSULTANT  
**STRIDE TREGLOWN**  
www.stridetreglow.com © Stride Treglow Limited 2016

PROJECT  
Carn Gwavel  
Church Road  
St Mary's  
Isles of Scilly  
TR21 0NA

DRAWING TITLE  
Block Plan

SUITABILITY STATUS	SCALE
PL : PLANNING	1 : 500 @ A3

PROJECT   ORIGINATOR   ZONE   LEVEL   TYPE   ROLE   CLASSIFICATION   NUMBER	REVISION
150457-STL-XX-ZZ-DR-A-XXXX-09004	P08