


Responsibility is not accepted for errors made by others in scaling from this drawing.
All construction information should be taken from figured dimensions only.

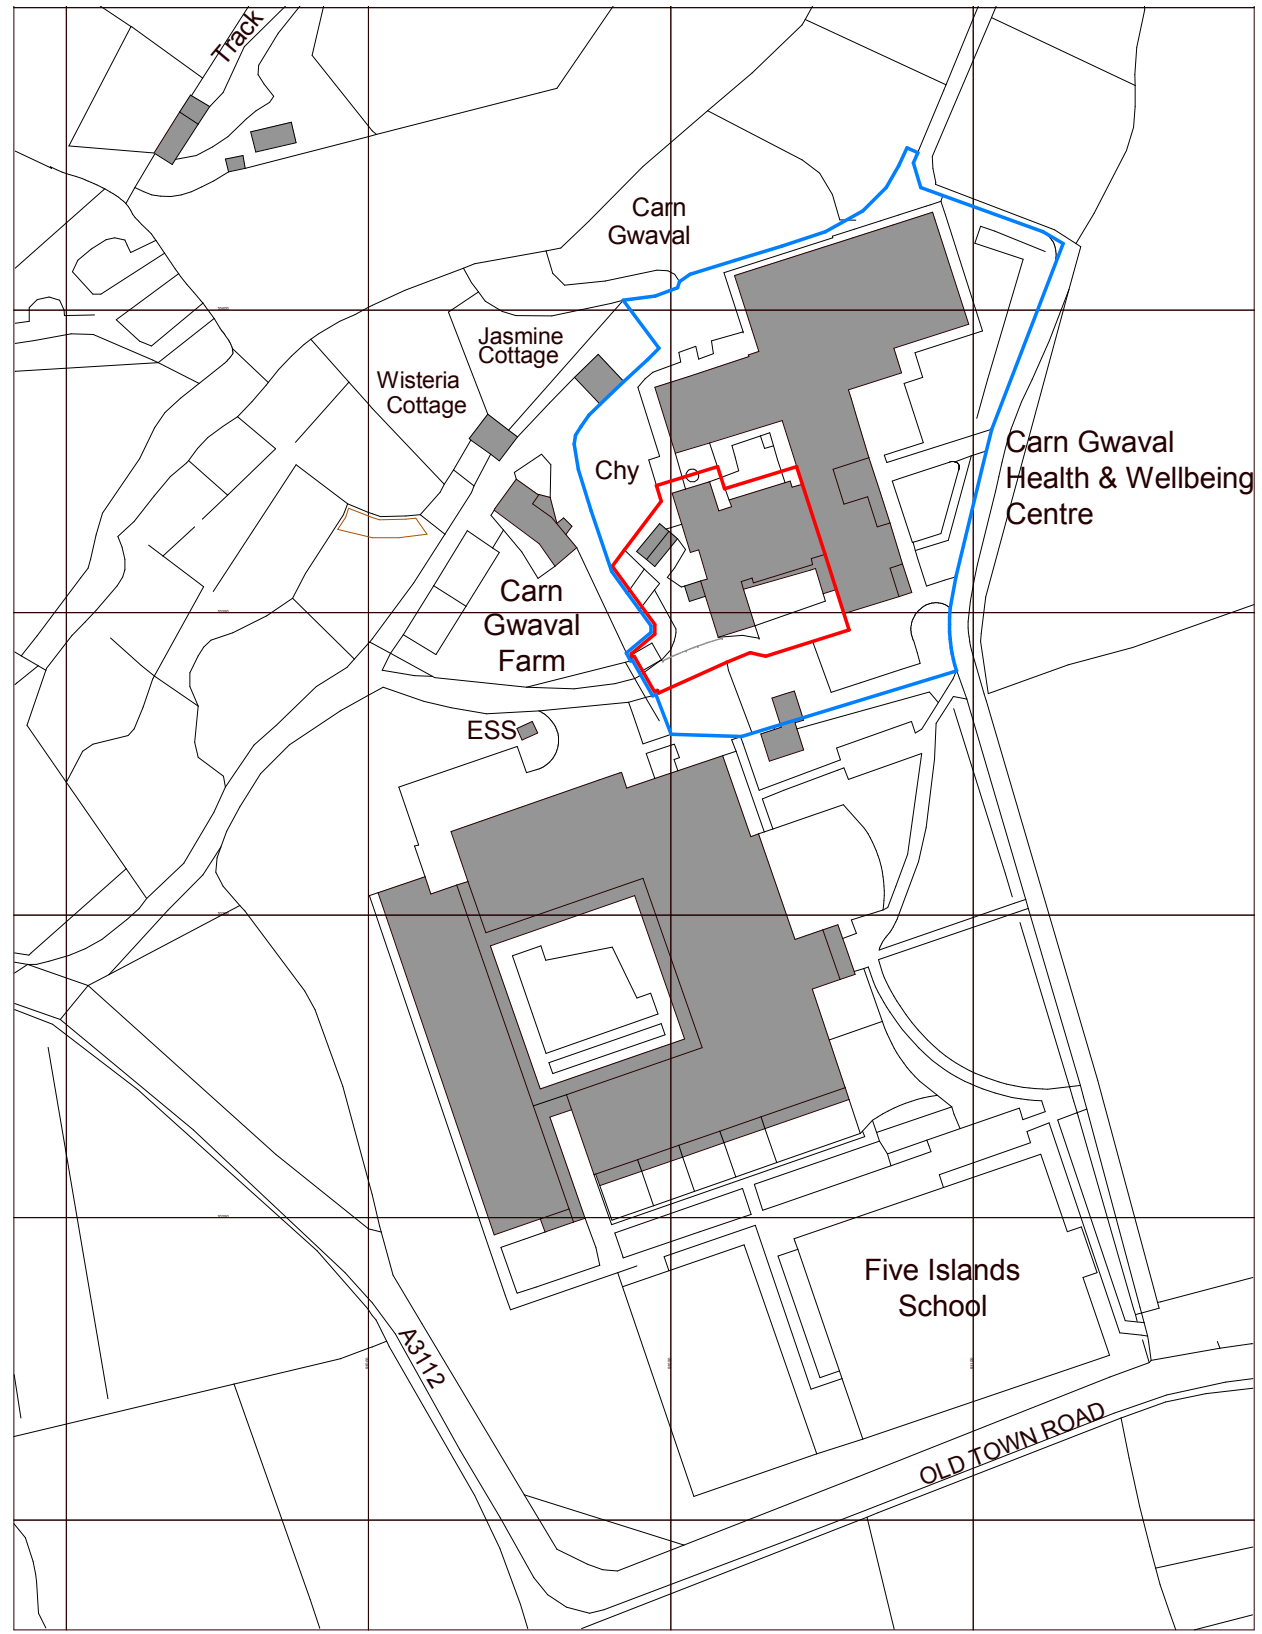

Application boundary (964m²)
Ownership boundary

APPROVED
By Craig Dryden at 11:41 am, Oct 10, 2017

PL	P08	04.08.2017	Planning Issue
PL	P07	24.07.2017	Planning Issue

STATUS	REV	DATE	DESCRIPTION
CLIENT			
Council of the Isles of Scilly			
REVISOR			
Harry Parkinson			
CHECKED BY			
Gareth Freathy			
ORIGINATOR NO			
150457			

CONSULTANT
STRIDE TREGLOWN
www.stridetreglow.com © Stride Treglow Limited 2016

PROJECT
Carn Gwaval
Church Road
St Mary's
Isles of Scilly
TR21 0NA

DRAWING TITLE
Site Location Plan

Ordnance Survey, (c) Crown Copyright 2017. All rights reserved. Licence number 100022432

Location Plan
1 : 1250

SUITABILITY STATUS	SCALE
PL : PLANNING	As indicated @ A3

PROJECT ORIGINATOR ZONE LEVEL TYPE ROLE CLASSIFICATION NUMBER	REVISION
150457-STL-XX-ZZ-DR-A-XXXX-09001	P08