



Material Key

Roof

Garden cottages - slate

Walls

Garden cottages - white render with granite detailing and granite quoins

Windows and Doors

Garden cottages - painted timber


Hotel refurbishments - powder coated aluminium

External Features

Terrace balustrade - 1.5m glass balustrade

External decking - treated timber

Elevation 1: Proposed Hotel and Garden Cottages Waterside Elevation

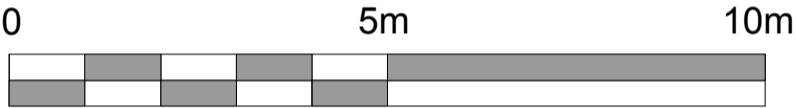

Rev	Date	Description	Author
-	20.04.18	planning issue.	le
A	01.05.18	Window changed to reflect client comments. Hipped roof demolished and ridge line extended.	le
B	04.07.18	New downlights and flag pole removed from elevation and note following planners comments	le



Elevation 2: Proposed Hotel and Garden Cottages Elevation



Elevation Key (NTS)

PLANNING

Tregarthen Hotel
Isles of Scilly

Garden Cottages &
Hotel Refurbishment
Proposed Elevations 2 of 3

Scale: 1:100 @ A1 (1:200 @ A3)

Drawing No: 1156 / PIII rev. B

The Boat Shed, Michael Browning Way
Exeter EX2 8DD
01392 438051 mail@g-a.uk.com