




Elevation 3: Elevation through Garrison Hill

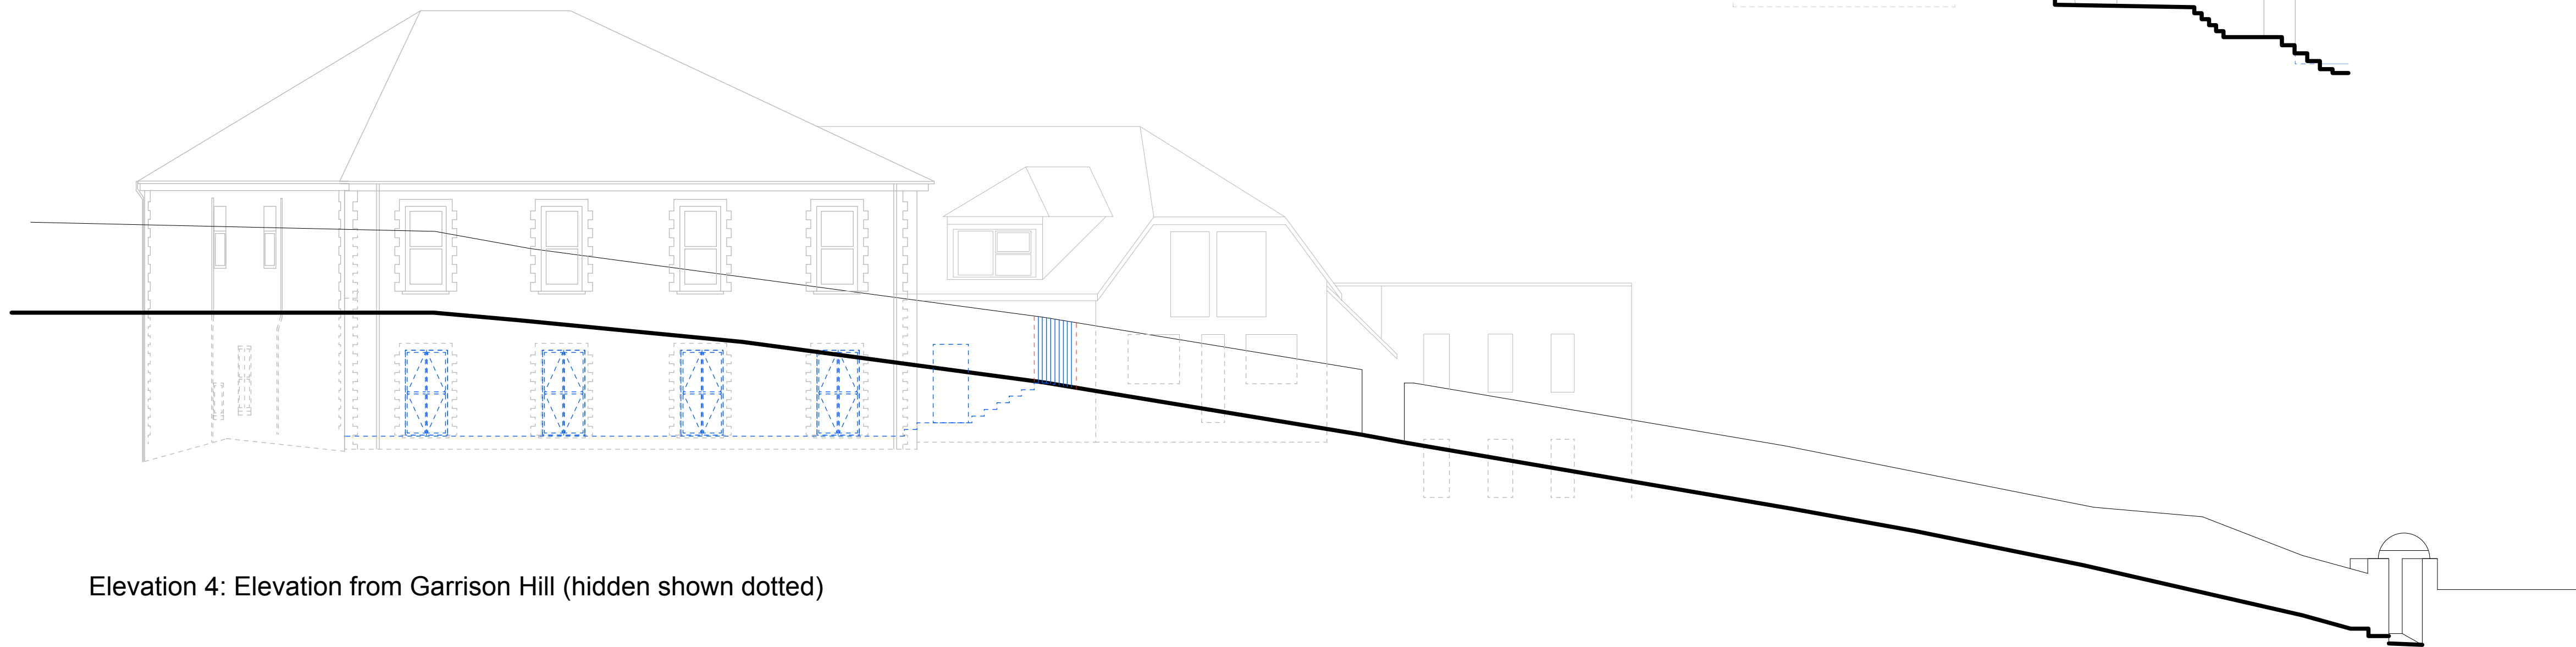

Elevation 4: Elevation from Garrison Hill (hidden shown dotted)



Elevation 5: Elevation from the top of Garrison Hill (hidden behind Garrison Wall)

Material Key
Roof
Garden cottages - slate
Walls
Garden cottages - white render with granite detailing and granite quoins
Windows and Doors
Garden cottages - painted timber
Hotel refurbishments - powder coated aluminium
External Features
Terrace balustrade - 1.5m glass balustrade
External decking - treated timber



Rev	Date	Description	Author
-	20.04.18	planning issue.	le
A	01.05.18	Window changed,hipped roof demolished and ridge extended to reflect client comments	le
B	04.07.18	New downlights, signage & flag pole removed from elevation and note following planners comments	le



Elevation Key (NTS)

PLANNING

Tregarthen Hotel
Isles of Scilly

Garden Cottages &
Hotel Refurbishment
Proposed Elevations 3 of 3

Scale: 1:100 @ A1 (1:200 @ A3)

Drawing No: 1156 / P112 rev. B

The Boat Shed, Michael Browning Way
Exeter EX2 8DD
01392 438051 mail@g-a.uk.com

grain architects