

Material Key

Roof

Garden cottages - slate

Walls

Garden cottages - white render with granite detailing and granite quoins

Windows and Doors


Garden cottages - painted timber

Hotel refurbishments - powder coated aluminium

External Features

Terrace balustrade - 1.5m glass balustrade

External decking - treated timber

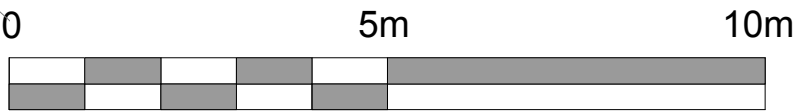

Rev	Date	Description	Author
-	16.02.18	Draft phase 2 planning first issue.	et
A	20.04.18	planning issue.	le
B	04.07.18	Note regarding new downlights and flag pole removed following planners comments	le

PLANNING

Tregarthen Hotel
Isles of Scilly

Garden Cottages &
Hotel Refurbishment
Proposed Road Level

Scale: 1:100 @ A1 (1:200 @ A3)

Drawing No: 1156 / P100 rev. B

The Boat Shed, Michael Browning Way
Exeter EX2 8DD
01392 438051 mail@g-a.uk.com