




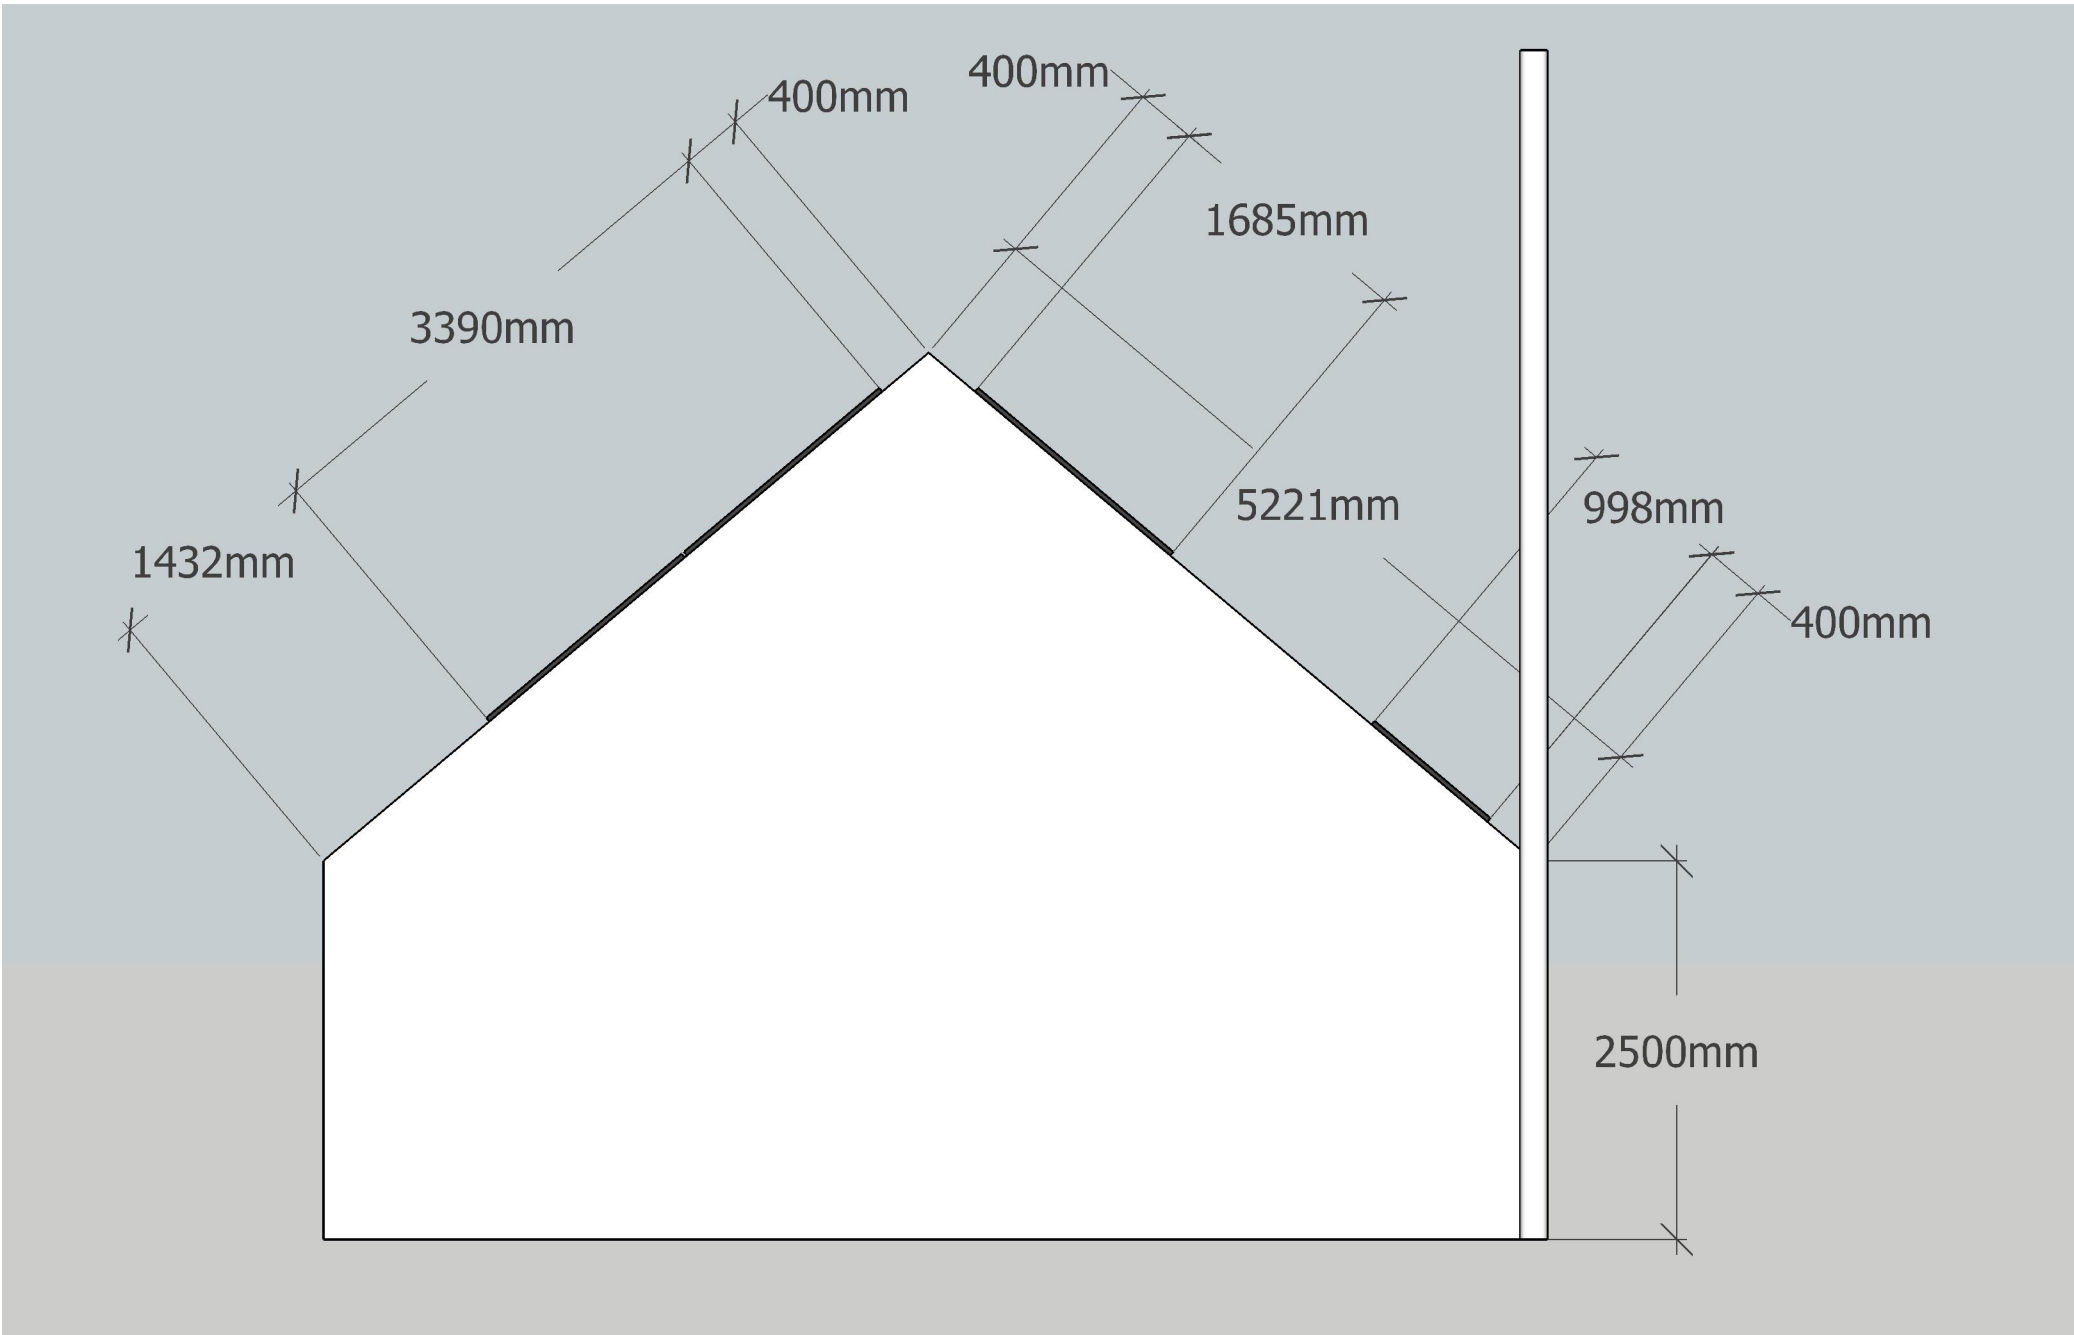


Side (South-East) Elevation - Proposed 1 : 50

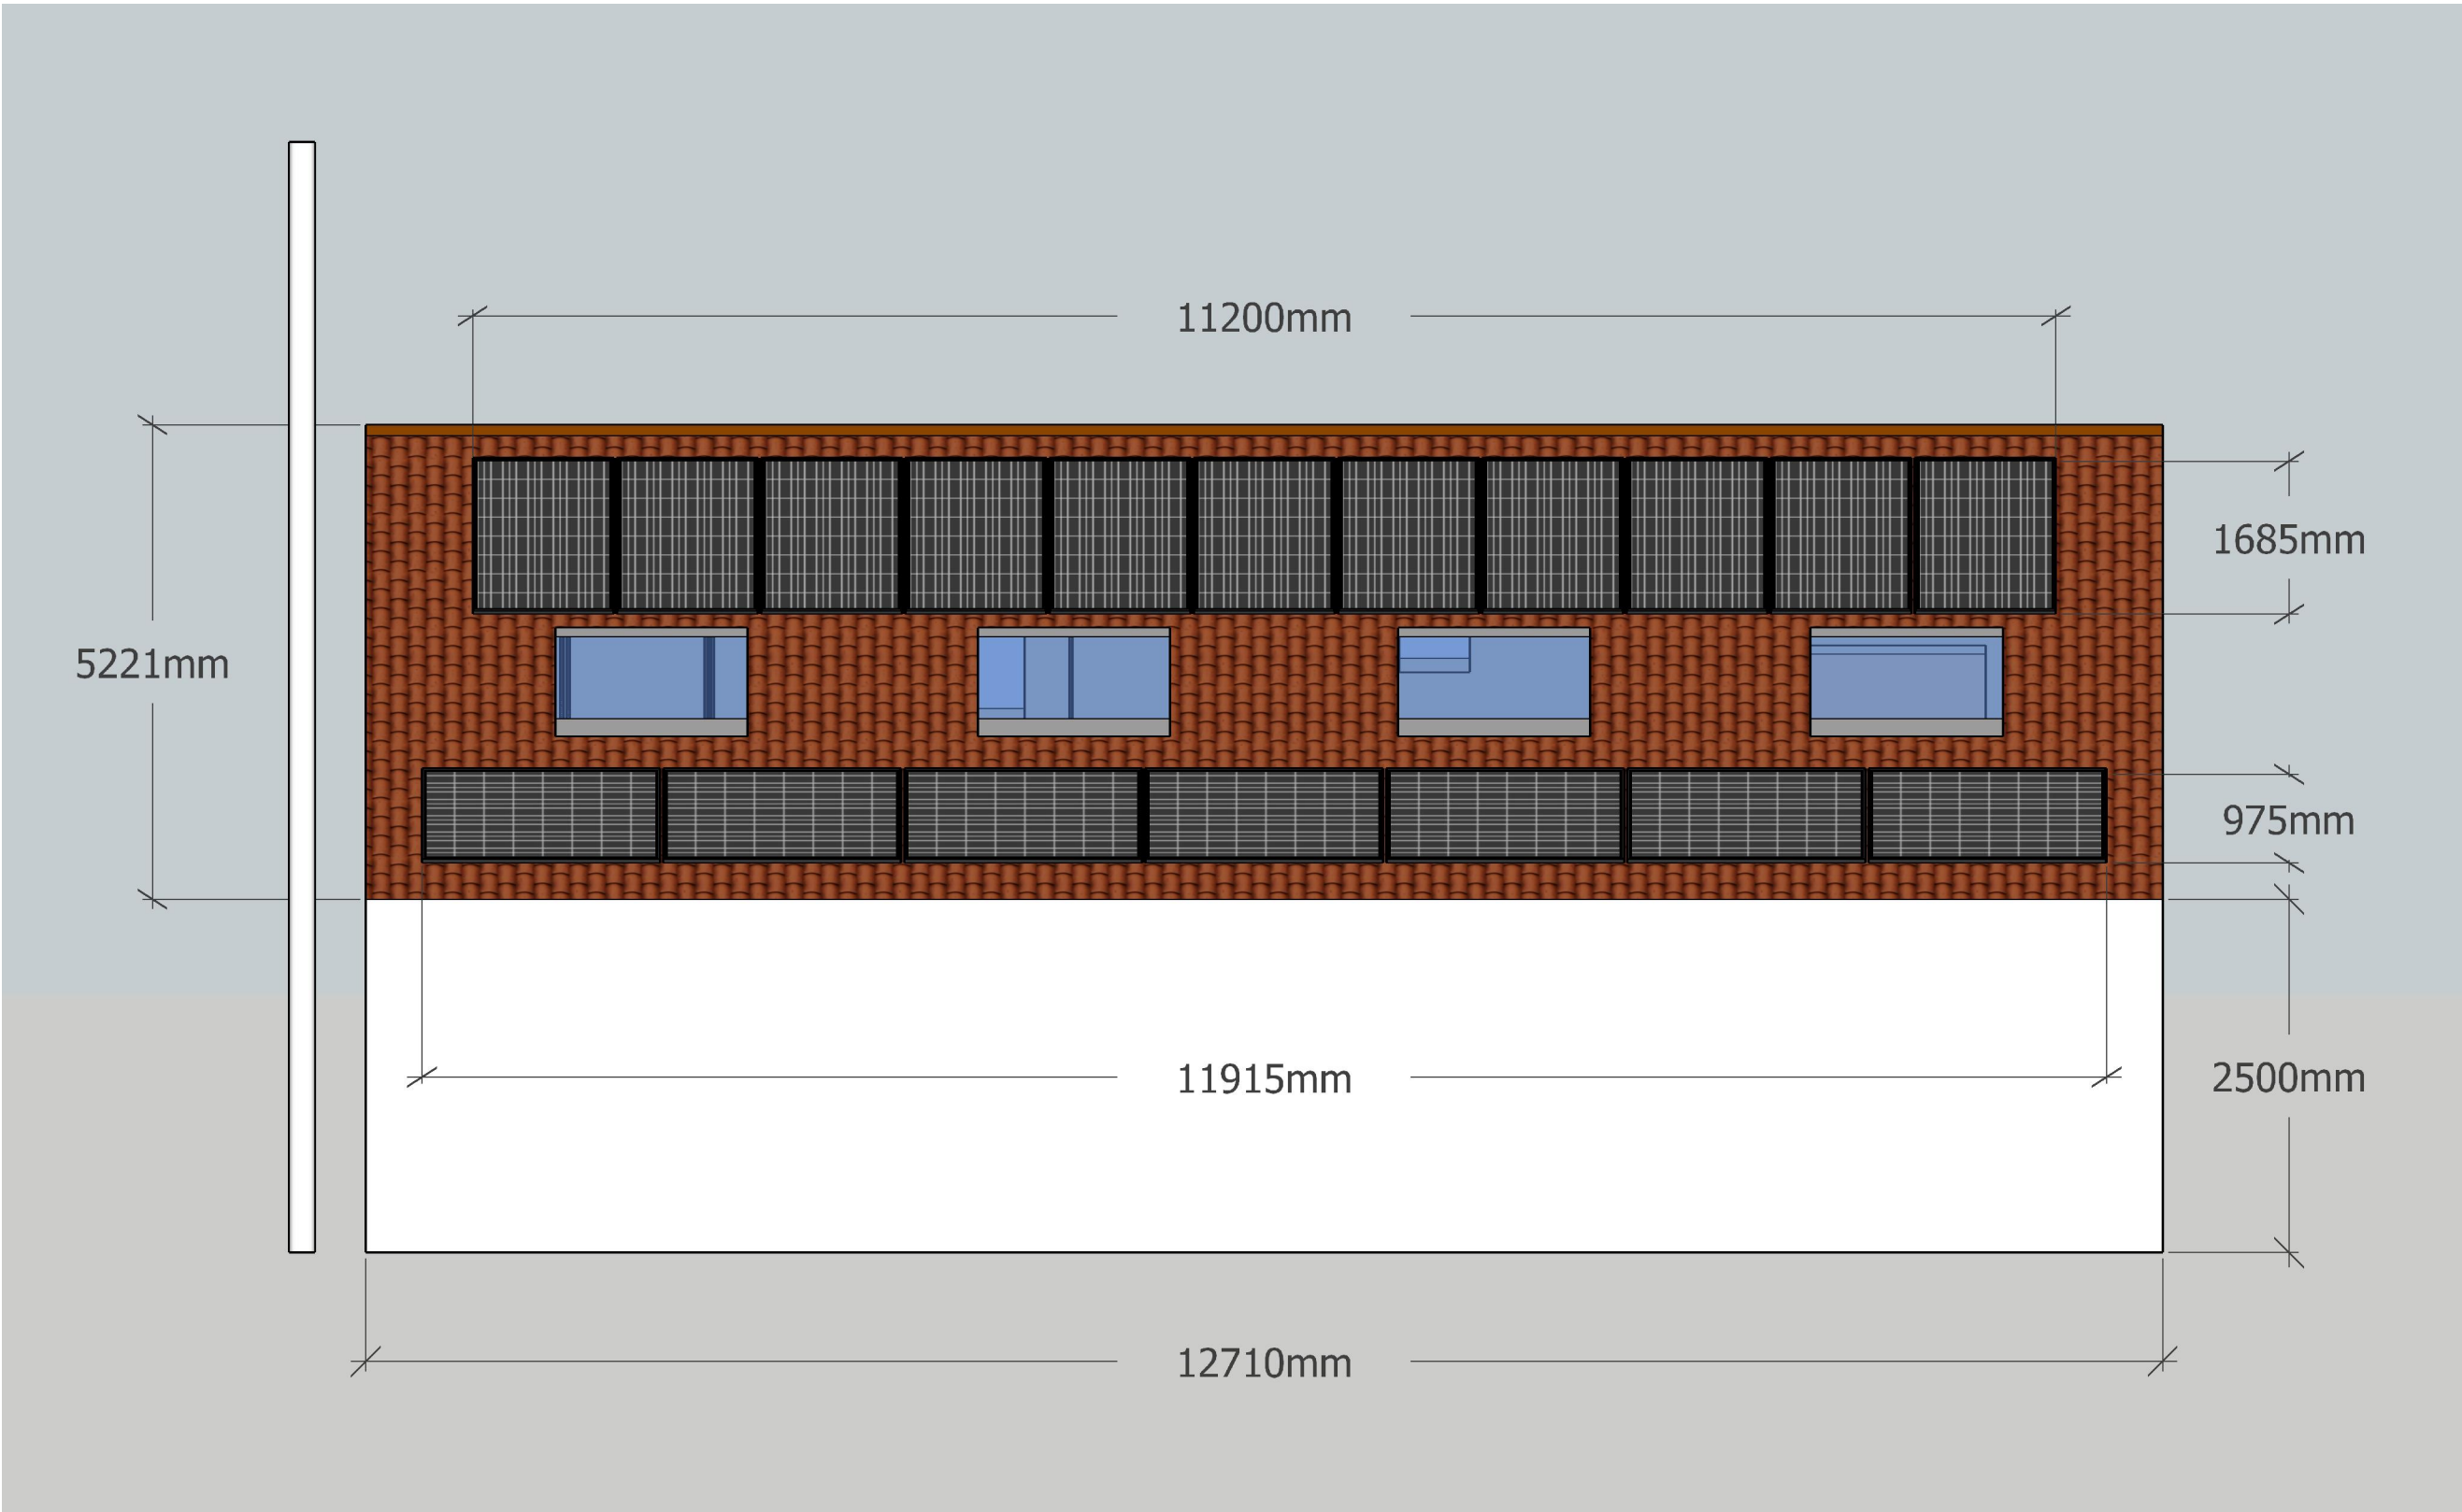

Front (North-East) Elevation - Proposed 1 : 50

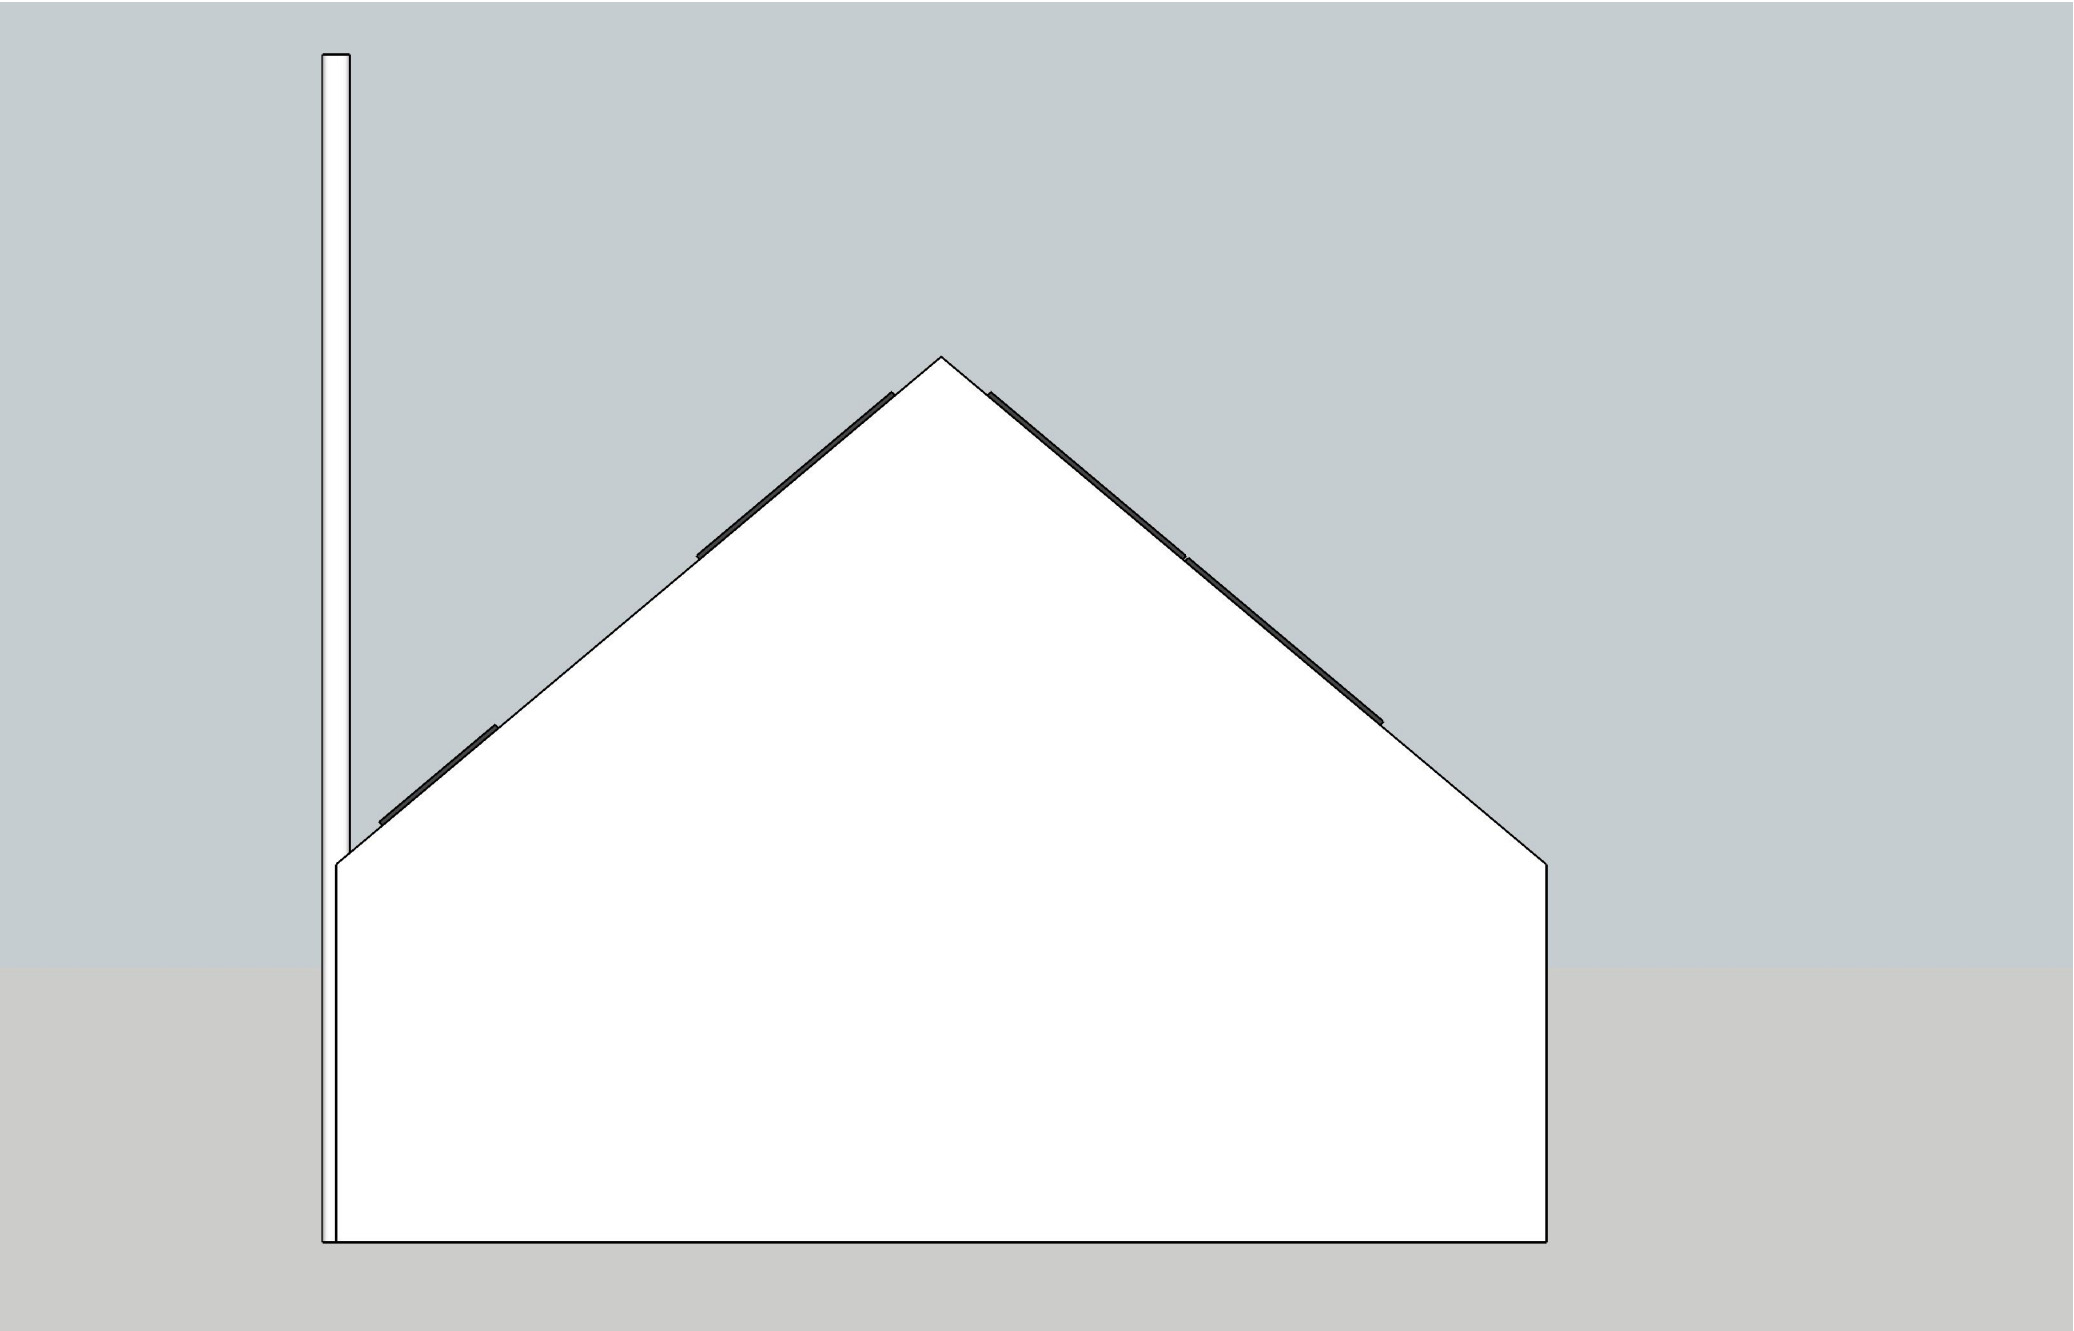

Side (North-West) Elevation - Proposed 1 : 50

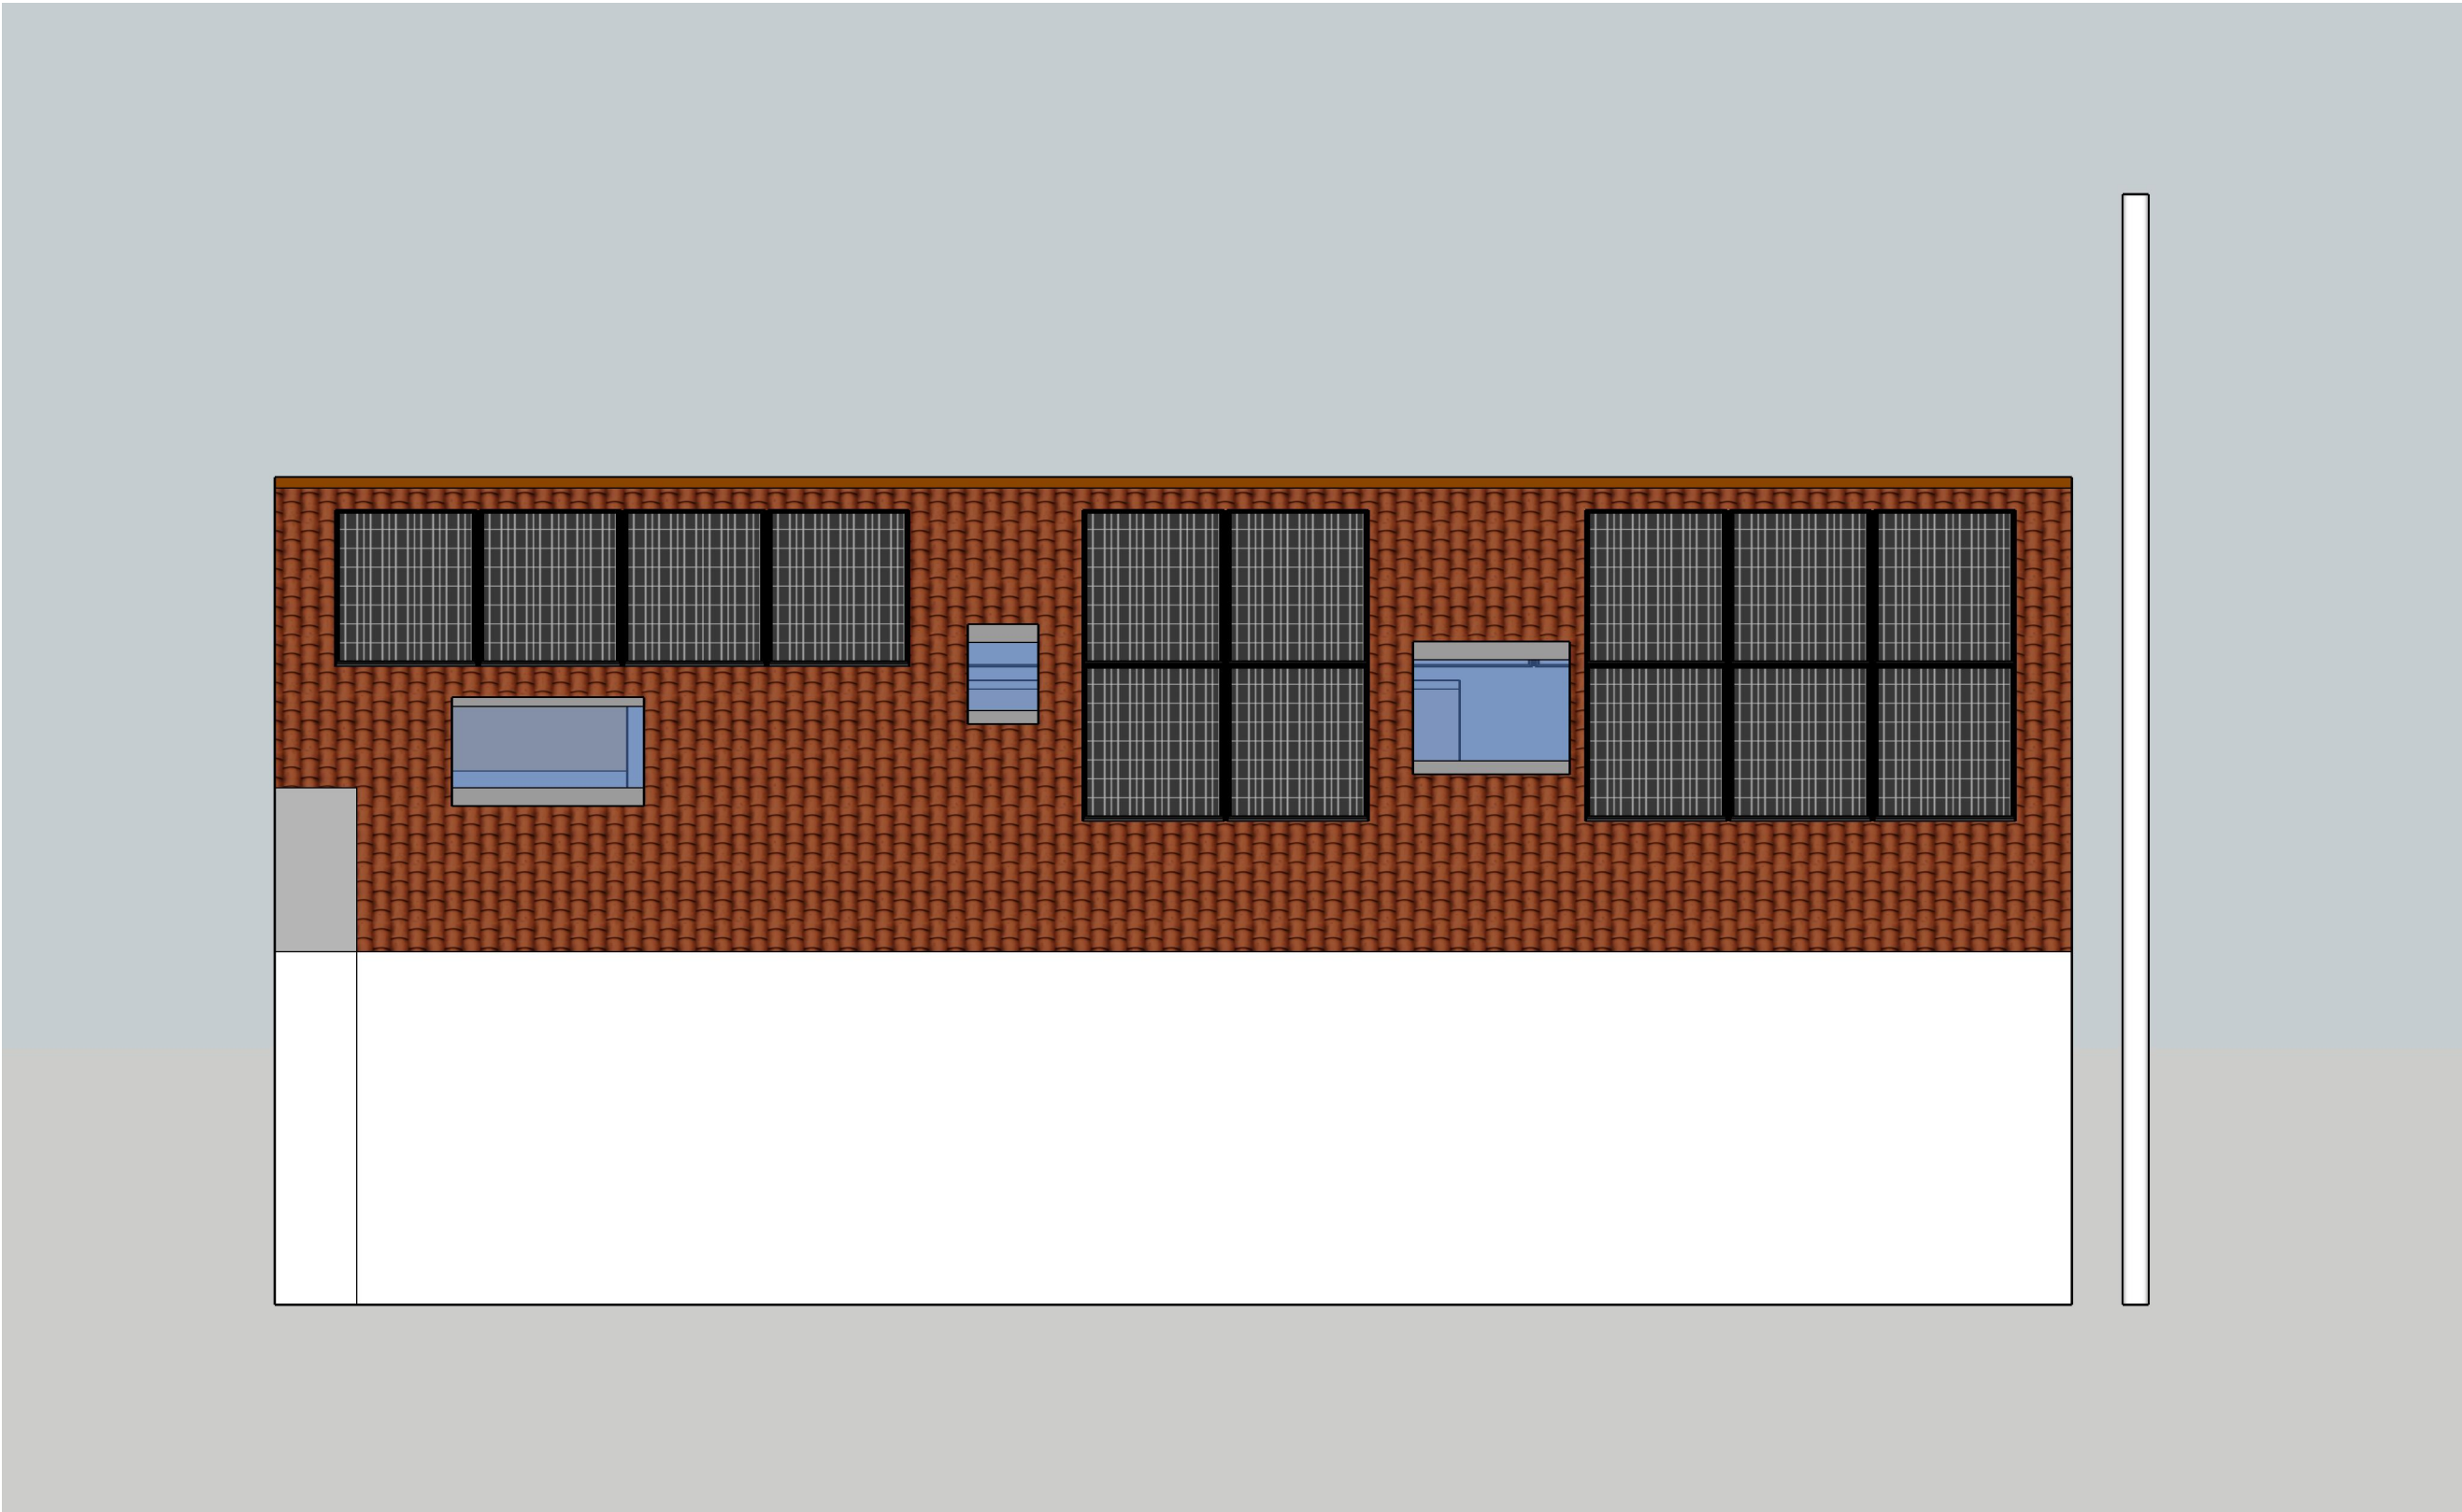

Back (South-West) Elevation - Proposed 1 : 50

BRE National Solar Centre
Eden Project
Bodelva
St Blazey
PL24 2SG

T: 01726 871830
E: nsc@bre.co.uk

Client

Scilly Spirit

Site Address

The Distillery
Old Town
St Mary's
Isles of Scilly
TR21 0NN

Project Name / Number

Roof Mounted Solar PV System

Drawn By / Checked By

AL/CC

Date Published DD/MM/YY

11/06/2018

Drawing Number

CNE/BRE10/1

Scale

1:50 @ A1