

PANEL HEATER SCHEDULE - FLAT 1				
REF	LOCATION	MAKE/MODEL	HEATER SIZE	ROOM REQ.
R1	F1 - LIVING/DINING ROOM	DIMPLEX ALTA WI-FI 40cm	1000W H-400 D-90 W-725	1889W
R2	F1 - LIVING/DINING ROOM	DIMPLEX ALTA WI-FI 40cm	1000W H-400 D-90 W-725	1889W
R3	F1 - KITCHEN	DIMPLEX ALTA WI-FI 40cm	750W H-400 D-90 W-625	506W
R4	F1 - BEDROOM 2	DIMPLEX ALTA WI-FI 40cm	750W H-400 D-90 W-625	307W
R5	F1 - HALLWAY	DIMPLEX ALTA WI-FI 40cm	1000W H-400 D-90 W-725	556W
R6	F1 - BEDROOM 1	DIMPLEX ALTA WI-FI 40cm	500W H-400 D-90 W-525	349W
R7	F1 - BATHROOM	DIMPLEX TOWEL RAIL - TRM28W5	400W H-1475 W-500	1043W

PANEL HEATER SCHEDULE - FLAT 2				
REF	LOCATION	MAKE/MODEL	HEATER SIZE	ROOM REQ.
R8	F2 - LIVING ROOM	DIMPLEX ALTA WI-FI 40cm	750W H-400 D-90 W-625	508W
R9a	F2-DINING ROOM/KITCHEN	DIMPLEX ALTA WI-FI 40cm	1000W H-400 D-90 W-725	1002W
R9b	F2 - KITCHEN/DINING ROOM	DIMPLEX ALTA WI-FI 40cm	750W H-400 D-90 W-625	1002W
R10	F2 - HALLWAY	DIMPLEX ALTA WI-FI 40cm	750W H-400 D-90 W-625	312W
R11	F2 - BEDROOM 1	DIMPLEX ALTA WI-FI 40cm	750W H-400 D-90 W-625	456W
R12	F2 - BATHROOM	DIMPLEX TOWEL RAIL - TRM28W5	400W H-1475 W-500	1136W

LEGEND




PANEL HEATER  
TOWEL RAIL

© COPYRIGHT EDP:  
THIS DRAWING REMAINS THE PROPERTY OF EDP ENVIRONMENTAL.  
NOTE: DO NOT SCALE FROM THIS DRAWING. ALL DIMENSIONS SHALL BE CHECKED ON SITE. ONLY FIGURED DIMENSIONS SHALL BE USED. IF IN DOUBT, ASK.  
THIS DRAWING SHALL BE READ IN CONJUNCTION WITH ALL RELEVANT DRAWINGS, DOCUMENTS AND INFORMATION PREPARED BY THE ARCHITECT, OTHER CONSULTANTS AND SPECIALISTS. THIS DRAWING SHALL BE READ IN CONJUNCTION WITH EDP ENVIRONMENTAL MECHANICAL & ELECTRICAL SERVICES SPECIFICATION & TECHNICAL SCHEDULES

HEALTH & SAFETY  
STANDARD CONSTRUCTION HAZARDS THAT A COMPETENT CONTRACTOR WOULD BE AWARE OF DURING NORMAL WORKING PRACTICES ARE NOT IDENTIFIED ON THIS DRAWING. RISKS THAT MAY NOT BE IMMEDIATELY APPARENT ARE LISTED BELOW.

NOTES

- ALL HEAT SOURCE SHALL BE INSTALLED, TESTED, AND COMMISSIONED IN ACCORDANCE WITH MANUFACTURERS RECOMMENDATIONS.

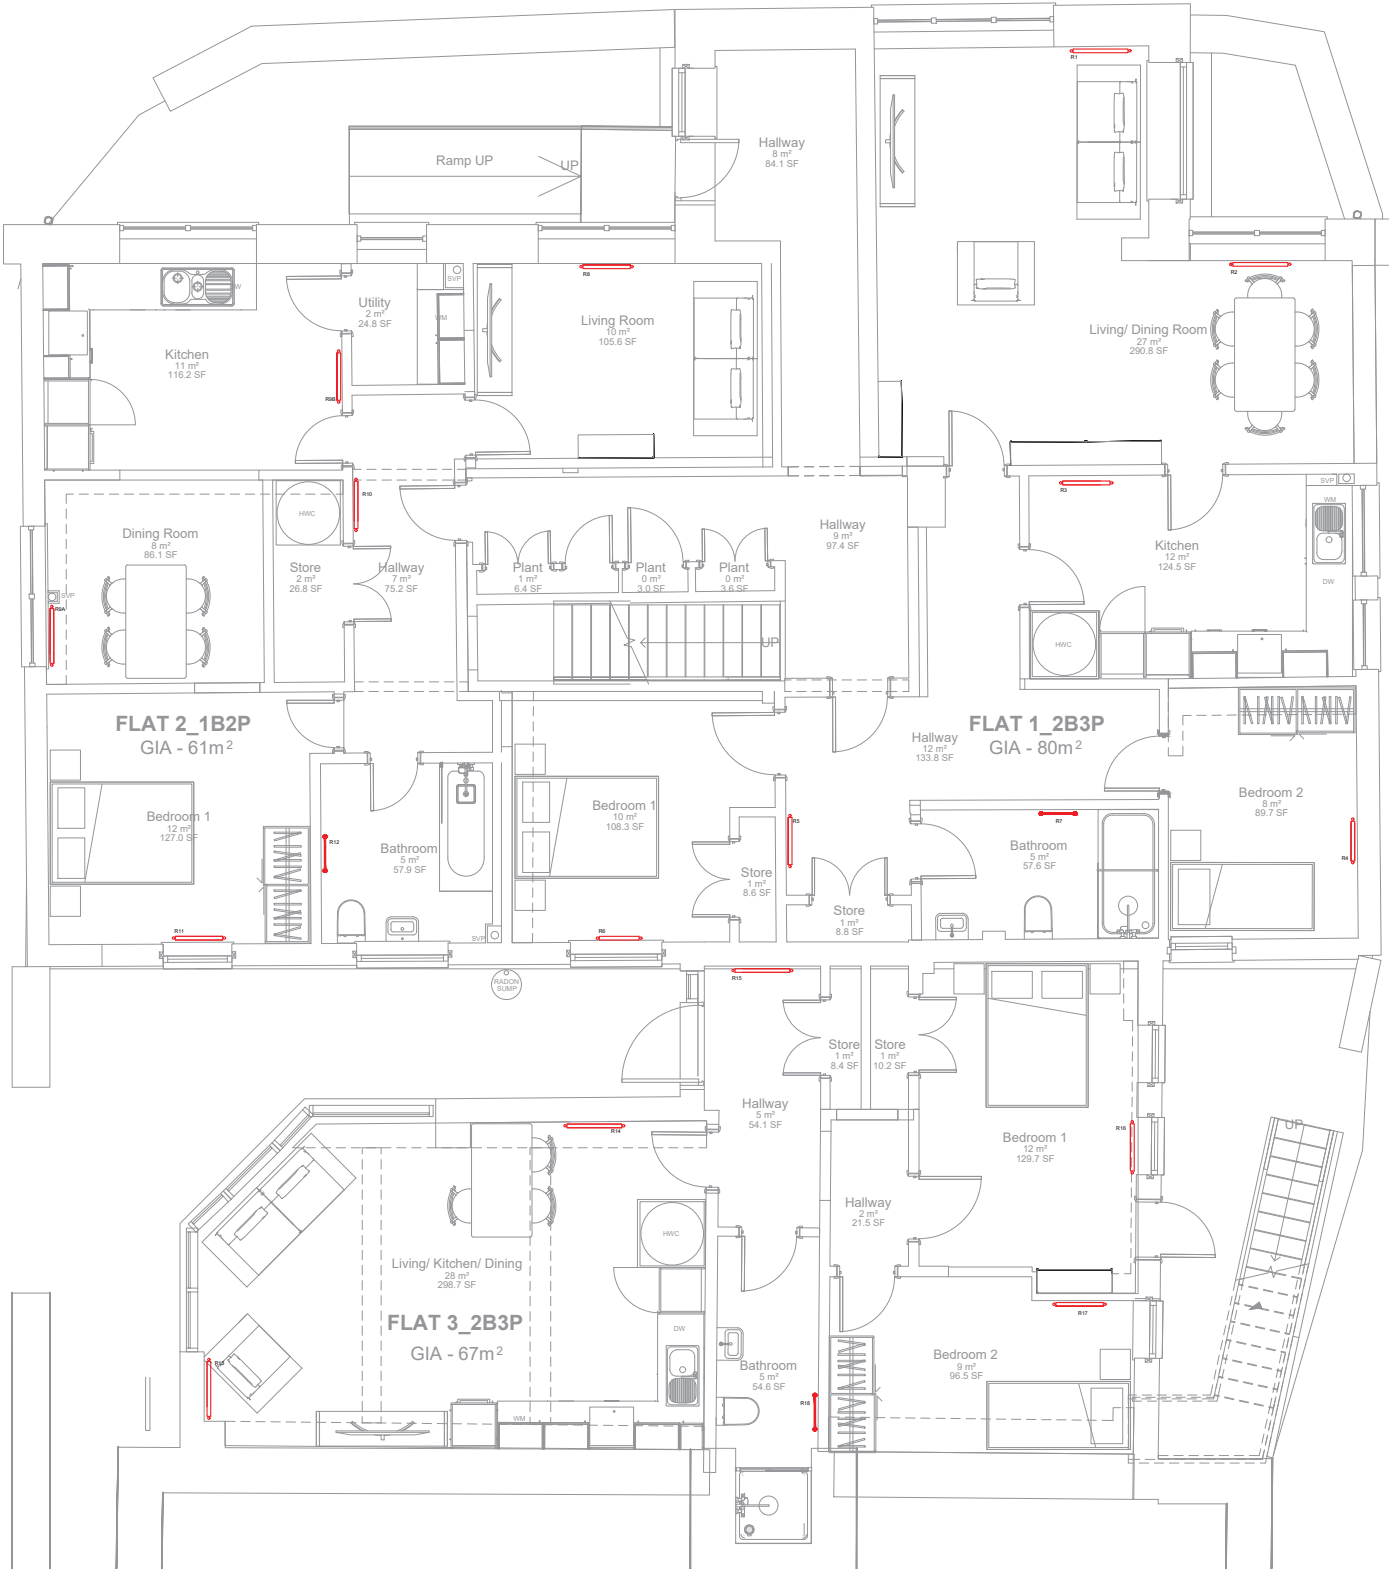

PANEL HEATER SCHEDULE				
REF	LOCATION	MAKE/MODEL	HEATER SIZE	ROOM REQ.
R13	F3-LIVING/KITCHEN DINING ROOM	DIMPLEX ALTA WI-FI 40cm	1000W H-400 D-90 W-725	1684W
R14	F3-LIVING/KITCHEN DINING ROOM	DIMPLEX ALTA WI-FI 40cm	1000W H-400 D-90 W-725	1684W
R15	F3 - HALLWAY	DIMPLEX ALTA WI-FI 40cm	1000W H-400 D-90 W-725	536W
R16	F3 - BEDROOM 1	DIMPLEX ALTA WI-FI 40cm	500W H-400 D-90 W-525	459W
R17	F3 - BEDROOM 2	DIMPLEX ALTA WI-FI 40cm	750W H-400 D-90 W-625	301W
R18	F3 - BATHROOM	DIMPLEX TOWEL RAIL - TRM28W5	400W H-1475 W-500	960W

P01	31.07.25	FIRST ISSUE
REV	DATE	REVISION DESCRIPTION
SCHEDULE OF REVISIONS		

Architects Model:  
Structural Model:  
Other Model:  
Model Schedule Key: [Discipline] \_ [Date Received] \_ [Revision] \_ [Specific Model Number]



HEAD OFFICE  
EMBLEM HOUSE  
PYNES HILL  
EXETER, EX2 5BA  
EXETER T: 01392 367 237  
BRISTOL T: 01173 258 975  
FAREHAM T: 01329 800 710  
LONDON T: 02076 091 899  
CHOBHAM T: 01276 300 280

CLIENT:  
COUNCIL OF THE ISLES OF SCILLY

PROJECT:  
PARK HOUSE, ISLES OF SCILLY  
DRAWING TITLE:  
PANEL HEATER LAYOUTS  
GROUND FLOOR

SERVICE TYPE:

MECHANICAL

DRAWING STATUS CODE:

REVIEW AND COMMENT

SCALE @ A1  
1:50  
INTERNAL PROJECT REF:  
2606

DRAWING NUMBER:  
2606-EDP-XX-00-DR-M-1003  
PROJECT NUMBER - ORIGINATOR - ZONE - LEVEL - TYPE - ROLE - SEQUENTIAL NUMBER

Designed by: NO  
Drawn by: NO  
Checked by: SO  
Revision: P01