



HR Wallingford has prepared this document under the terms of the contract between them and their client, for the exclusive use of that client. HR Wallingford accepts no liability for any use of this document other than by their client and then only for the purposes for which it was prepared. No warranty is given for any third party data included in this document.

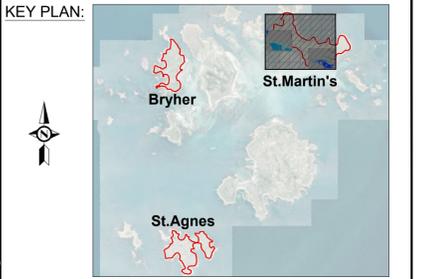


- NOTES:
1. ALL DIMENSIONS ARE IN METRES UNLESS STATED OTHERWISE
 2. HORIZONTAL DATUM IS REFERENCED TO OSGB 1936 BRITISH NATIONAL GRID.
 3. VERTICAL DATUM IS IN METRES ORDNANCE DATUM.
 4. LIDAR SURVEY DATA PROVIDED BY EA, DATED SEPTEMBER 2020.

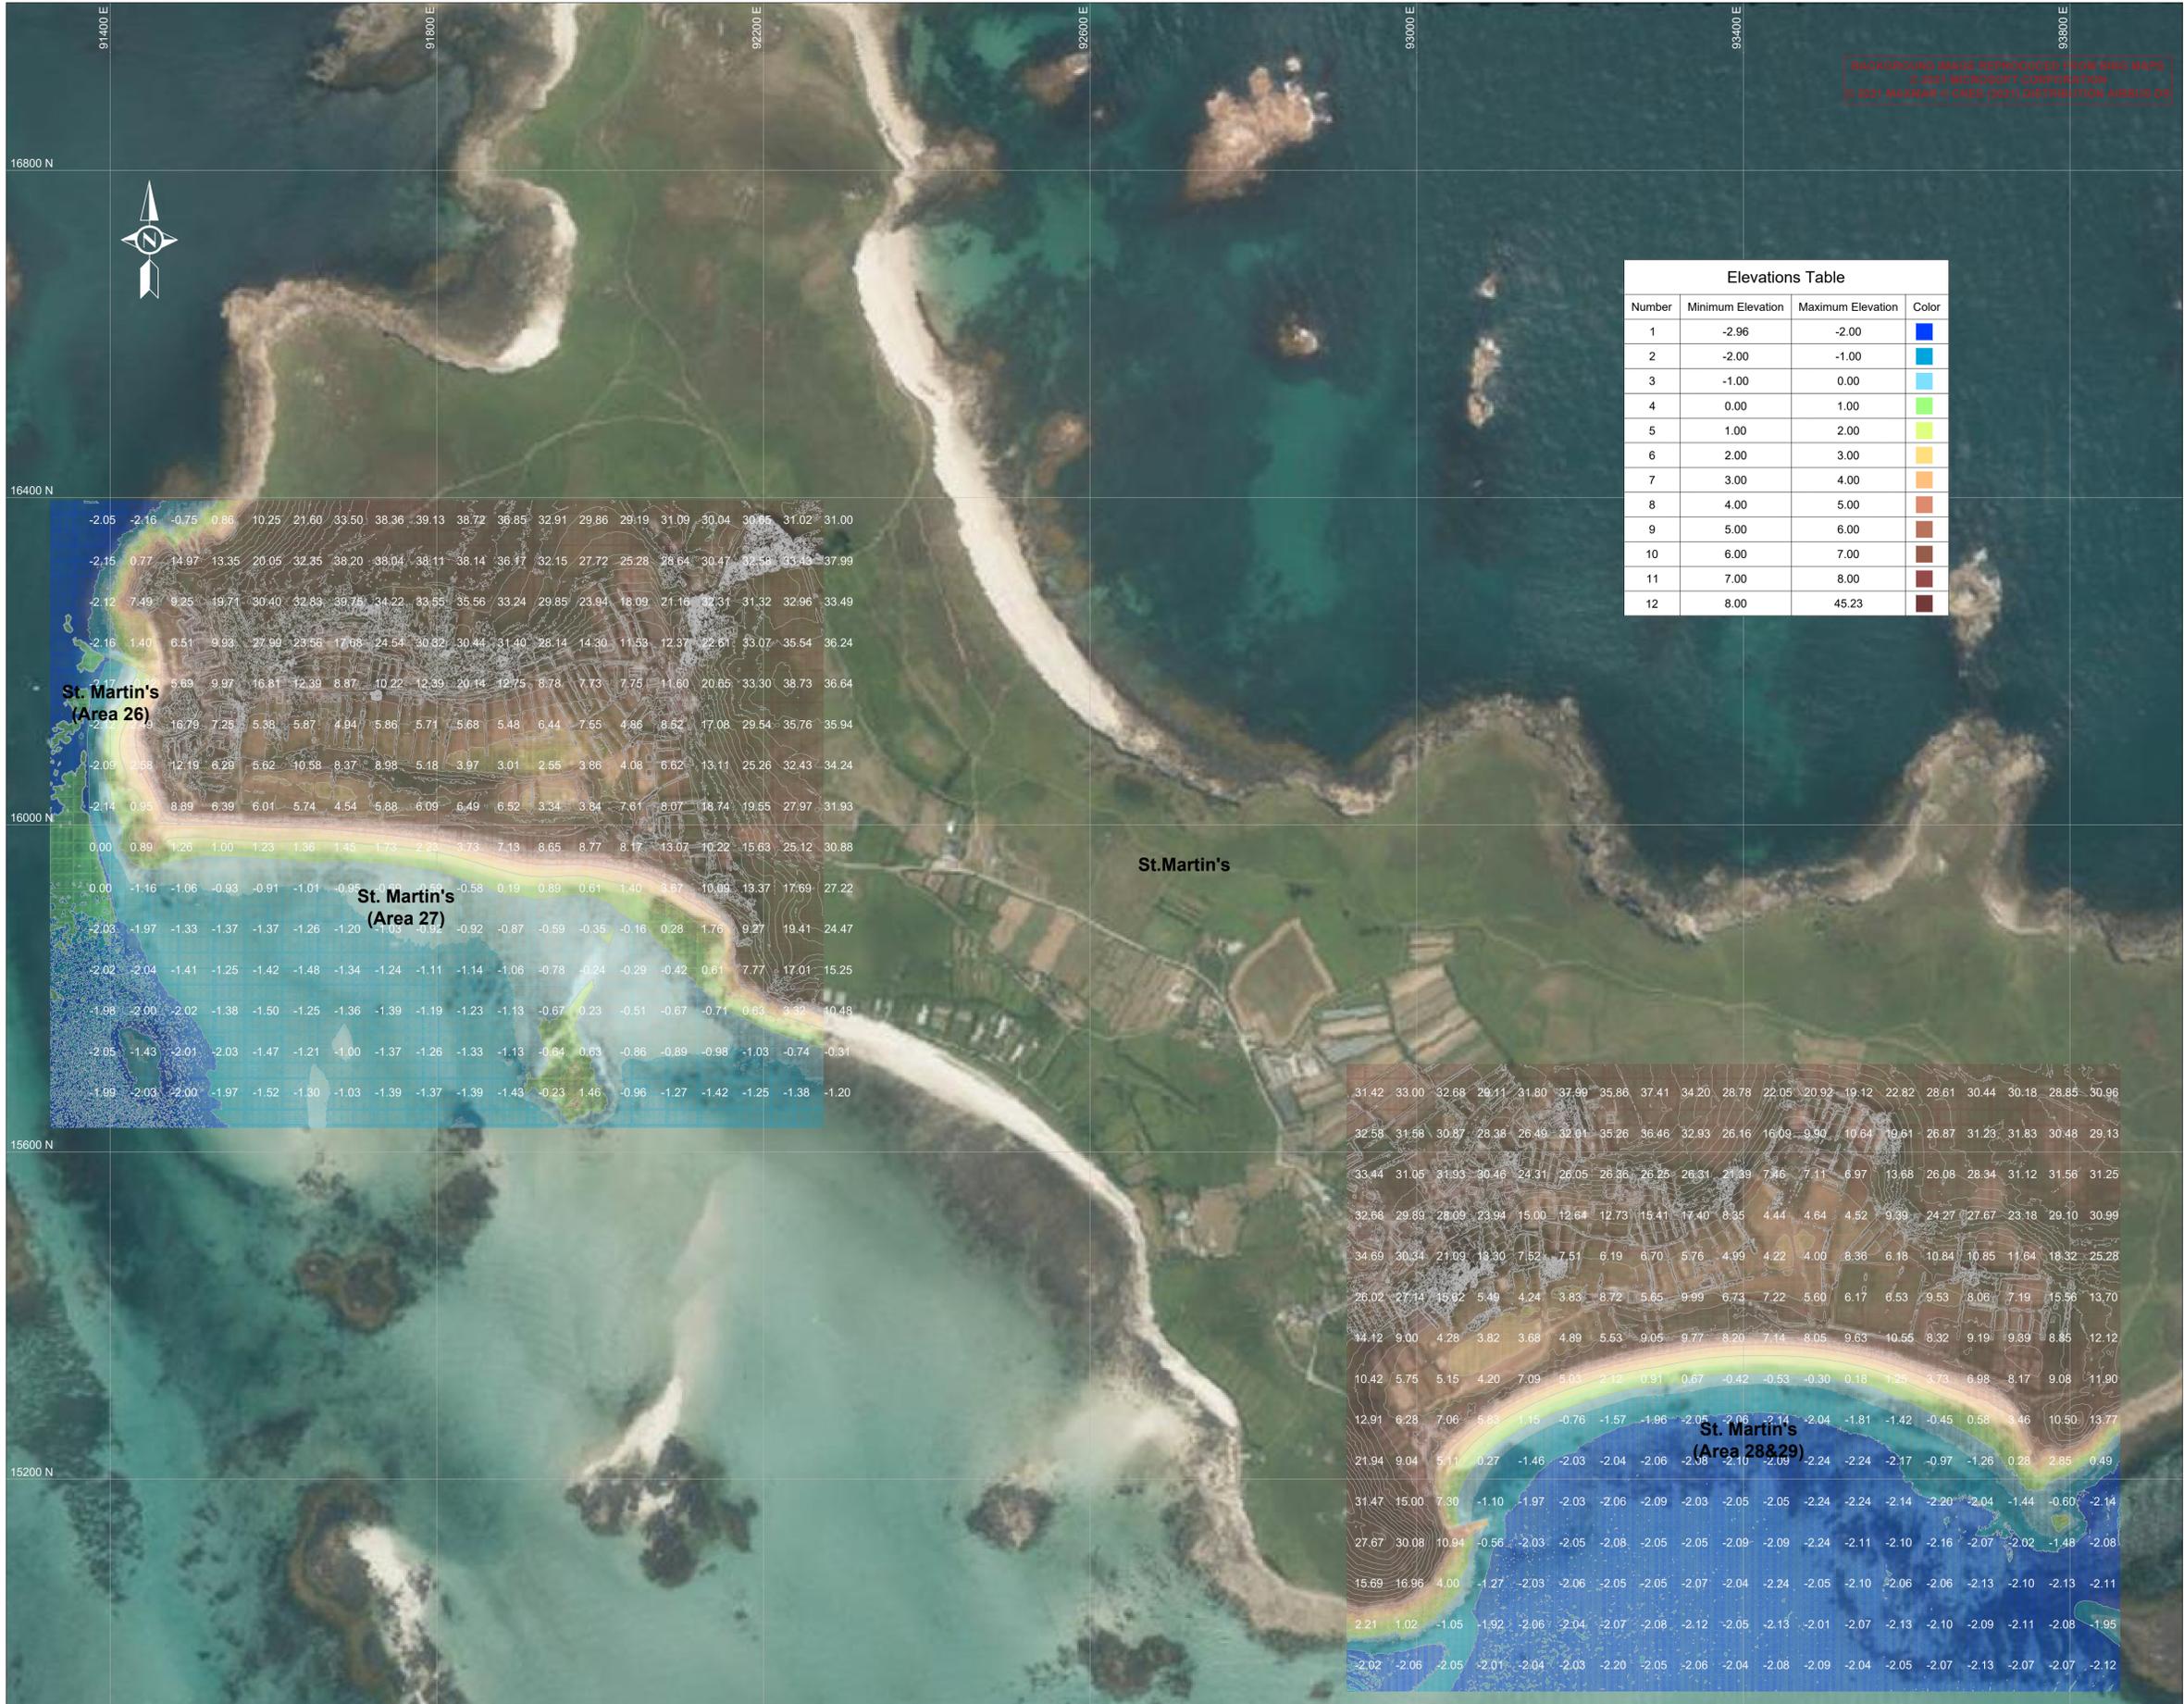

BACKGROUND IMAGE REPRODUCED FROM BING MAPS © 2021 MICROSOFT CORPORATION © 2021 MAPBOX © CNES (2021) DISTRIBUTION AIRBUS DS

| Elevations Table | | | |
|------------------|-------------------|-------------------|-------------|
| Number | Minimum Elevation | Maximum Elevation | Color |
| 1 | -2.96 | -2.00 | Blue |
| 2 | -2.00 | -1.00 | Light Blue |
| 3 | -1.00 | 0.00 | Cyan |
| 4 | 0.00 | 1.00 | Green |
| 5 | 1.00 | 2.00 | Light Green |
| 6 | 2.00 | 3.00 | Yellow |
| 7 | 3.00 | 4.00 | Orange |
| 8 | 4.00 | 5.00 | Red-Orange |
| 9 | 5.00 | 6.00 | Red |
| 10 | 6.00 | 7.00 | Brown |
| 11 | 7.00 | 8.00 | Dark Brown |
| 12 | 8.00 | 45.23 | Dark Red |

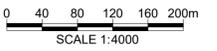

| | | | | | |
|-----|-------------------|-----|------|-------|-----------|
| 01 | ISSUED FOR REVIEW | MAA | APO | AGC | 10 SEP 21 |
| REV | DRAWING STATUS | DRN | APPR | AUTH. | DATE |

CLIENT:

THE COUNCIL OF THE ISLES OF SCILLY

MARINE CONSULTANT:

HR Wallingford
 Howbery Park, Wallingford
 Oxfordshire OX10 8BA
 United Kingdom
 Tel: +44(0)1491 835381
 Fax: +44(0)1491 832233
www.hrwallingford.com

PROJECT: **ISLES OF SCILLY
 DESIGN SERVICES FOR OFF ISLANDS
 COASTAL EROSION DEFENCE AND
 DUNE MANAGEMENT**

DRAWING TITLE:

**LIDAR SURVEY LAYOUT
 ST. MARTIN'S**

SCALE: **1:4000** SHEET SIZE: **A1**

DRAWING No: **DKR6499-000-D105** REV: **01**

D:\HRW_Projects\DKR6499 - Scilly Islands\Current Drawings\DKR6499-000-D105 [01]_LIDAR Survey Layout - St.Martin's.dwg

MAA

12/08/21