




WEST (FRONT) ELEVATION

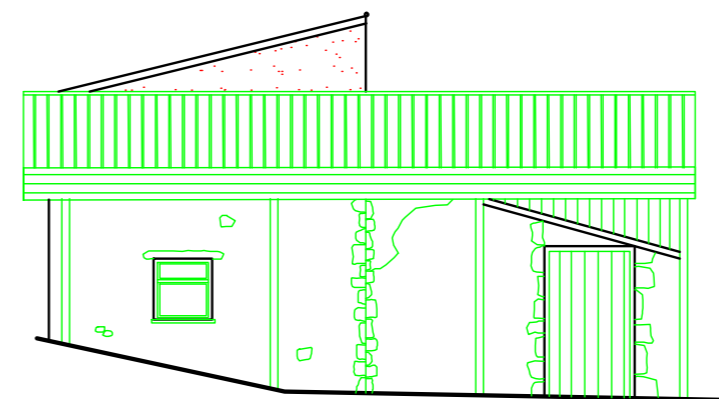

SOUTH (SIDE) ELEVATION

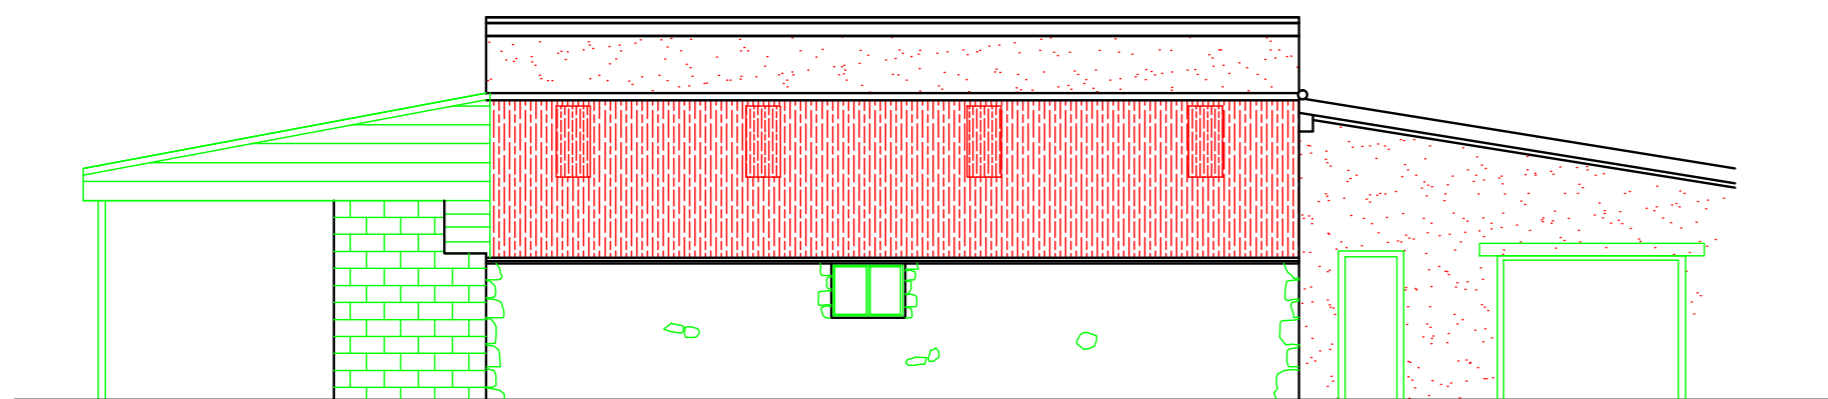

EAST (REAR) ELEVATION

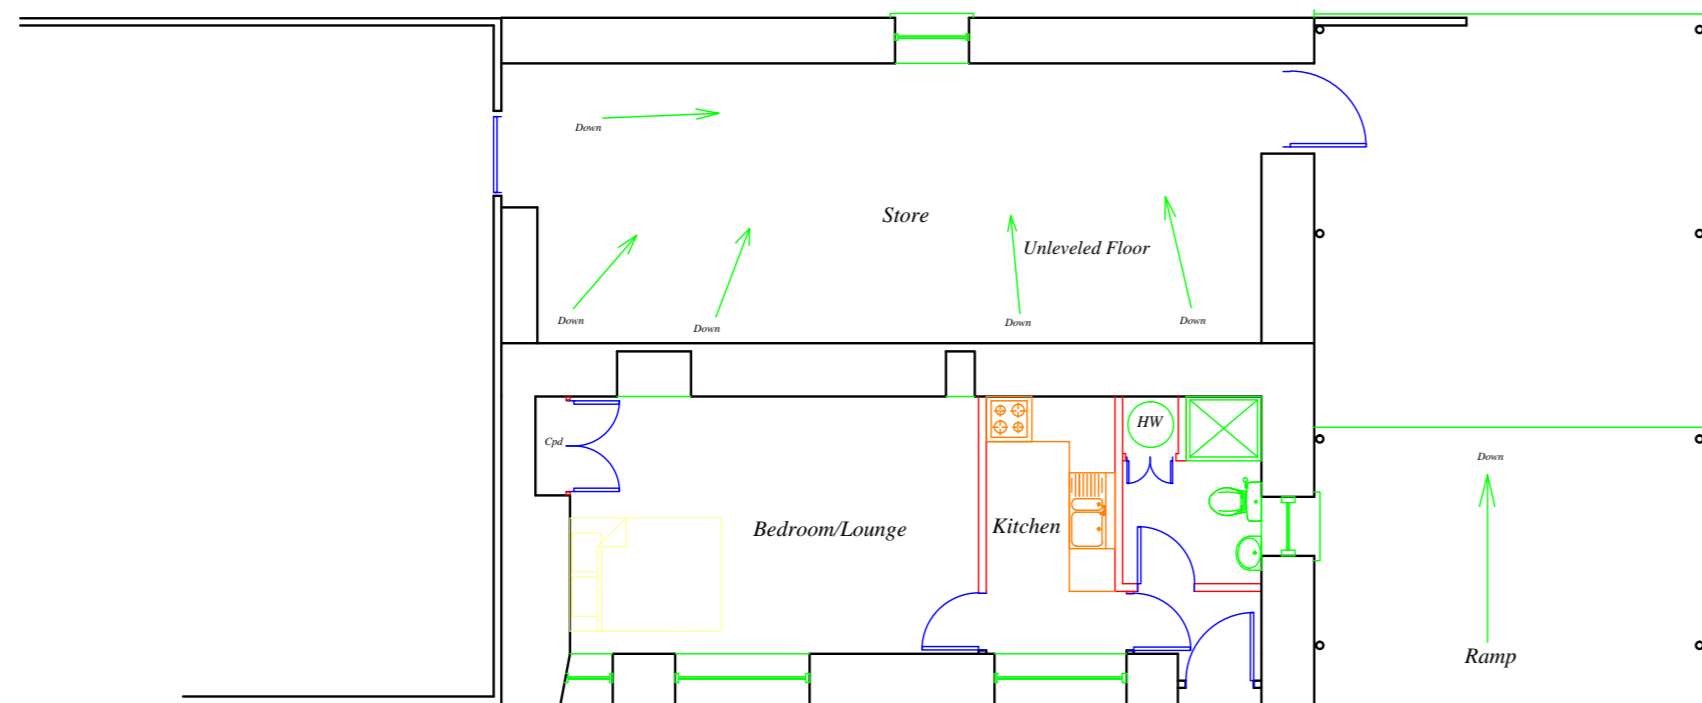

GROUND FLOOR PLAN

*The 'Dogs House'
Newford House
Telegraph
St. Mary's
Isles of Scilly*

*Existing Plan and
Elevations*

Mr G. Lethbridge

© Copyright - These Plans Remain the Property of Paul Osborne

Date - August 2013
Amended -
Scale - 1 : 100

PAUL OSBORNE
CARN THOMAS
ST. MARY'S, ISLES of SCILLY.
TR21 0PT Tel (01720) 423066
Email: paul@sailscilly.com

GL-DH-EB