


RECEIVED

By Olivia.Rickman at 10:06 am, Nov 19, 2021

CASTLE FARM WORKSHOP PROPOSED SECTION A-A

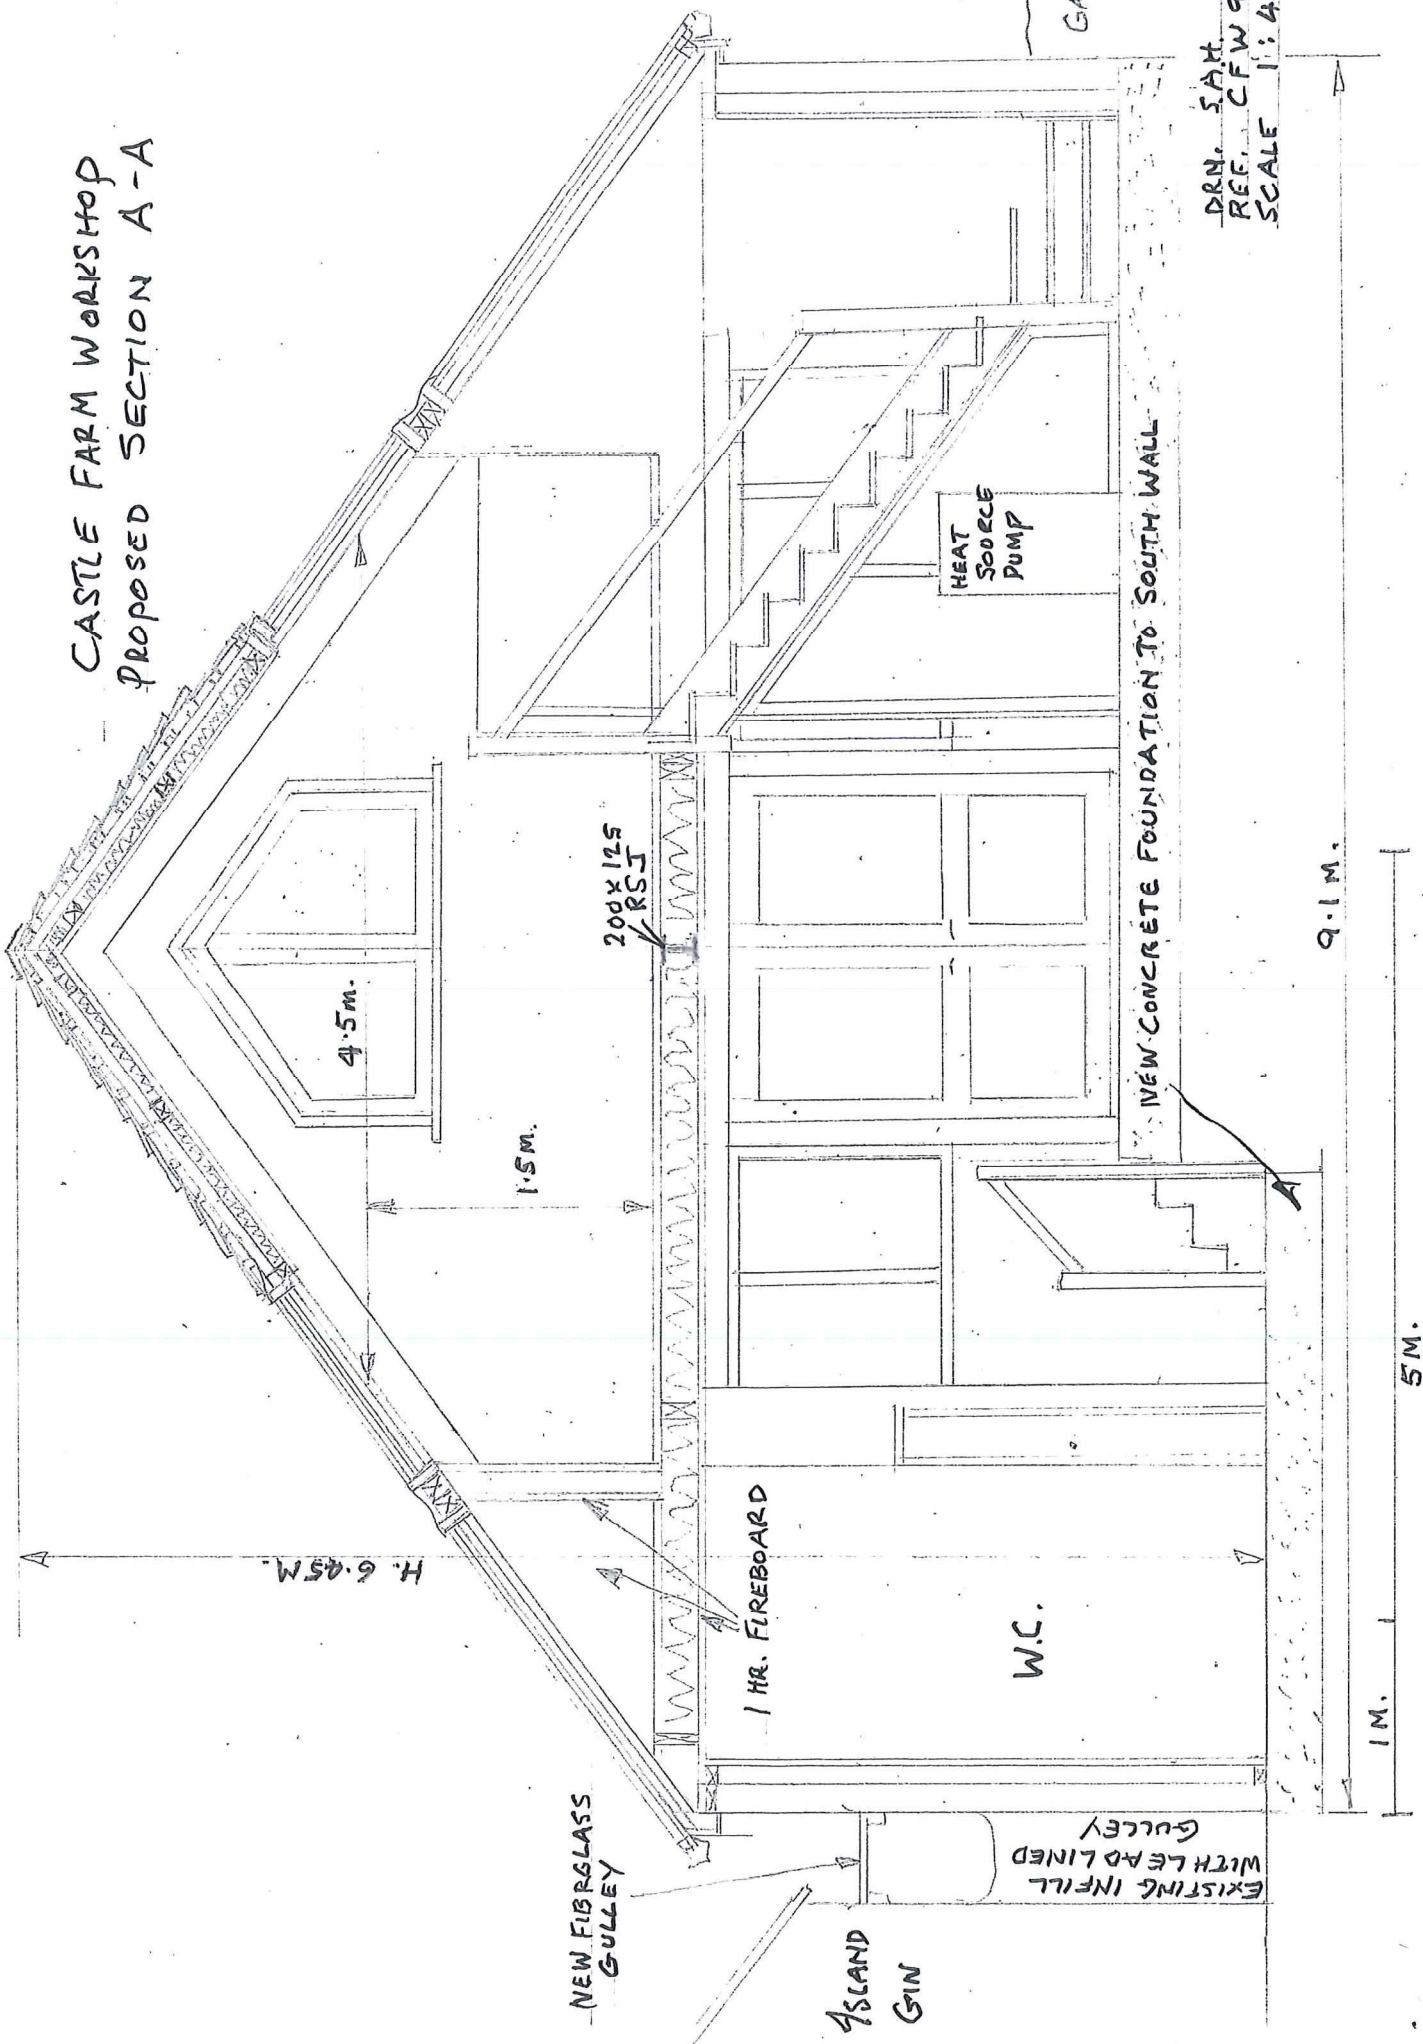

DRN. S.A.H.
REF. CFW 9
SCALE 1:40

9.1 M.

1 M.

5 M.

GARDEN

HEAT SOURCE PUMP

NEW CONCRETE FOUNDATION TO SOUTH WALL

200x125 R.S.J.

4.5m.

1.5m.

H. 6.45m.

1 HR. FIREBOARD

W.C.

NEW FIBRGLASS GULLEY

ASLAND GIN

EXISTING INFILL WITH LEAD LINED GULLEY