

## NOTES


Do not scale from this drawing unless for Planning purposes. Figured dimensions only are to be used. All dimensions must be checked on site by the Contractor prior to the commencement of any fabrication or building works. Where applicable, dimensions and details are to be read in conjunction with specialist consultants' drawings; any disparity between drawings is to be brought to the attention of Smiths Gore prior to the commencement of any fabrication or building work. This drawing is the property of Smiths Gore and may not be reproduced without their expressed permission.

## REVISIONS


REV	NOTE / DRAWN BY	DATE
-----	-----------------	------

## MATERIALS & COLOURS:


- WALKWAY / BALCONY IN THOSE AREAS OVER THE CANOPY TO BE FORMED WITH NON-SLIP FSC TIMBER DECKING
- WALKWAY HANDRAIL TO BE FSC TIMBER CLEAR FINISH
- COLONNADE TO BE GALVANIZED STEEL PAINTED DULUX HERITAGE 'BLUE RIBBON'
- GUARDRAIL TO BE GALVANISED STEEL PAINTED DULUX HERITAGE 'BLUE RIBBON'

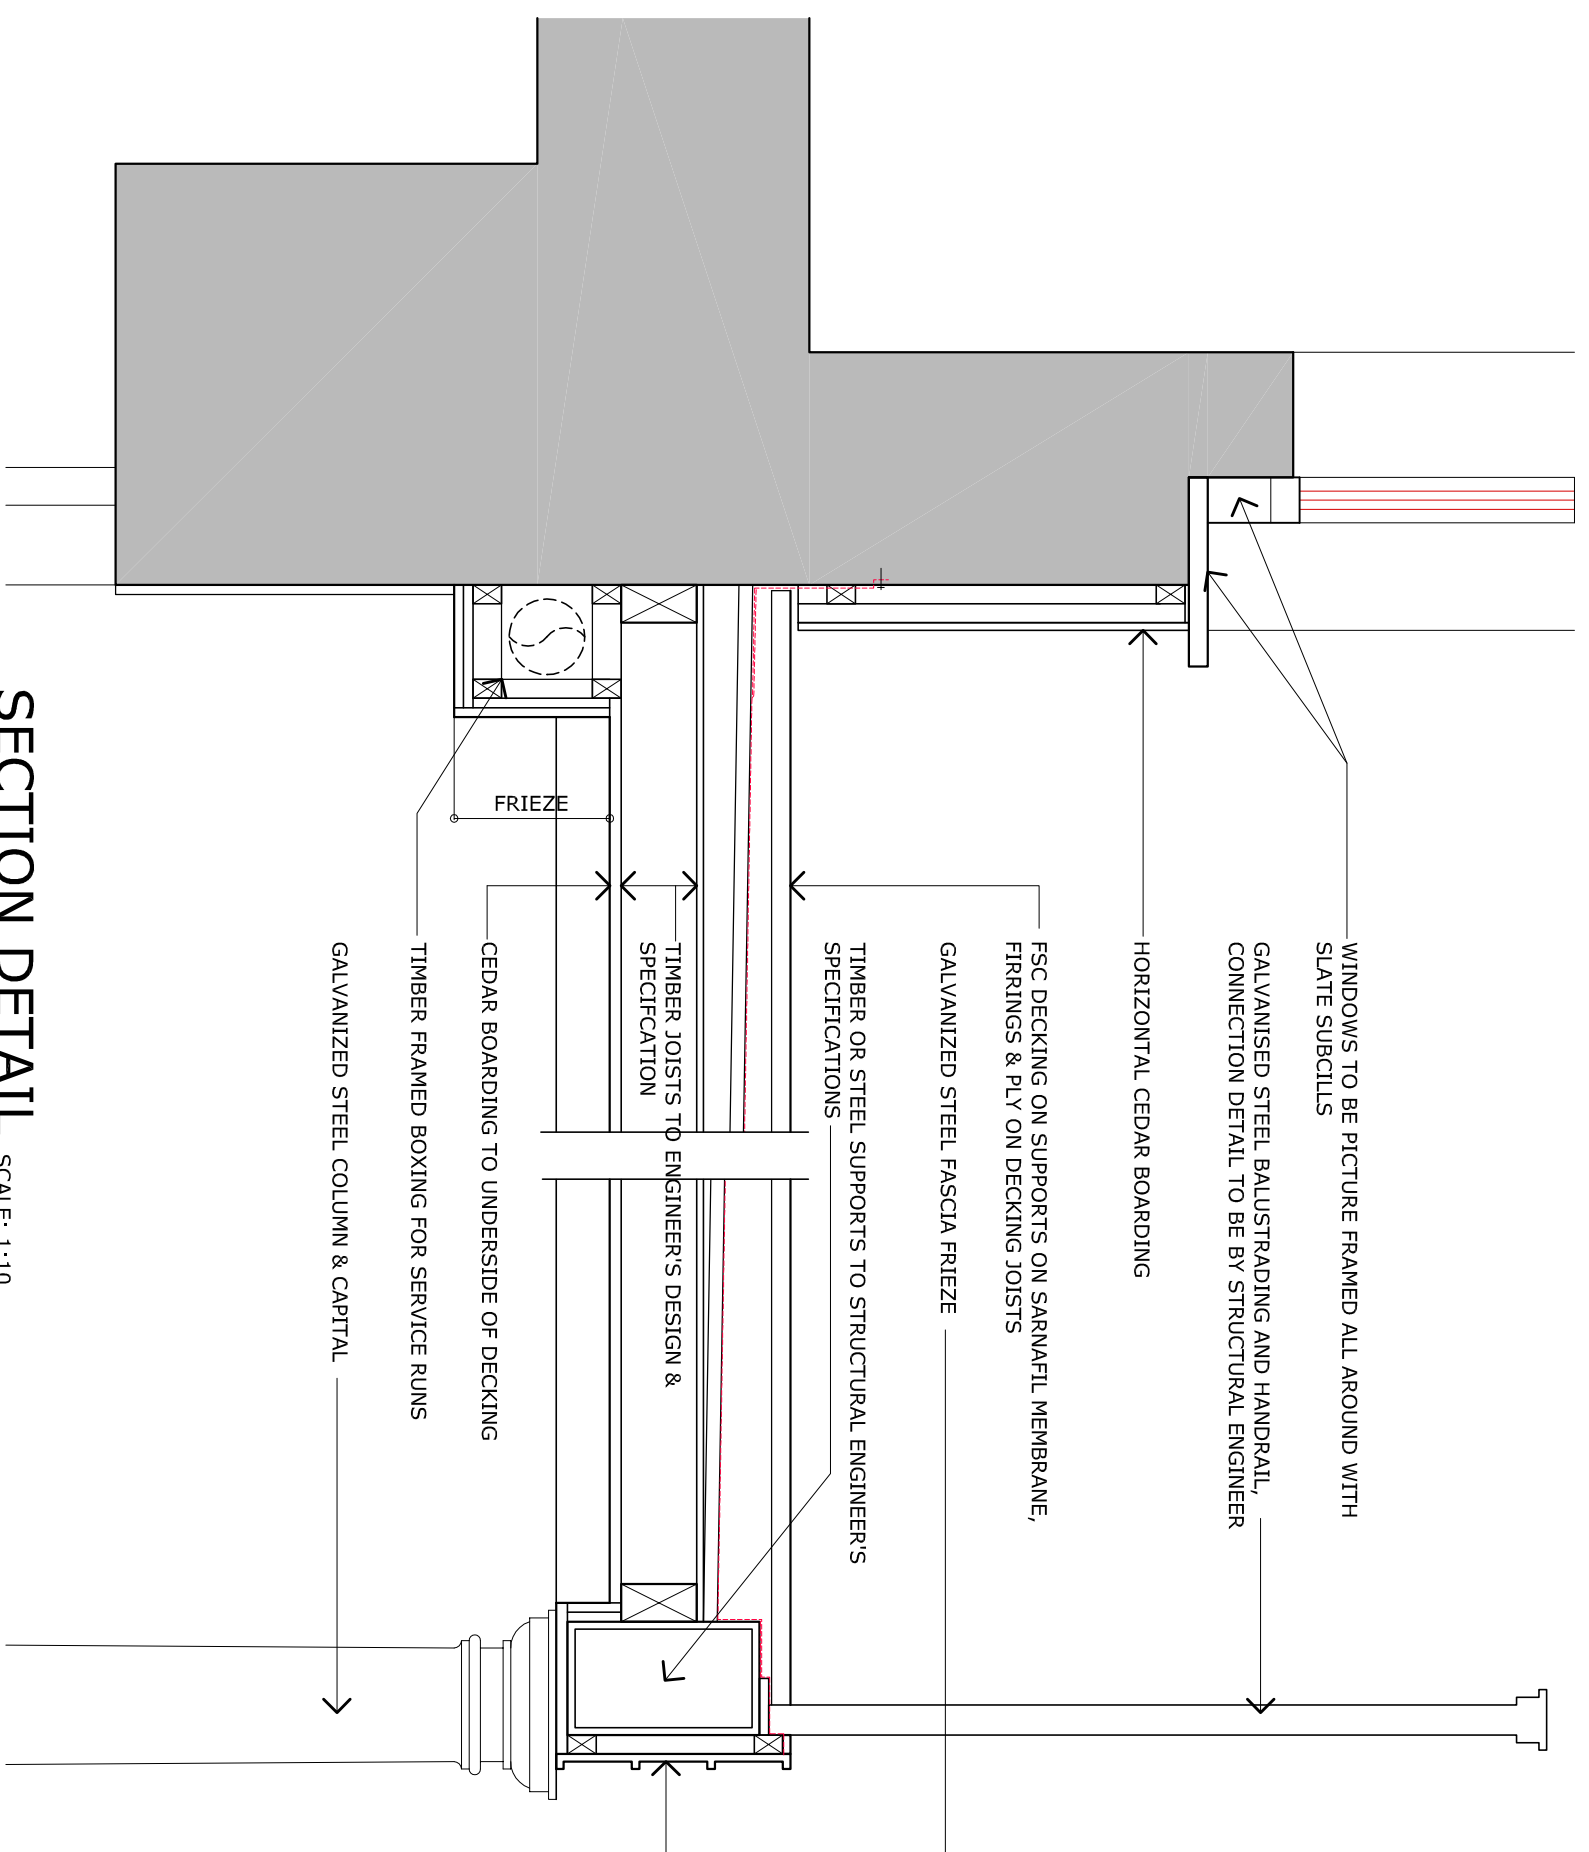

SECTION DETAIL SCALE: 1:10

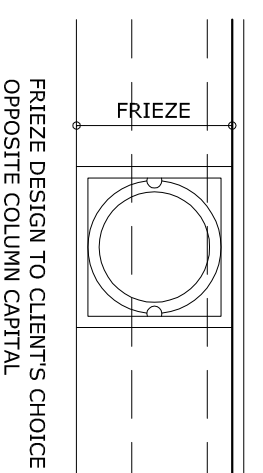

FRIEZE DETAIL SCALE: 1:10

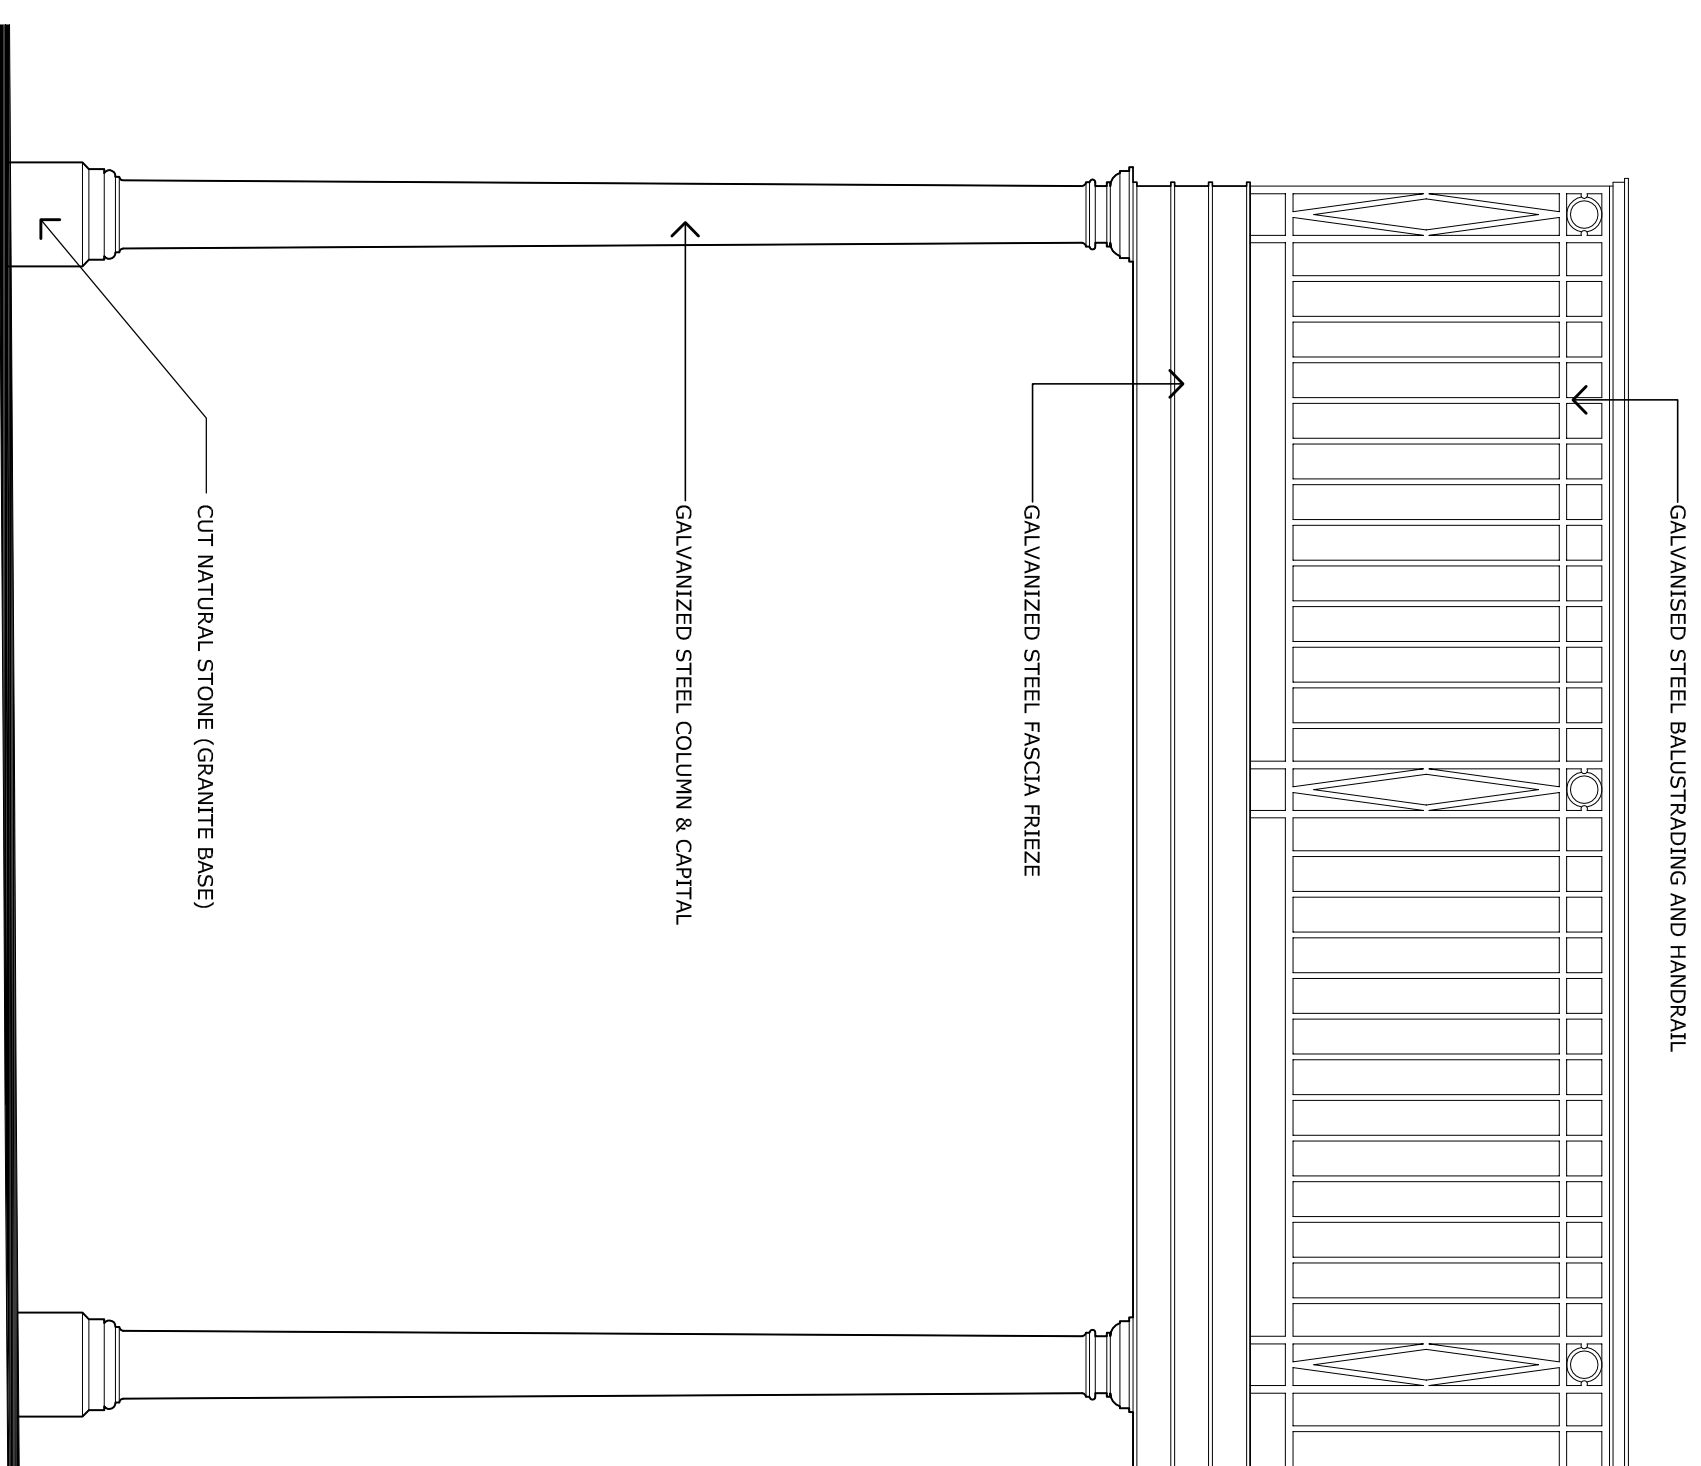

ELEVATION DETAIL SCALE: 1:20



# SMITHSGORE

[smithsgore.co.uk](http://smithsgore.co.uk)

## PROJECT TITLE

HARBORSIDE BUILDINGS, THE QUAY  
ST MARY'S, ISLES OF SCILLY

## CLIENT

DUCHY OF CORNWALL

## DRAWING TITLE

PROPOSED BALCONY DETAIL

SCALE	PAPER SIZE	DRAWING NUMBER	REVISION
1:20	@A2	1033268/15	
DRAWING STATUS			
PLANNING			
DRAWN BY	CHECKED BY	DATE	
DB	PWO/JH	JUL 12	



RICS

Lemon Hill  
Tremur  
Cornwall  
TR1 2NU  
t: 01872 274646  
f: 01872 222180  
e: [tw@smithsgore.co.uk](mailto:tw@smithsgore.co.uk)