




South East Elevation

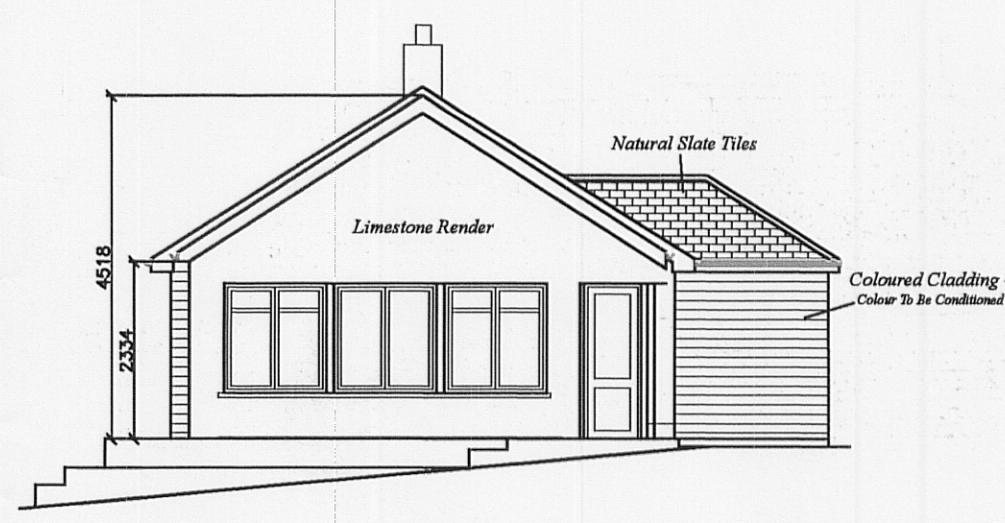


South West Elevation

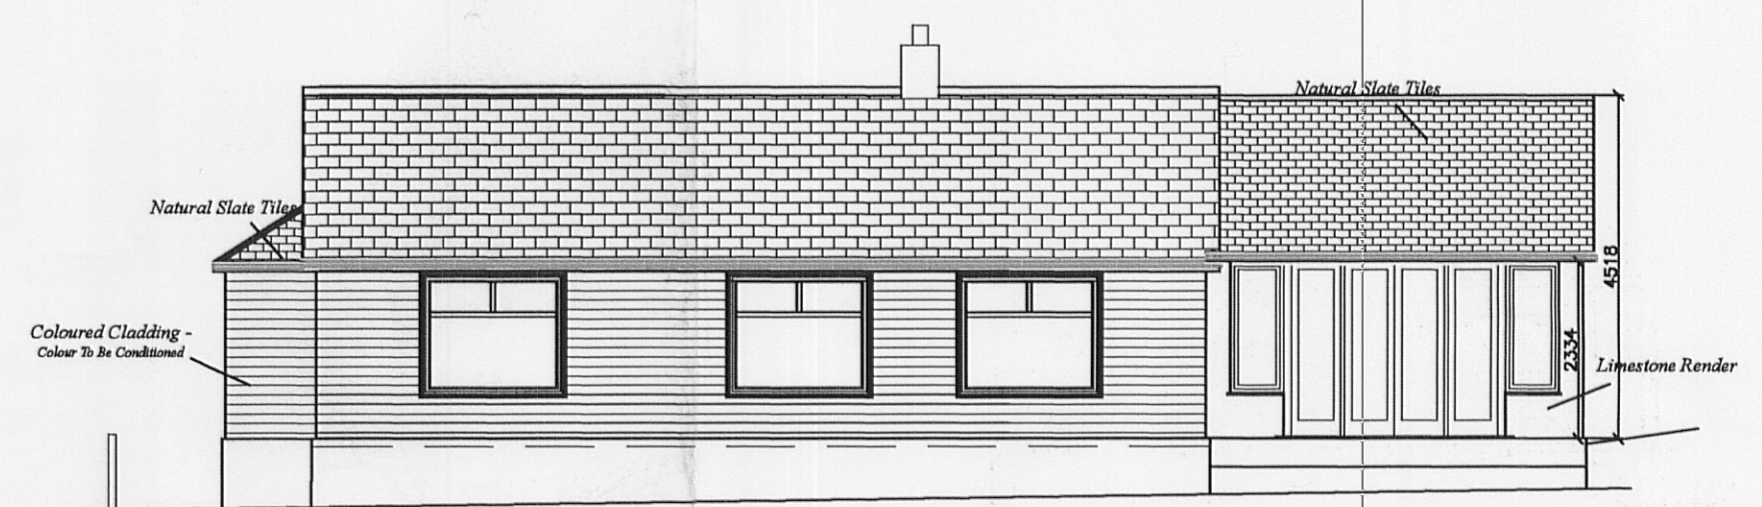


North West Elevation

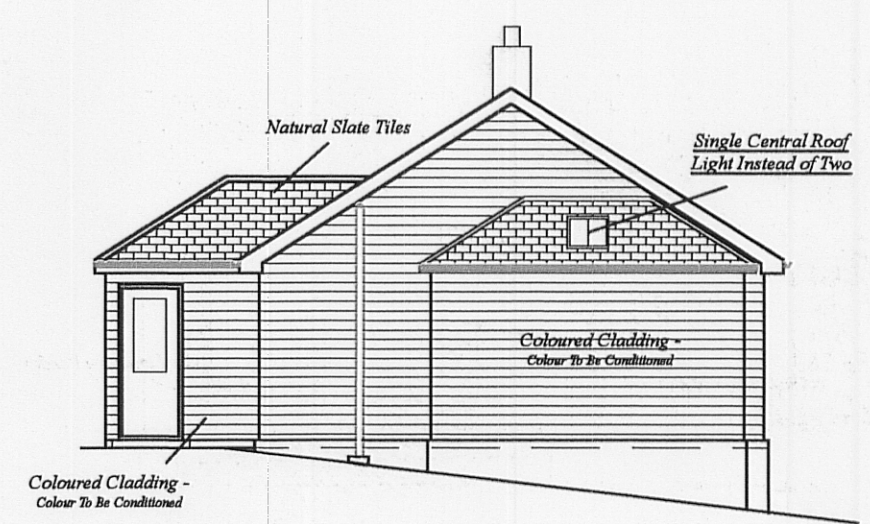

North East Elevation

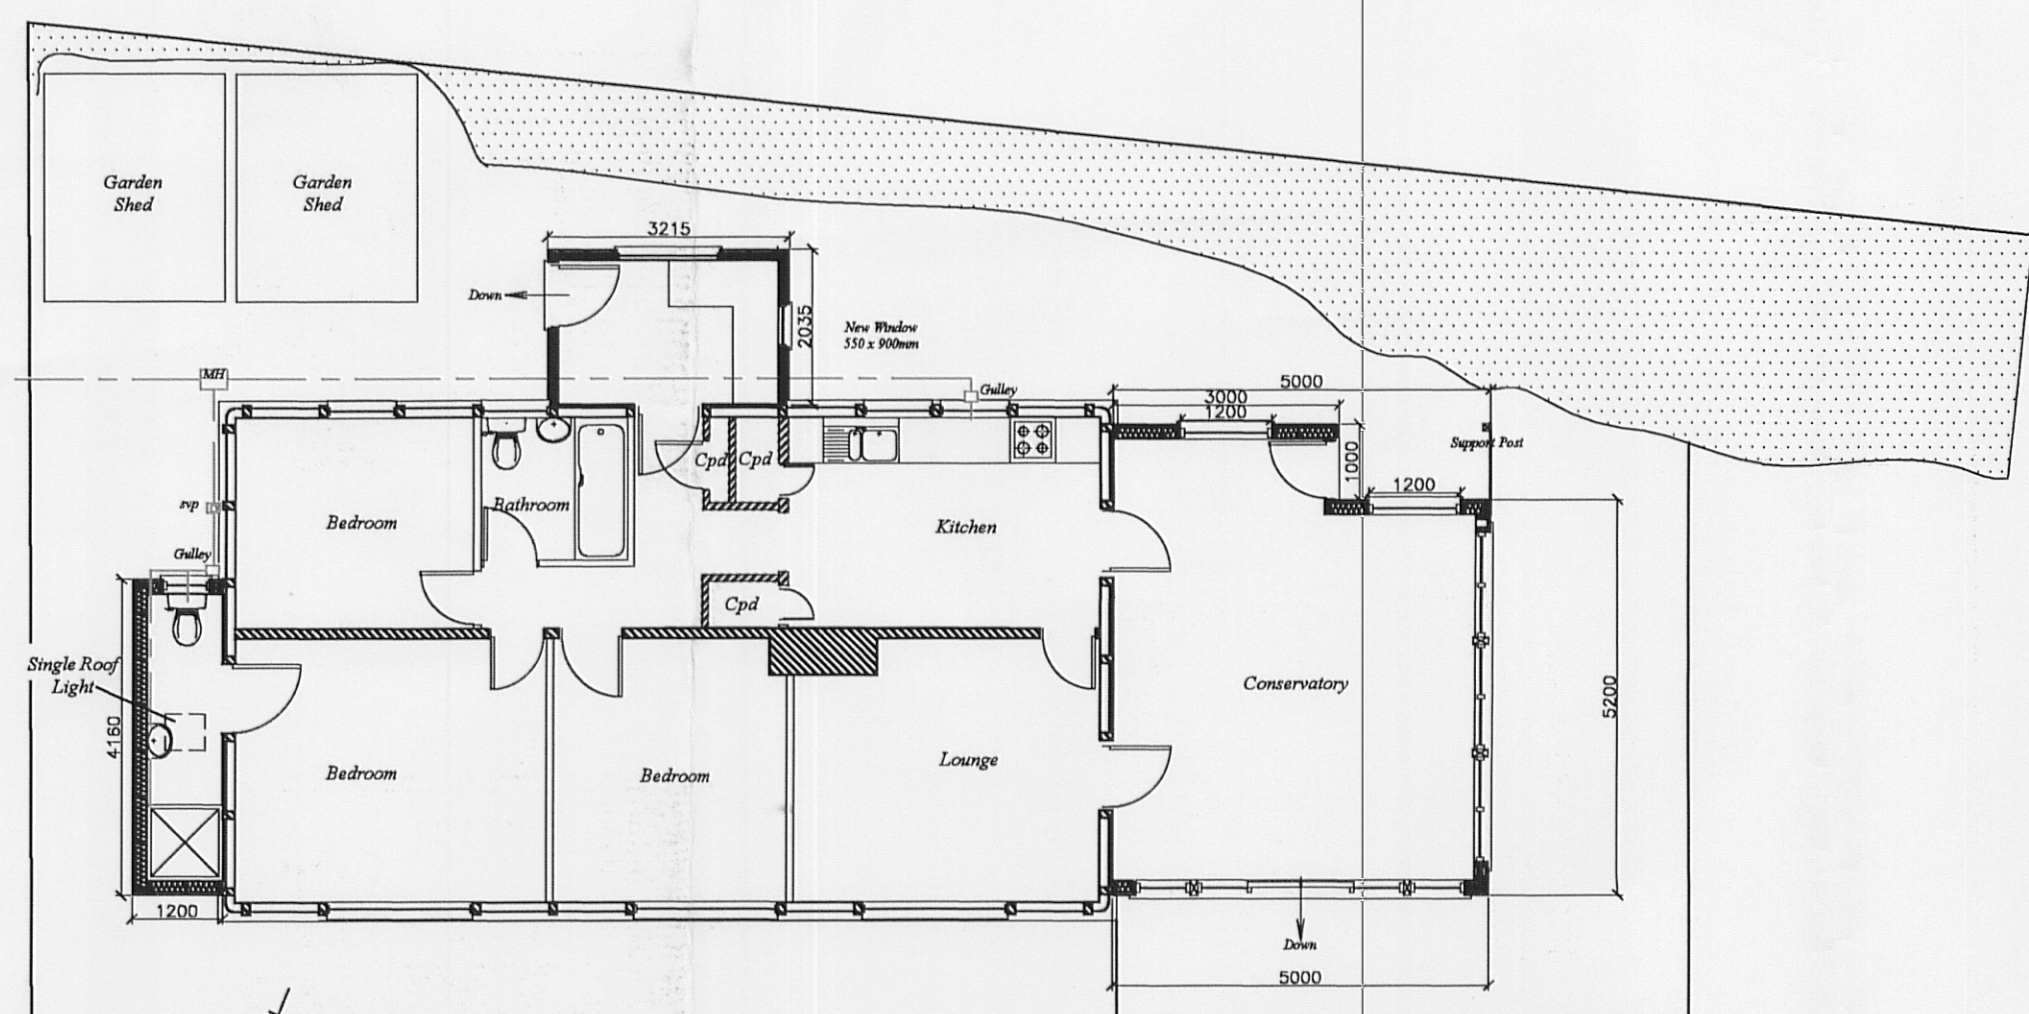

Ground Floor Plan

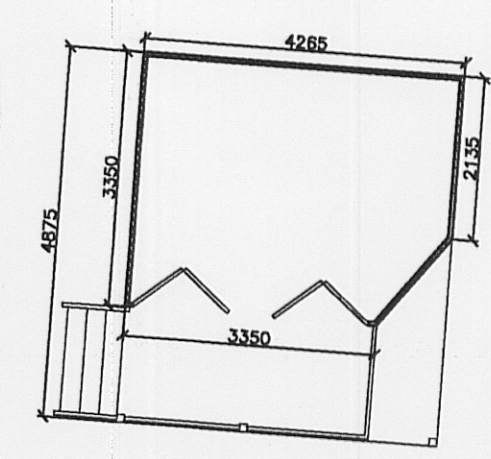

Garden Shed Plan

'Dracaena' Church St St. Mary's Isles of Scilly

Proposed Amendments to Conservatory Roof Height

Mr. D Barclay

Date - June 2013
Amended - August 2014
Scale - 1 : 100

PAUL OSBORNE
CARN THOMAS
ST. MARY'S, ISLES of SCILLY.
TR21 0PT Tel (01720) 423066
Email: paul@sailsilly.com

DR-AMR-2b