

NOTES


Do not scale from this drawing unless for Planning purposes. Figured dimensions only are to be used. All dimensions must be checked on site by the Contractor prior to the commencement of any fabrication or building works. Where applicable, dimensions and details are to be read in conjunction with specialist consultants' drawings; any disparity between drawings is to be brought to the attention of Smiths Gore prior to the commencement of any fabrication or building works. This drawing is the property of Smiths Gore and may not be reproduced without their expressed permission.

REVISIONS


REV	NOTE / DRAWN BY	DATE
A	General UNDERFRIEZE RELEGED WITH CAST IRON BRACKETS; TYPICAL PLAN TO UNDERSIDE OF BALCONY ADDED; TYPICAL WINDOW ELEVATION ADDED (09)	26.10.2012

MATERIALS & COLOURS:

- WALKWAY / BALCONY IN THOSE AREAS OVER THE CANOPY TO BE FORMED WITH NON-SLIP FSC TIMBER DECKING
- WALKWAY HANDRAIL TO BE FSC TIMBER CLEAR FINISH
- COLONNADE TO BE GALVANIZED STEEL PAINTED DULUX HERITAGE 'BLUE RIBBON'
- GUARDRAIL TO BE GALVANISED STEEL PAINTED DULUX HERITAGE 'BLUE RIBBON'

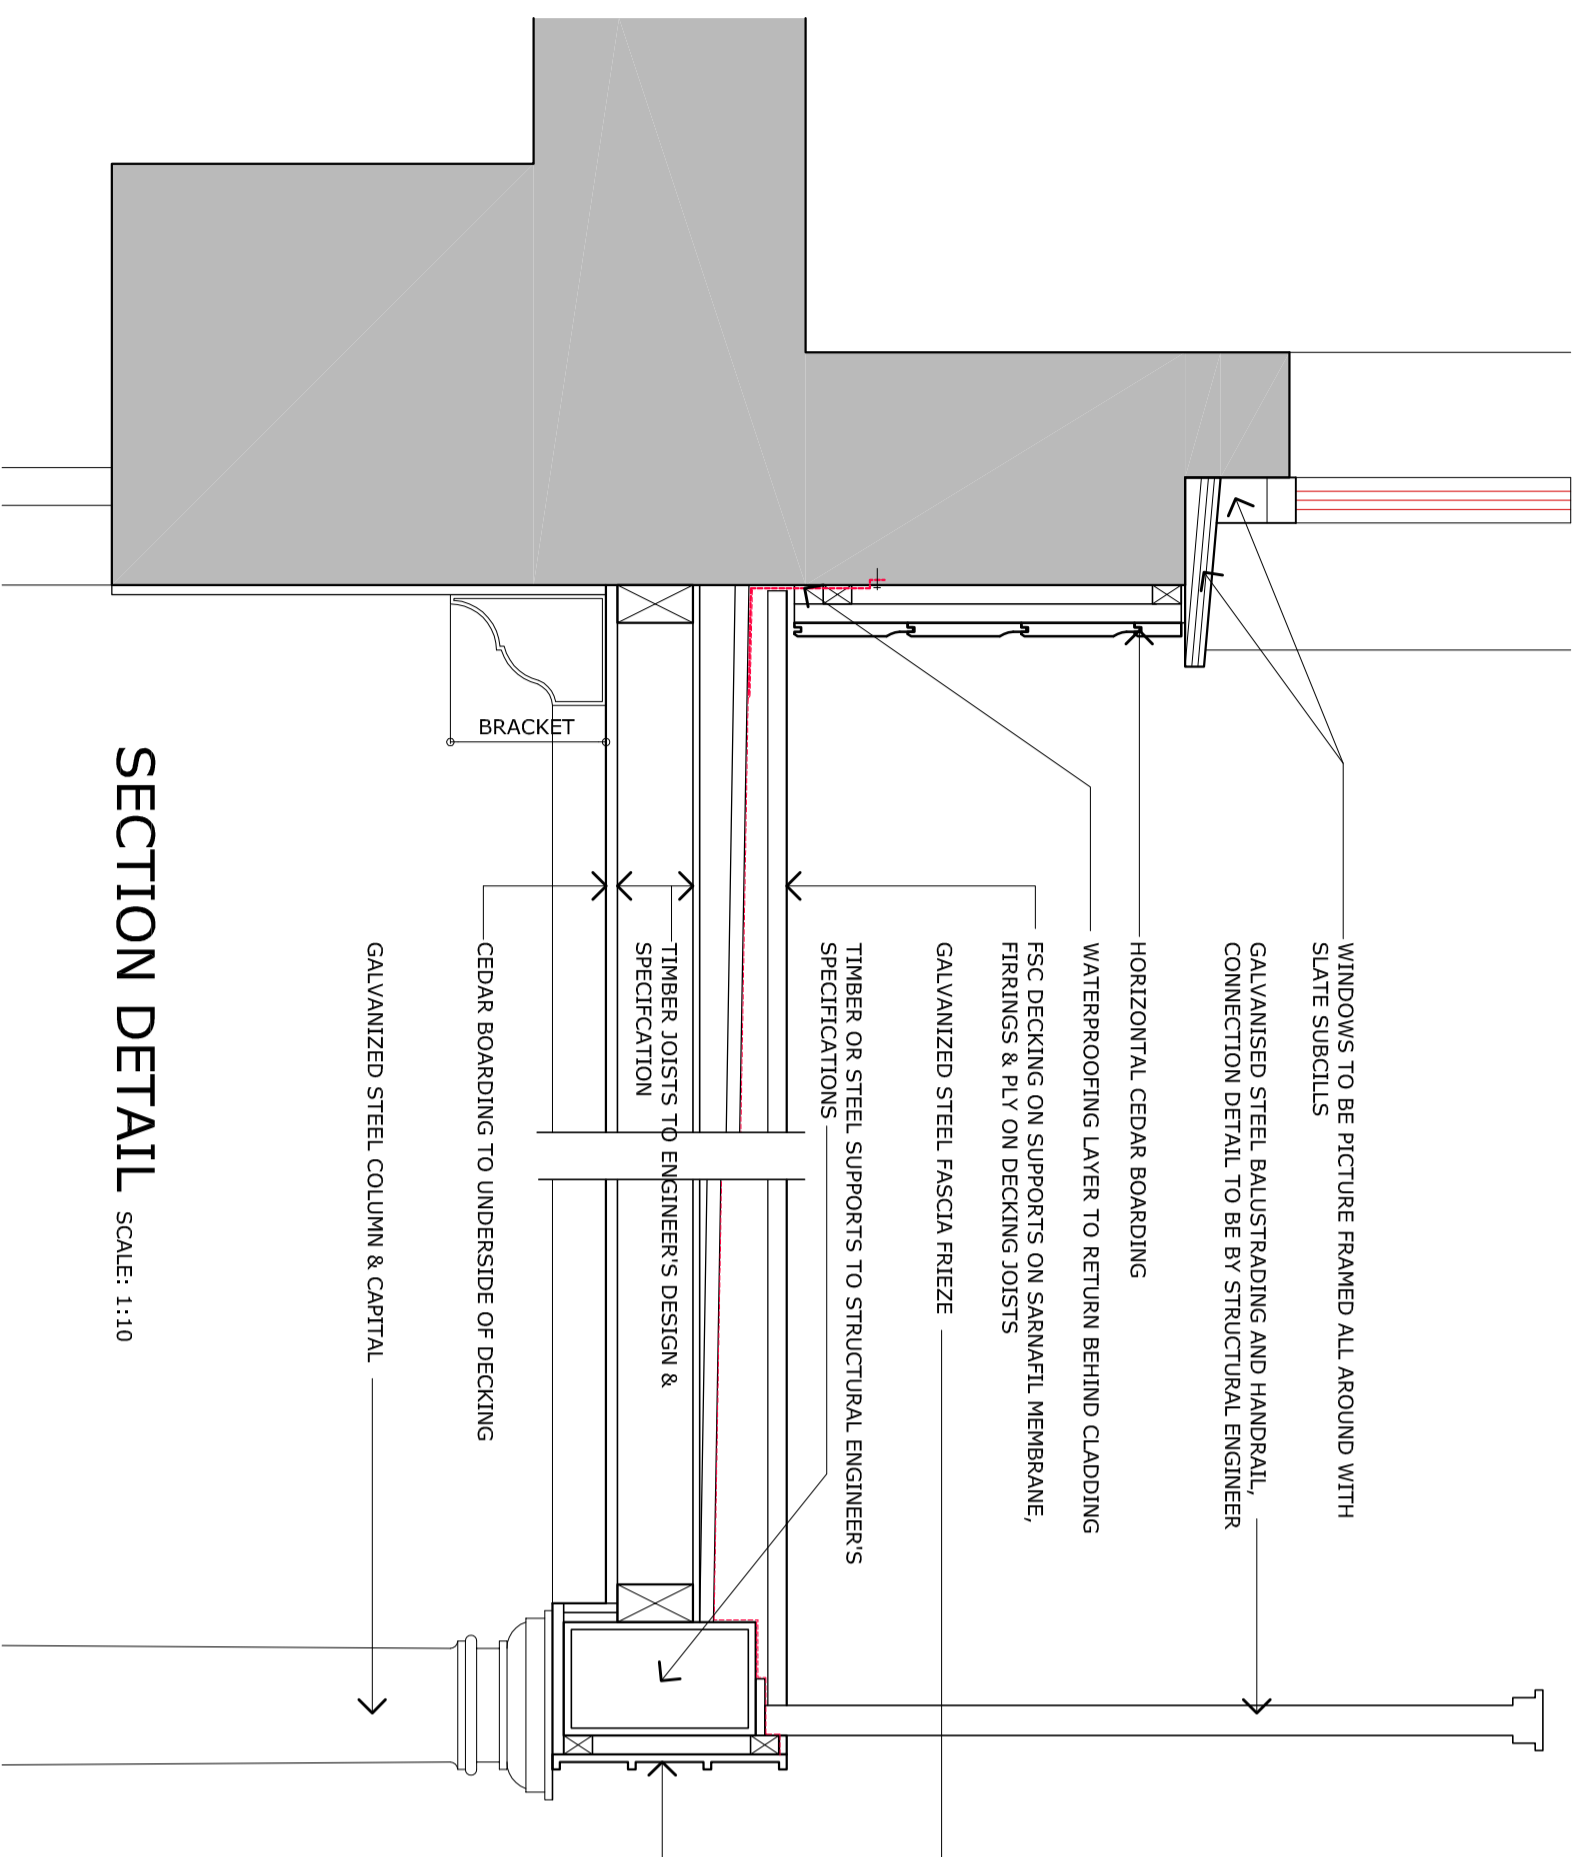


SECTION DETAIL SCALE: 1:10

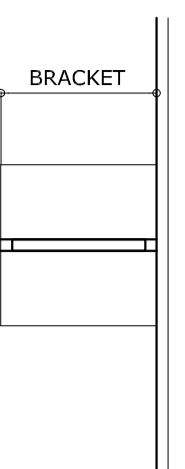


CAST IRON BRACKET DESIGN TO CLIENT'S CHOICE OPPOSITE COLUMN CAPITAL


BRACKET DETAIL SCALE: 1:10

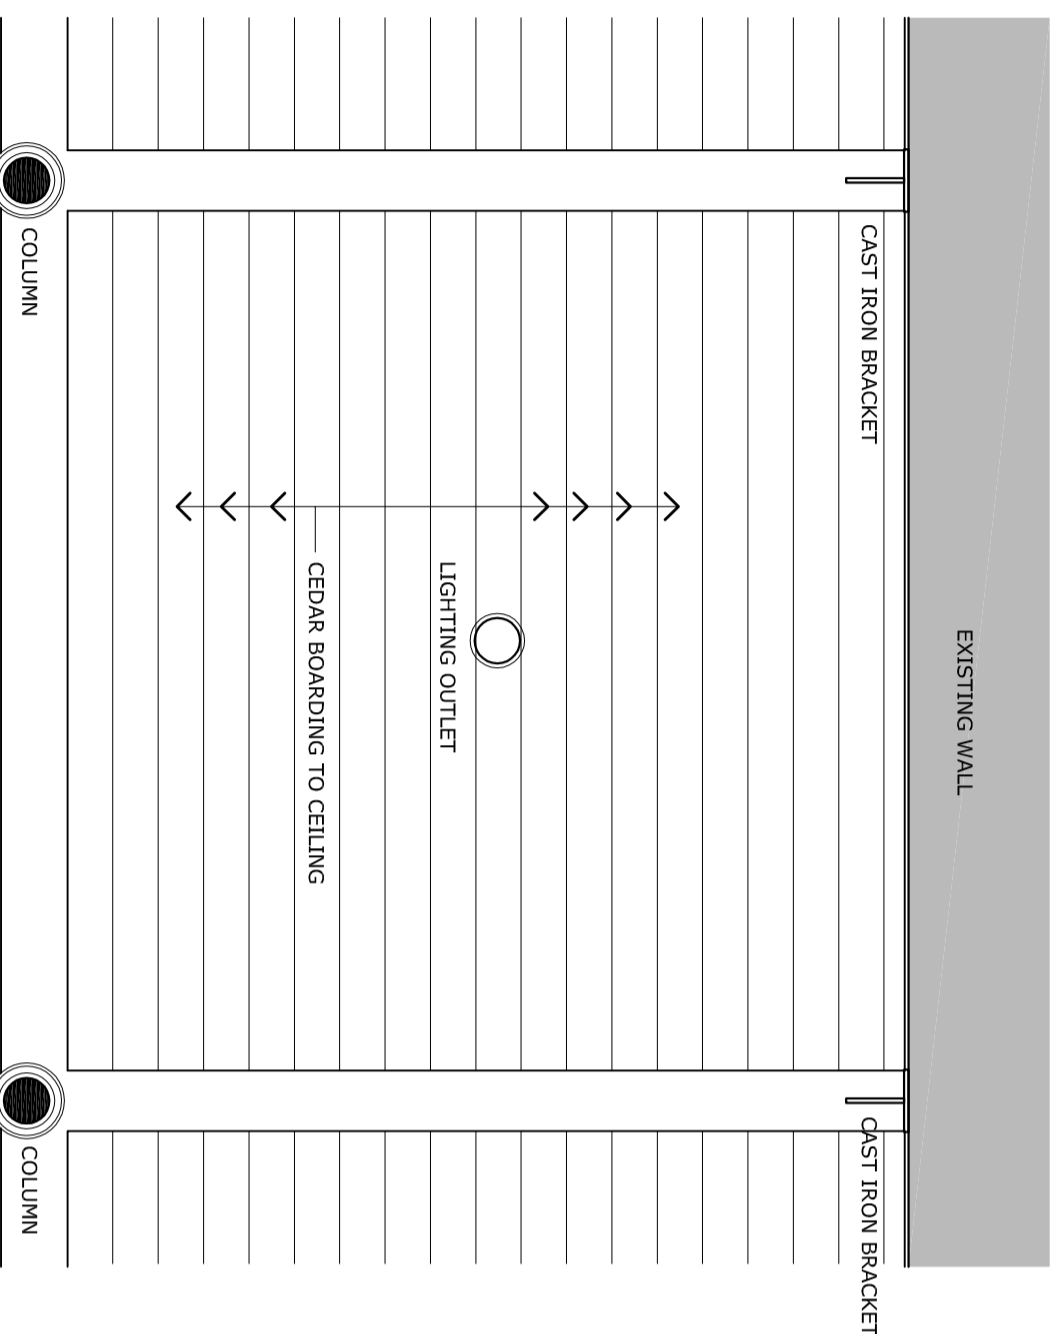

TYPICAL PLAN TO UNDERSIDE OF BALCONY SCALE: 1:25

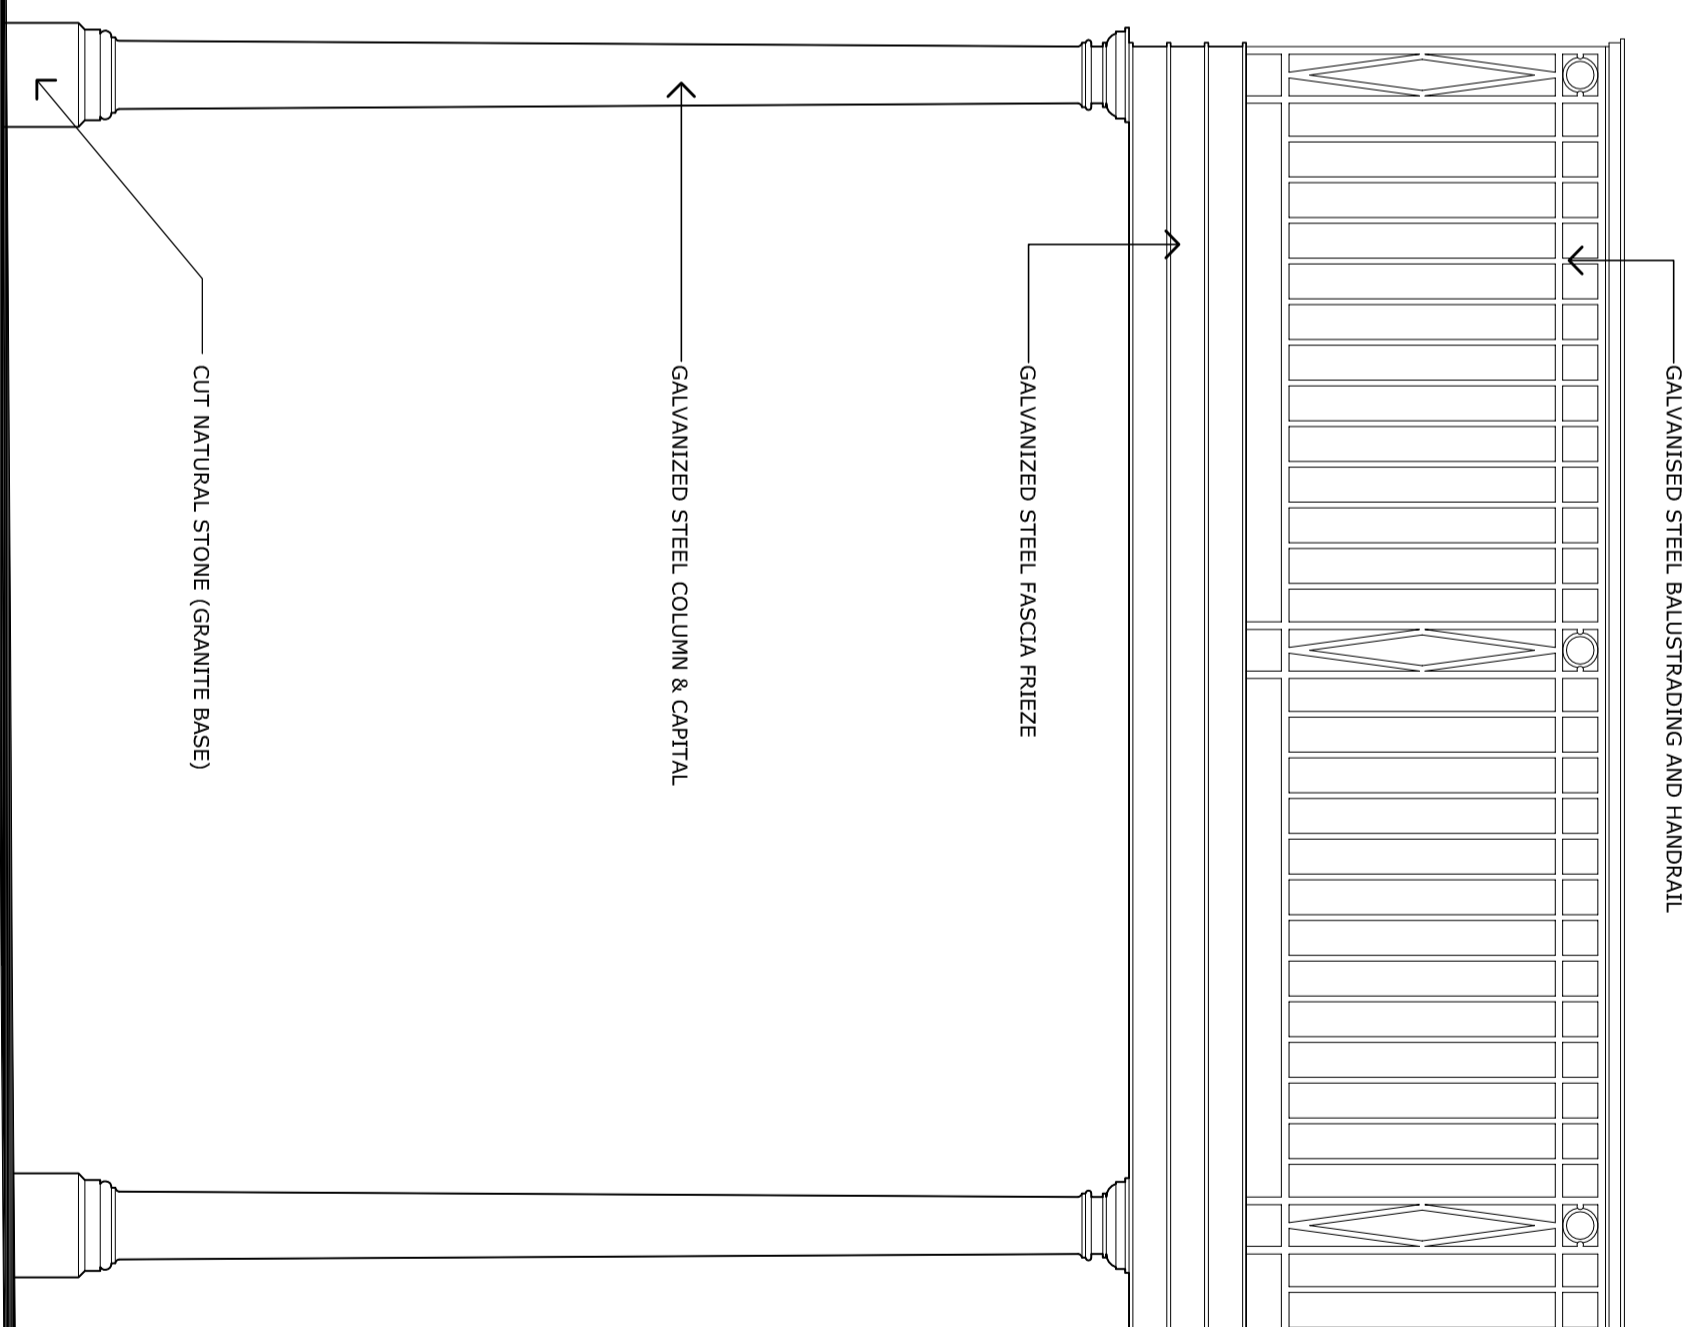

ELEVATION DETAIL SCALE: 1:20

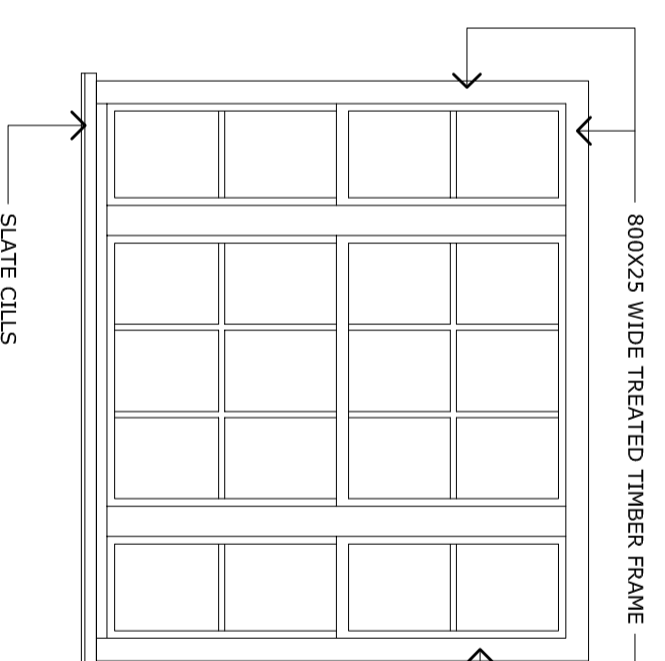

TYPICAL WINDOW ELEVATION SCALE: 1:25

NOTES

Do not scale from this drawing unless for Planning purposes. Figured dimensions only are to be used. All dimensions must be checked on site by the Contractor prior to the commencement of any fabrication or building works. Where applicable, dimensions and details are to be read in conjunction with specialist consultants' drawings; any disparity between drawings is to be brought to the attention of Smiths Gore prior to the commencement of any fabrication or building works. This drawing is the property of Smiths Gore and may not be reproduced without their expressed permission.

REVISIONS

REV	NOTE / DRAWN BY	DATE
A	General UNDERFRIEZE RELEGED WITH CAST IRON BRACKETS; TYPICAL PLAN TO UNDERSIDE OF BALCONY ADDED; TYPICAL WINDOW ELEVATION ADDED (09)	26.10.2012

MATERIALS & COLOURS:

- WALKWAY / BALCONY IN THOSE AREAS OVER THE CANOPY TO BE FORMED WITH NON-SLIP FSC TIMBER DECKING
- WALKWAY HANDRAIL TO BE FSC TIMBER CLEAR FINISH
- COLONNADE TO BE GALVANIZED STEEL PAINTED DULUX HERITAGE 'BLUE RIBBON'
- GUARDRAIL TO BE GALVANISED STEEL PAINTED DULUX HERITAGE 'BLUE RIBBON'



SMITHSGORE

smithsgore.co.uk

PROJECT TITLE

HARBOURSIDE BUILDINGS, THE QUAY
ST MARY'S, ISLES OF SCILLY

CLIENT

DUCHY OF CORNWALL

DRAWING TITLE

PROPOSED BALCONY DETAIL

SCALE	PAPER SIZE	DRAWING NUMBER	REVISION
1:20	@A2	1033268/15	A

PLANNING	CHECKED BY	DATE
DB	PWO/JH	JUL 12



RICS

Lemon Tiles
Cornwall
TR1 2NU
t: 01892 274646
f: 01892 222180
e: tivo@smithsgore.co.uk