



©2010 Arqiva  
 All rights reserved. No part of this publication may be reproduced, stored in a retrieval system or transmitted in any form or by any means (Electronic, Mechanical, Photocopying, Recording or otherwise), without the prior written consent of the Company.

NOTES

BASED UPON ORDNANCE SURVEY DIGITAL DATA WITH THE PERMISSION OF THE CONTROLLER OF HER MAJESTY'S STATIONARY OFFICE, © CROWN COPYRIGHT. LICENCE NO. 100044560

O.S. LANDRANGER MAP No. 203

CONTRACTOR:- CAD SERVICES

CONSULTANT:- ARQIVA  
 CRAWLEY COURT  
 WINCHESTER  
 HAMPSHIRE  
 SO21 2QA

ENGINEER:-

DRAWING MANAGER:-

PROJ No				
PROJ No				
PROJ No				
PROJ No	N/A	05/06/13	JH	HF
1	FIRST ISSUE			
0	DRIVE MIGRATION	31/07/11	IM	IM
ISS	REVISION	DATE	DRN	APP



Crawley Court, Winchester, Hampshire, SO21 2QA  
 Tel. 01962 823434, Fax. 01962 822378

SITE No 140918  
 ISLES OF SCILLY  
 ARQIVA SITE  
 HALANGY DOWNS  
 ST MARY'S  
 ISLES OF SCILLY  
 TR21 0NS

NGR SV 91100 12401

OS GRID 091100 012401

TITLE  
 LOCATION PLAN


SCALE SEE DRAWING

DRAWN	IM	31/07/11
APPROVED	HF	05/06/13

DRG No.	Sheet 1 of 1	Rev
140918-00-004-ML001		1



LOCATION PLAN  
 SCALE 1:50,000

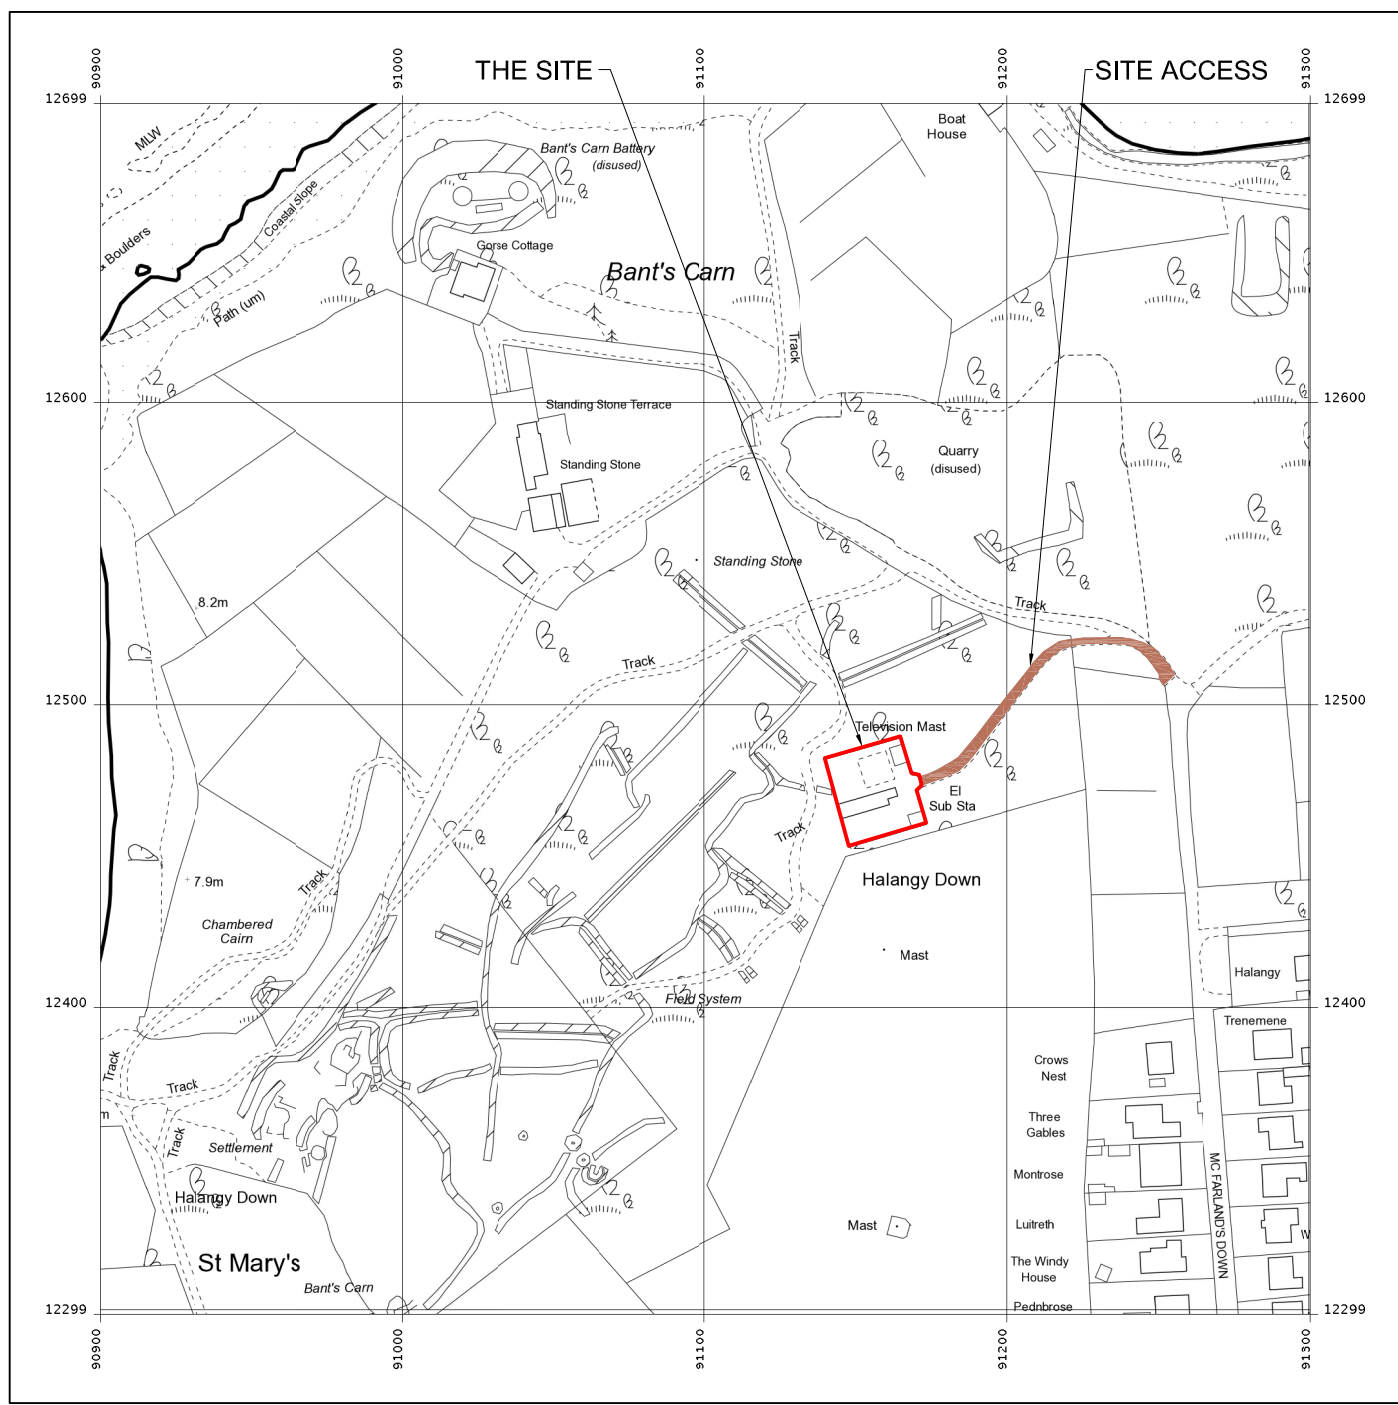

LOCATION PLAN  
 SCALE 1:2500