


NORTH

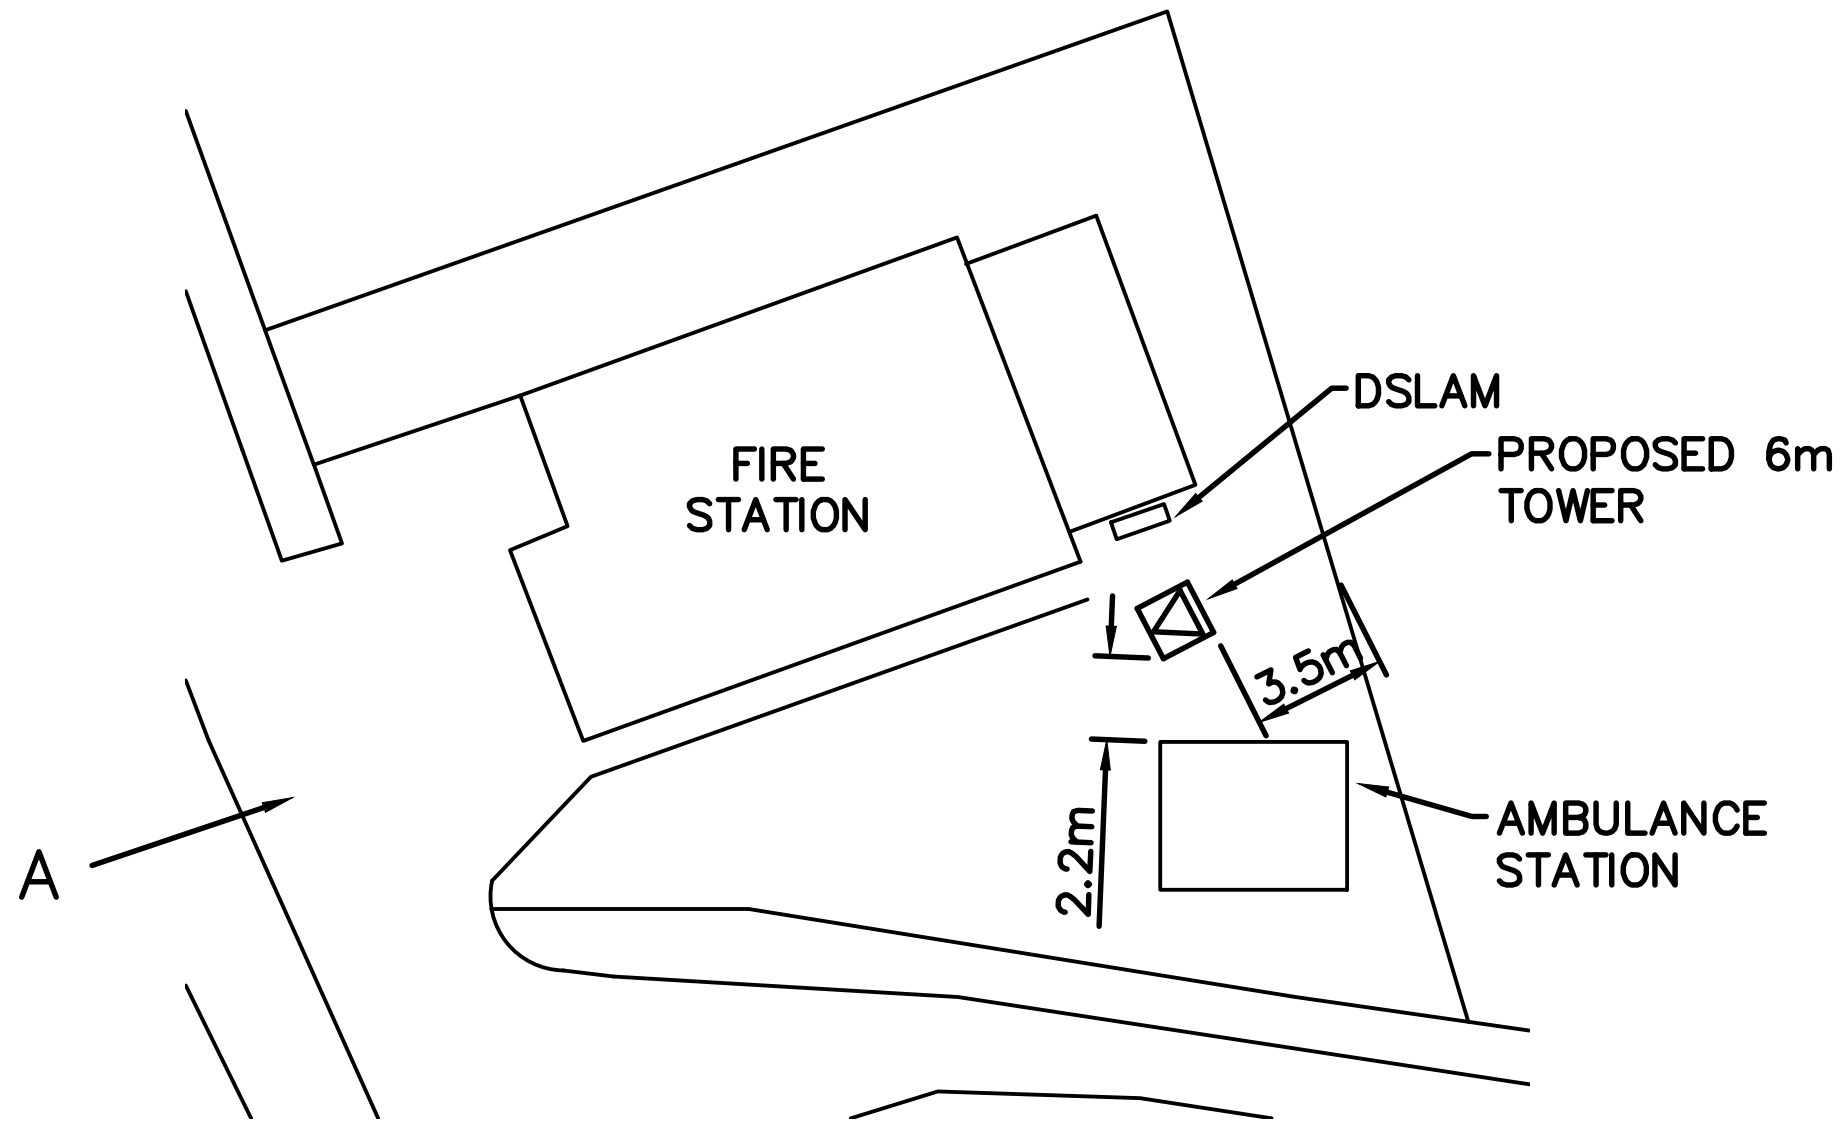

TR25 0QL  
NGR: -SV 92798 15732

LOCATION PLAN  
SCALE: -1:200

DO NOT SCALE

DIMENSIONS IN mm UNLESS OTHERWISE STATED

© British Telecommunications plc 2014

ORIGINAL SCALE AS SHOWN

|        |               |                    |         |  |            |    |         |              |
|--------|---------------|--------------------|---------|--|------------|----|---------|--------------|
| A3     | DRN MP        | TOWER TYPE CHANGED | B       | ST MARTIN'S<br>ADJACENT FIRE &<br>AMBULANCE STATION<br>PROPOSED 6m TOWER | REFERENCES |    |         |              |
|        | CKD IMCR      |                    |         |  |            |    |         |              |
| A4     | CERTIFICATION | 15/07/14           | ISSUE   | BT TSO   | UK RSDO    |    |         |              |
|        | DESIGNER      |                    |         |  |            | WL | 4004628 | SHT 02 OF 03 |
|        | IMCR          |                    |         |  |            |    |         |              |
| CLIENT | AMENDMENT     | WL                 | 4004628 | SHT 02 OF 03   |            |    |         |              |
| AS     |               |                    |         |  |            |    |         |              |

WL4004628S02