



ALL DIMENSIONS IN MM UNLESS OTHERWISE STATED  
 DO NOT SCALE ALL DIMENSIONS TO BE CHECKED ON SITE AND DERIVED FROM TO DIMENSIONS INDICATED IN THIS DRAWING  
 WARD WILLIAMS ASSOCIATES

© THIS DRAWING IS PROTECTED BY COPYRIGHT. IT MAY NOT BE REPRODUCED IN ANY FORM OR BY ANY MEANS FOR ANY PURPOSE WITHOUT WRITTEN PERMISSION OF WARD WILLIAMS ASSOCIATES.


NOTES

 


ENTRANCE LEVEL PLAN (As proposed) Scale 1:100

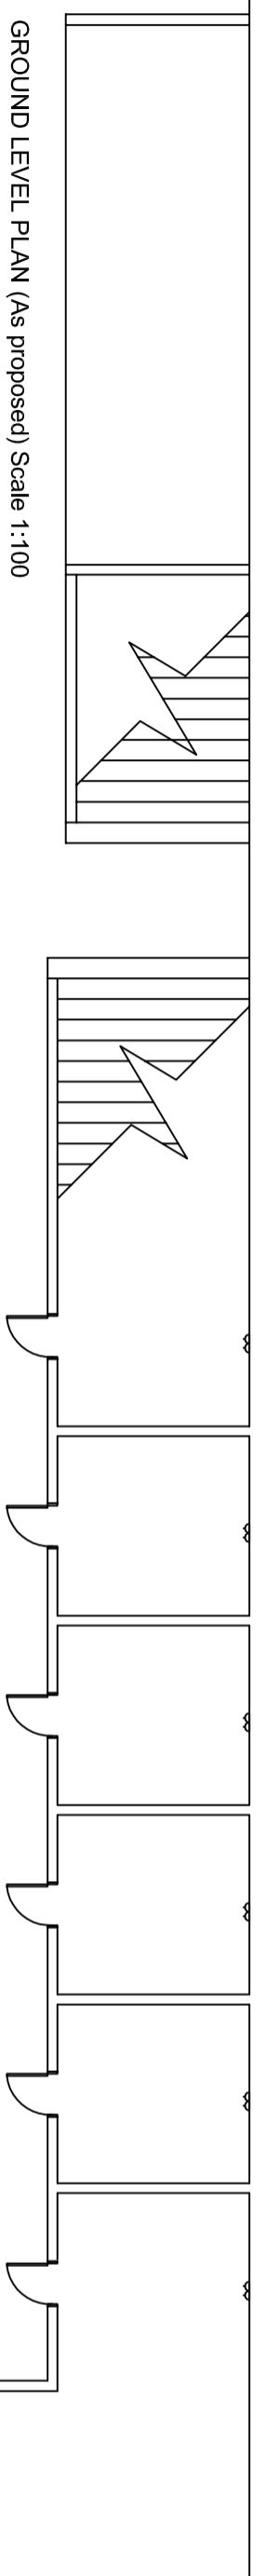


GROUND LEVEL PLAN (As proposed) Scale 1:100

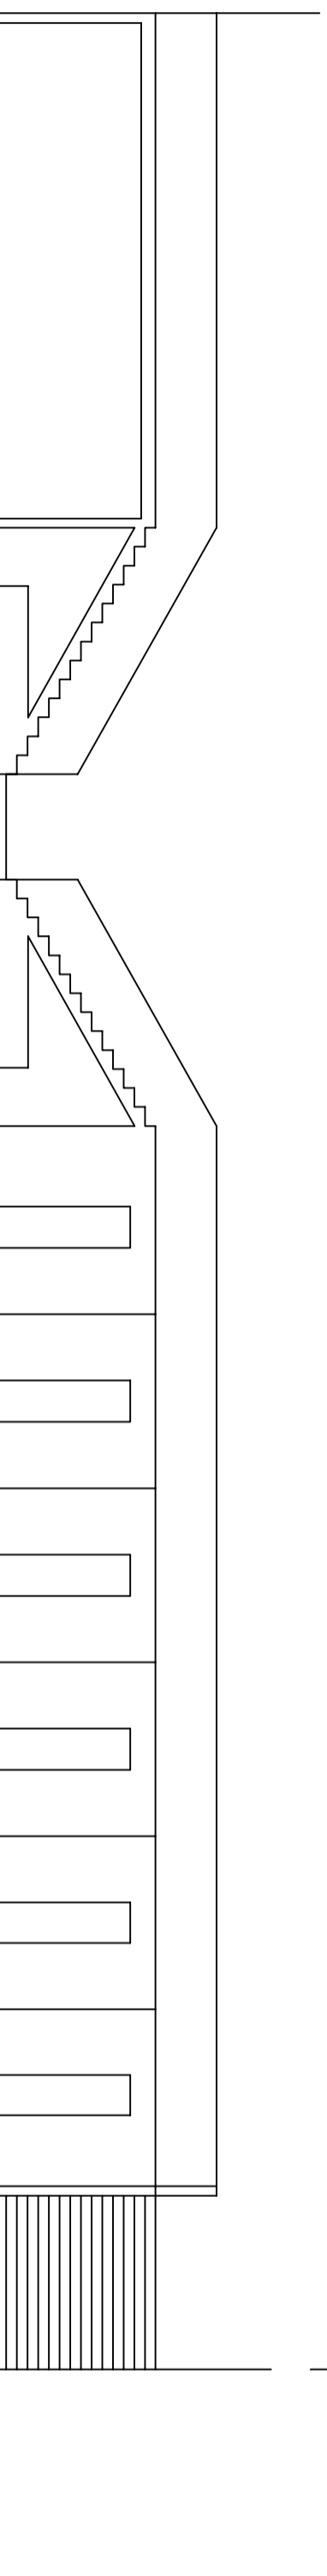


ELEVATION (As proposed) Scale 1:100

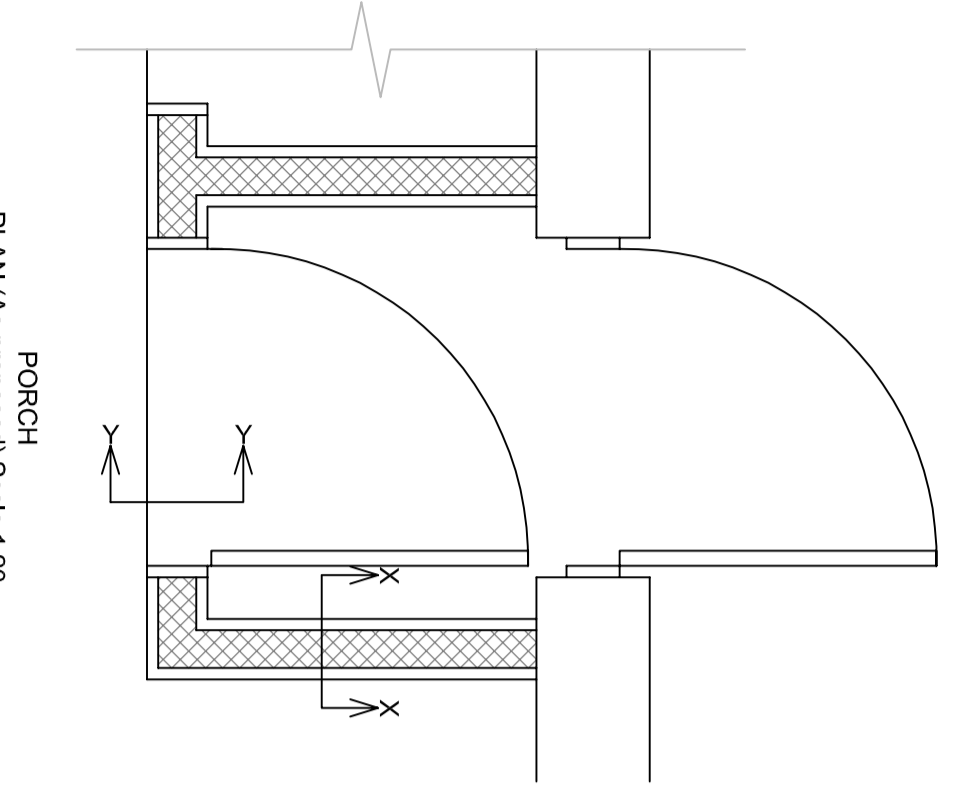

PORCH PLAN (As proposed) Scale 1:20

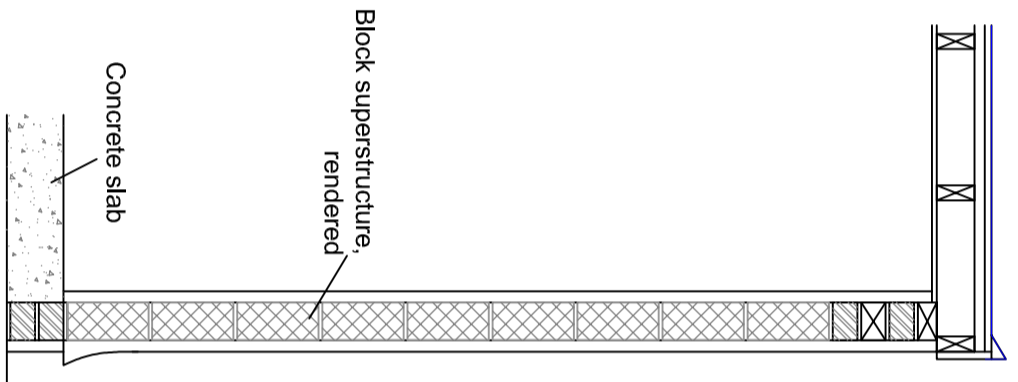

SECTION X-X (As Proposed) Scale 1:20

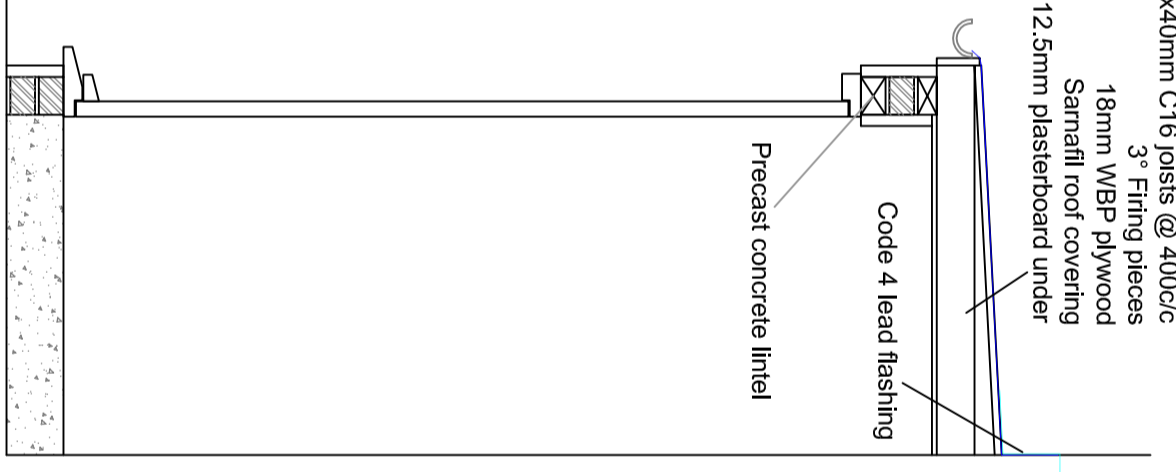

SECTION Y-Y (As Proposed) Scale 1:20

REV	DATE	NATURE OF REVISION
0		ORIGINAL

**WARD WILLIAMS ASSOCIATES**  
**COMPASS HOUSE**  
 Truro Business Park, Treemilestone  
 Truro, Cornwall TR4 9LD  
 tel: 01872 272906  
 fax: 01872 222042  
*Building Surveyors, Project Managers*

CLIENT  
**ISLES OF SCILLY COUNCIL**

JOB TITLE  
**PORTHCRESSA FLATS**  
**ST MARYS**

DRAWING TITLE  
**PROPOSED WALKWAY WORKS**

ORIGINATOR	CJ	APPROVED BY	
CHECKED BY		SIZE	A2
SCALE			

AS  
 SHOWN

DRAWING NO  
 11-2256BS-01

REVISION  
 -----