



BUCCABU BIKE HIRE STRAND ST MARYS
PROPOSED CONVERSION TO LIVING ACCOMMODATION

S. LEWIS ESA.

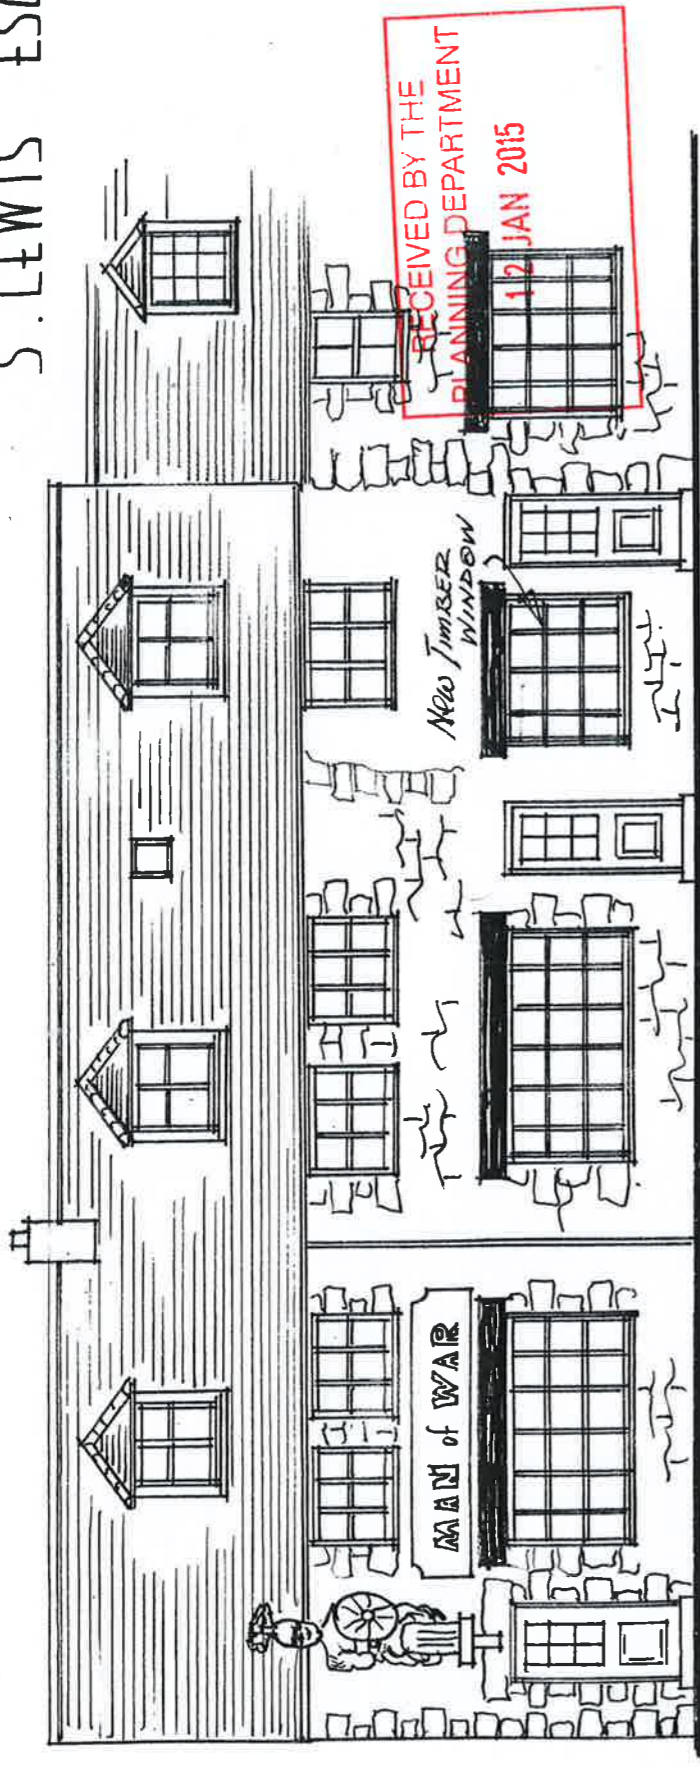

FRONT ELEVATION

DATE OCT. 2014
SCALE - 1:50 & 1:100

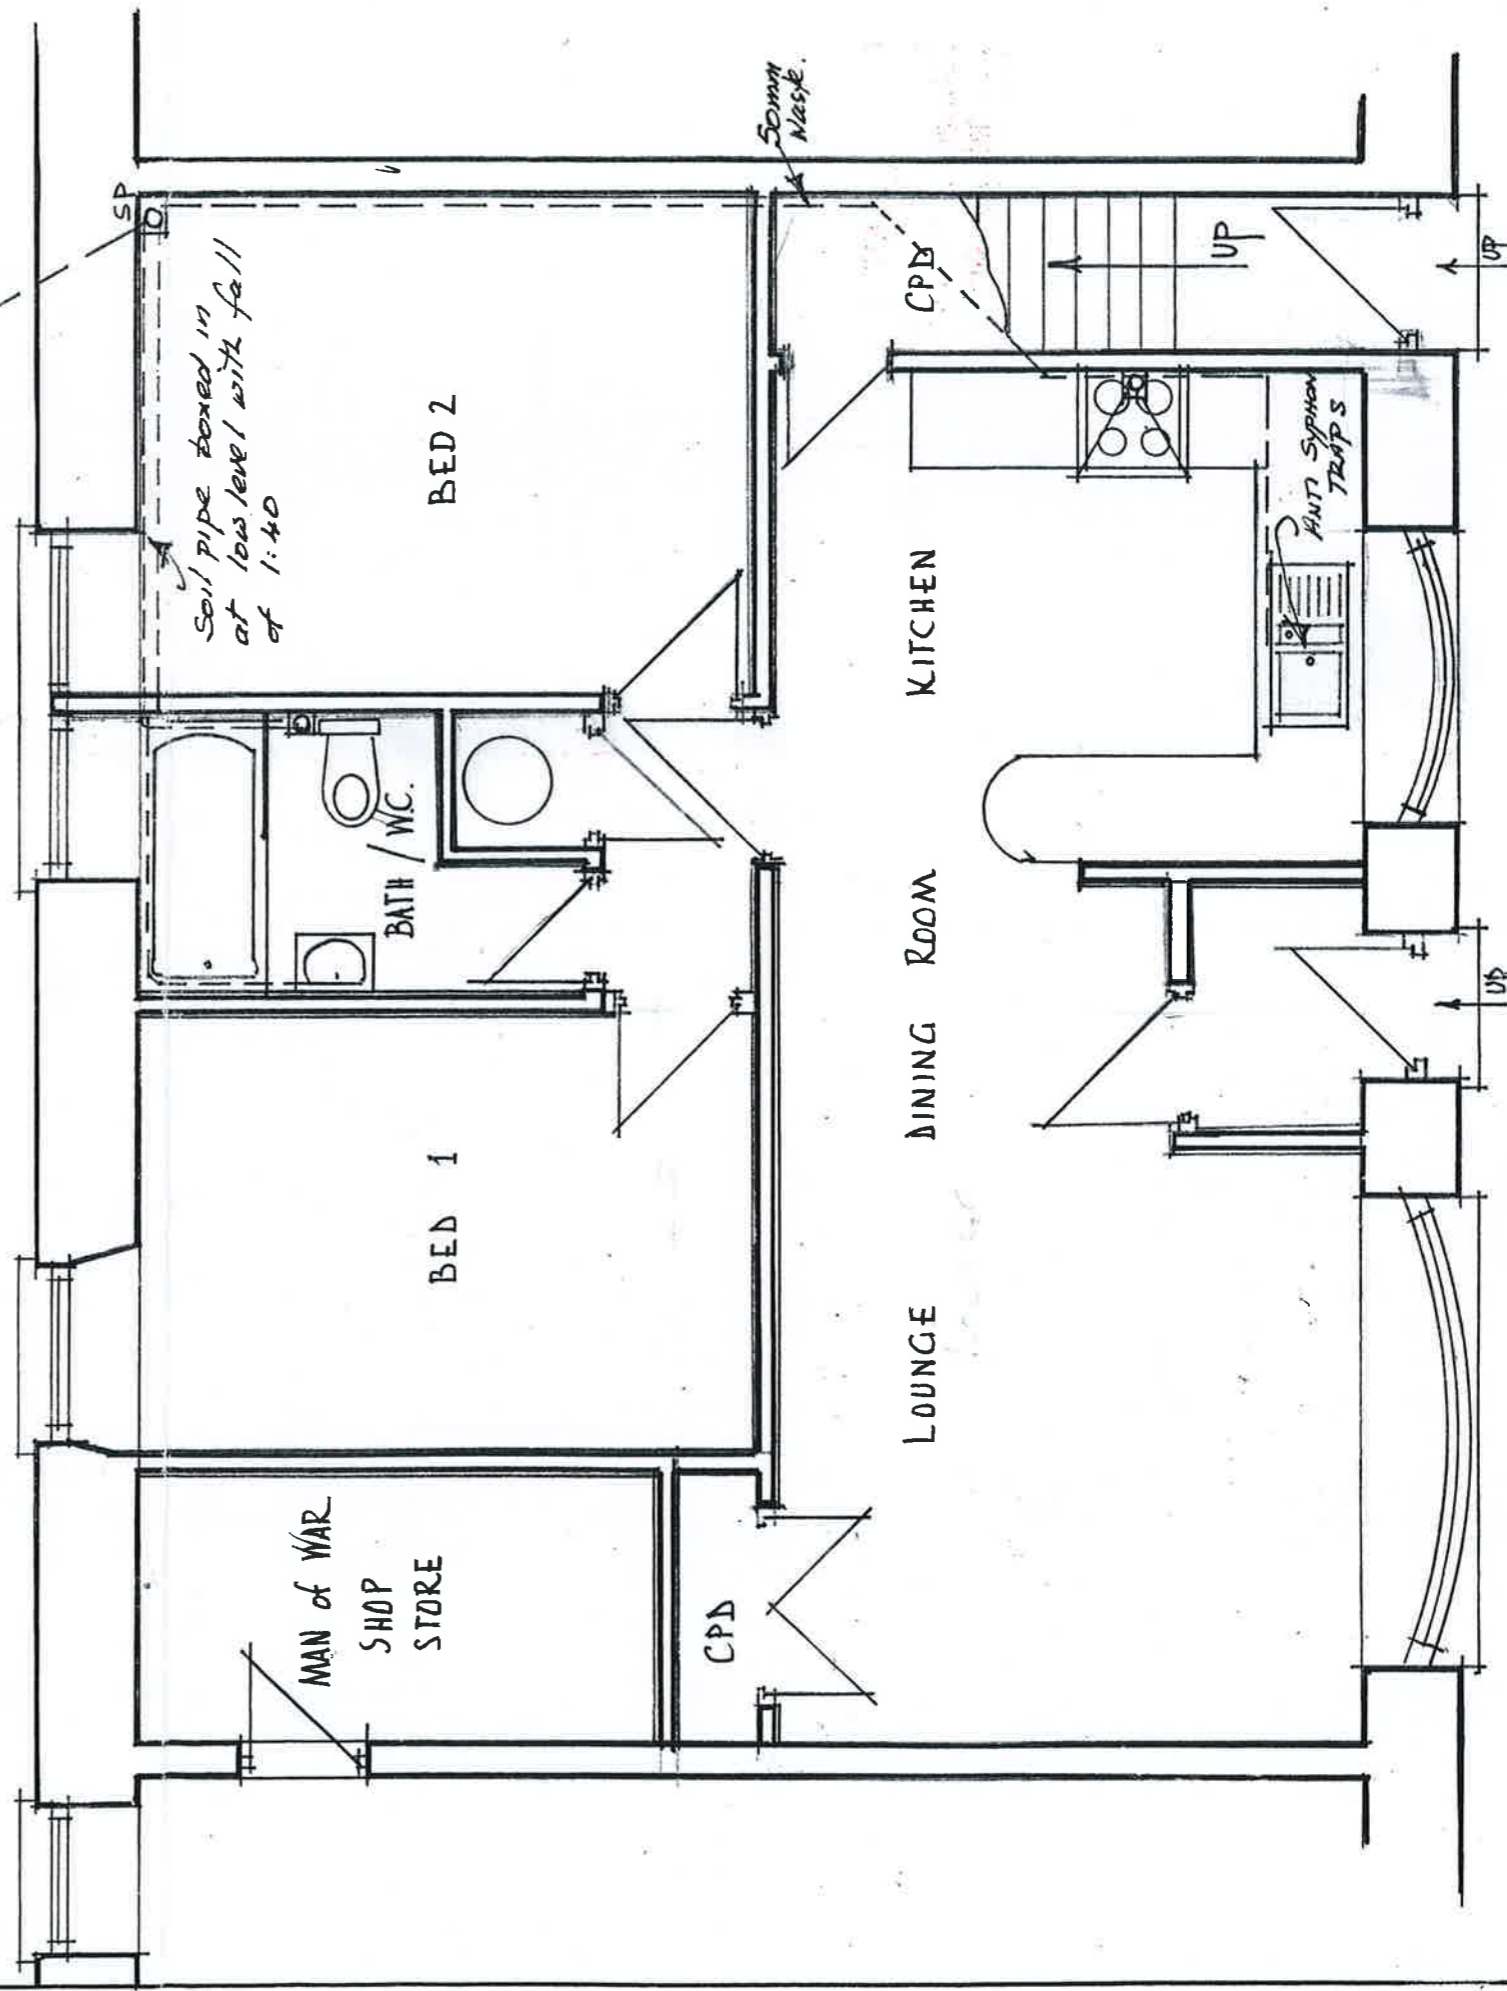

PROPOSED GROUND FLOOR LAYOUT

SL-B-2A