


RECEIVED BY THE
PLANNING DEPARTMENT

22 JAN 2015 sinnaas

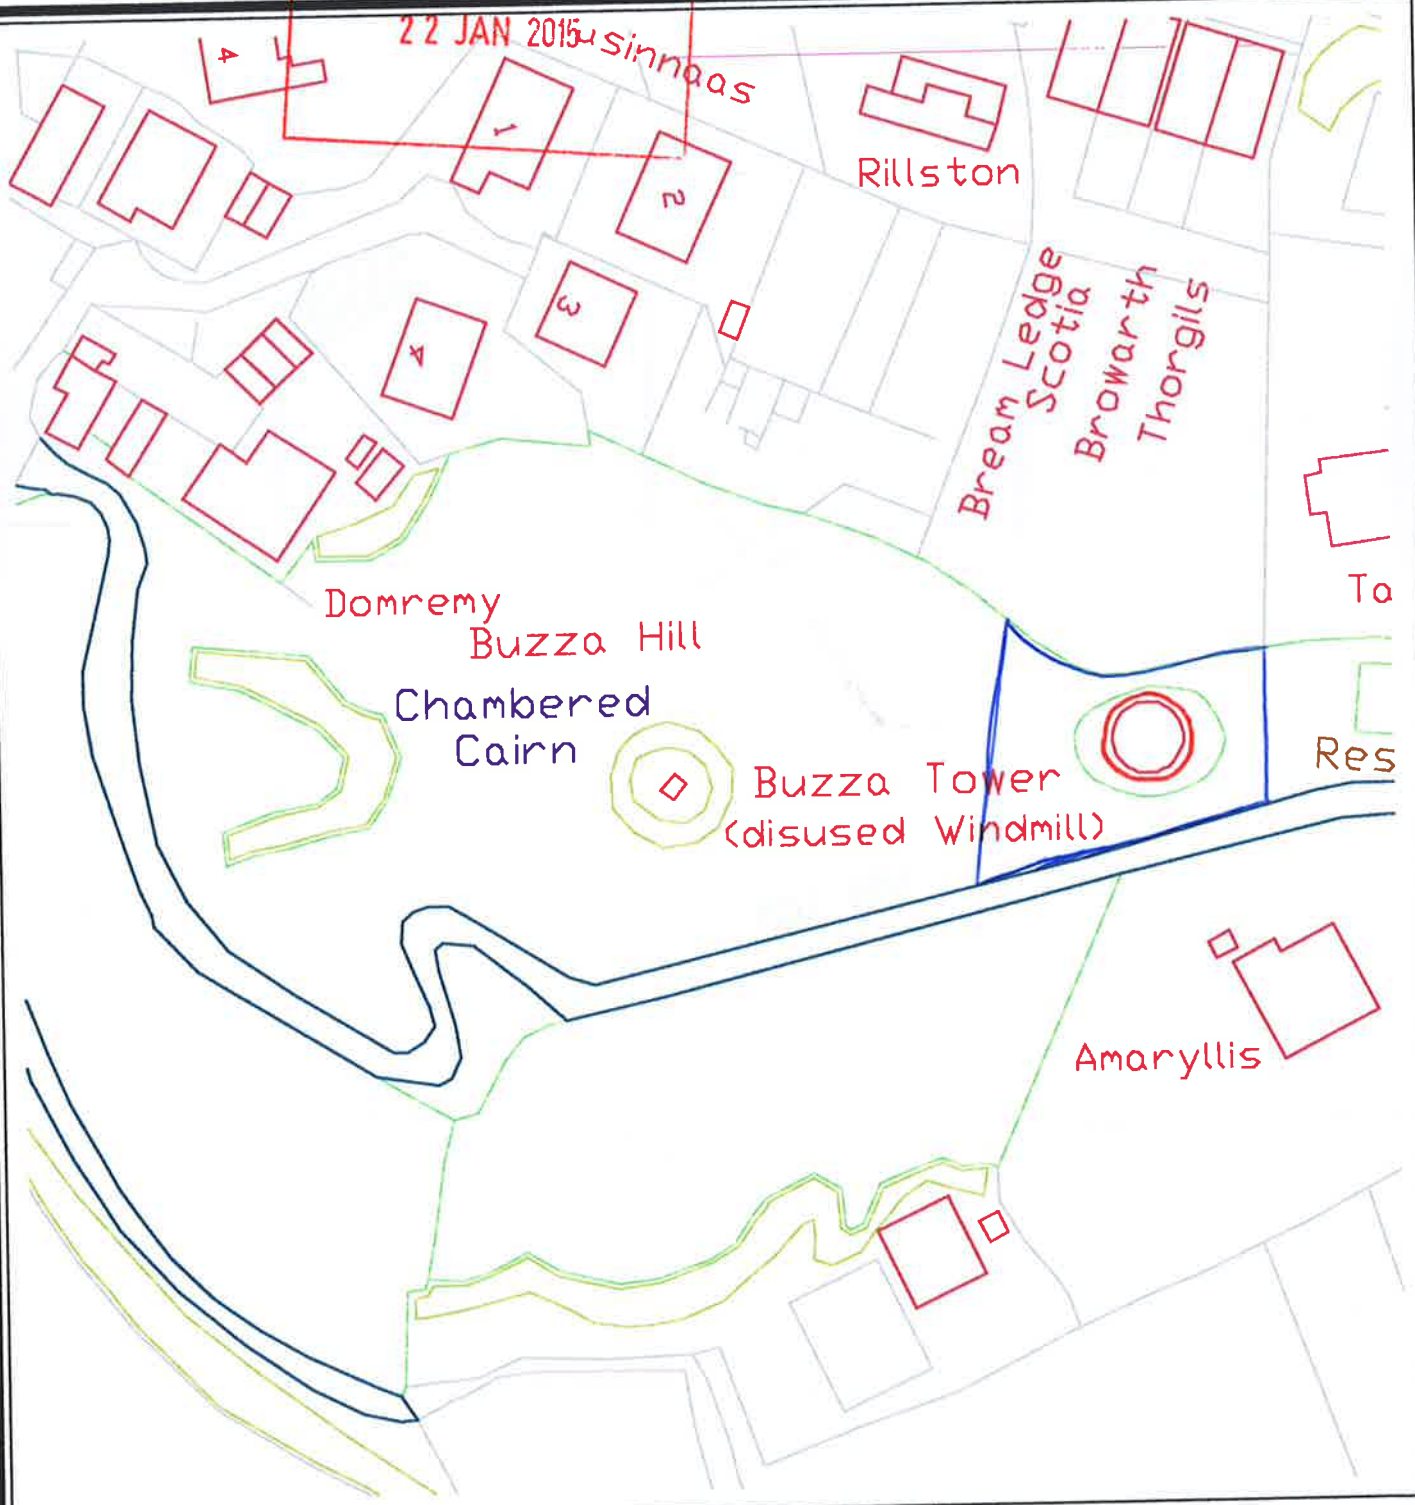

*Buzza Tower
Buzza Hill
St. Mary's,
Isles of Scilly.*

Date - January 2015
Amended -
Scale - 1 : 1250

PAUL OSBORNE
CARN THOMAS
ST. MARY'S, ISLES of SCILLY.
TR21 OPT Tel (01720) 423066
Email: paul@sailsilly.com

Location Plan