


# BUCCABU BIKE HIRE STRAND ST MARYS PROPOSED CONVERSION TO LIVING ACCOMMODATION

S. LEWIS ESA.

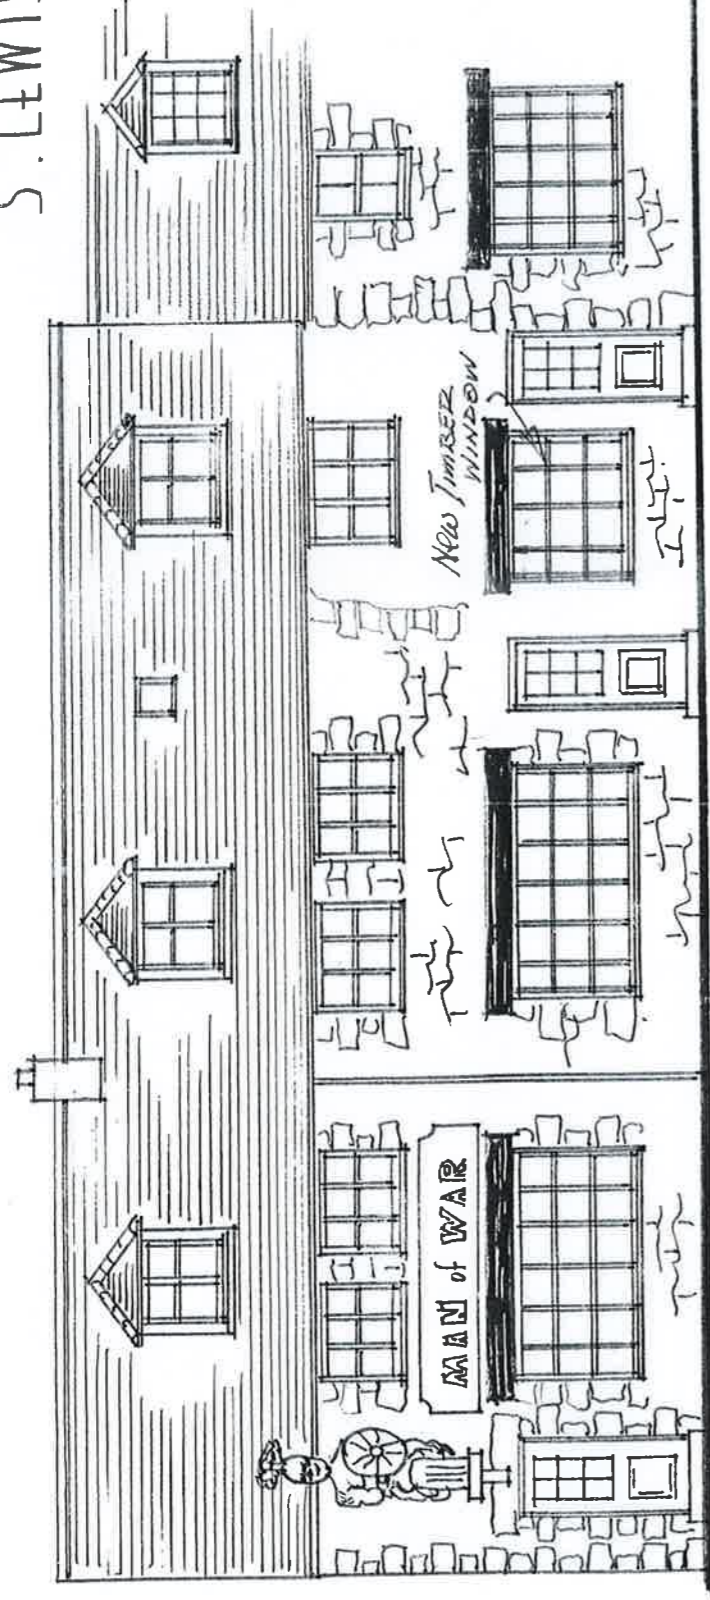


RECEIVED BY THE  
PLANNING DEPARTMENT  
27 MAR 2015

## FRONT ELEVATION

DATE OCT. 2014

SCALE - 1:50 & 1:100

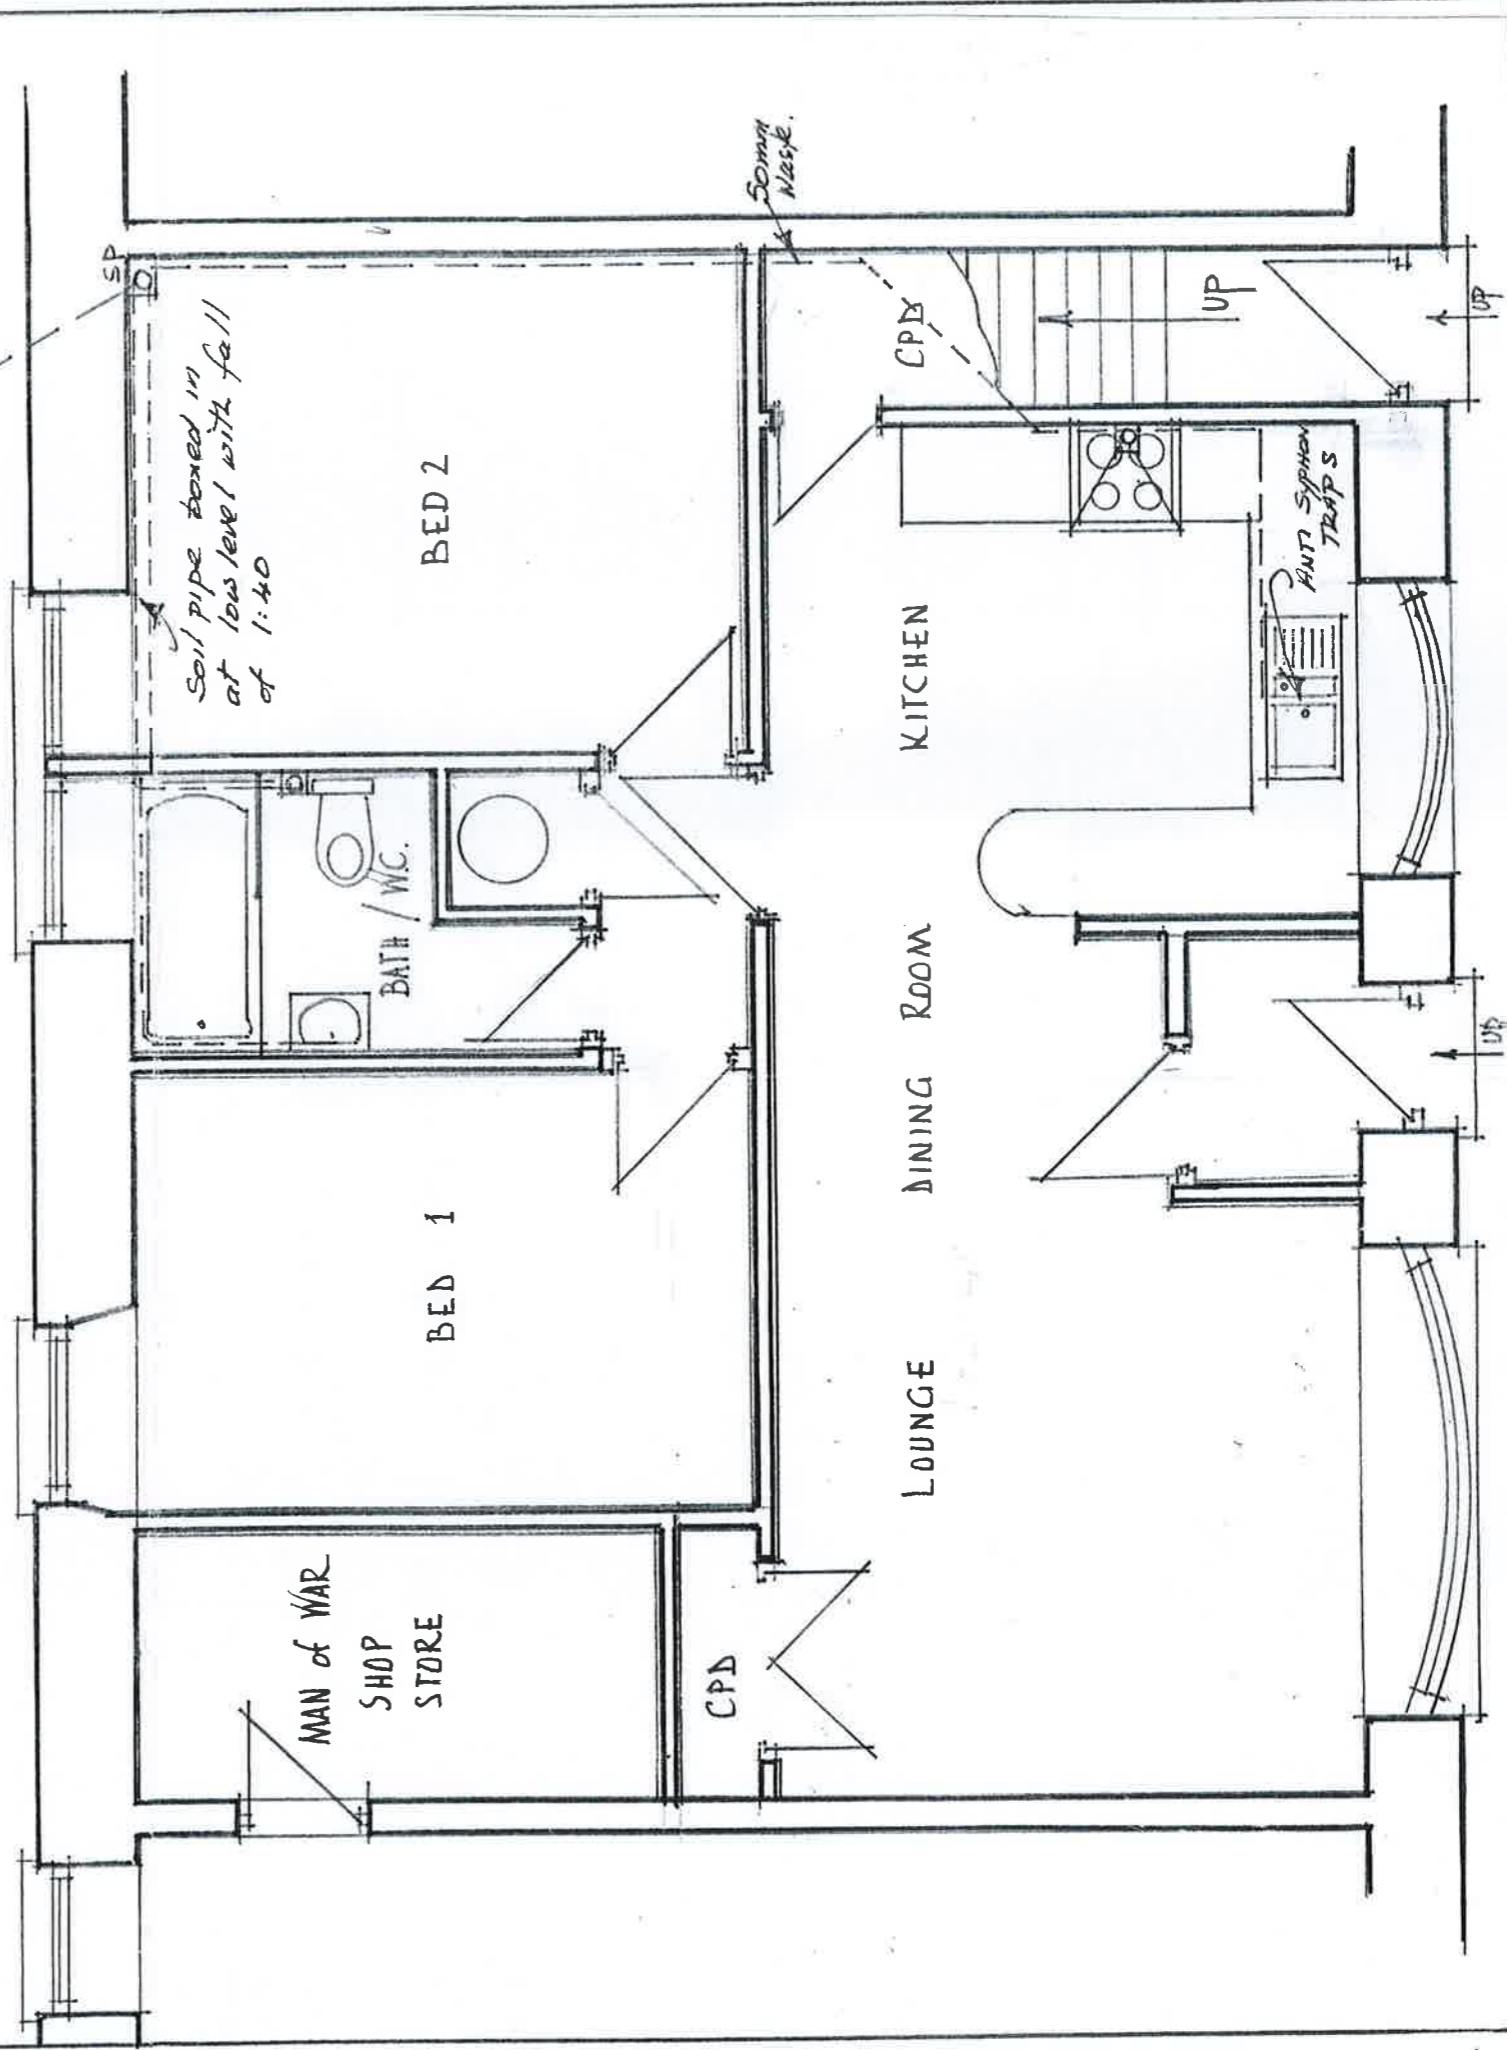

## PROPOSED GROUND FLOOR LAYOUT

SL-B-2A