

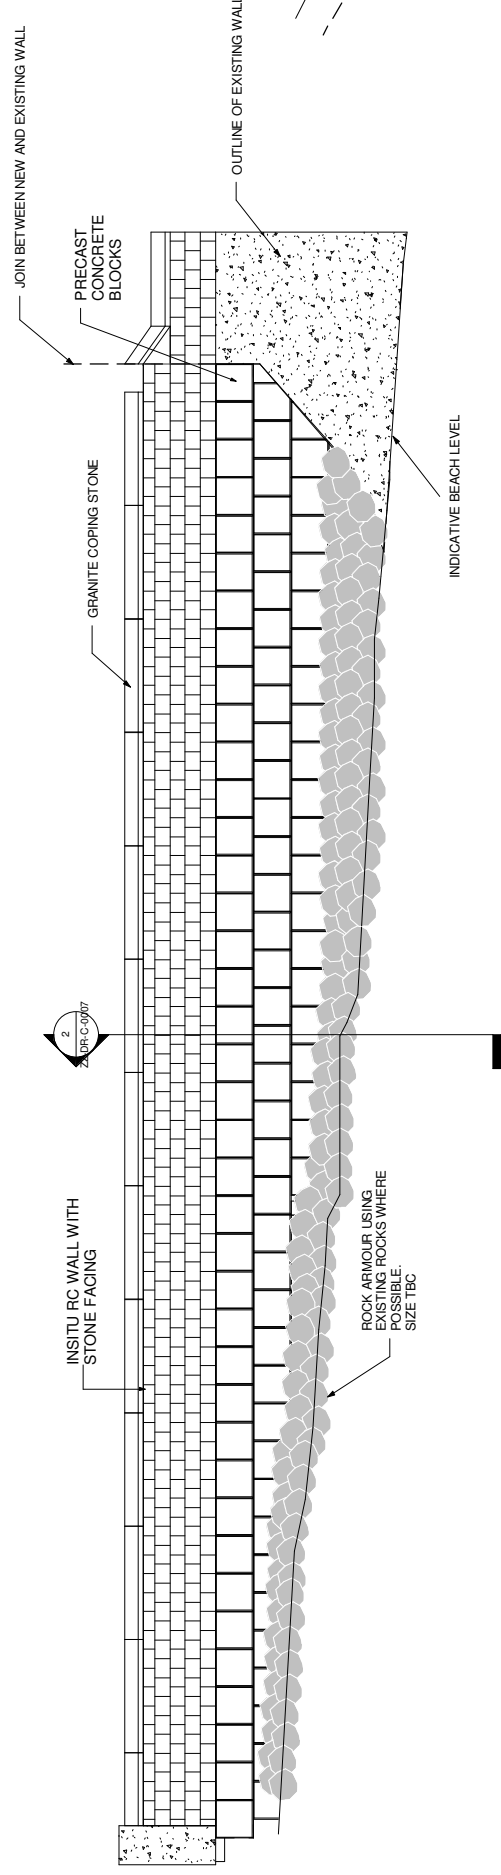


**Notes:**

1. THIS DRAWING SHOULD ONLY BE USED FOR THE INTENDED PURPOSE AND ONLY WRITTEN DIMENSIONS SHOULD BE USED.
2. ALL DIMENSIONS ARE IN MILLIMETERS.

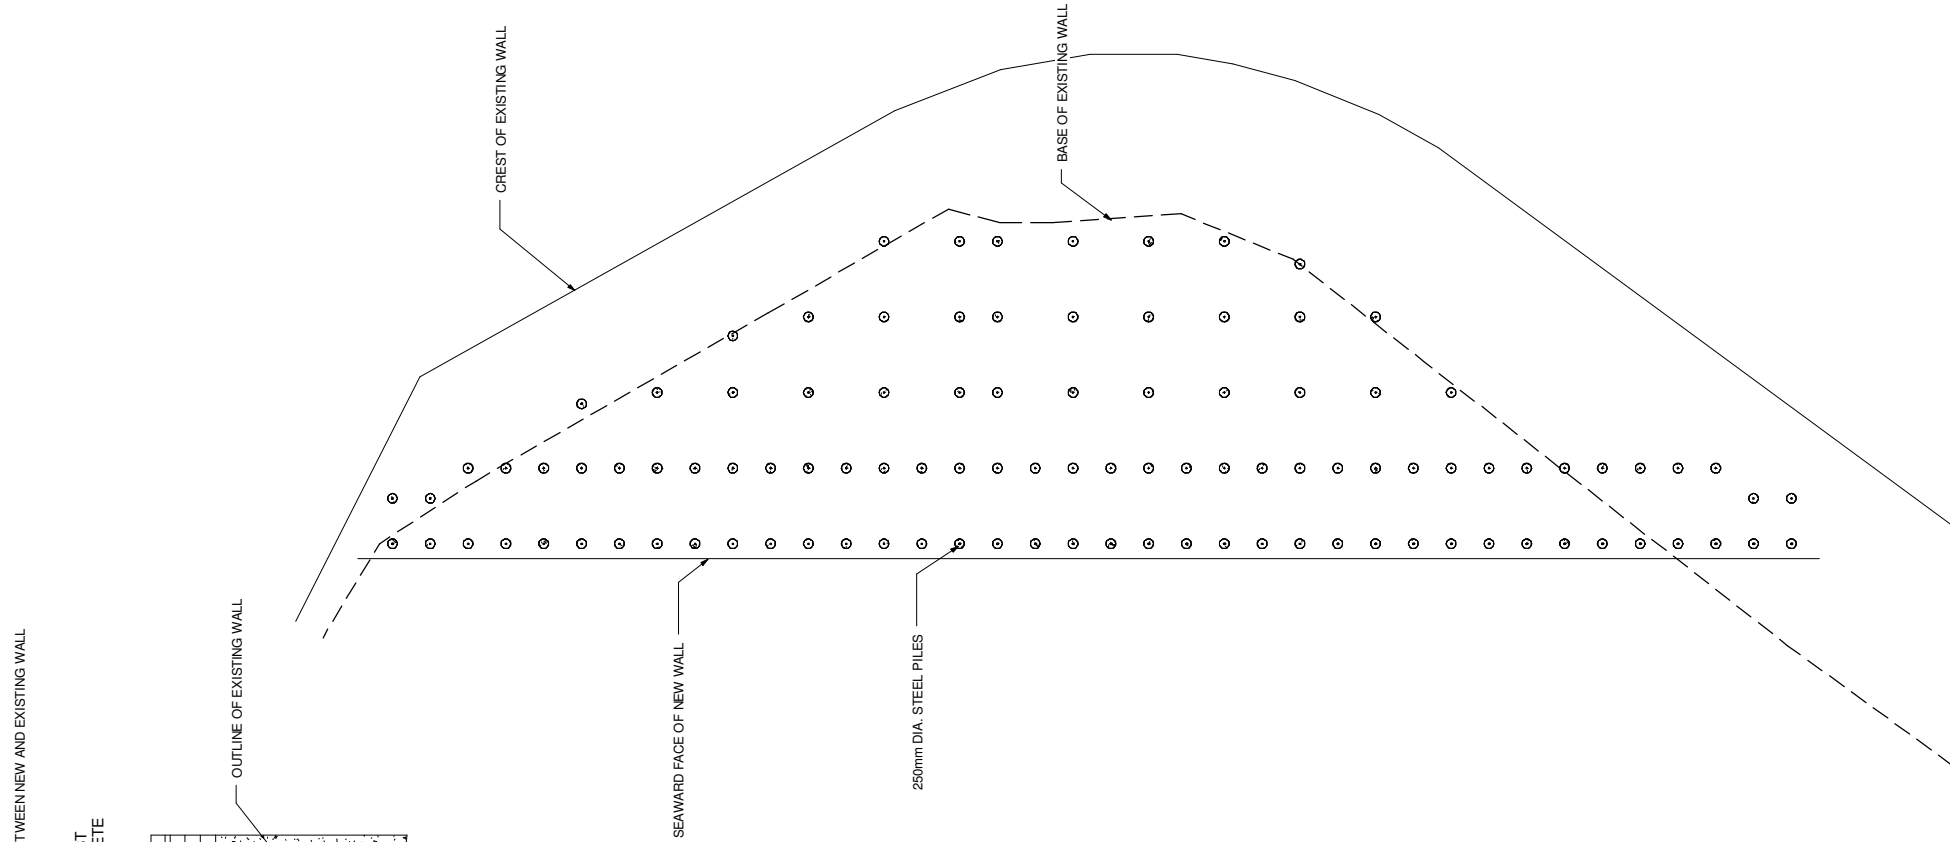

**1** TYPICAL ELEVATION  
1 : 100

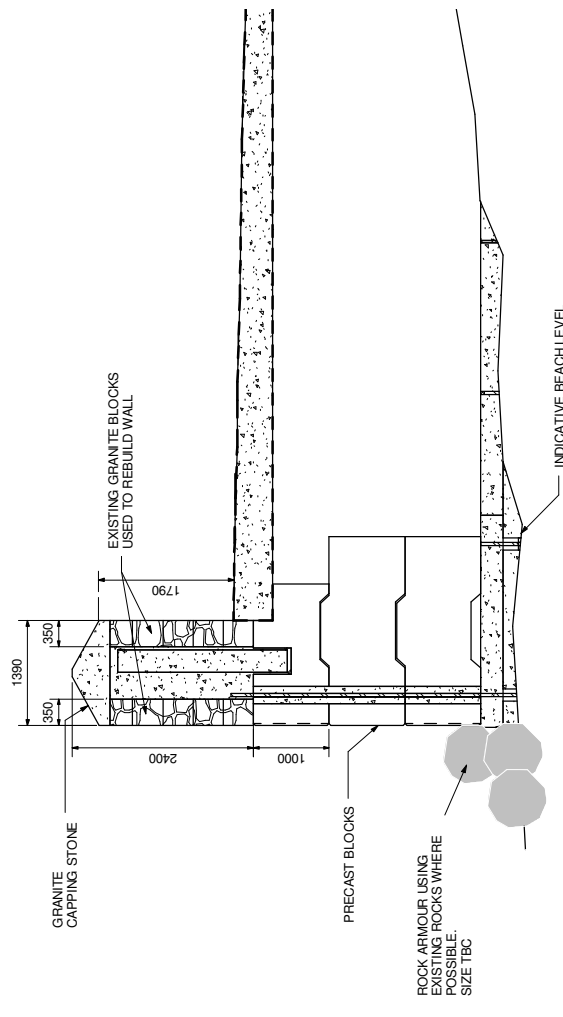

**2** SECTION THROUGH WALL  
1 : 50

2	MINOR AMENDMENTS	30/06/15
1	FOR INFORMATION	09/03/15
Issue	Description	Date
Status	<b>PRELIMINARY</b> NOT TO BE USED FOR CONSTRUCTION	
Scales	As indicated	Current Issue Signatures
Original Size	A1	Author D. Old
Datum	CHART	Checker P. Valvona
Grid	OS	Approver P. Valvona
Client:	KIER Hyder	
Project	St MARY'S HARBOUR	
Title	QUAY WIDENING - PLANNING	
Document Reference:	UA006818-HYD-SWI-ZZ-DR-C-007	Issue 2