



**Notes:**


1. THIS DRAWING SHOULD ONLY BE USED FOR THE INTENDED PURPOSE AND ONLY WRITTEN DIMENSIONS SHOULD BE USED.
2. ALL DIMENSIONS ARE IN MILLIMETERS.

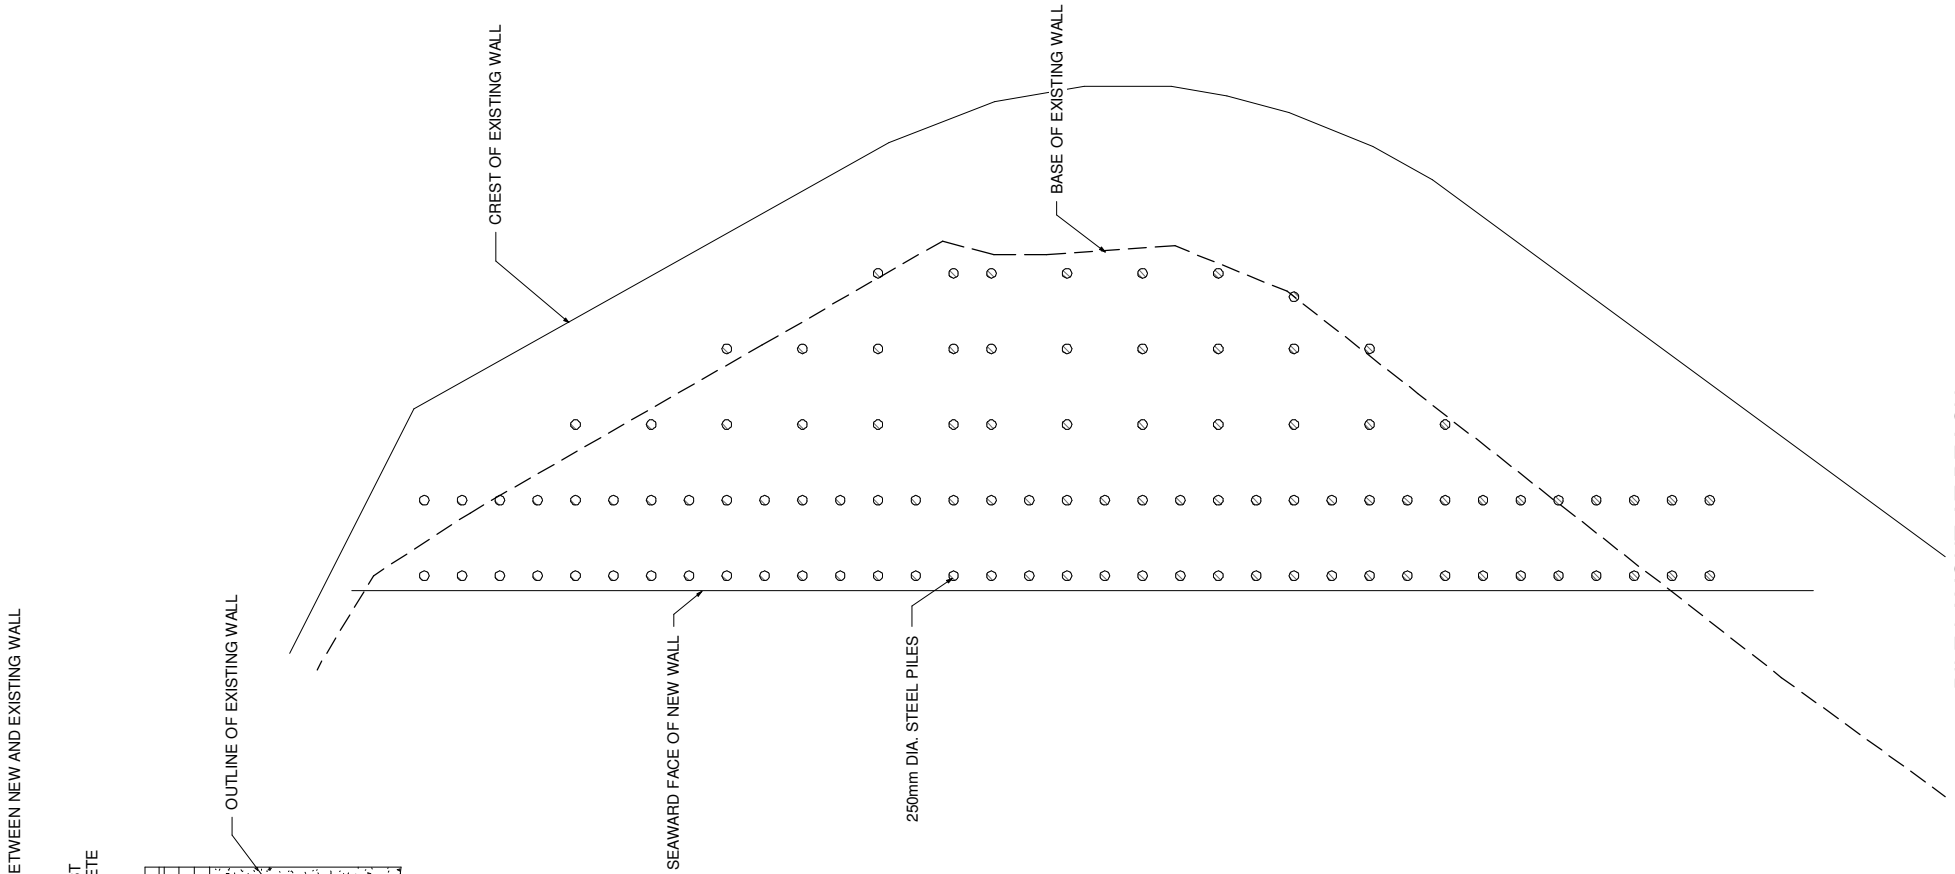

**PILE LAYOUT AT BEACH LEVEL**  
1 : 100

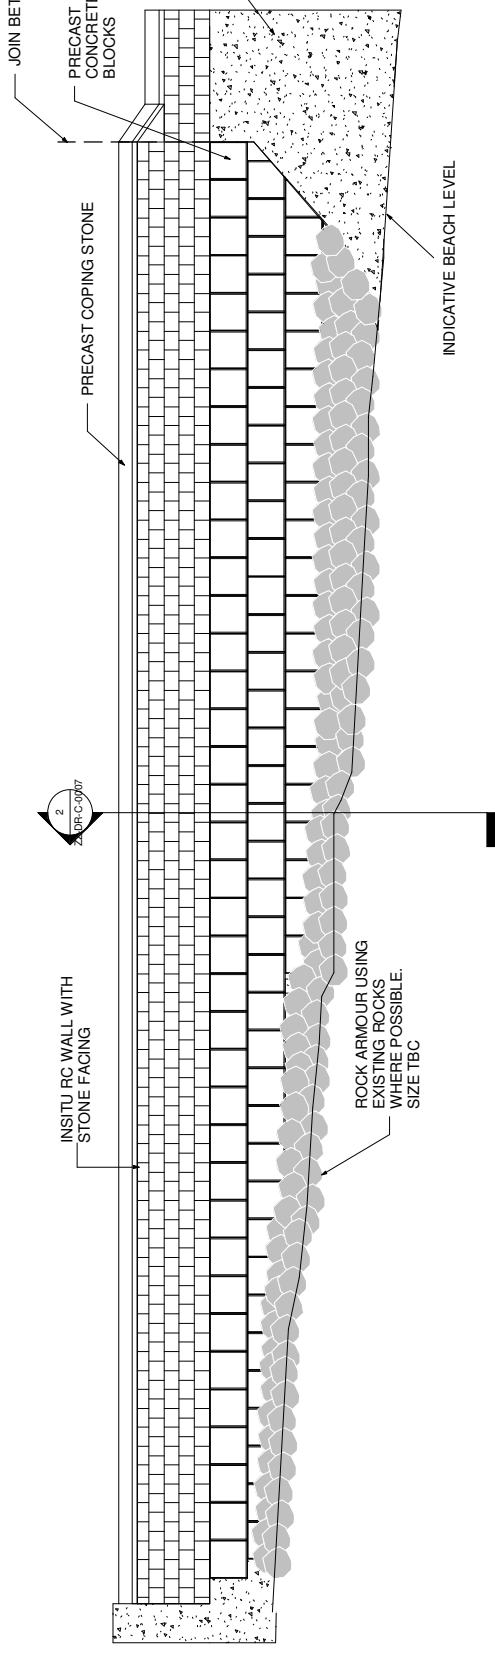

**1 TYPICAL ELEVATION**  
1 : 100

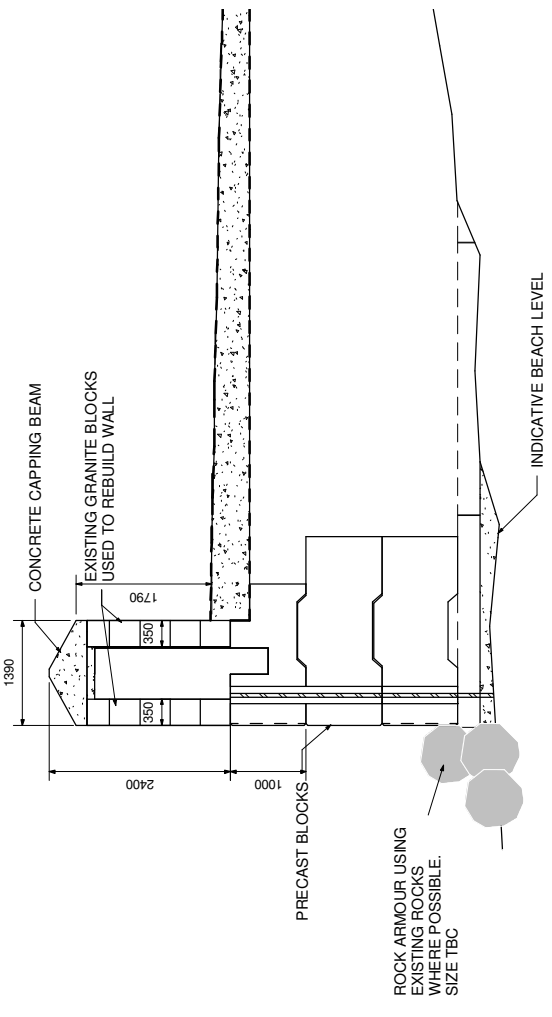

**SECTION THROUGH WALL**  
1 : 50

1 FOR INFORMATION		09/03/15
Issue	Description	Date
<b>PRELIMINARY</b>		
NOT TO BE USED FOR CONSTRUCTION		
Scale	As indicated	Current Issue Signatures
Original Size	A1	Author D. Old
Datum	CHART	Checker P. Valvora
Grid	OS	Approver P. Valvora
Client:	© Copyright reserved	
Project:		
Title:	St MARY'S HARBOUR	
Document Reference:	UA006818-HYD-SWI-ZZ-DR-C-007	
Issue	1	