
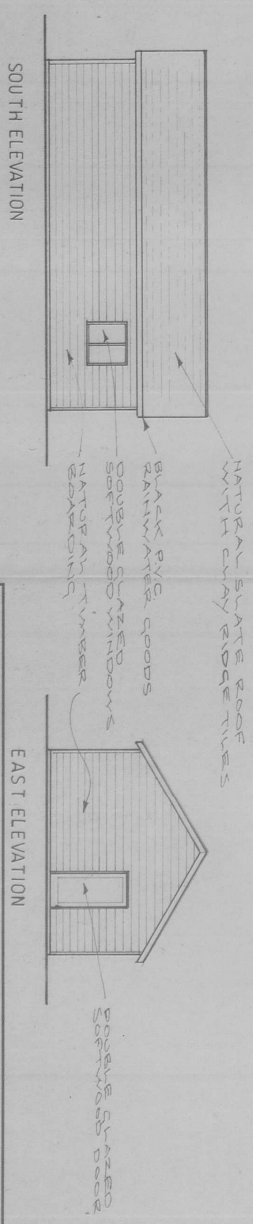
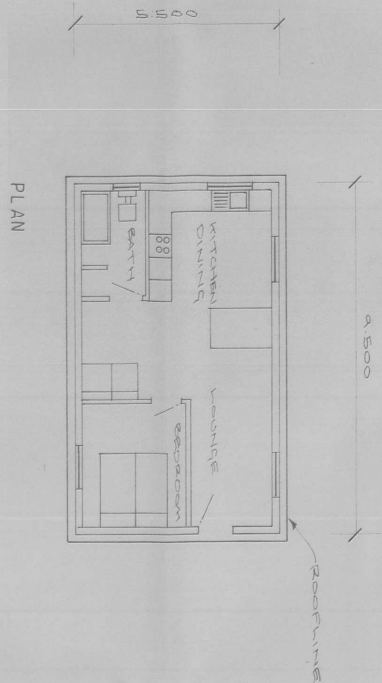
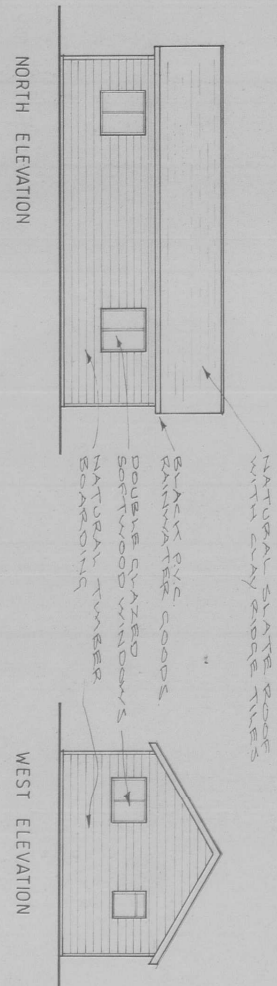
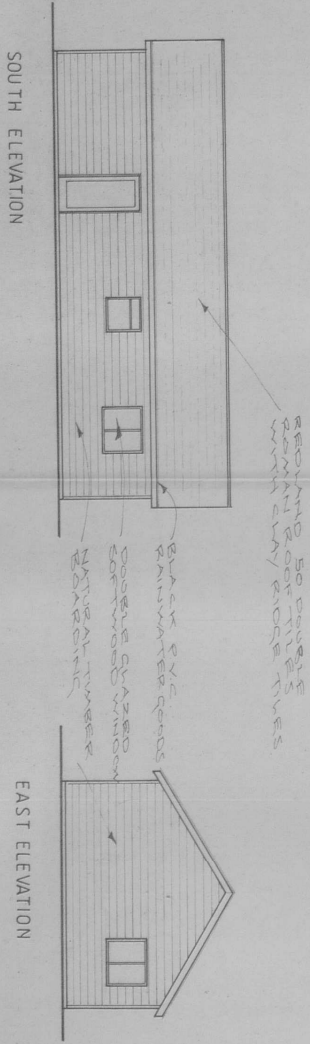
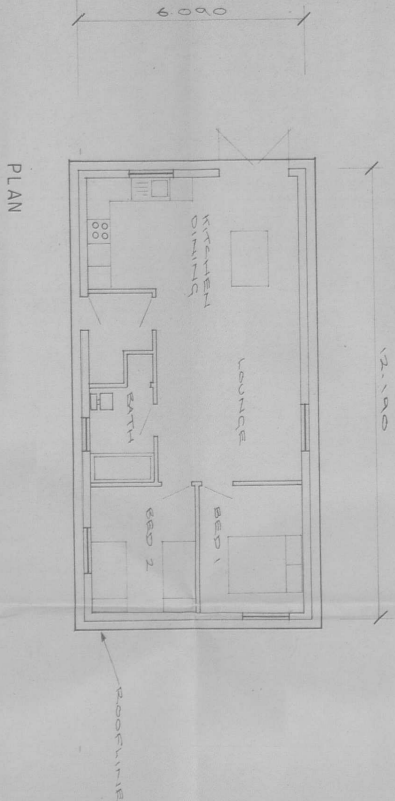



RECEIVED BY THE  
PLANNING DEPARTMENT  
08 APR 2015

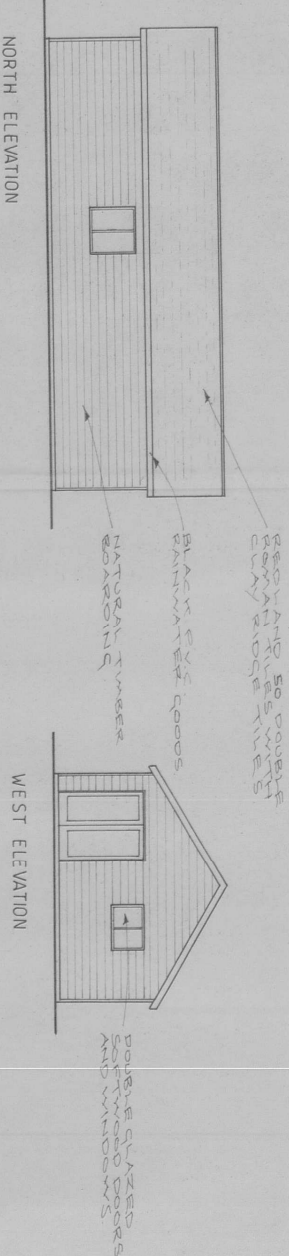

	
<b>Fingle Farm Buildings Ltd</b>	
West Fingle Farm • Devon • Devon	
Telephone/Fax: (01647) 281226	
fjb@finglefarm.co.uk	
PROJECT: PROPOSED TUGBOY GRASS BUILDINGS FOR HOLIDAY LETS AT WESTWOOD FARM, STAGS OF SCULLY	DATE: 3.04.2015
CLIENT: M. E. WICKS ESQ.	SCALE: 1:100
	DRG. NO. 1178
	DRAWN BY: S.V.
	AMENDMENTS: