




SOUTH ELEVATION

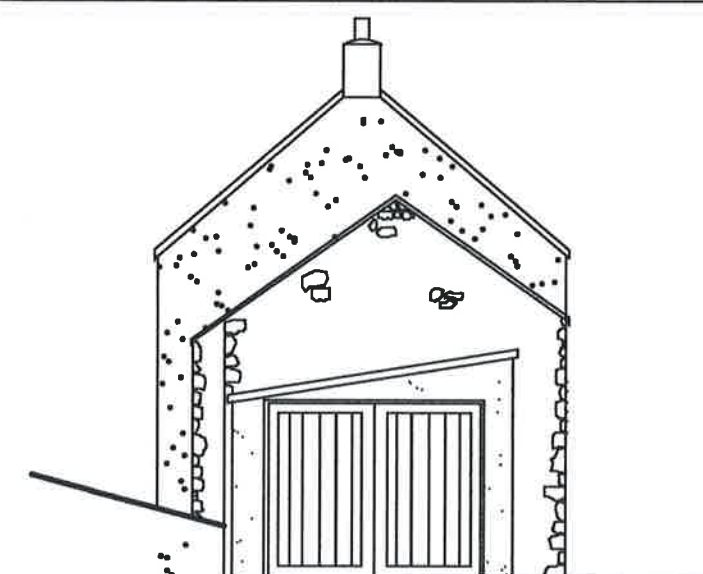

West Elevation

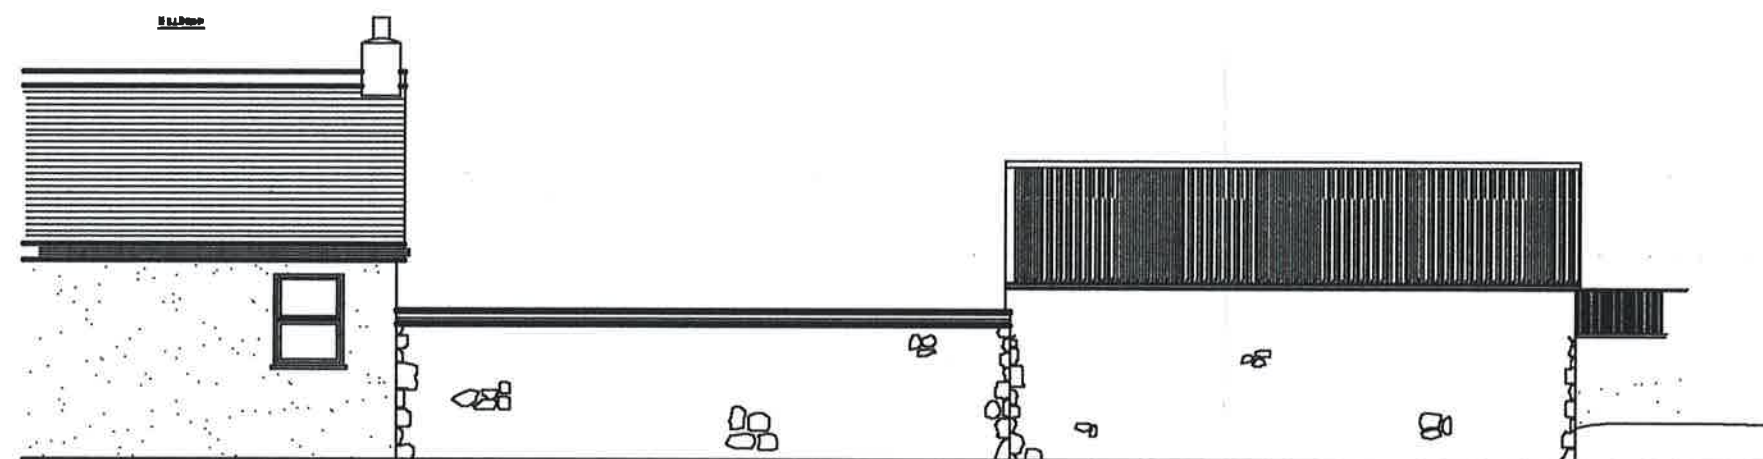

NORTH ELEVATION

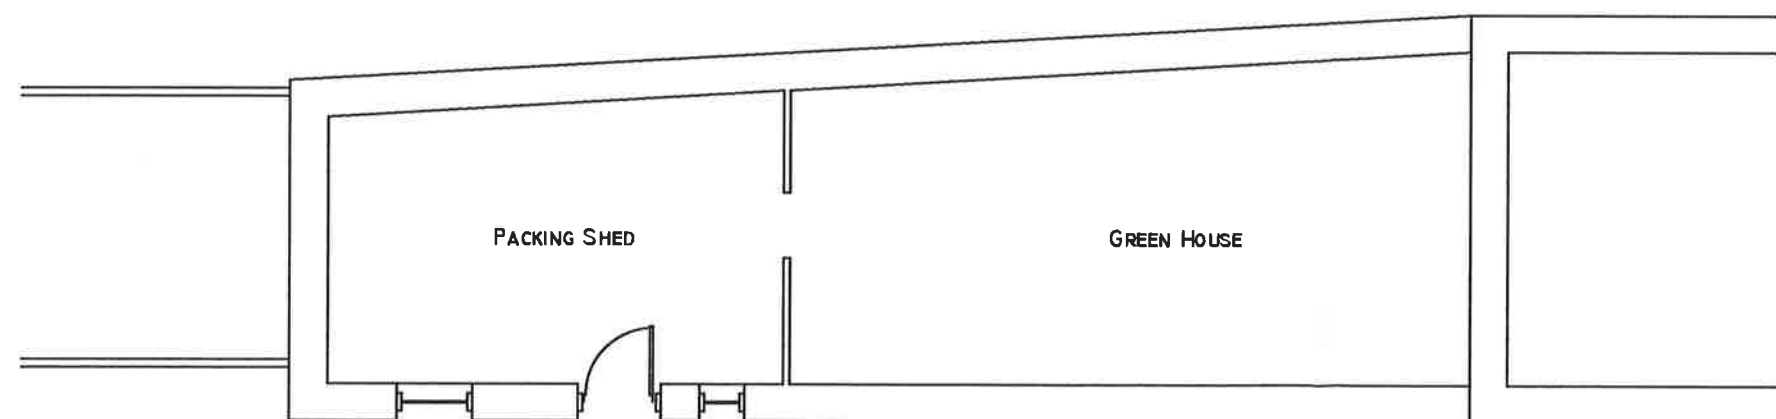

GROUND PLAN

Packing Shed and Green House
Lower Town
St. Martins
Isles of Scilly

Existing Building and Plan

Mrs D Bradford

RECEIVED BY THE
PLANNING DEPARTMENT
08 APR 2015

Date - October 2014
Amended
Scale - 1:100

PAUL OSBORNE
CARN THOMAS
ST. MARY'S, ISLES of SCILLY
TR21 0PT tel (01720) 423066

PS-EB-KB