


RECEIVED BY THE
PLANNING DEPARTMENT
08 APR 2015

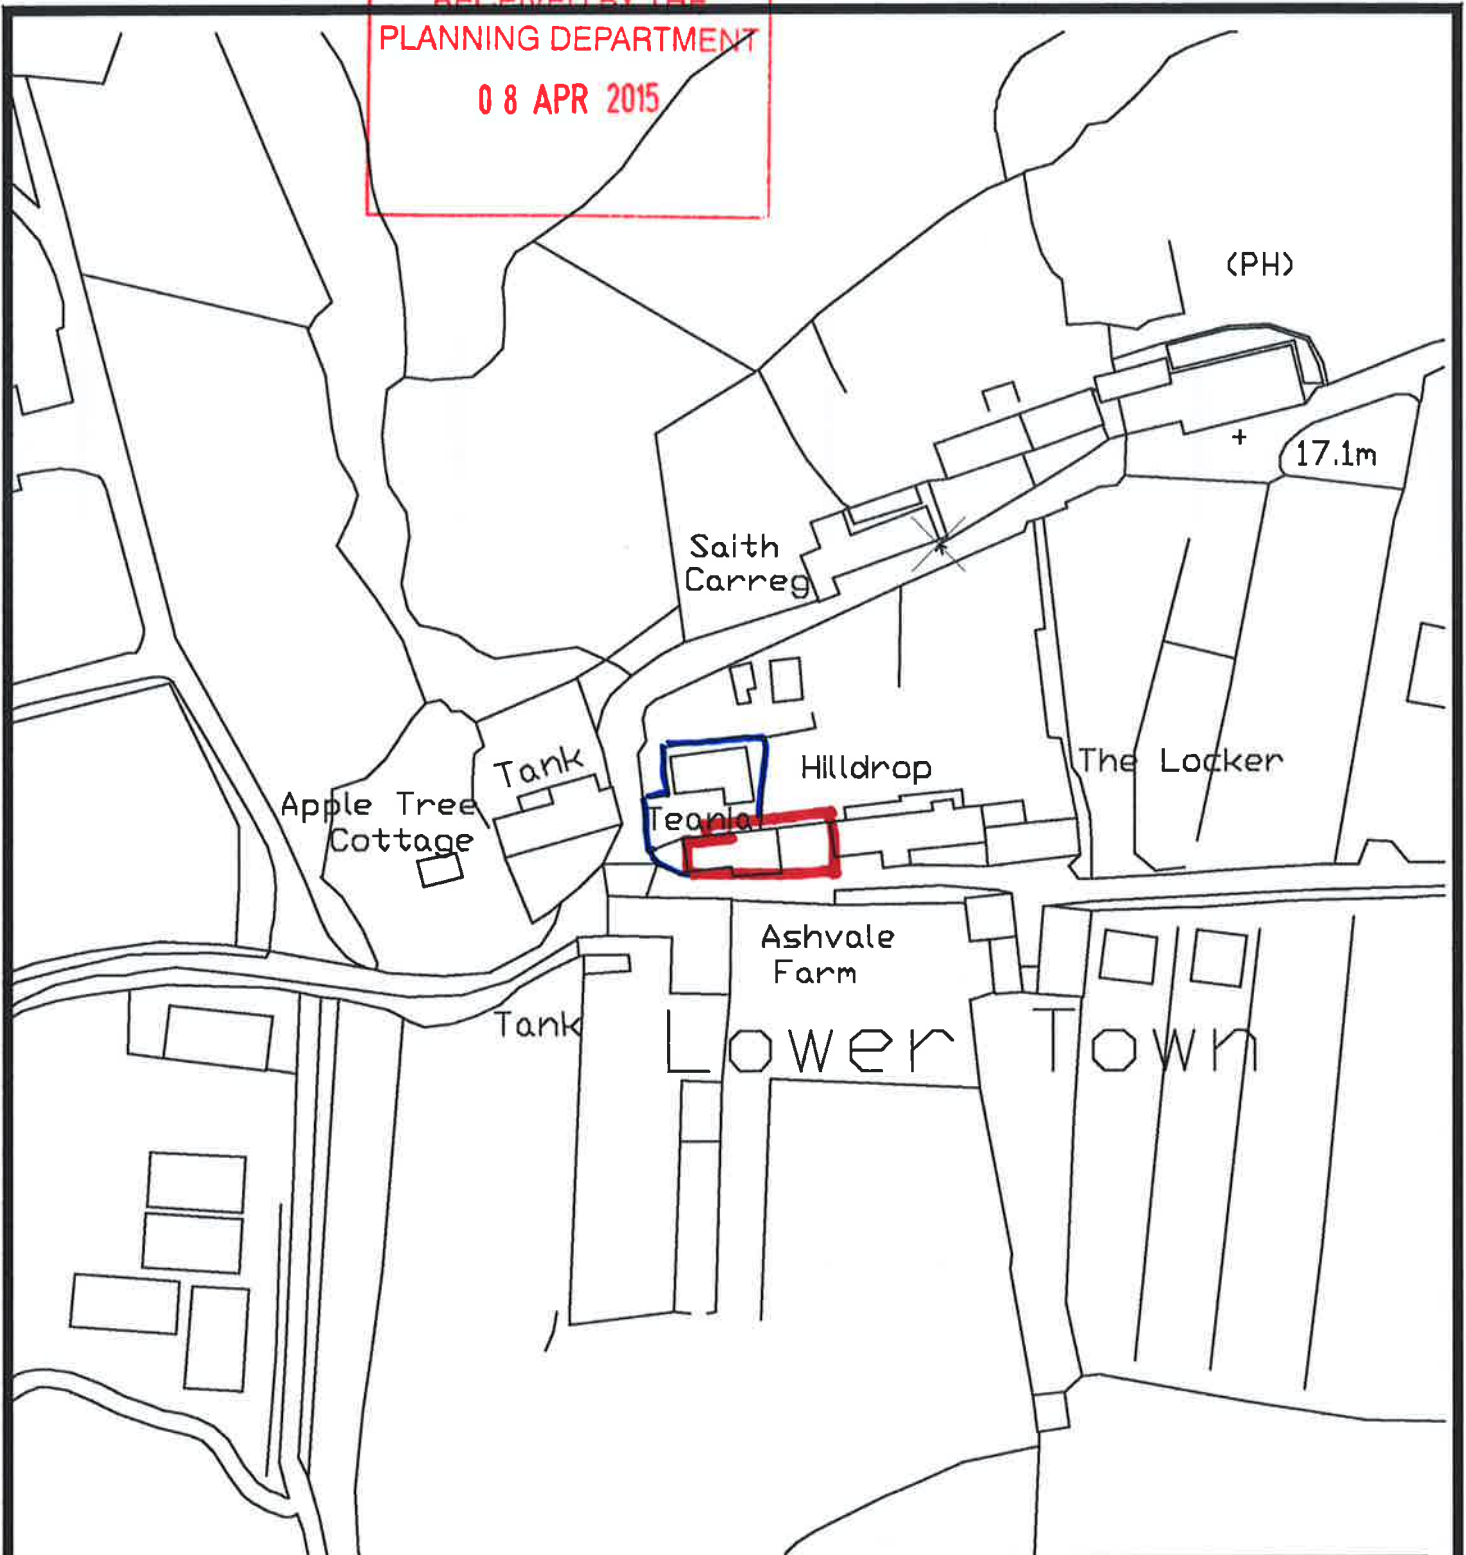

Packing Shed Green House,
Lower Town,
St. Martin's,
Isles Of Scilly.

Date - September 2014
Amended -
Scale - 1 : 500

PAUL OSBORNE
CARN THOMAS
ST. MARY'S, ISLES of SCILLY.
TR21 OPT tel (01720) 423066

Location Plan