


Scale 1:10

P-15-039

Pitch

32°

600mm fence

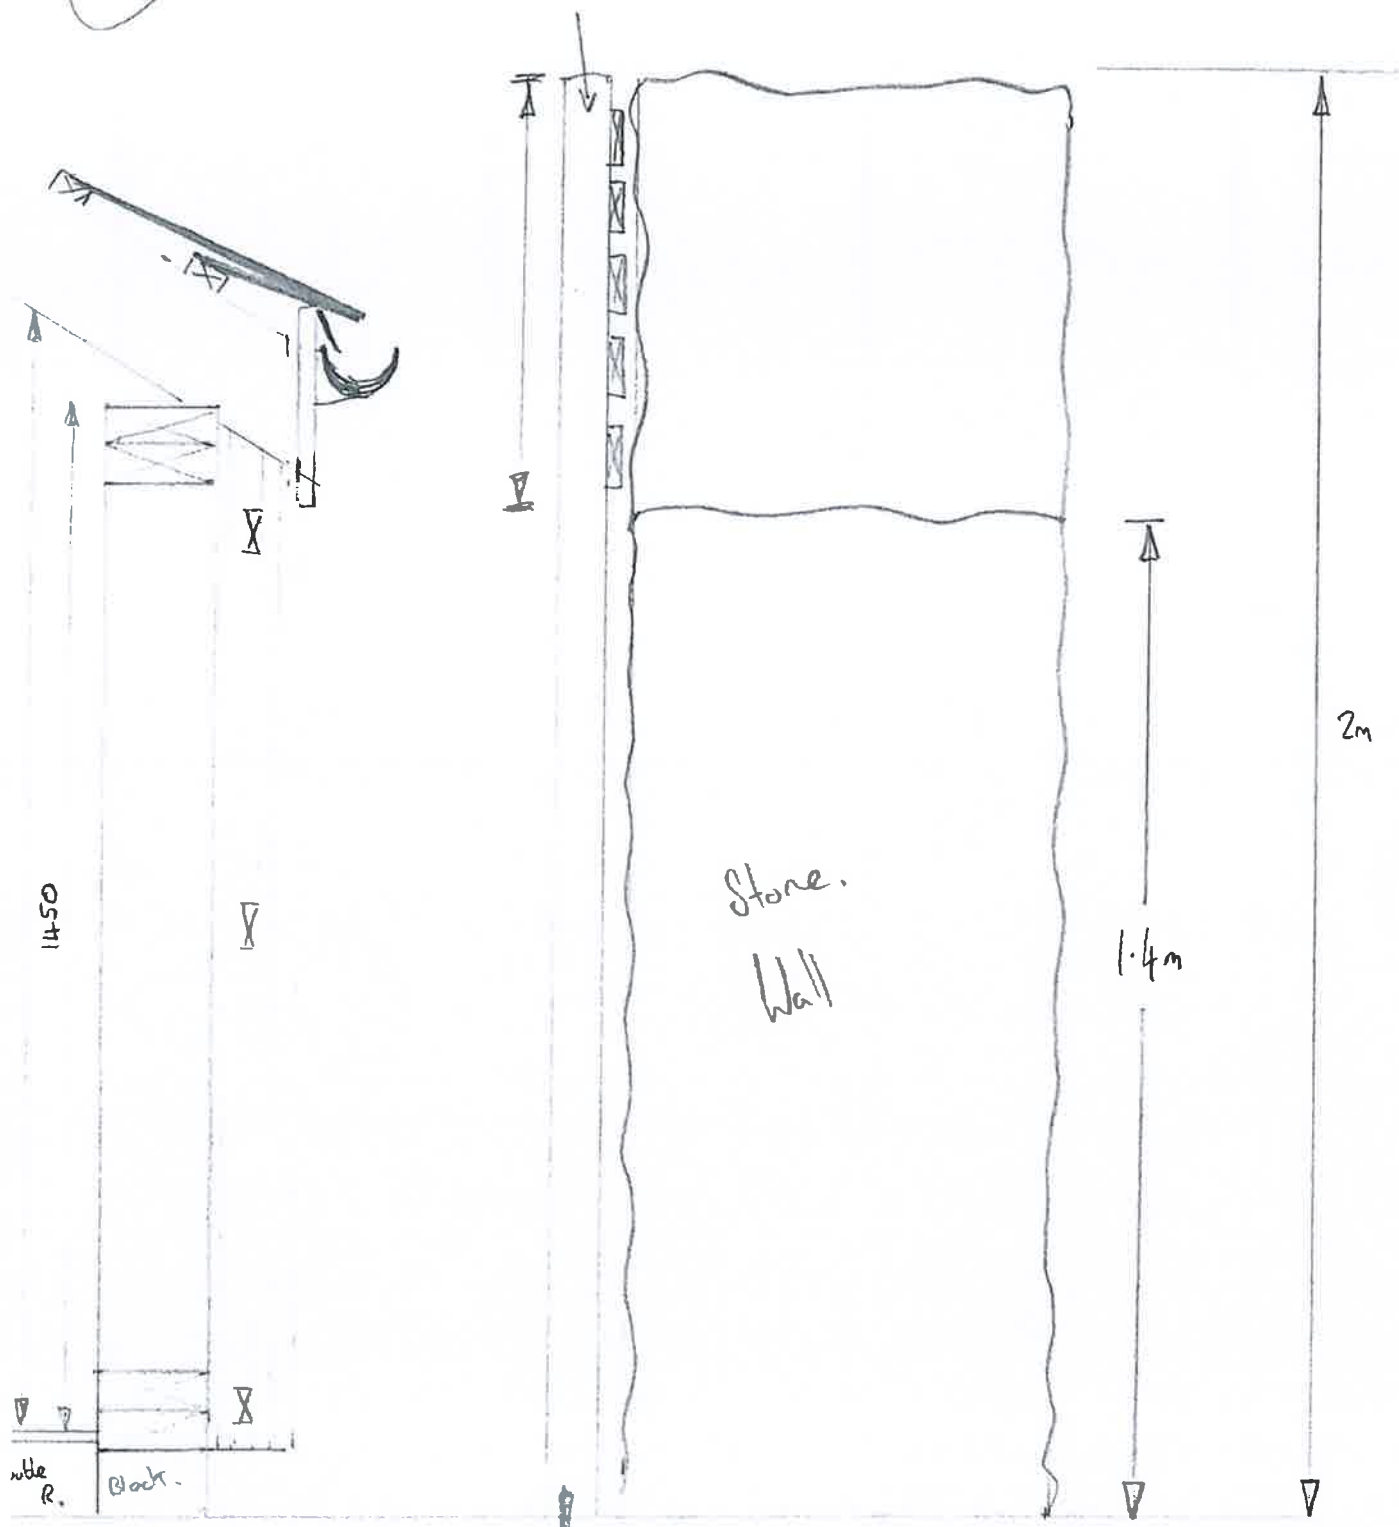

1450

2m

Stone Wall

1.4m

note R.

Block.

585mm

473mm

RECEIVED BY THE
PLANNING DEPARTMENT
24 JUL 2015